


CDUP17-0005 - WAYNE'S PLACE II SITE PLAN DATED 11/17/2017

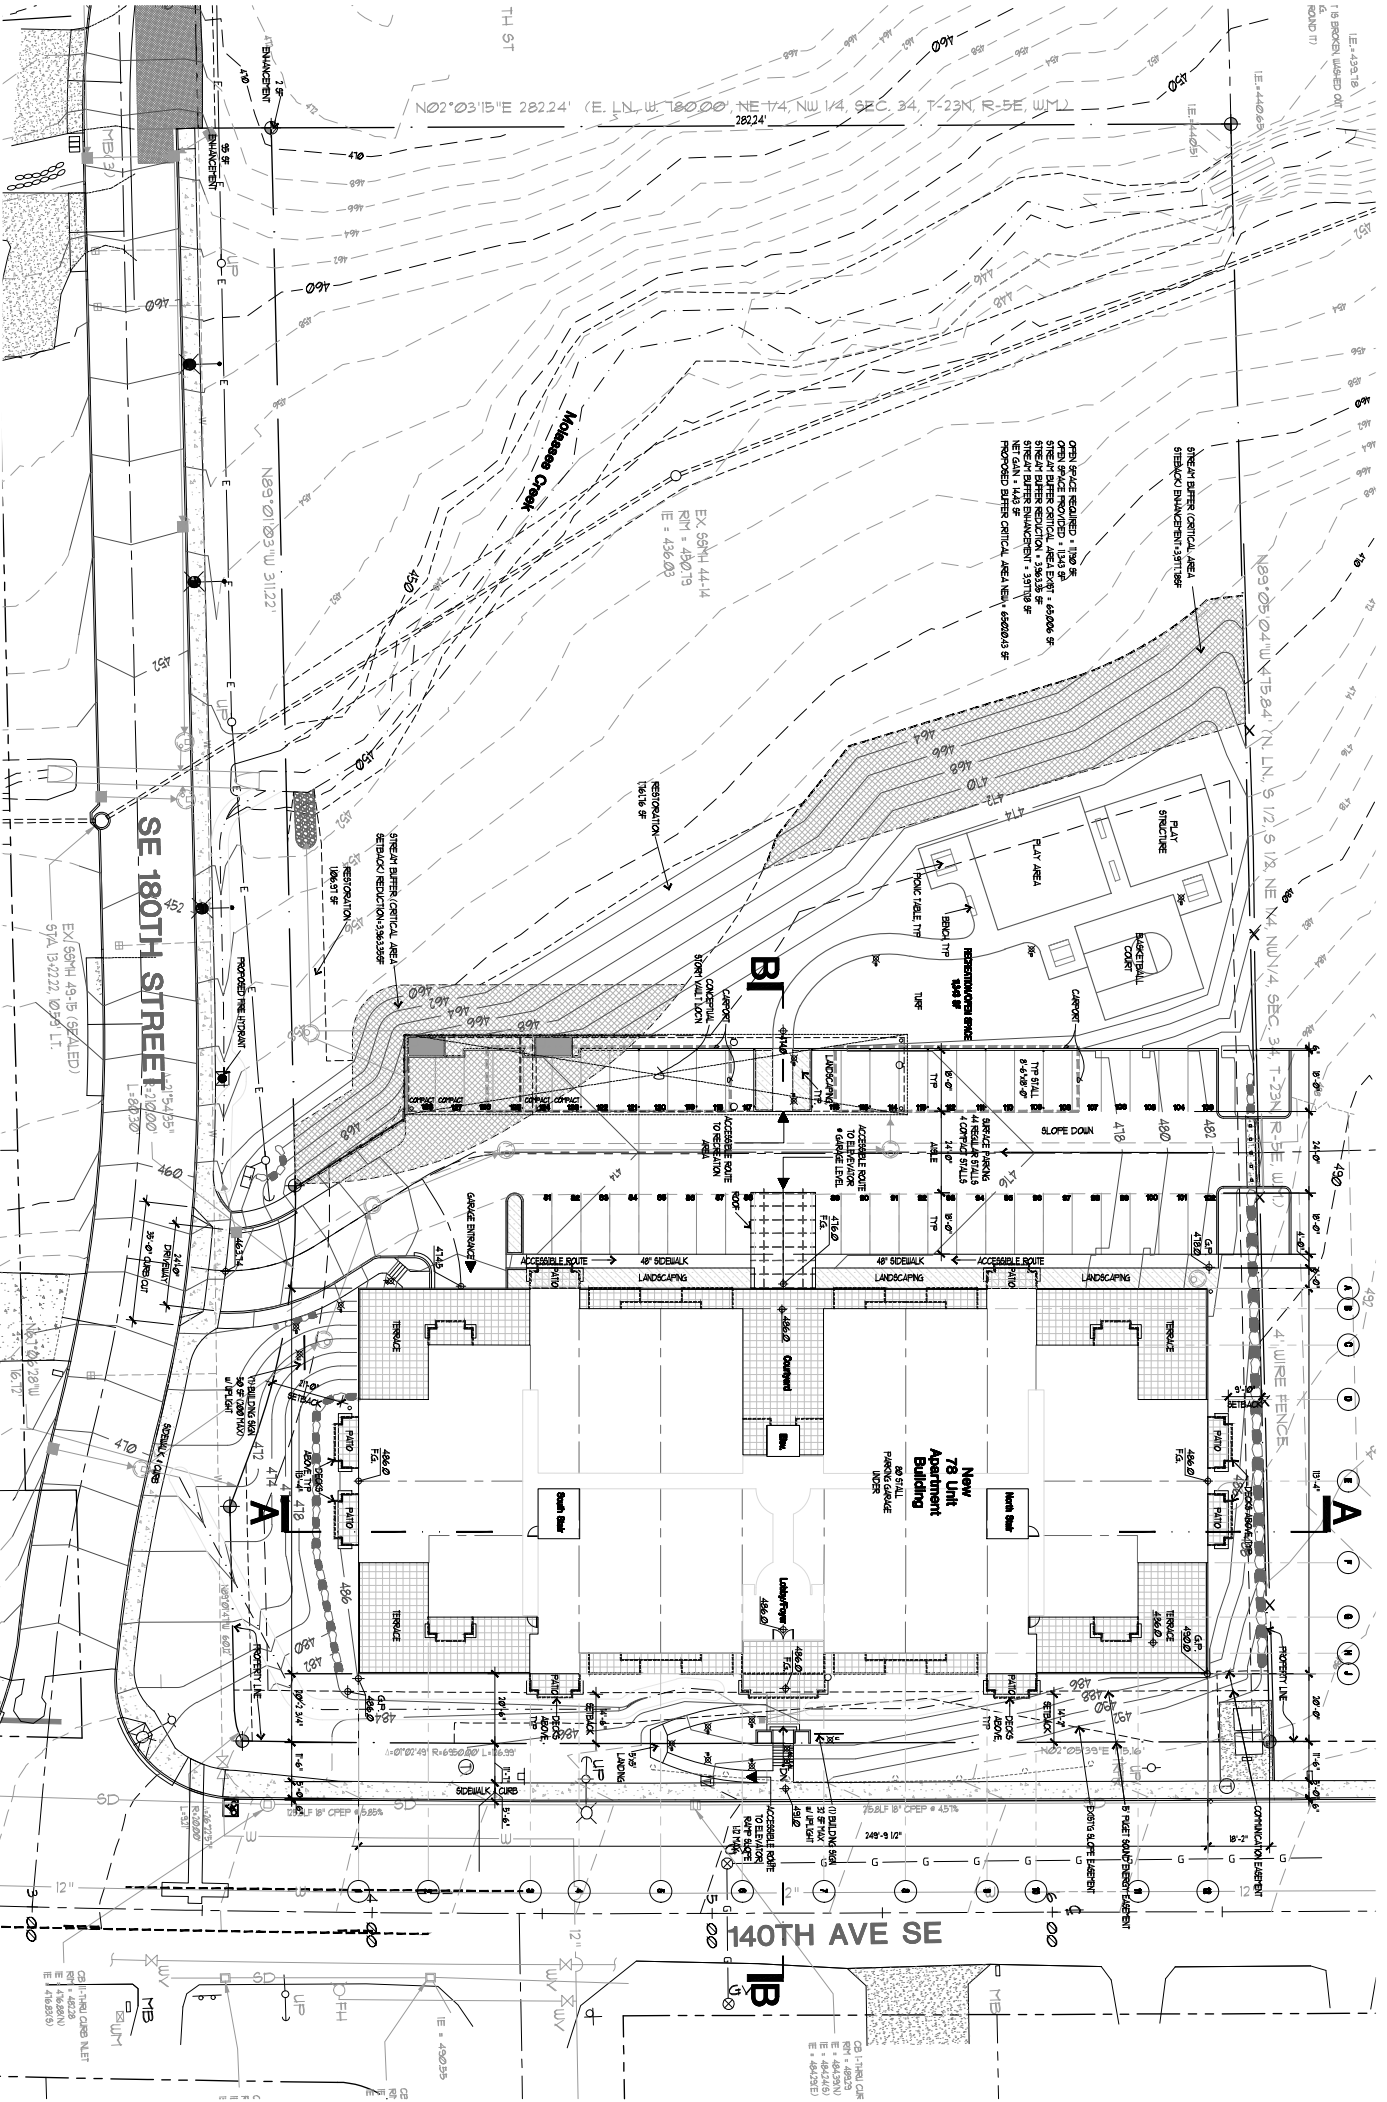

LEGEND

①	THE ALIANT	⊕	EMERGENCY SERVICE SHED
②	THE EXHAUSTERS	⊕	EMERGENCY SERVICE SHED
③	SLOPE	⊕	EMERGENCY SERVICE SHED
④	DOWN FLOOR/NO DRAIN	⊕	EMERGENCY SERVICE SHED
⑤	WOOD TRAIL	⊕	EMERGENCY SERVICE SHED
⑥	W/ D-3 AIRCULTURE/PLANT	⊕	EMERGENCY SERVICE SHED
⑦	OUTLET (W/ DRAINAGE)	⊕	EMERGENCY SERVICE SHED
⑧	OUTLET (W/ DRAINAGE)	⊕	EMERGENCY SERVICE SHED
193.1' ± 483.5' (SEE 2000 ± 4300)

AVERAGE GRADE PLANE CALCULATION (BLDG)

1478.280' ± 1478.280' ± 54.86' (489.17' ± 1478.280' ± 478.12)

± 484.1 ± 484.1 ± 413 ± 480.5 (SEE 2000 ± 4300)

Site Plan

SCALE: 1" = 20'-0"