


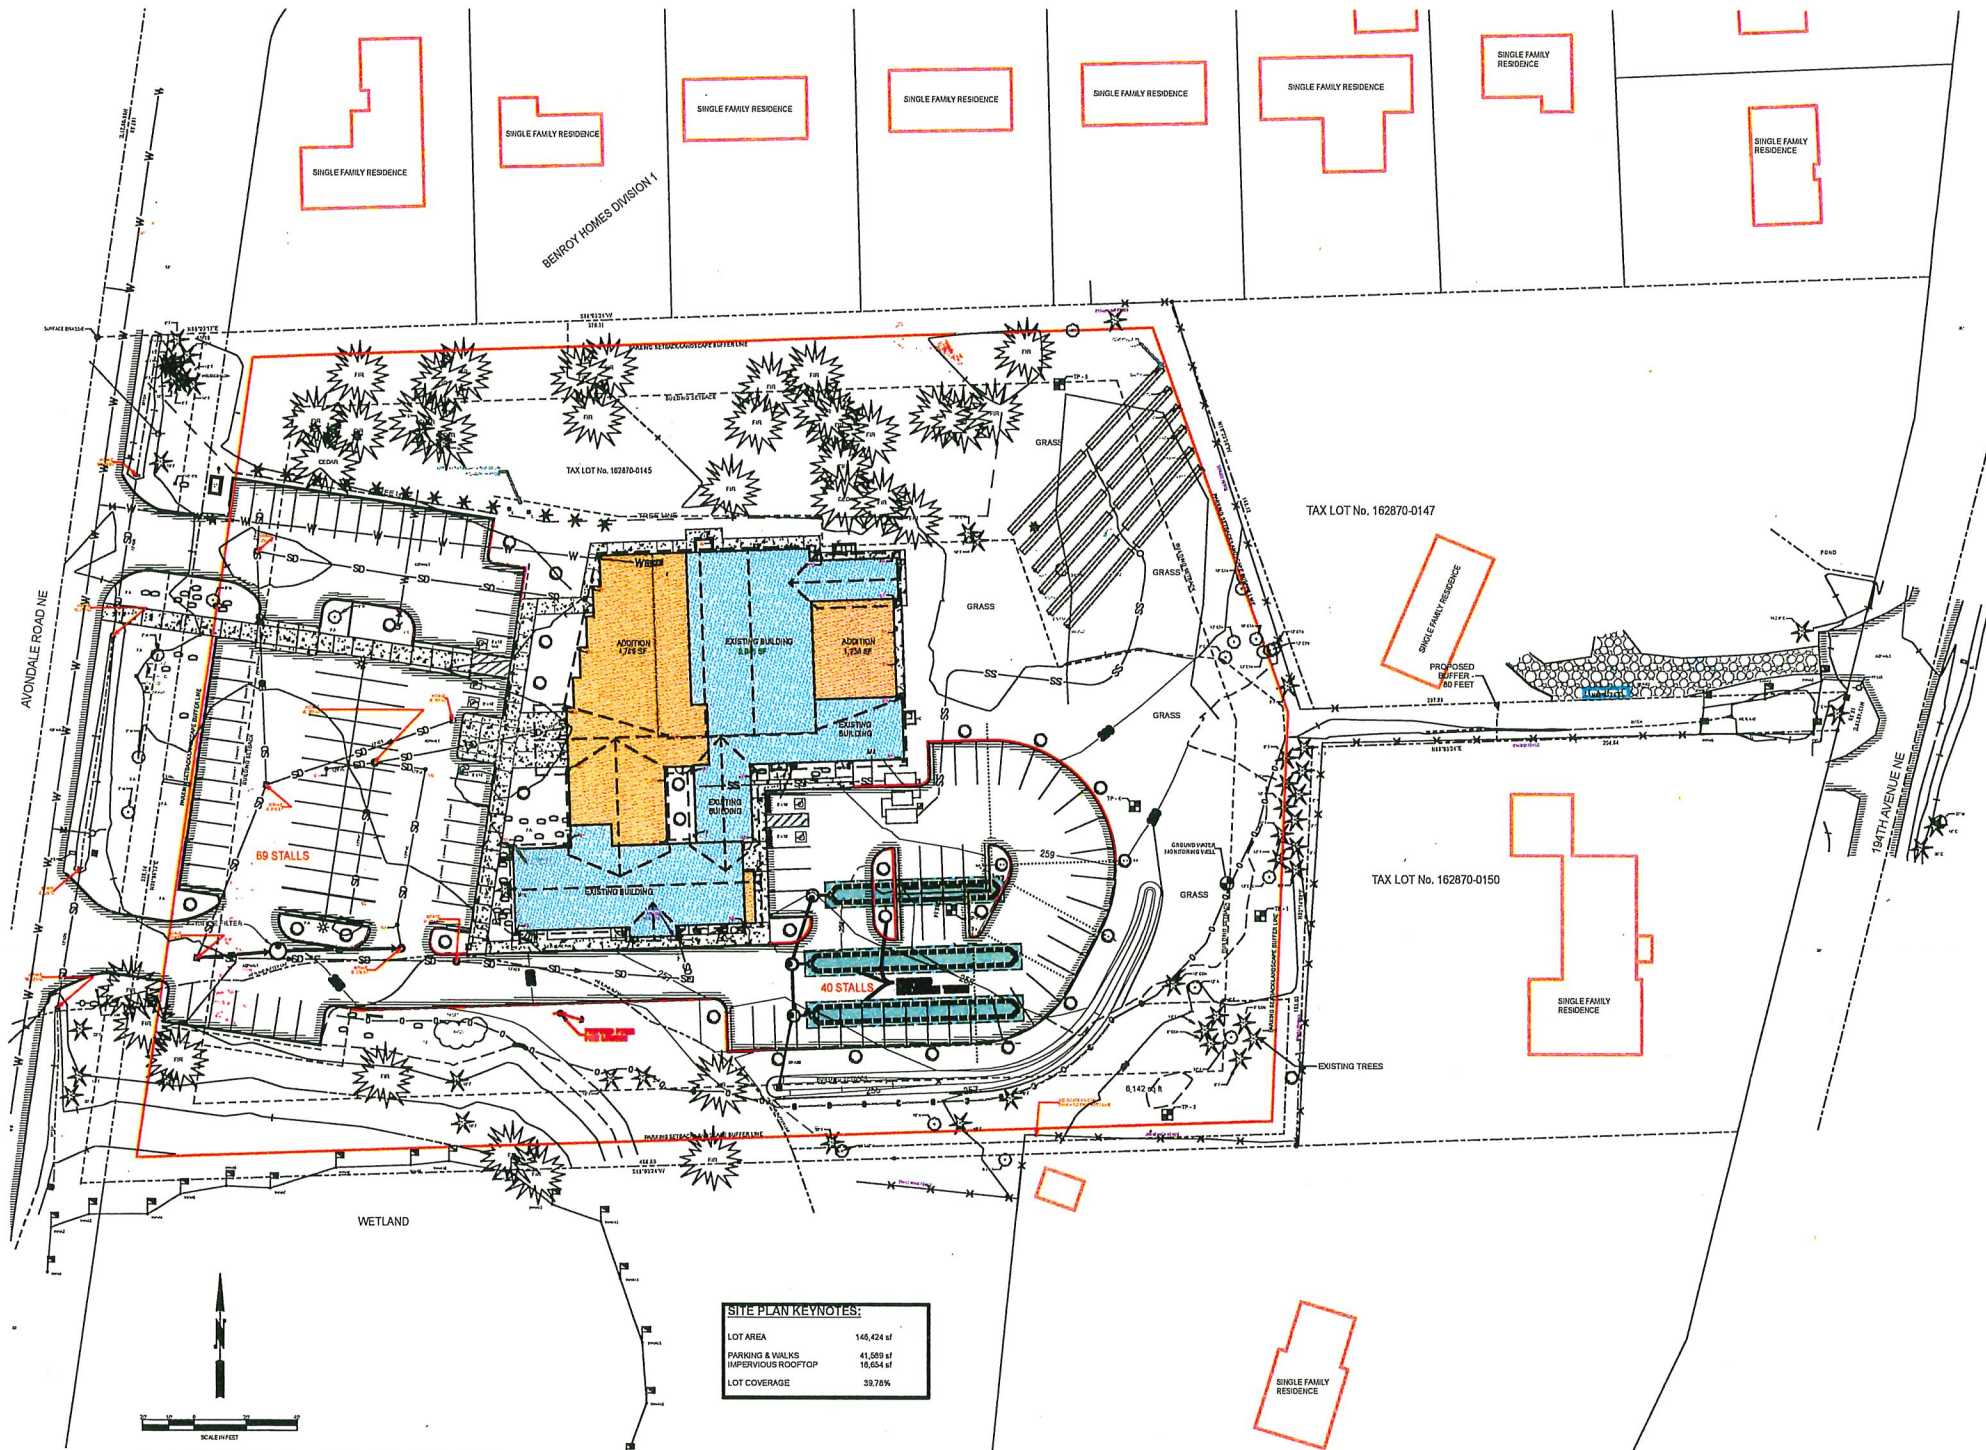

PROPOSED SITE PLAN

SCALE 1:900