

DESCRIPTION:	
BY:	
DATE:	

BECK PACK ADDITION
BECK PACK SYSTEMS

veer
ARCHITECTURE PLLC

150 120TH Ave. N.E.
Suite 202
Bellevue, WA 98005
T 425.401.6828
F 425.401.0630
www.VeerArchitecture.com

OVERALL SITE PLAN



A 101
201908

CONDITIONAL USE PERMIT SUBMITTAL

2021-01-18

SITE PROPERTY LINES

SCALE: 1" = 400'-0"

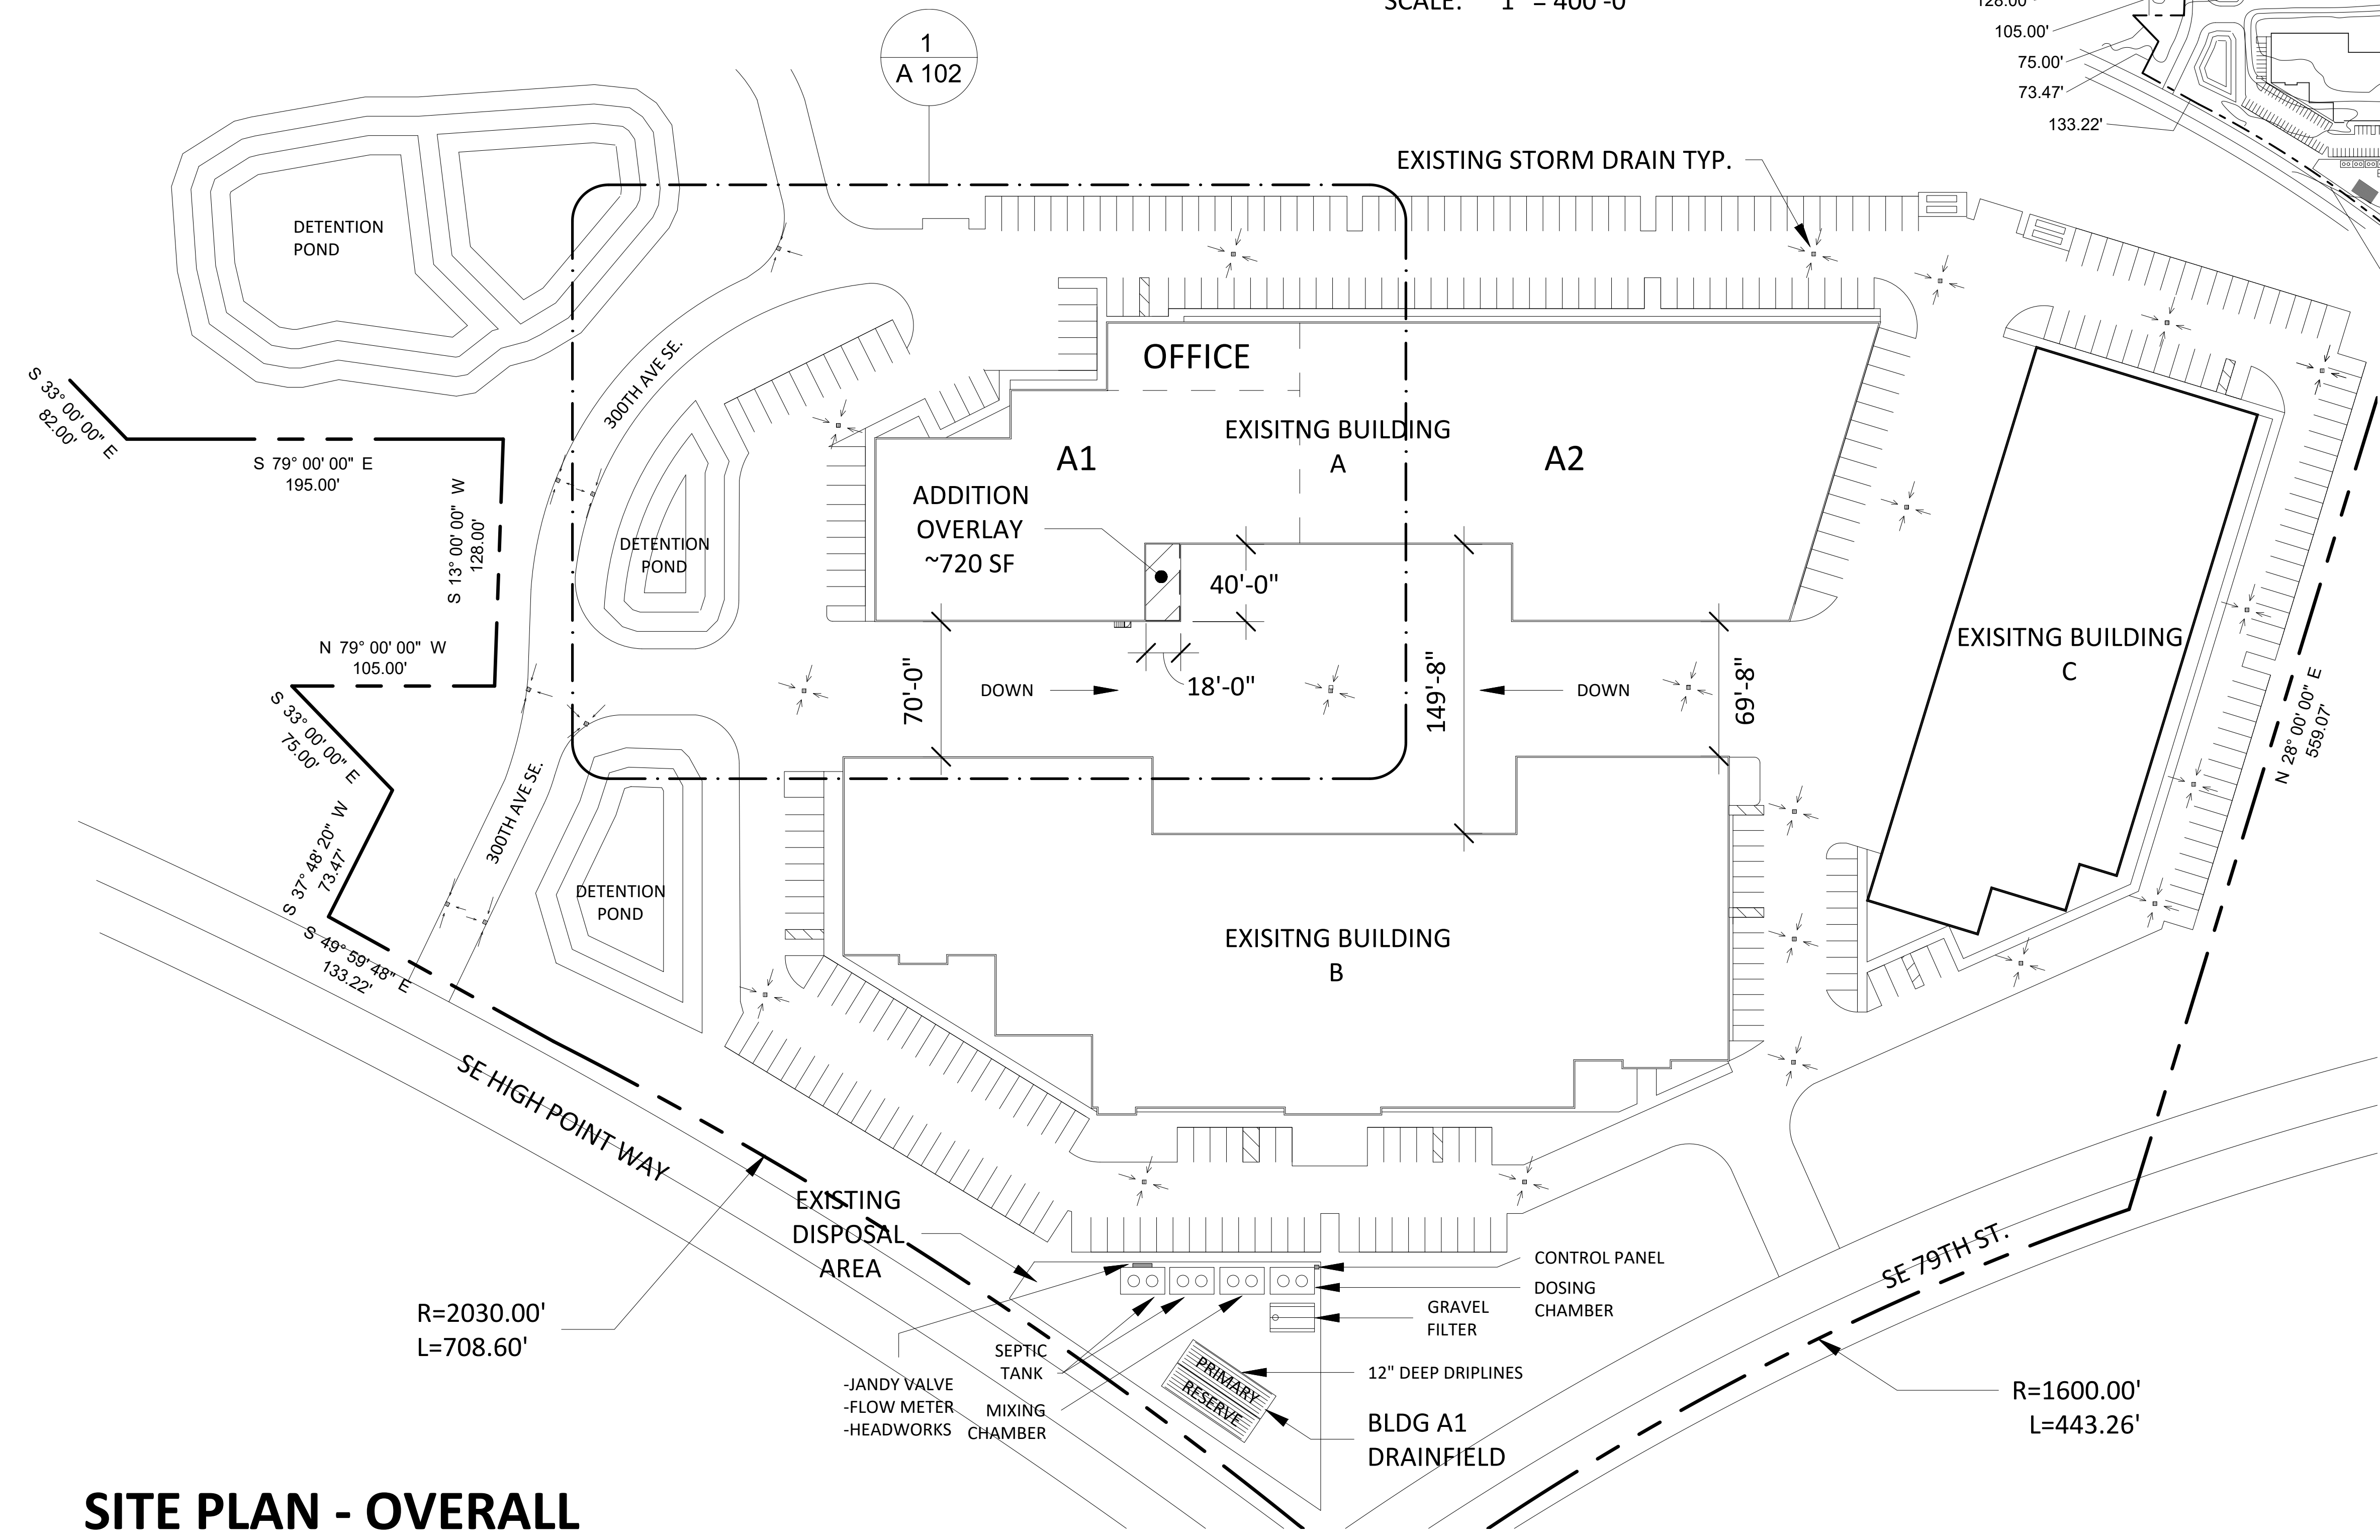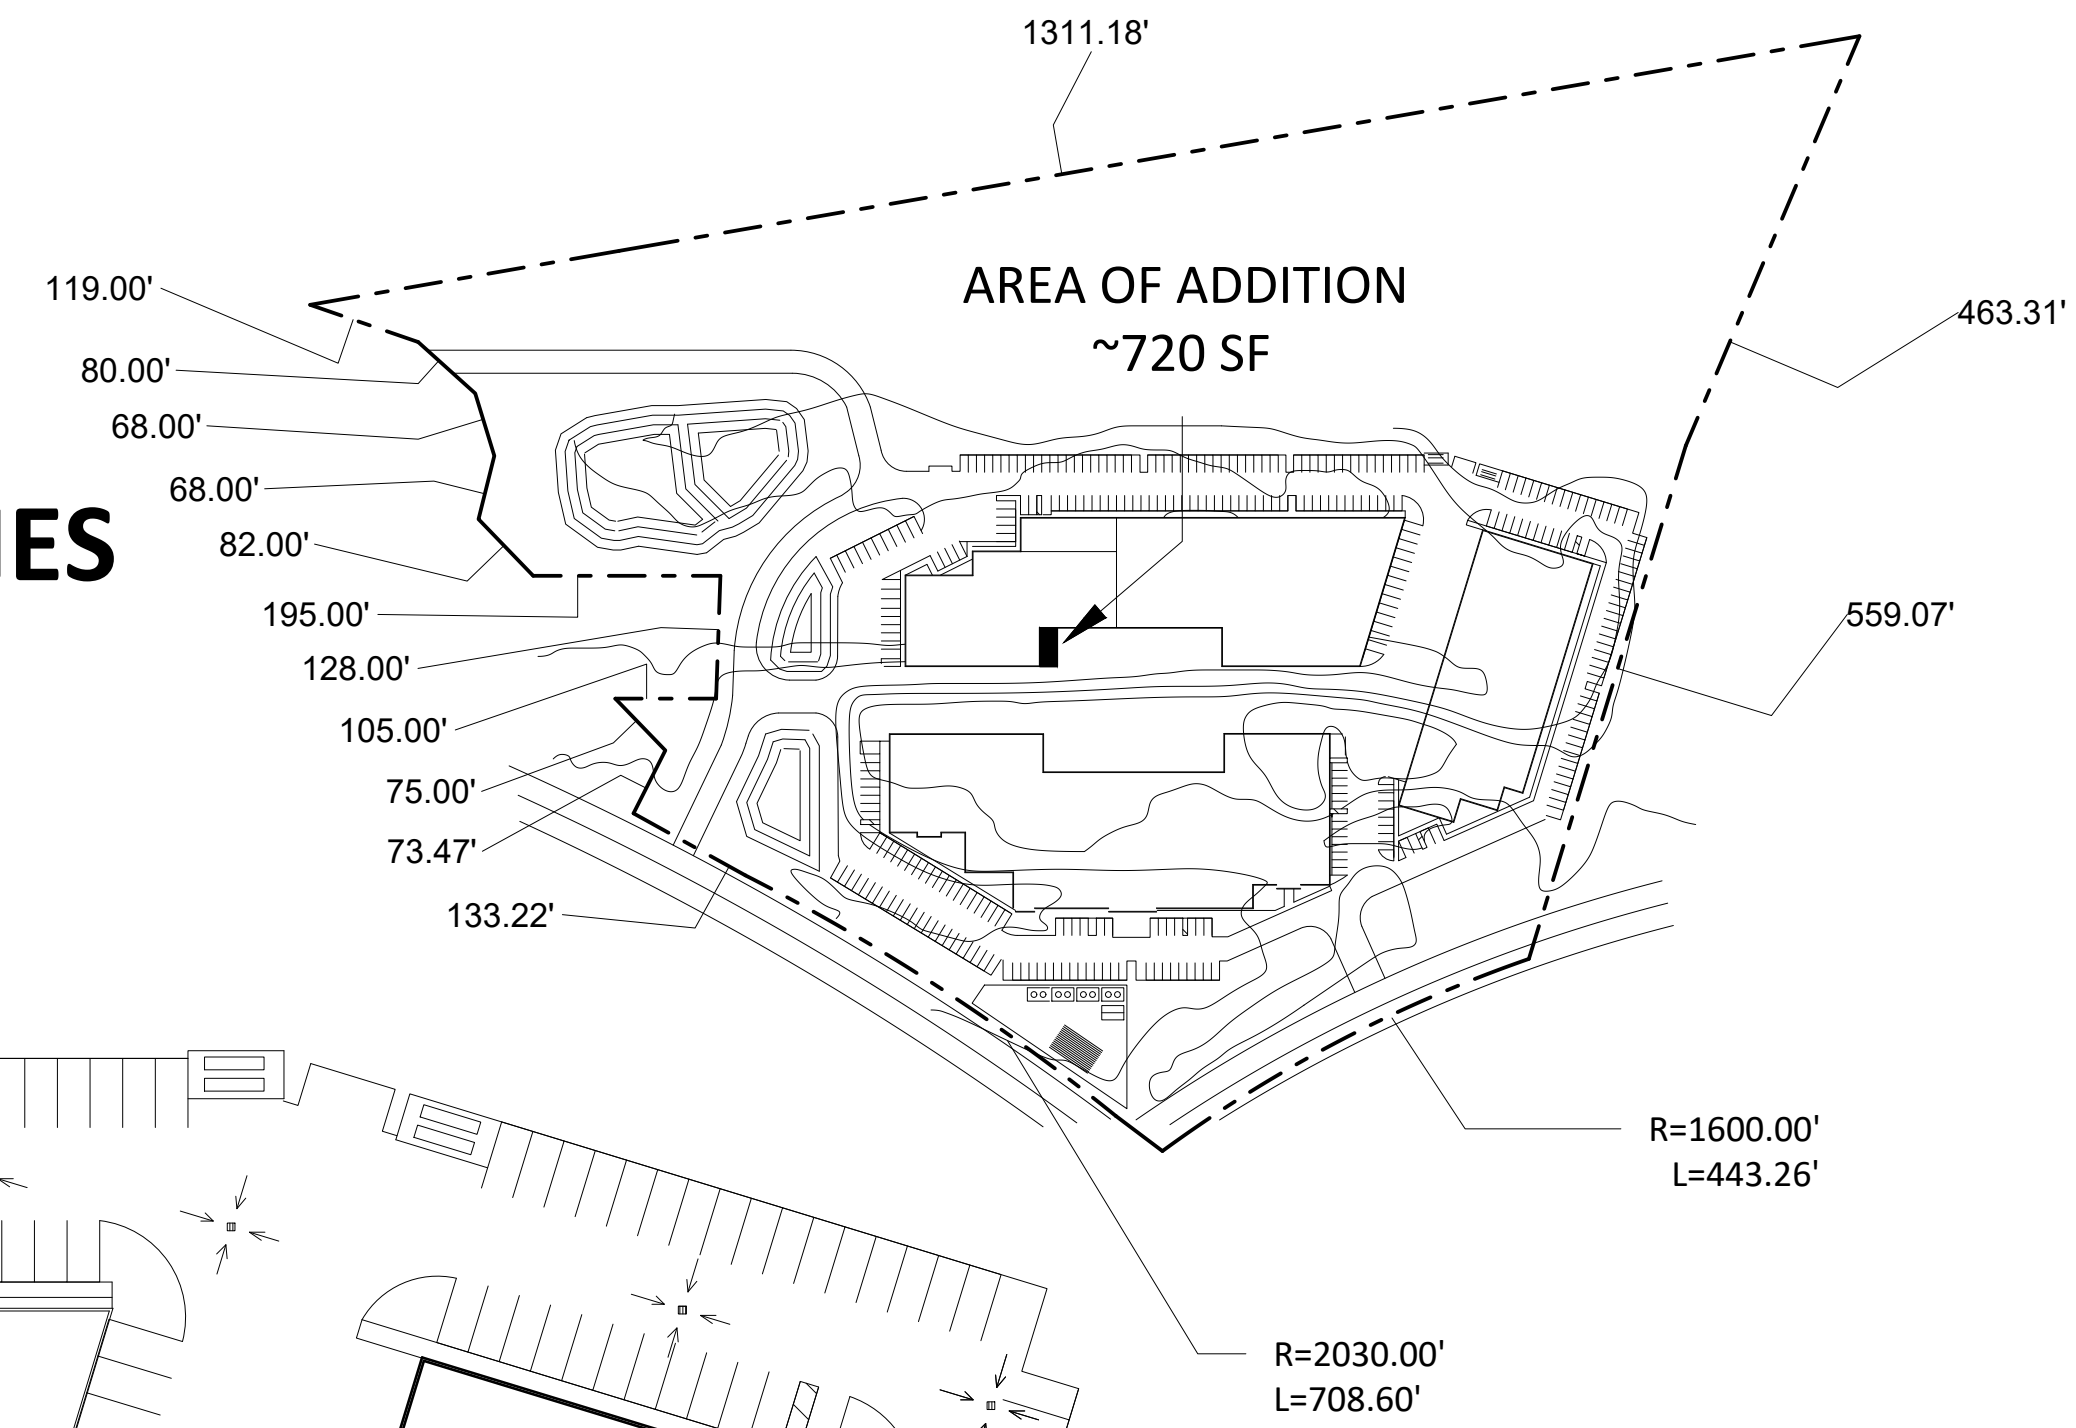

SITE PLAN - OVERALL

SCALE: 1" = 100'-0"

