
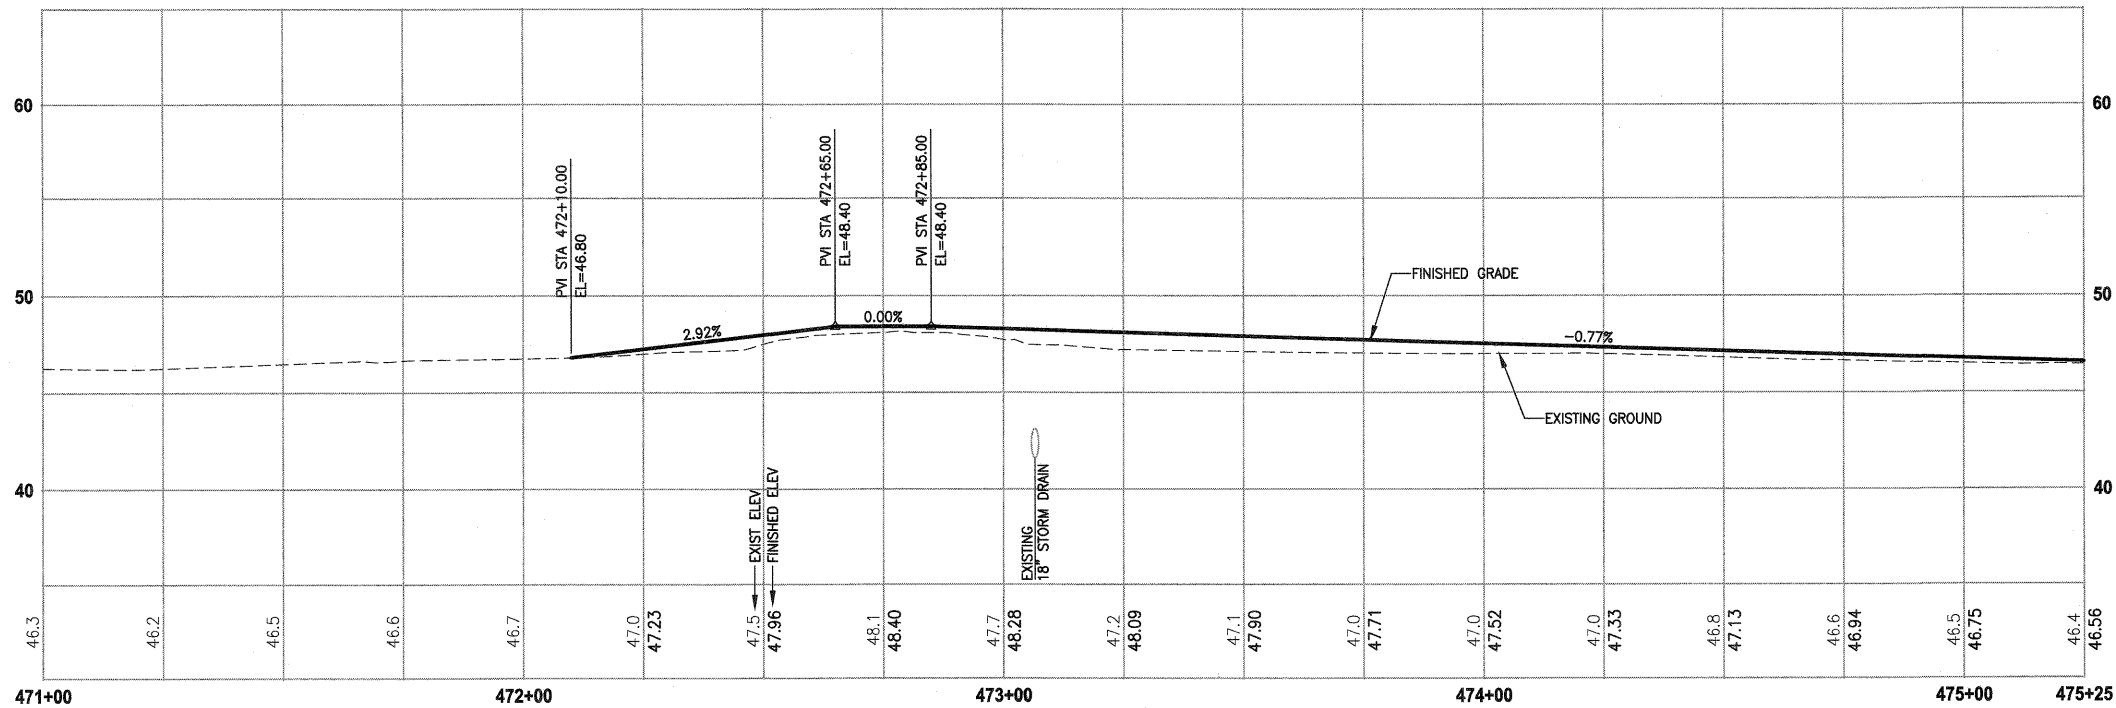
 


SEC'S 18, 19, 20, 29 TWP. 25 N., RGE. 06 E, W.M.

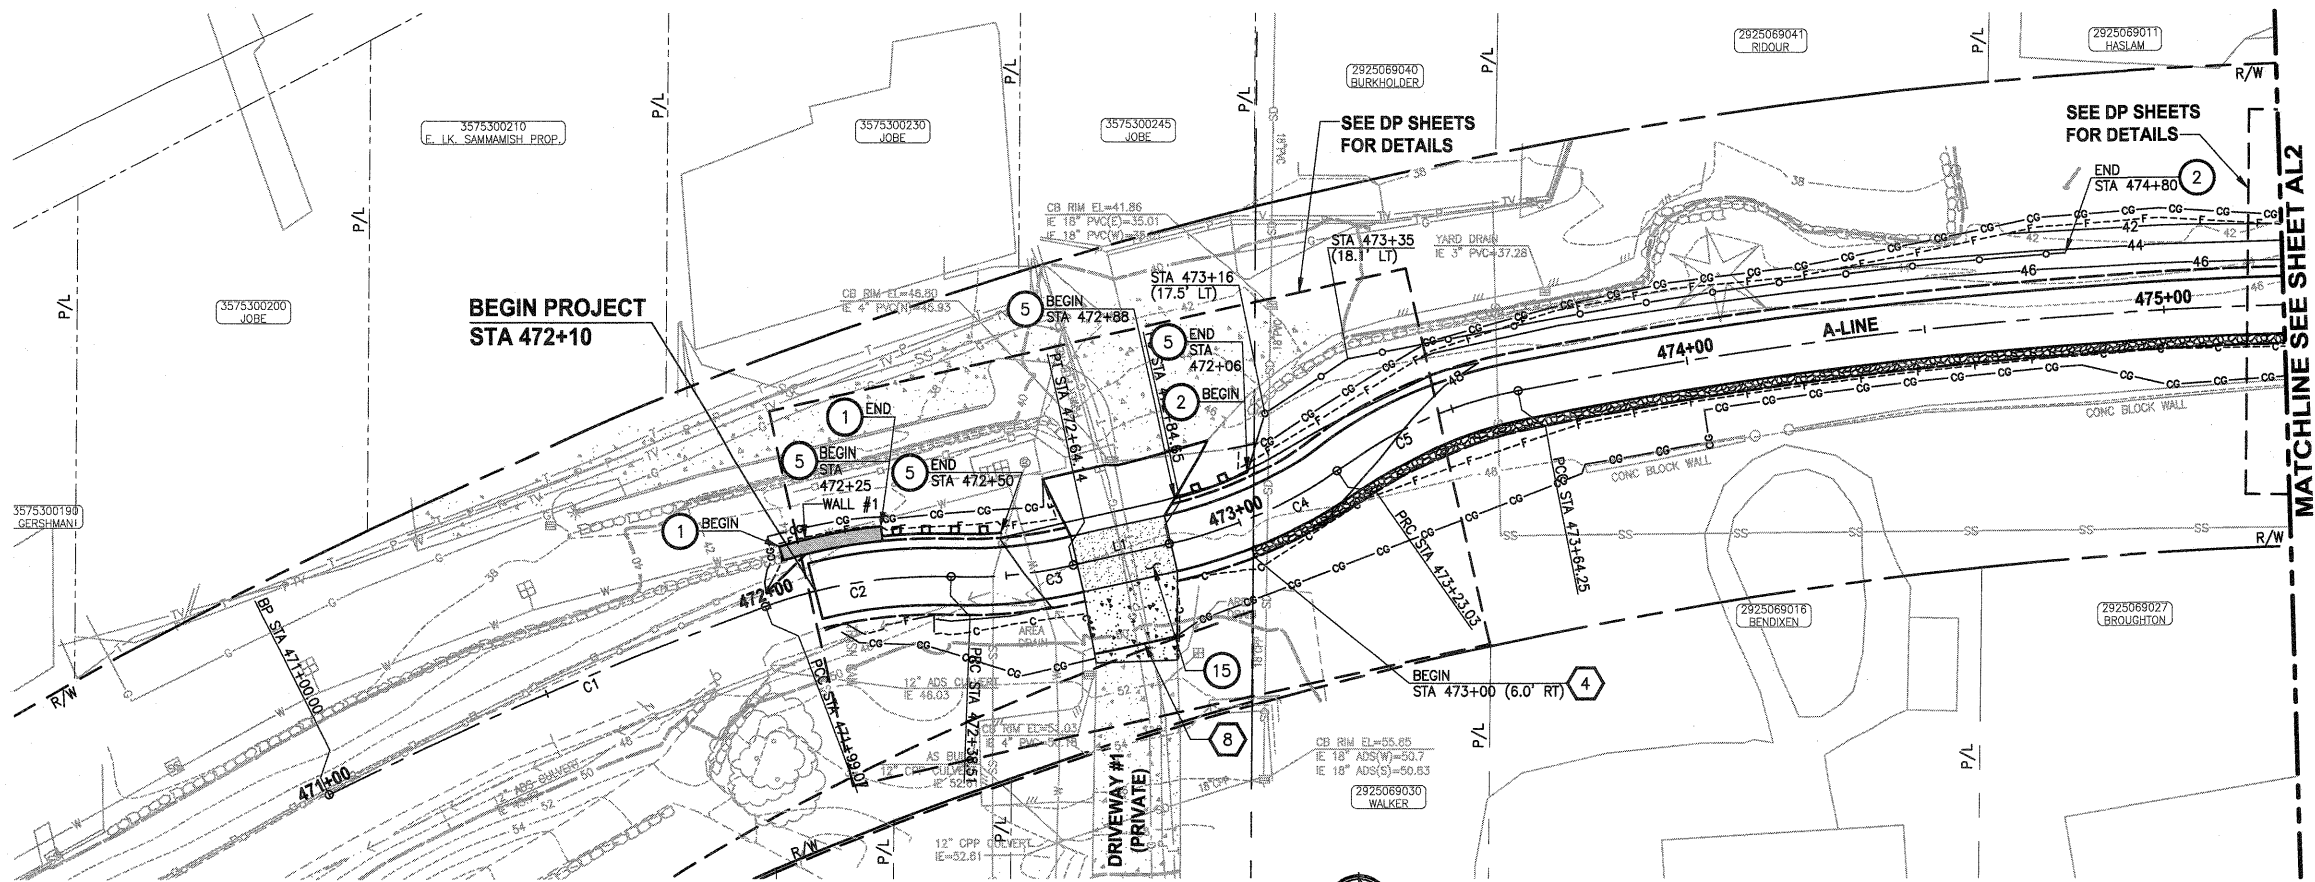

A-LINE PROFILE

HORIZ: 1"=20'
VERT: 1"=5'

CIVIL CONSTRUCTION NOTES:

1. INSTALL STRUCTURAL EARTH WALL. SEE WALL DETAILS ON SHEET WD1. SEE WALL PROFILES ON WP SHEETS.
2. INSTALL COATED CHAIN LINK FENCE TYPE 6. FOR GROUND POST INSTALLATION SEE APPENDIX B IN THE SPECIFICATIONS.
3. INSTALL SALVAGED CHAIN LINK GATE, SIZES AS SHOWN ON PLANS.
4. INSTALL CHAIN LINK SINGLE GATE PER WSDOT STD PLAN L-30.10-01.
5. INSTALL WOOD GUARDRAIL, SEE DETAILS ON SHEET MD3.
6. INSTALL SPLIT RAIL FENCE, SEE DETAILS ON SHEET MD3.
7. INSTALL SOLDIER PILE WALL. FOR WALL PROFILE, SEE SHEET WP8. FOR DETAILS, SEE SHEET S1.
8. INSTALL SALVAGED CHAIN LINK CANTILEVER GATE. SEE DETAIL ON SHEET MD2.
9. NOT USED.
10. INSTALL CONCRETE STAIRS AND PEDESTRIAN HANDRAIL. SEE DETAILS ON SHEET MD4.
11. INSTALL WATER SERVICE PIPE, 1 1/4 IN DIAM. SEE SPECIAL PROVISIONS
12. INSTALL WOOD POWER POLE.
13. RELOCATE PRESSURE SEWER CONNECTION (PRIVATE OWNER).
14. INSTALL POWER PANEL, SEE SPECIAL PROVISIONS.
15. INSTALL PATTERNED CONCRETE DRIVEWAY. SEE DETAILS ON SHEET MD2.
16. INSTALL TYPE 1 REST STOP. SEE DETAILS ON SHEET MD3.
17. INSTALL REINFORCED CONCRETE RETAINING WALL TYPE 1. SEE DETAILS ON SHEET S3.
18. WALL DRAIN OUTFALL LOCATION.
19. RELOCATE POWER POLE, BY OTHERS. COORDINATE WITH PSE.
20. INSTALL PRIVATELY OWNED POWER METER.
21. INSTALL SERVICE TRENCH AND CONDUIT. SEE DETAIL ON SHEET MD2.
22. INSTALL GRAVITY BLOCK WALL. SEE WALL DETAILS ON SHEET WD1. SEE WALL PROFILES ON WP SHEETS.
23. INSTALL 42" COATED CHAIN LINK FENCE. SEE WD1 FOR INSTALLATION ON WALLS.

STORMWATER CONSTRUCTION NOTES:

1. CONCRETE HEADWALL, SEE DETAILS ON SHEET DD1.
2. QUARRY SPALL OUTFALL PROTECTION, SEE DETAIL 2 ON SHEET DD1.
3. CONNECT TO EXISTING DRAINAGE STRUCTURE.
4. INFILTRATION TRENCH, SEE DETAIL 3 ON SHEET DD1.
5. UNDERDRAIN TRENCH, SEE DETAIL 4 ON SHEET DD1.
6. INSTALL UNDERDRAIN TRENCH CLEANOUT, SEE DETAIL 5 ON SHEET DD1.
7. INSTALL RECTANGULAR SLIP RESISTANT SOLID METAL COVER PER WSDOT STD DETAIL B-30.20-02.
8. INSTALL TRENCH DRAIN AND CONNECT TO DOWNSTREAM STRUCTURE. SEE SPECIAL PROVISIONS.

NOTE:

1. PROVIDE PEDESTRIAN ACCESS AND TRAFFIC CONTROL TO RECREATIONAL PROPERTY AS SHOWN. SEE SPECIAL PROVISIONS.


CITY OF SAMMAMISH APPROVAL	
	9-16-13
City Engineer	Date
	9-16-13
Community Development	Date

DPER ACTIVITY NUMBER
GRDE12-0017/SHOR12-0003
FEDERAL AID # STPE-2017 (126)

PATH: U:\Ball\Projects\Clients\1521-King Only\554-1521-075-ELST\9955ca\CADD\Phase 15\Task 03\Drawings PLOTTED BY: purgobut DATE: Thursday, September 12, 2013 4:26:09 PM LAYOUT: AL1

REVISIONS	DATE	BY	DESIGNED
			J. JUN
			DRAWN
			S. SIRES
			CHECKED
			Y. HO
			APPROVED
			J. DVORAK

ONE INCH AT FULL SCALE.
IF NOT, SCALE ACCORDINGLY
FILE NAME
BL1521075P15T03AL1-5
JOB No.
554-1521-075-P15T04B
DATE
SEPTEMBER 2013

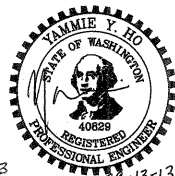

Parametrix
ENGINEERING · PLANNING · ENVIRONMENTAL SCIENCES
411 106TH AVENUE N.E., SUITE 1900
BELLEVUE, WASHINGTON 98004
T. 425.458.6200 F. 425.458.6393
www.parametrix.com



PROJECT NAME
**EAST LAKE SAMMAMISH
MASTER PLAN TRAIL
NORTH SAMMAMISH SEGMENT**
SAMMAMISH, WA

PLAN AND PROFILE

SHEET NO.
37 OF 127
AL1

LAYOUT: AL2
PATH: U:\Ball\Projects\Clients\1521-King City\554-1521-075-ELST\995\cadd\Phase 15\Task 03\Drawn
PLOTTED BY: purgubut DATE: Thursday, September 12, 2013 5:25:44 PM

SEC'S 18, 19, 20, 29 TWP. 25 N., RGE. 06 E, W.M.

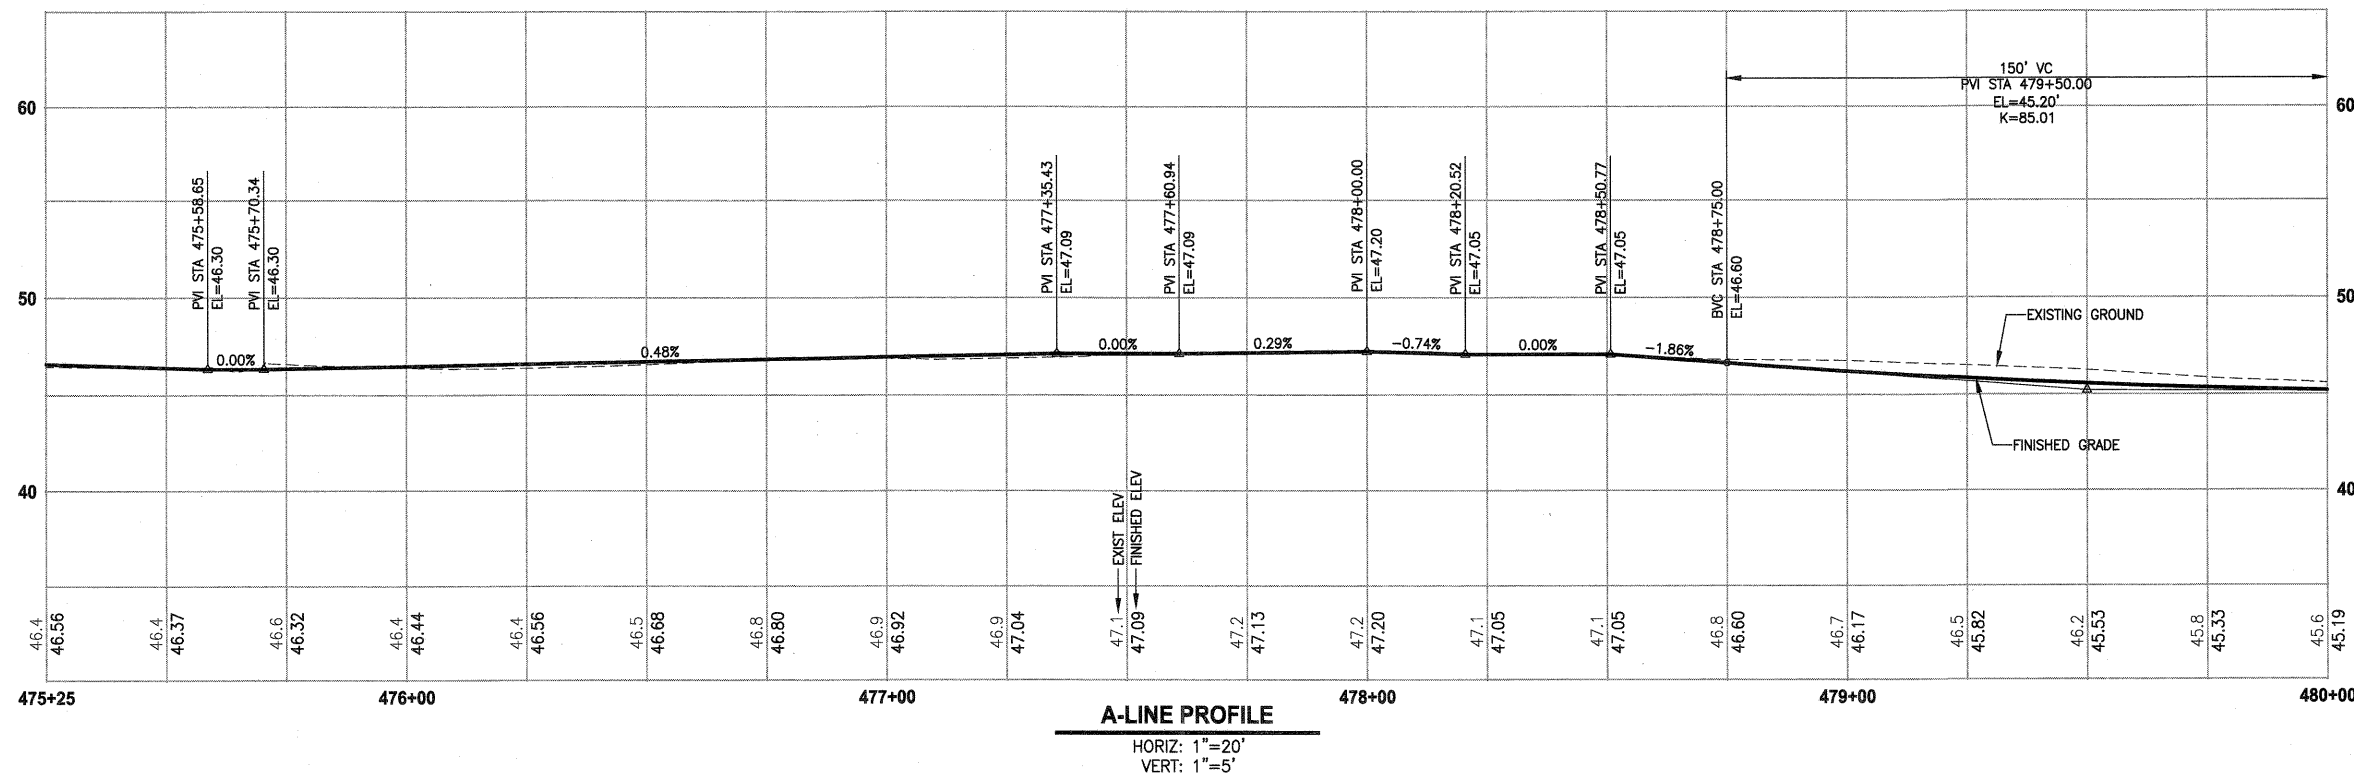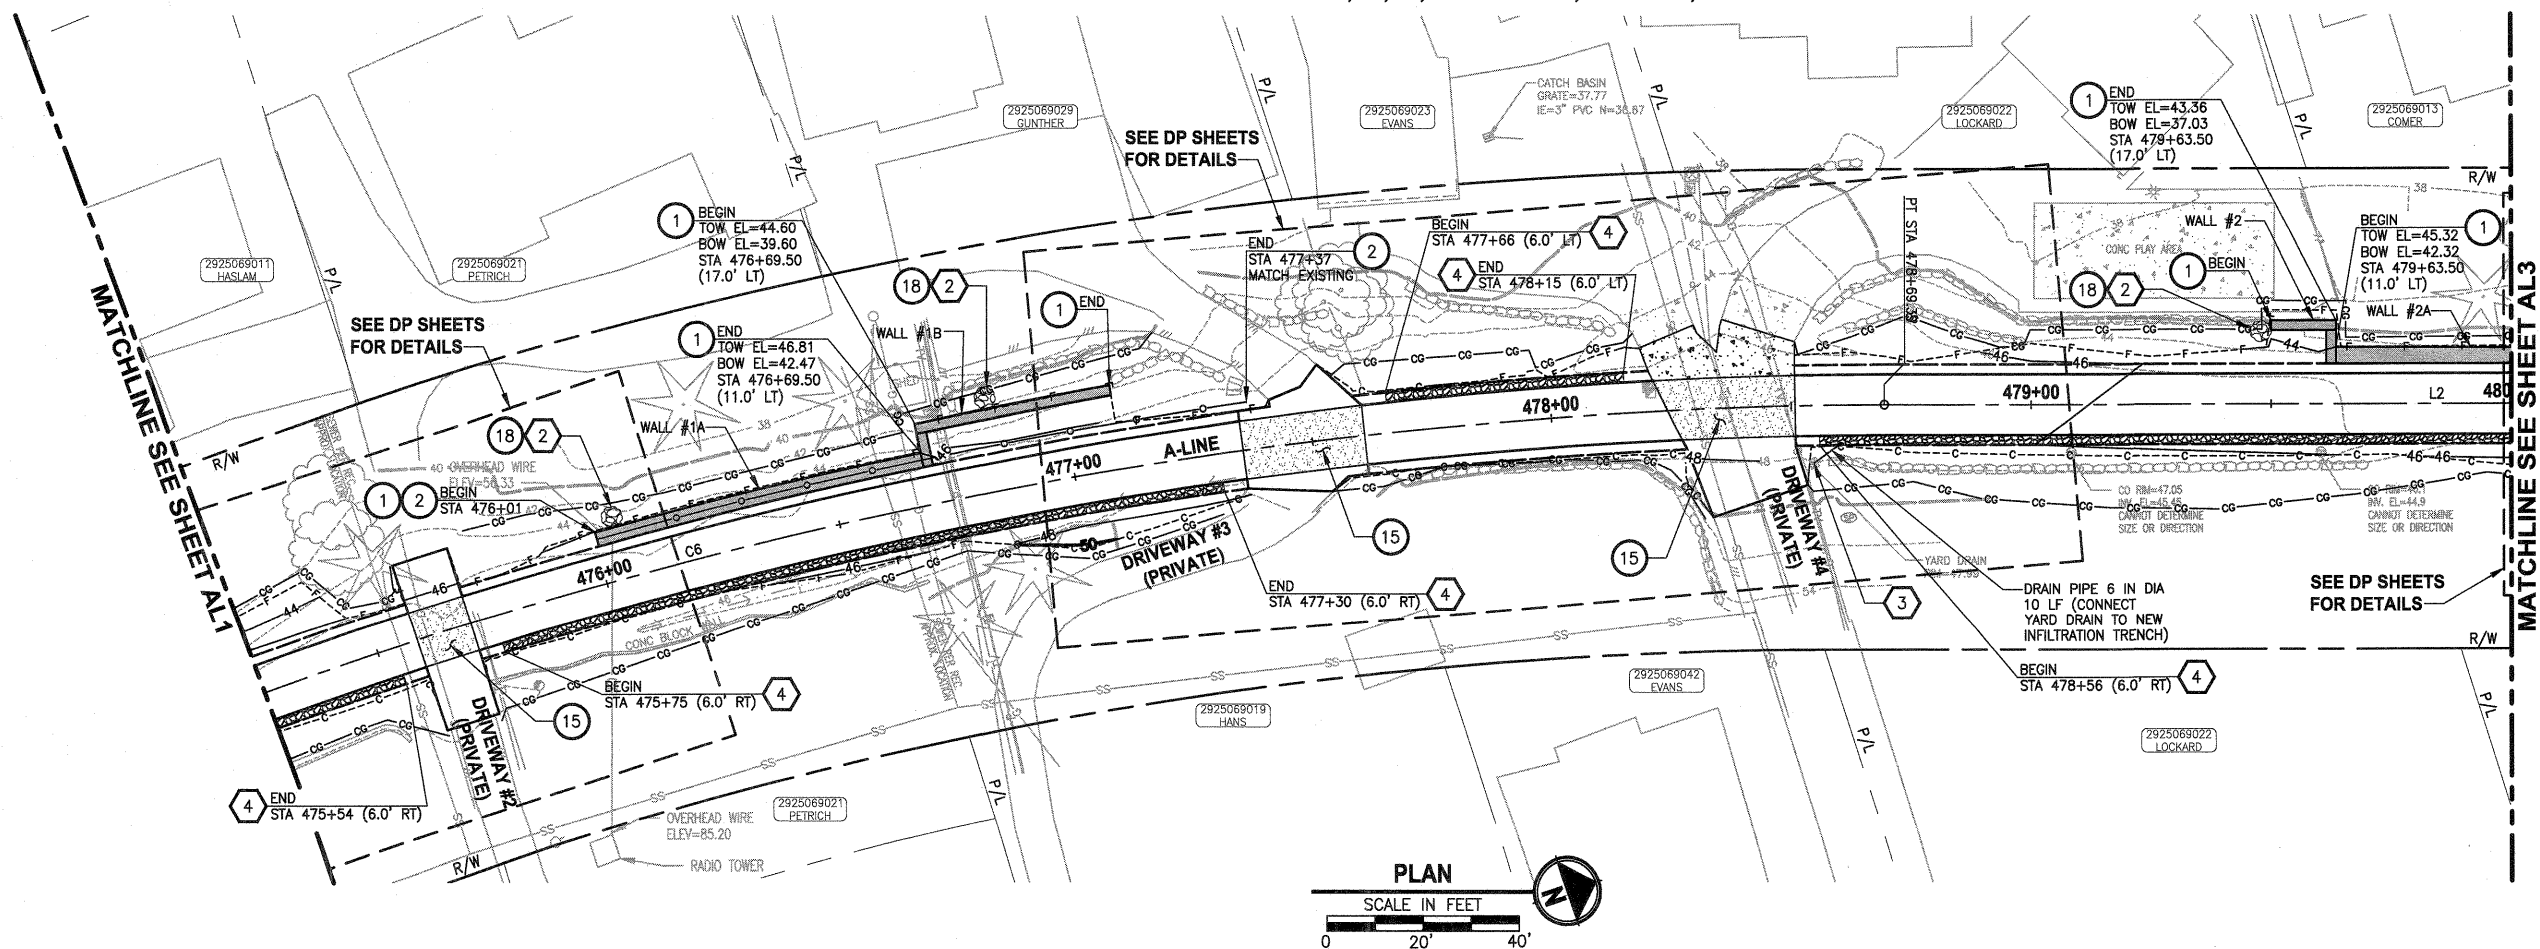

CIVIL CONSTRUCTION NOTES:

1. INSTALL STRUCTURAL EARTH WALL. SEE WALL DETAILS ON SHEET WD1. SEE WALL PROFILES ON WP SHEETS.
2. INSTALL COATED CHAIN LINK FENCE TYPE 6. FOR GROUND POST INSTALLATION SEE APPENDIX B IN THE SPECIFICATIONS.
3. INSTALL SALVAGED CHAIN LINK GATE, SIZES AS SHOWN ON PLANS.
4. INSTALL CHAIN LINK SINGLE GATE PER WSDOT STD PLAN L-30.10-01.
5. INSTALL WOOD GUARDRAIL, SEE DETAILS ON SHEET MD3.
6. INSTALL SPLIT RAIL FENCE, SEE DETAILS ON SHEET MD3.
7. INSTALL SOLDIER PILE WALL. FOR WALL PROFILE, SEE SHEET WPB. FOR DETAILS, SEE SHEET S1.
8. INSTALL SALVAGED CHAIN LINK CANTILEVER GATE. SEE DETAIL ON SHEET MD2.
9. NOT USED.
10. INSTALL CONCRETE STAIRS AND PEDESTRIAN HANDRAIL. SEE DETAILS ON SHEET MD4.
11. INSTALL WATER SERVICE PIPE, 1 1/4 IN DIAM. SEE SPECIAL PROVISIONS.
12. INSTALL WOOD POWER POLE.
13. RELOCATE PRESSURE SEWER CONNECTION (PRIVATE OWNER).
14. INSTALL POWER PANEL, SEE SPECIAL PROVISIONS.
15. INSTALL PATTERNED CONCRETE DRIVEWAY. SEE DETAILS ON SHEET MD2.
16. INSTALL TYPE 1 REST STOP. SEE DETAILS ON SHEET MD3.
17. INSTALL REINFORCED CONCRETE RETAINING WALL TYPE 1. SEE DETAILS ON SHEET S3.
18. WALL DRAIN OUTFALL LOCATION.
19. RELOCATE POWER POLE, BY OTHERS. COORDINATE WITH PSE.
20. INSTALL PRIVATELY OWNED POWER METER.
21. INSTALL SERVICE TRENCH AND CONDUIT. SEE DETAIL ON SHEET MD2.
22. INSTALL GRAVITY BLOCK WALL. SEE WALL DETAILS ON SHEET WD1. SEE WALL PROFILES ON WP SHEETS.
23. INSTALL 42" COATED CHAIN LINK FENCE. SEE WD1 FOR INSTALLATION ON WALLS.

STORMWATER CONSTRUCTION NOTES:



1. CONCRETE HEADWALL, SEE DETAILS ON SHEET DD1.
2. QUARRY SPALL OUTFALL PROTECTION, SEE DETAIL 2 ON SHEET DD1.
3. CONNECT TO EXISTING DRAINAGE STRUCTURE.
4. INFILTRATION TRENCH, SEE DETAIL 3 ON SHEET DD1.
5. UNDERDRAIN TRENCH, SEE DETAIL 4 ON SHEET DD1.
6. INSTALL UNDERDRAIN TRENCH CLEANOUT, SEE DETAIL 5 ON SHEET DD1.
7. INSTALL RECTANGULAR SLIP RESISTANT SOLID METAL COVER PER WSDOT STD DETAIL B-30.20-02.
8. INSTALL TRENCH DRAIN AND CONNECT TO DOWNSTREAM STRUCTURE. SEE SPECIAL PROVISIONS.

NOTE:

1. PROVIDE PEDESTRIAN ACCESS AND TRAFFIC CONTROL TO RECREATIONAL PROPERTY AS SHOWN. SEE SPECIAL PROVISIONS.

CITY OF SAMMAMISH APPROVAL	
<i>[Signature]</i> City Engineer	9-16-13 Date
<i>[Signature]</i> Community Development	9-16-13 Date

DPER ACTIVITY NUMBER
GRDE12-0017/SHOR12-0003
FEDERAL AID # STPE-2017 (126)

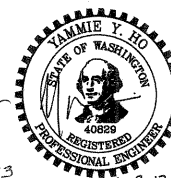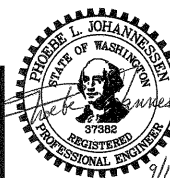

Parametrix

411 100TH AVENUE N.E., SUITE 1000
BELLEVUE, WASHINGTON 98004
T. 425.458.6200 F. 425.458.6393
www.parametrix.com

ENGINEERING · PLANNING · ENVIRONMENTAL SCIENCES

PROJECT NAME
EAST LAKE SAMMAMISH
MASTER PLAN TRAIL
NORTH SAMMAMISH SEGMENT
SAMMAMISH, WA




PLAN AND PROFILE

SHEET NO.
38 OF 127

AL2

LAYOUT: AL3
PATH: U:\Bain\Projects\Clients\1521-King City\554-1521-075-ELST\955ica\CADD\Phase 15\Task 03.Dwg
PLOTED BY: purgobut DATE: Thursday, September 12, 2013 5:26:38 PM

SEC'S 18, 19, 20, 29 TWP. 25 N., RGE. 06 E, W.M.

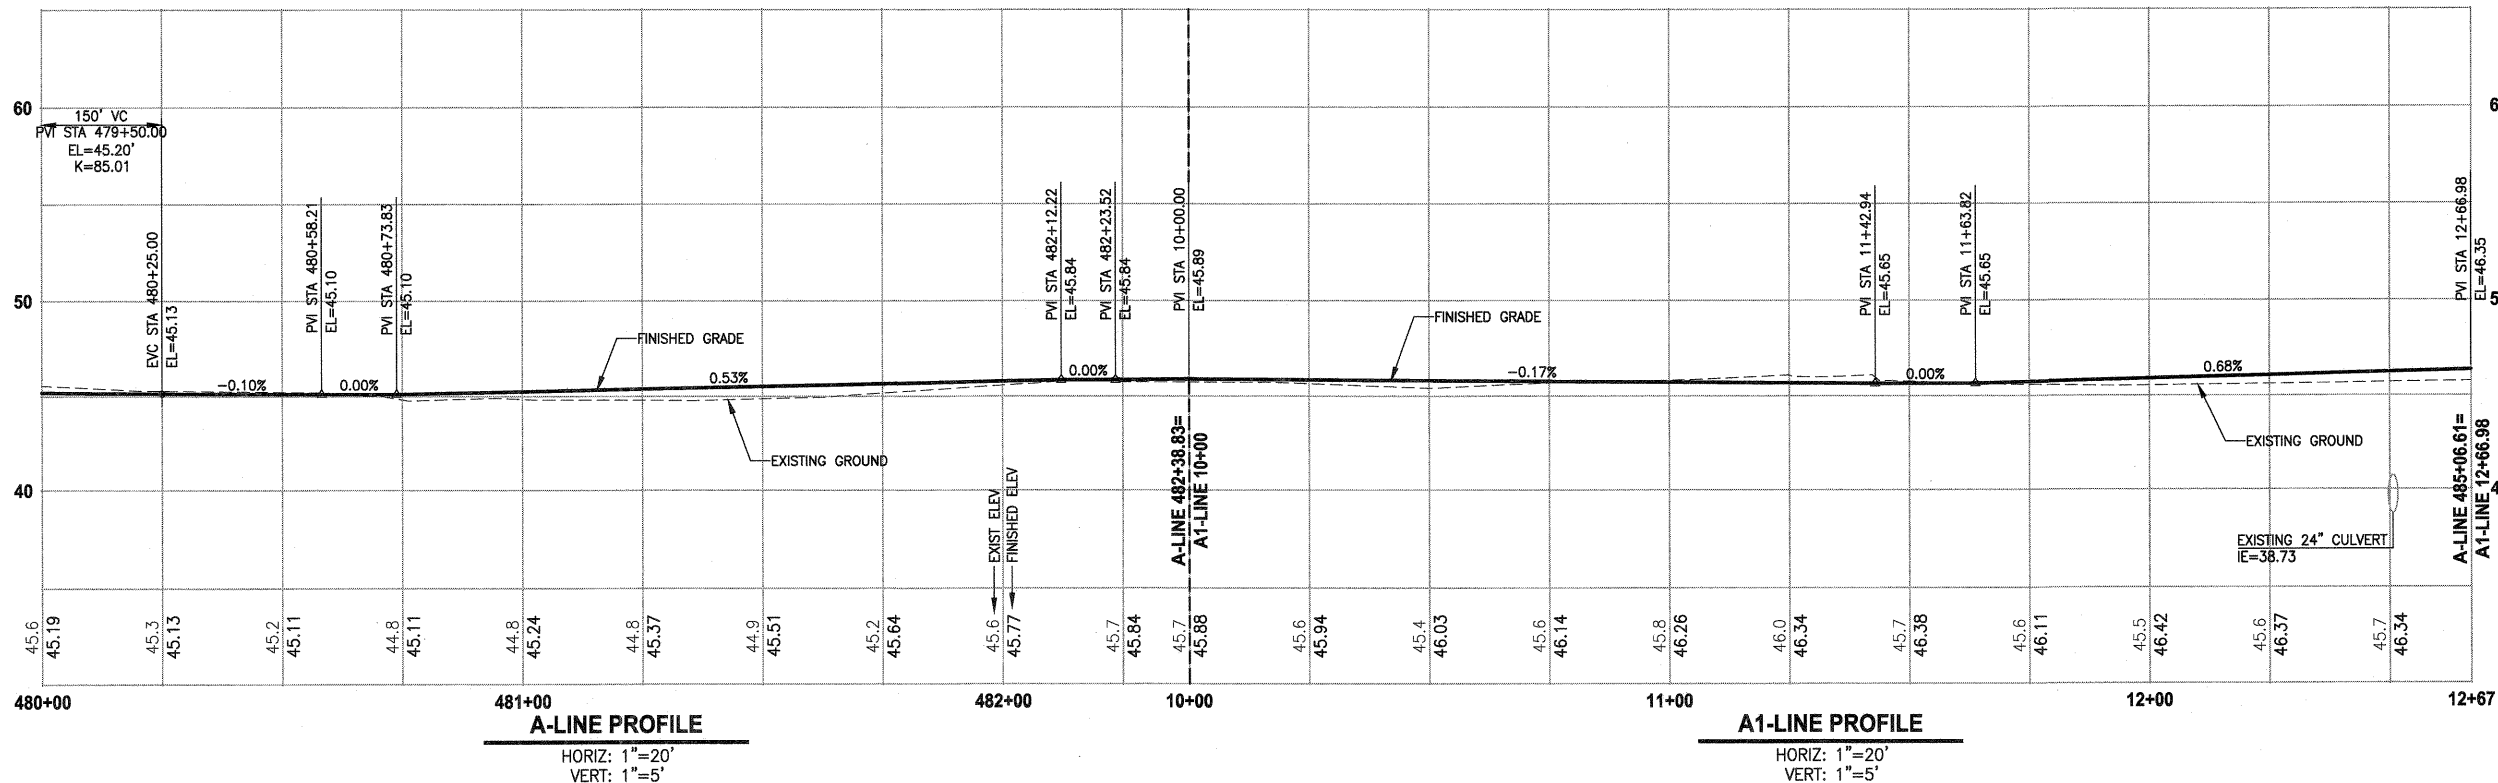 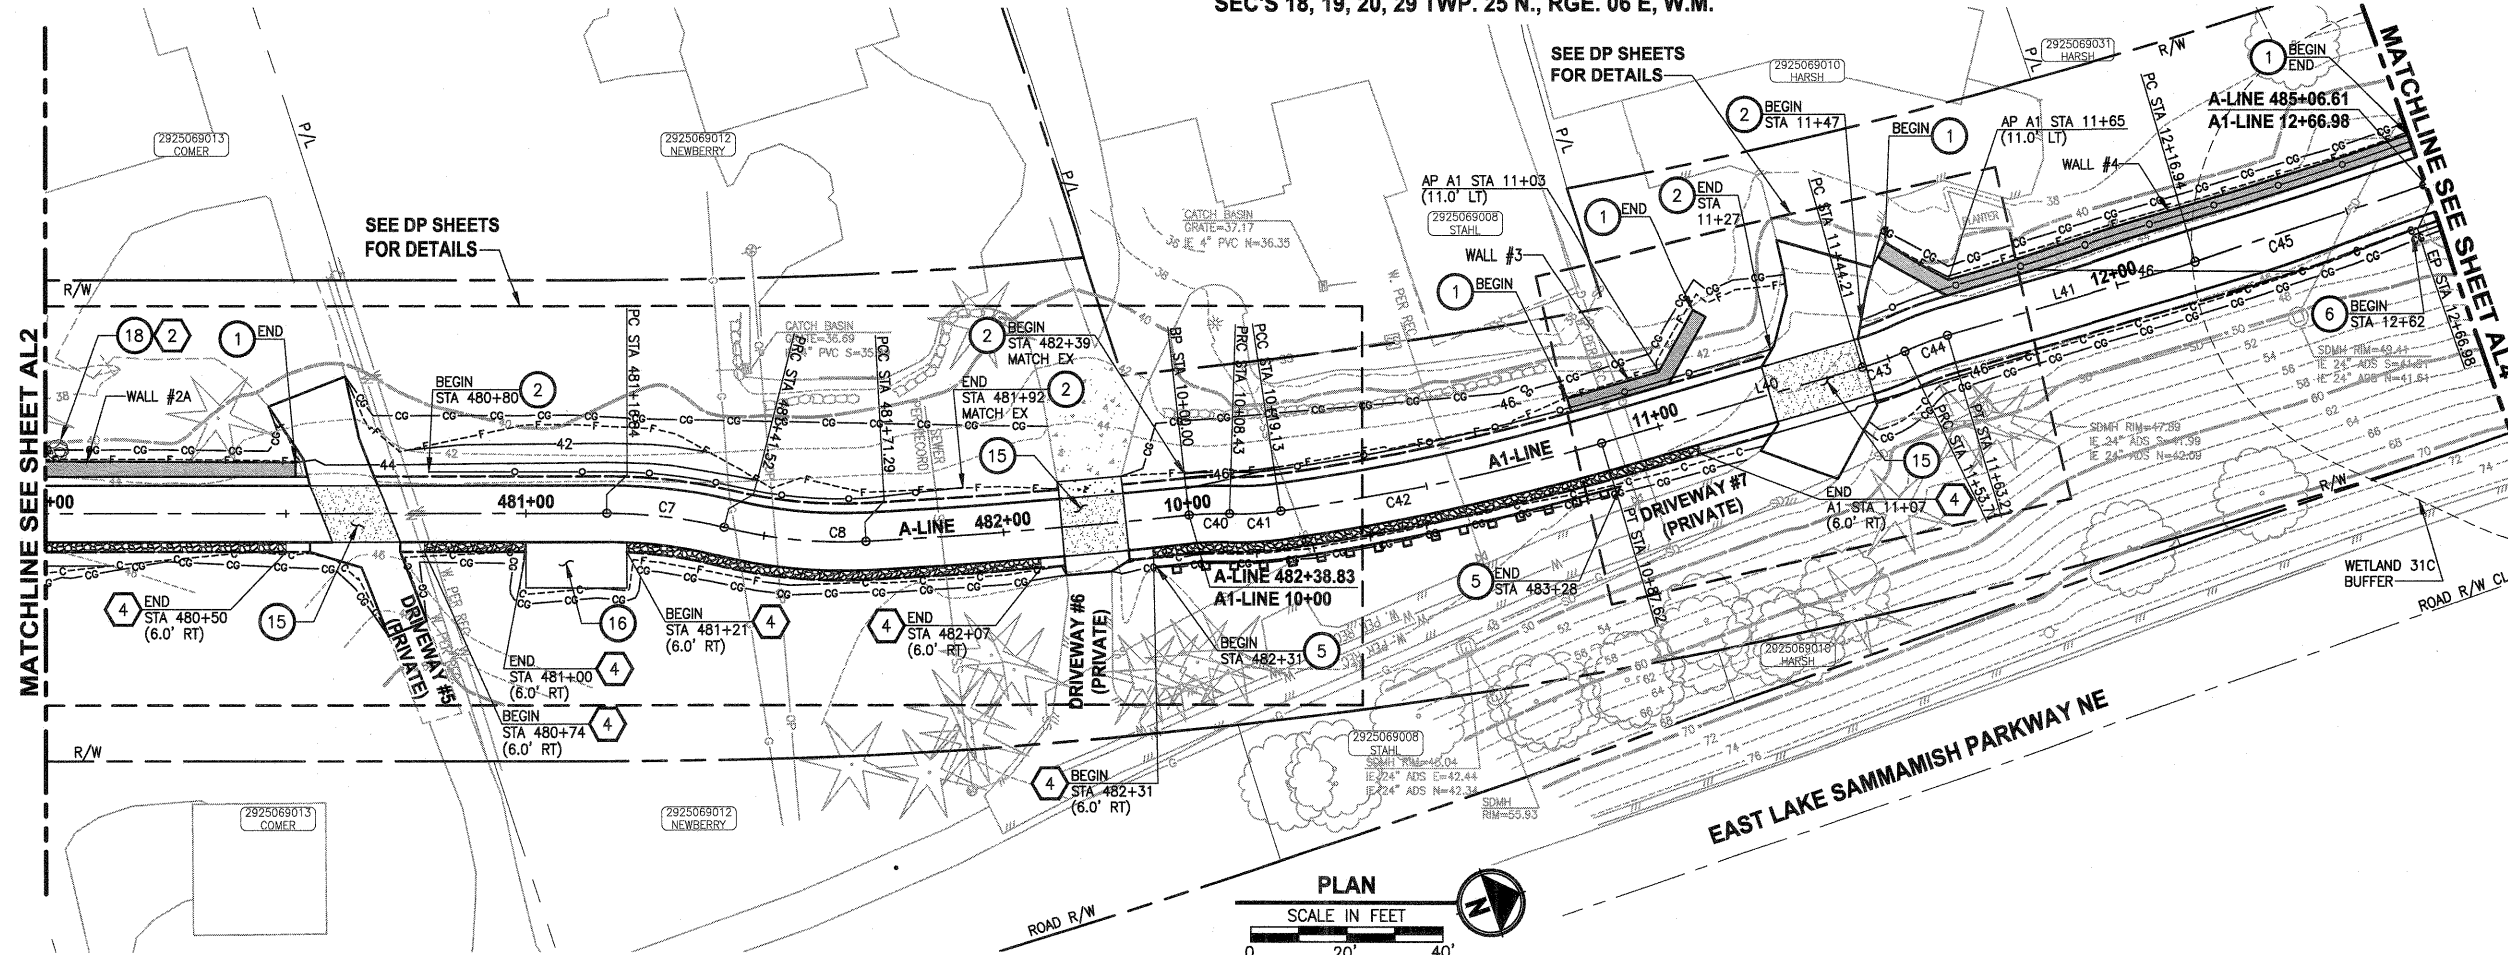

CIVIL CONSTRUCTION NOTES:

1. INSTALL STRUCTURAL EARTH WALL. SEE WALL DETAILS ON SHEET WD1. SEE WALL PROFILES ON WP SHEETS.
2. INSTALL COATED CHAIN LINK FENCE TYPE 6. FOR GROUND POST INSTALLATION SEE APPENDIX B IN THE SPECIFICATIONS.
3. INSTALL SALVAGED CHAIN LINK GATE, SIZES AS SHOWN ON PLANS.
4. INSTALL CHAIN LINK SINGLE GATE PER WSDOT STD PLAN L-30.10-01.
5. INSTALL WOOD GUARDRAIL, SEE DETAILS ON SHEET MD3.
6. INSTALL SPLIT RAIL FENCE, SEE DETAILS ON SHEET MD3.
7. INSTALL SOLDIER PILE WALL. FOR WALL PROFILE, SEE SHEET WPB. FOR DETAILS, SEE SHEET S1.
8. INSTALL SALVAGED CHAIN LINK CANTILEVER GATE. SEE DETAIL ON SHEET MD2.
9. NOT USED.
10. INSTALL CONCRETE STAIRS AND PEDESTRIAN HANDRAIL. SEE DETAILS ON SHEET MD4.
11. INSTALL WATER SERVICE PIPE, 1 1/4 IN DIAM. SEE SPECIAL PROVISIONS.
12. INSTALL WOOD POWER POLE.
13. RELOCATE PRESSURE SEWER CONNECTION (PRIVATE OWNER).
14. INSTALL POWER PANEL, SEE SPECIAL PROVISIONS.
15. INSTALL PATTERNED CONCRETE DRIVEWAY. SEE DETAILS ON SHEET MD2.
16. INSTALL TYPE 1 REST STOP. SEE DETAILS ON SHEET MD3.
17. INSTALL REINFORCED CONCRETE RETAINING WALL TYPE 1. SEE DETAILS ON SHEET S3.
18. WALL DRAIN OUTFALL LOCATION.
19. RELOCATE POWER POLE, BY OTHERS. COORDINATE WITH PSE.
20. INSTALL PRIVATELY OWNED POWER METER.
21. INSTALL SERVICE TRENCH AND CONDUIT. SEE DETAIL ON SHEET MD2.
22. INSTALL GRAVITY BLOCK WALL. SEE WALL DETAILS ON SHEET WD1. SEE WALL PROFILES ON WP SHEETS.
23. INSTALL 42" COATED CHAIN LINK FENCE. SEE WD1 FOR INSTALLATION ON WALLS.

STORMWATER CONSTRUCTION NOTES:

1. CONCRETE HEADWALL, SEE DETAILS ON SHEET DD1.
2. QUARRY SPALL OUTFALL PROTECTION, SEE DETAIL 2 ON SHEET DD1.
3. CONNECT TO EXISTING DRAINAGE STRUCTURE.
4. INFILTRATION TRENCH, SEE DETAIL 3 ON SHEET DD1.
5. UNDERDRAIN TRENCH, SEE DETAIL 4 ON SHEET DD1.
6. INSTALL UNDERDRAIN TRENCH CLEANOUT, SEE DETAIL 5 ON SHEET DD1.
7. INSTALL RECTANGULAR SLIP RESISTANT SOLID METAL COVER PER WSDOT STD DETAIL B-30.20-02.
8. INSTALL TRENCH DRAIN AND CONNECT TO DOWNSTREAM STRUCTURE. SEE SPECIAL PROVISIONS.

NOTE:


1. PROVIDE PEDESTRIAN ACCESS AND TRAFFIC CONTROL TO RECREATIONAL PROPERTY AS SHOWN. SEE SPECIAL PROVISIONS.

CITY OF SAMMAMISH APPROVAL	
	9-16-13
Engineer	Date
	9-16-13
Community Development	Date

DPER ACTIVITY NUMBER
GRDE12-0017/SHOR12-0003
FEDERAL AID # STPE-2017 (126)

REVISIONS	DATE	BY	DESIGNED
			J. JUN
			S. SIRES
			Y. HO
			D. DVORAK

ONE INCH AT FULL SCALE
IF NOT, SCALE ACCORDINGLY
FILE NAME
BL1521075P15T03AL1-5
JOB NO.
554-1521-075-P15T04B
DATE
SEPTEMBER 13


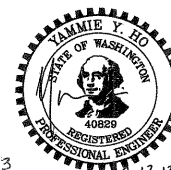


Parametrix
ENGINEERING, PLANNING, ENVIRONMENTAL SCIENCES
411 NORTH AVENUE N.E., SUITE 1800
BELLEVUE, WASHINGTON 98004
T. 425.458.8200 F. 425.458.8363
www.parametrix.com

PROJECT NAME
**EAST LAKE SAMMAMISH
MASTER PLAN TRAIL
NORTH SAMMAMISH SEGMENT**
SAMMAMISH, WA

PLAN AND PROFILE

SHEET NO.
39 OF 127
AL3

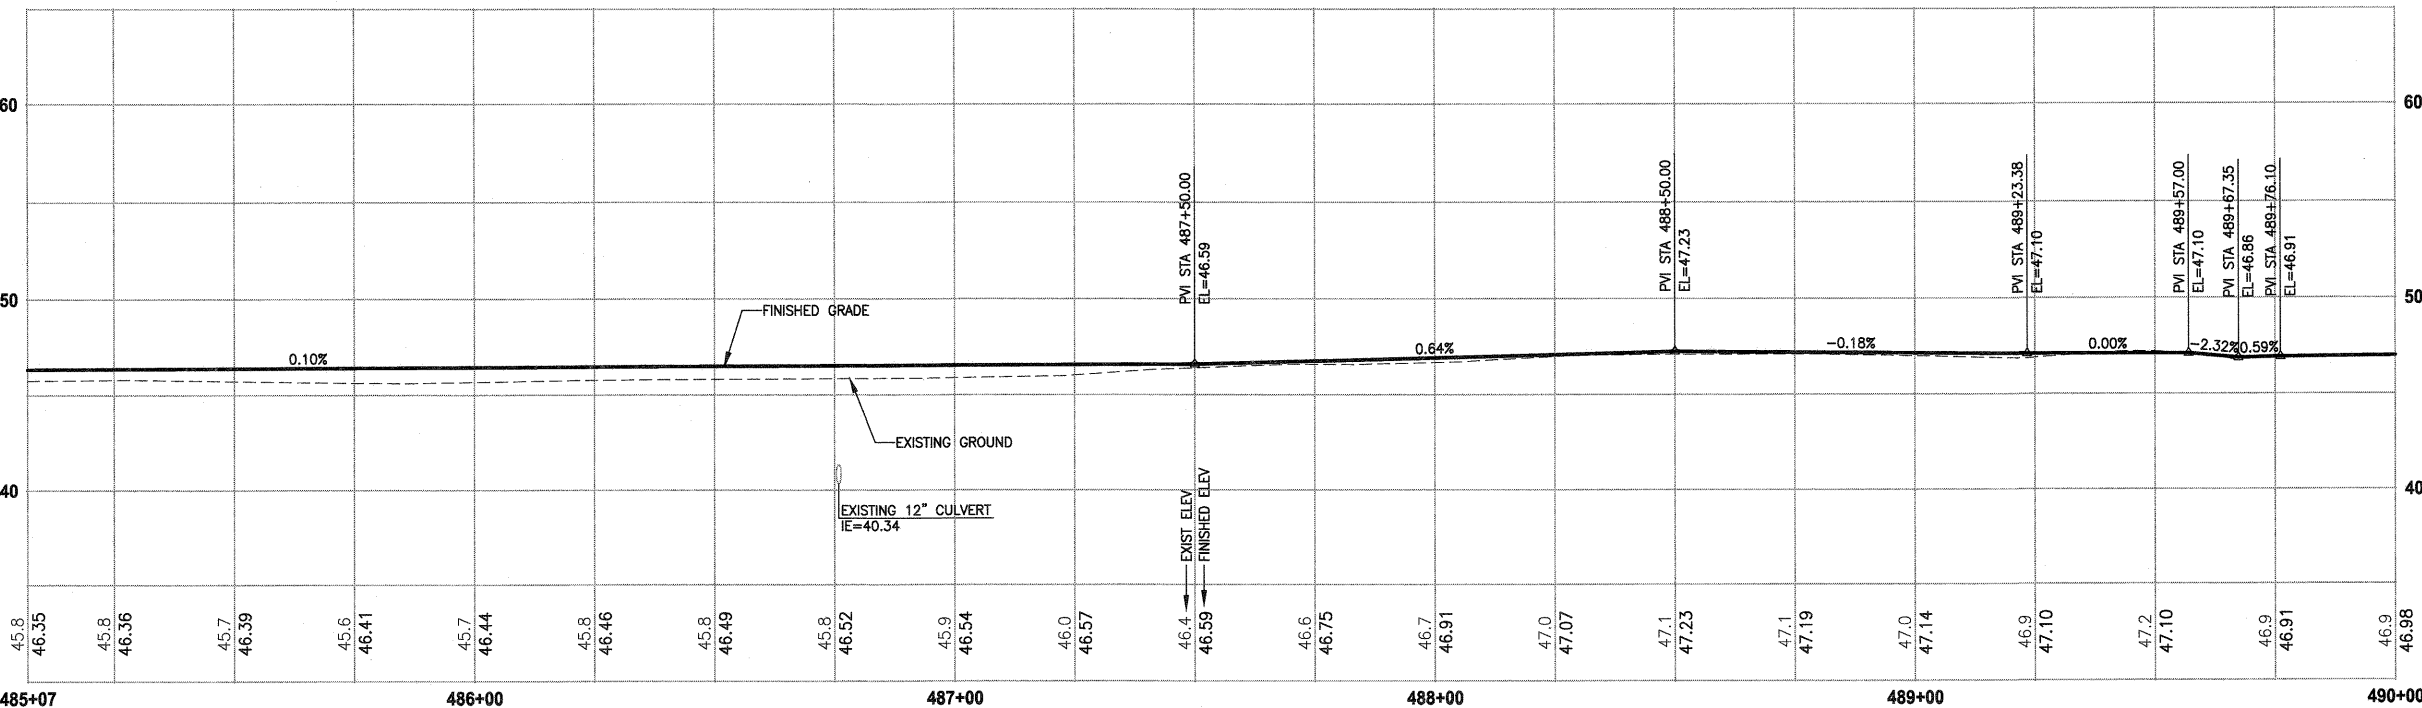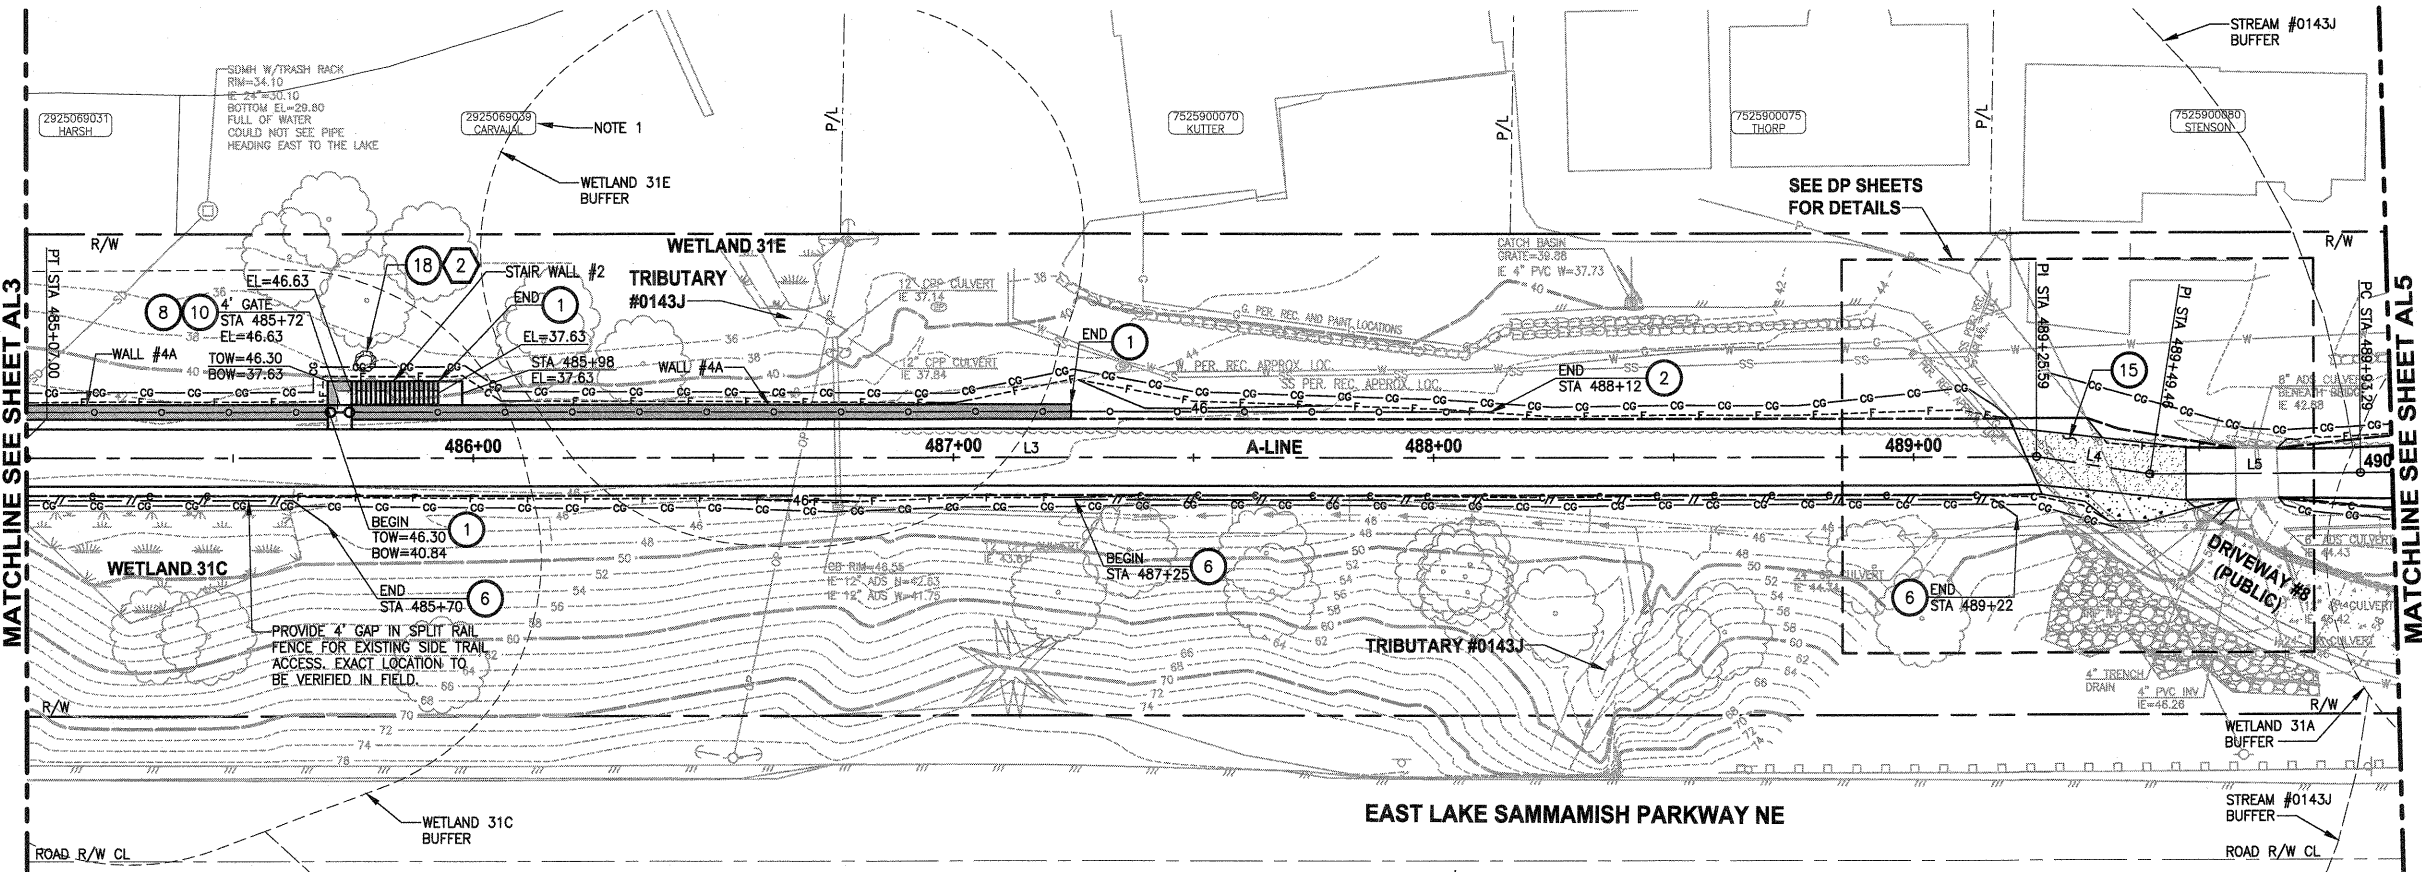

A-LINE PROFILE
HORIZ: 1"=20'
VERT: 1"=5'

CIVIL CONSTRUCTION NOTES:

1. INSTALL STRUCTURAL EARTH WALL. SEE WALL DETAILS ON SHEET WD1. SEE WALL PROFILES ON WP SHEETS.
2. INSTALL COATED CHAIN LINK FENCE TYPE 6. FOR GROUND POST INSTALLATION SEE APPENDIX B IN THE SPECIFICATIONS.
3. INSTALL SALVAGED CHAIN LINK GATE, SIZES AS SHOWN ON PLANS.
4. INSTALL CHAIN LINK SINGLE GATE PER WSDOT STD PLAN L-30.10-01.
5. INSTALL WOOD GUARDRAIL, SEE DETAILS ON SHEET MD3.
6. INSTALL SPLIT RAIL FENCE, SEE DETAILS ON SHEET MD3.
7. INSTALL SOLDIER PILE WALL. FOR WALL PROFILE, SEE SHEET WP8. FOR DETAILS, SEE SHEET S1.
8. INSTALL SALVAGED CHAIN LINK CANTILEVER GATE. SEE DETAIL ON SHEET MD2.
9. NOT USED.
10. INSTALL CONCRETE STAIRS AND PEDESTRIAN HANDRAIL. SEE DETAILS ON SHEET MD4.
11. INSTALL WATER SERVICE PIPE, 1 1/4 IN. DIAM. SEE SPECIAL PROVISIONS.
12. INSTALL WOOD POWER POLE.
13. RELOCATE PRESSURE SEWER CONNECTION (PRIVATE OWNER).
14. INSTALL POWER PANEL, SEE SPECIAL PROVISIONS.
15. INSTALL PATTERNED CONCRETE DRIVEWAY. SEE DETAILS ON SHEET MD2.
16. INSTALL TYPE 1 REST STOP. SEE DETAILS ON SHEET MD3.
17. INSTALL REINFORCED CONCRETE RETAINING WALL TYPE 1. SEE DETAILS ON SHEET S3.
18. WALL DRAIN OUTFALL LOCATION.
19. RELOCATE POWER POLE, BY OTHERS. COORDINATE WITH PSE.
20. INSTALL PRIVATELY OWNED POWER METER.
21. INSTALL SERVICE TRENCH AND CONDUIT. SEE DETAIL ON SHEET MD2.
22. INSTALL GRAVITY BLOCK WALL. SEE WALL DETAILS ON SHEET WD1. SEE WALL PROFILES ON WP SHEETS.
23. INSTALL 42" COATED CHAIN LINK FENCE. SEE WD1 FOR INSTALLATION ON WALLS.

STORMWATER CONSTRUCTION NOTES:

1. CONCRETE HEADWALL, SEE DETAILS ON SHEET DD1.
2. QUARRY SPALL OUTFALL PROTECTION, SEE DETAIL 2 ON SHEET DD1.
3. CONNECT TO EXISTING DRAINAGE STRUCTURE.
4. INFILTRATION TRENCH, SEE DETAIL 3 ON SHEET DD1.
5. UNDERDRAIN TRENCH, SEE DETAIL 4 ON SHEET DD1.
6. INSTALL UNDERDRAIN TRENCH CLEANOUT, SEE DETAIL 5 ON SHEET DD1.
7. INSTALL RECTANGULAR SLIP RESISTANT SOLID METAL COVER PER WSDOT STD DETAIL B-30.20-02.
8. INSTALL TRENCH DRAIN AND CONNECT TO DOWNSTREAM STRUCTURE. SEE SPECIAL PROVISIONS.

NOTE:

1. PROVIDE PEDESTRIAN ACCESS AND TRAFFIC CONTROL TO RECREATIONAL PROPERTY AS SHOWN. SEE SPECIAL PROVISIONS.

CITY OF SAMMAMISH APPROVAL	
	9/16/15
City Engineer	Date
	9/16/15
Community Development	Date

DPER ACTIVITY NUMBER
GRDE12-0017/SHOR12-0003
FEDERAL AID # STPE-2017 (126)






Parametrix
ENGINEERING, PLANNING, ENVIRONMENTAL SCIENCES
411 108TH AVENUE N.E., SUITE 1800
BELLEVUE, WASHINGTON 98004
T: 425.455.0200 F: 425.455.0363
www.parametrix.com

PROJECT NAME
**EAST LAKE SAMMAMISH
MASTER PLAN TRAIL
NORTH SAMMAMISH SEGMENT**
SAMMAMISH, WA

PLAN AND PROFILE

SHEET NO.
40 OF 127

AL4

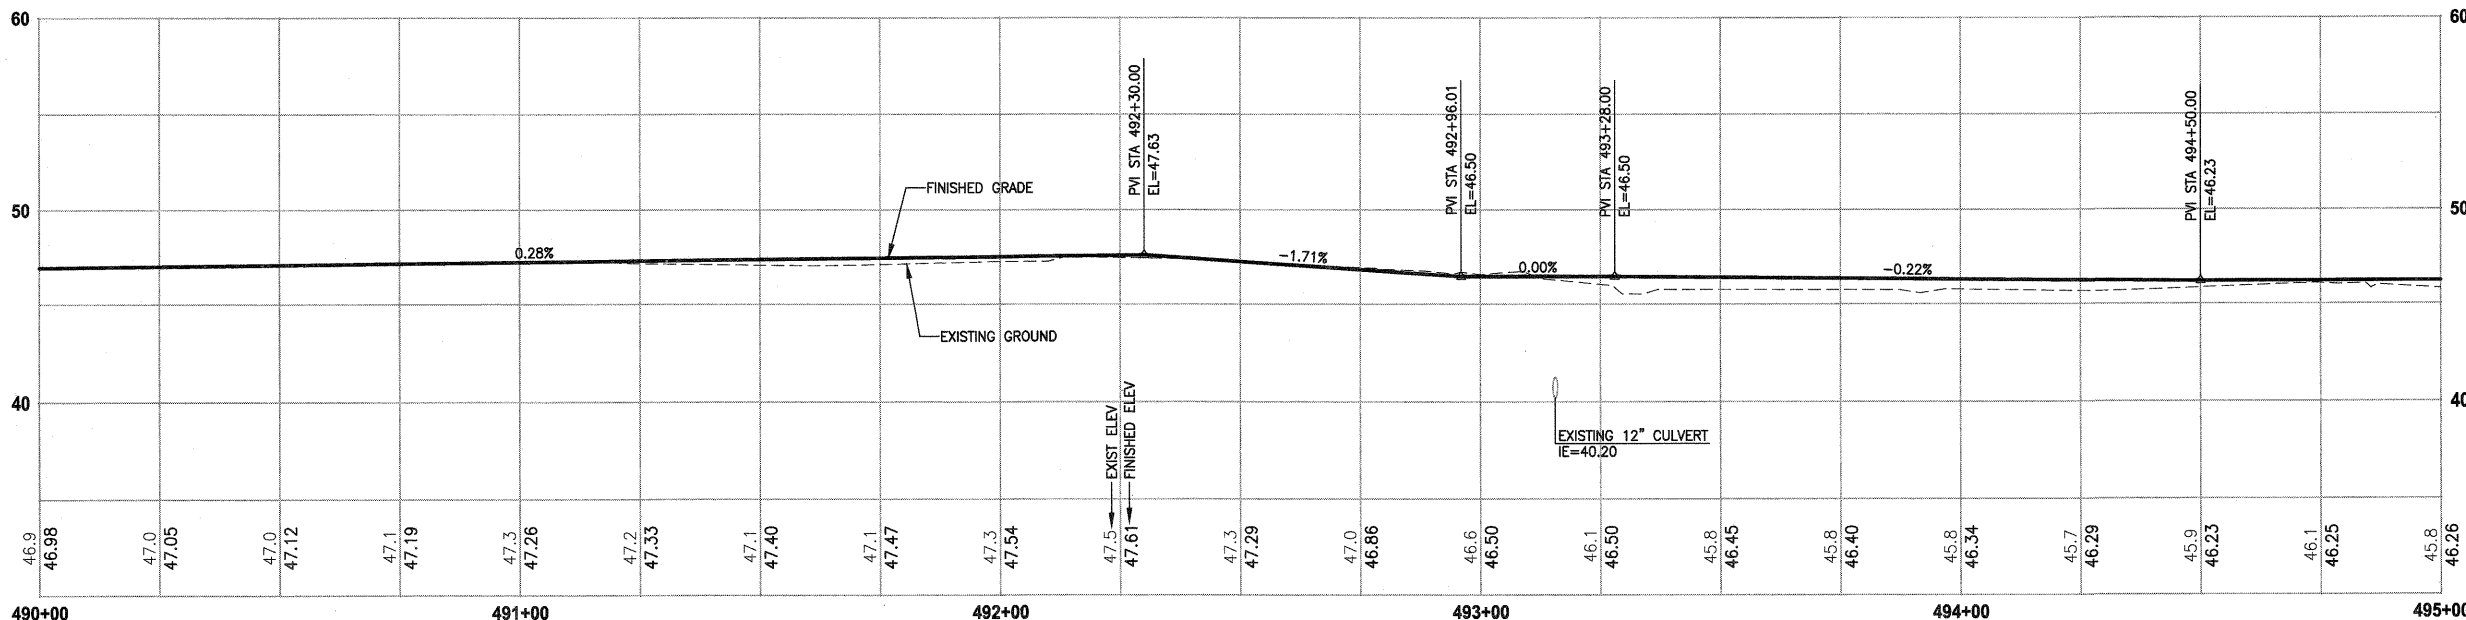 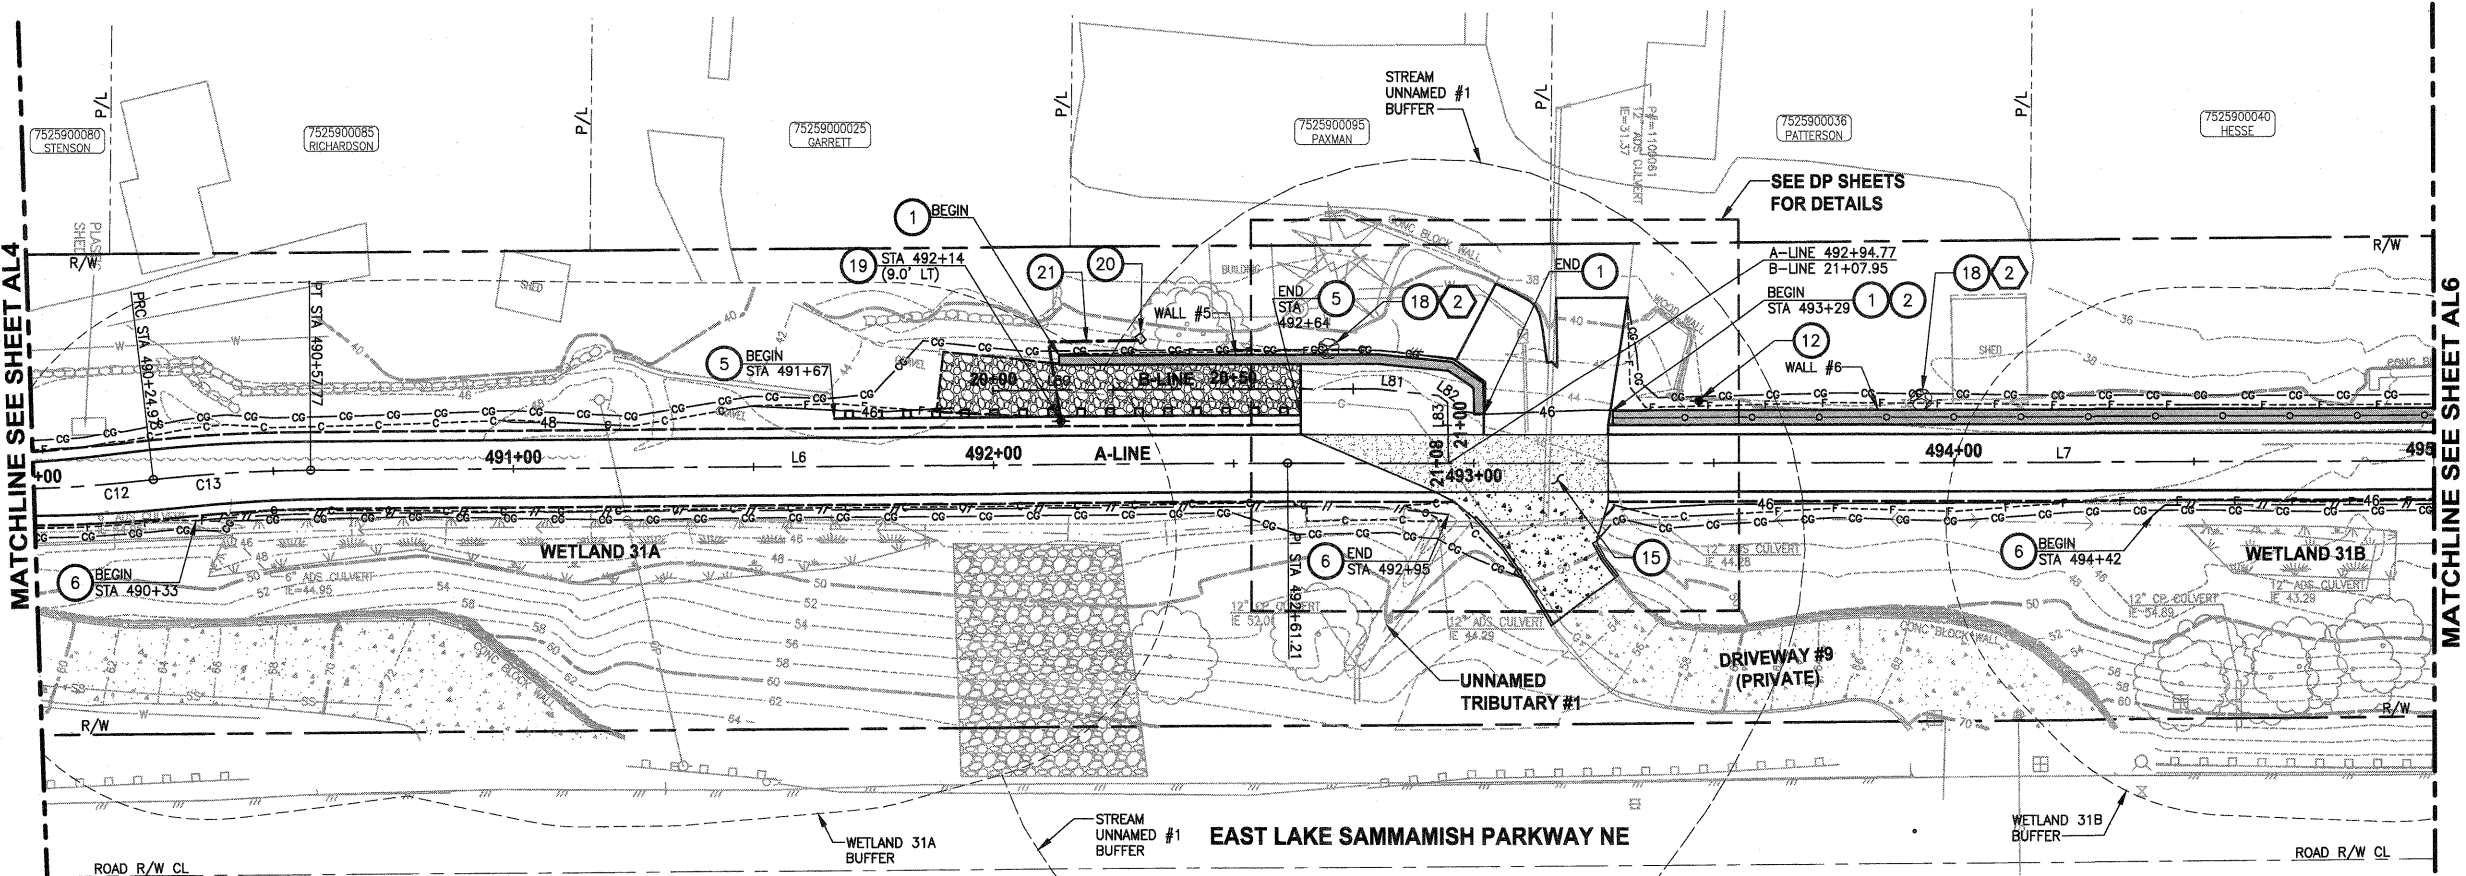

A-LINE PROFILE

HORIZ: 1"=20'
VERT: 1"=5'

CIVIL CONSTRUCTION NOTES:


1. INSTALL STRUCTURAL EARTH WALL. SEE WALL DETAILS ON SHEET WD1. SEE WALL PROFILES ON WP SHEETS.
2. INSTALL COATED CHAIN LINK FENCE TYPE 6. FOR GROUND POST INSTALLATION SEE APPENDIX B IN THE SPECIFICATIONS.
3. INSTALL SALVAGED CHAIN LINK GATE, SIZES AS SHOWN ON PLANS.
4. INSTALL CHAIN LINK SINGLE GATE PER WSDOT STD PLAN L-30.10-01.
5. INSTALL WOOD GUARDRAIL, SEE DETAILS ON SHEET MD3.
6. INSTALL SPLIT RAIL FENCE, SEE DETAILS ON SHEET MD3.
7. INSTALL SOLDIER PILE WALL. FOR WALL PROFILE, SEE SHEET WPB. FOR DETAILS, SEE SHEET S1.
8. INSTALL SALVAGED CHAIN LINK CANTILEVER GATE. SEE DETAIL ON SHEET MD2.
9. NOT USED.
10. INSTALL CONCRETE STAIRS AND PEDESTRIAN HANDRAIL. SEE DETAILS ON SHEET MD4.
11. INSTALL WATER SERVICE PIPE, 1 1/4 IN. DIAM. SEE SPECIAL PROVISIONS.
12. INSTALL WOOD POWER POLE.
13. RELOCATE PRESSURE SEWER CONNECTION (PRIVATE OWNER).
14. INSTALL POWER PANEL, SEE SPECIAL PROVISIONS.
15. INSTALL PATTERNED CONCRETE DRIVEWAY. SEE DETAILS ON SHEET MD2.
16. INSTALL TYPE 1 REST STOP. SEE DETAILS ON SHEET MD3.
17. INSTALL REINFORCED CONCRETE RETAINING WALL TYPE 1. SEE DETAILS ON SHEET S3.
18. WALL DRAIN OUTFALL LOCATION.
19. RELOCATE POWER POLE, BY OTHERS. COORDINATE WITH PSE.
20. INSTALL PRIVATELY OWNED POWER METER.
21. INSTALL SERVICE TRENCH AND CONDUIT. SEE DETAIL ON SHEET MD2.
22. INSTALL GRAVITY BLOCK WALL. SEE WALL DETAILS ON SHEET WD1. SEE WALL PROFILES ON WP SHEETS.
23. INSTALL 42" COATED CHAIN LINK FENCE. SEE WD1 FOR INSTALLATION ON WALLS.

STORMWATER CONSTRUCTION NOTES:

1. CONCRETE HEADWALL, SEE DETAILS ON SHEET DD1.
2. QUARRY SPALL OUTFALL PROTECTION, SEE DETAIL 2 ON SHEET DD1.
3. CONNECT TO EXISTING DRAINAGE STRUCTURE.
4. INFILTRATION TRENCH, SEE DETAIL 3 ON SHEET DD1.
5. UNDERDRAIN TRENCH, SEE DETAIL 4 ON SHEET DD1.
6. INSTALL UNDERDRAIN TRENCH CLEANOUT, SEE DETAIL 5 ON SHEET DD1.
7. INSTALL RECTANGULAR SLIP RESISTANT SOLID METAL COVER PER WSDOT STD DETAIL B-30.20-02.
8. INSTALL TRENCH DRAIN AND CONNECT TO DOWNSTREAM STRUCTURE. SEE SPECIAL PROVISIONS.

NOTE:

1. PROVIDE PEDESTRIAN ACCESS AND TRAFFIC CONTROL TO RECREATIONAL PROPERTY AS SHOWN. SEE SPECIAL PROVISIONS.

 CITY OF SAMMAMISH APPROVAL	
 City Engineer	9/16/13 Date
 Community Development	9/16/13 Date

DPER ACTIVITY NUMBER
GRDE12-0017/SHOR12-0003
FEDERAL AID # STPE-2017 (126)



Parametrix

411 108TH AVENUE N.E., SUITE 1800
BELLEVUE, WASHINGTON 98004
T: 425.458.6200 F: 425.458.6363
www.parametrix.com

PROJECT NAME

EAST LAKE SAMMAMISH
MASTER PLAN TRAIL
NORTH SAMMAMISH SEGMENT
SAMMAMISH, WA

PLAN AND PROFILE

SHEET NO.
41 OF 127

AL5




REVISIONS	DATE	BY	DESIGNED
			J. JUN
			S. SIRES
			CHECKED Y. HO
			APPROVED J. DVORAK

ONE INCH AT FULL SCALE.
IF NOT, SCALE ACCORDINGLY

FILE NAME
BL1521075P15T03AL1-5

JOB NO.
554-1521-075-P15T04B

DATE
SEPTEMBER 2013

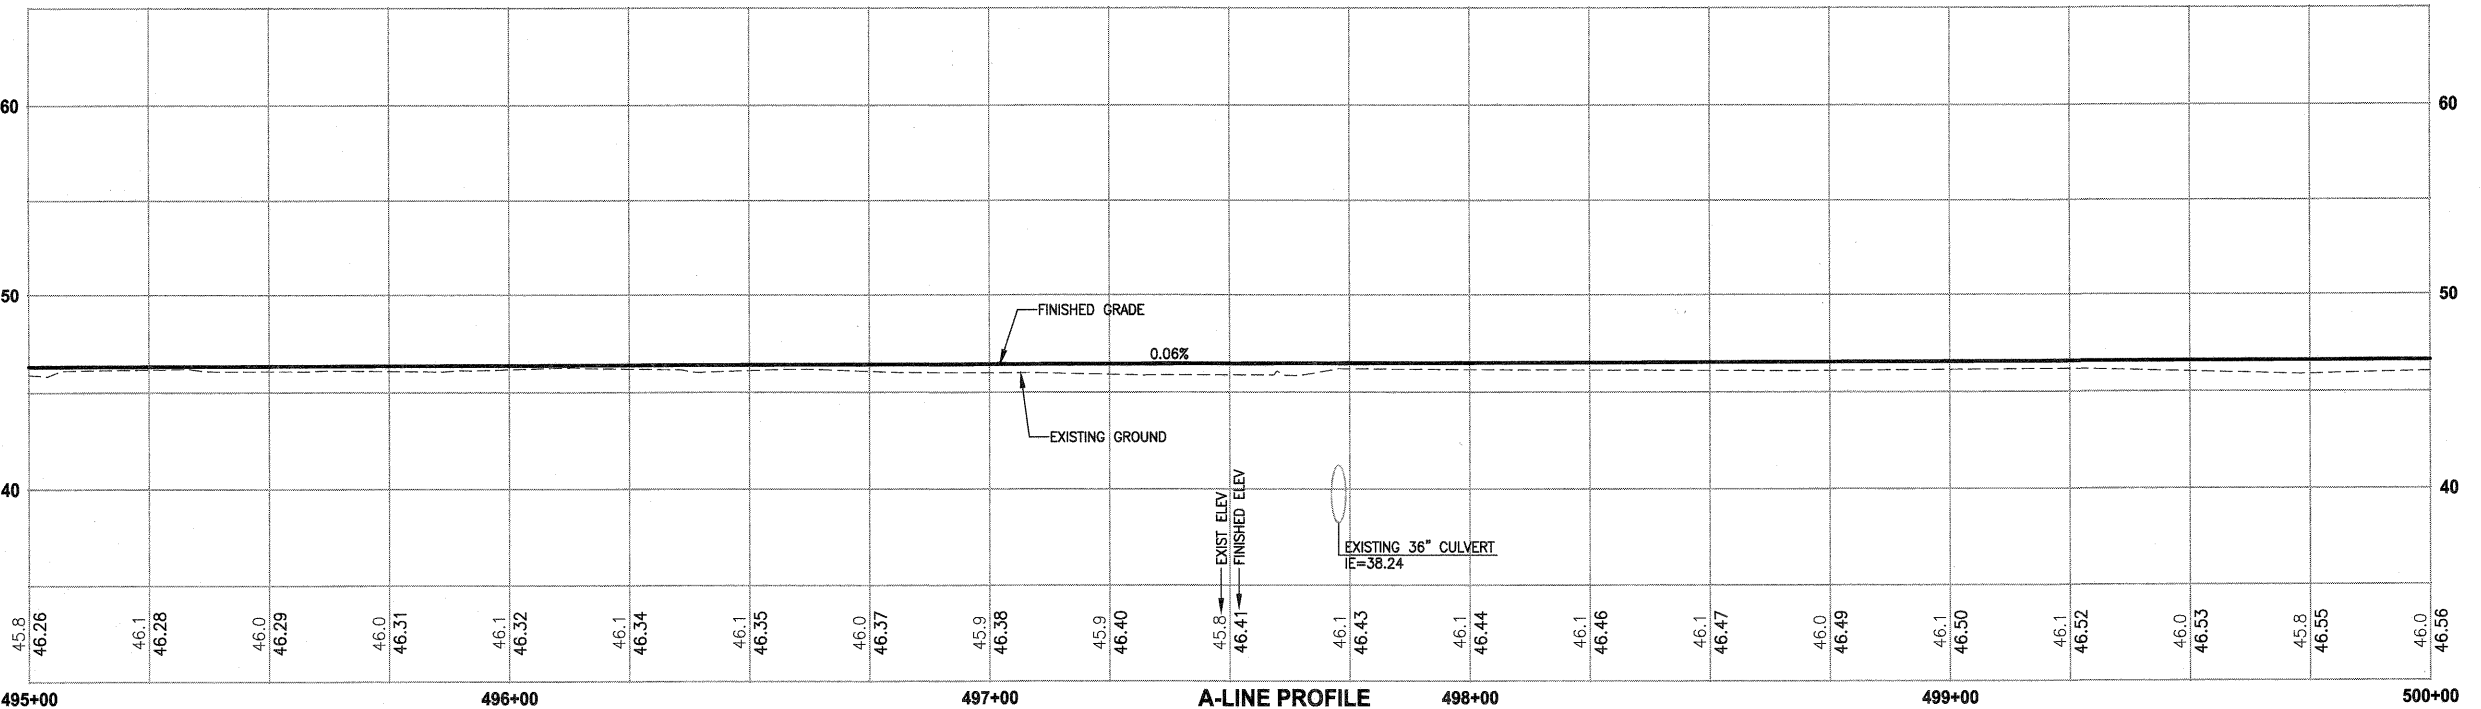 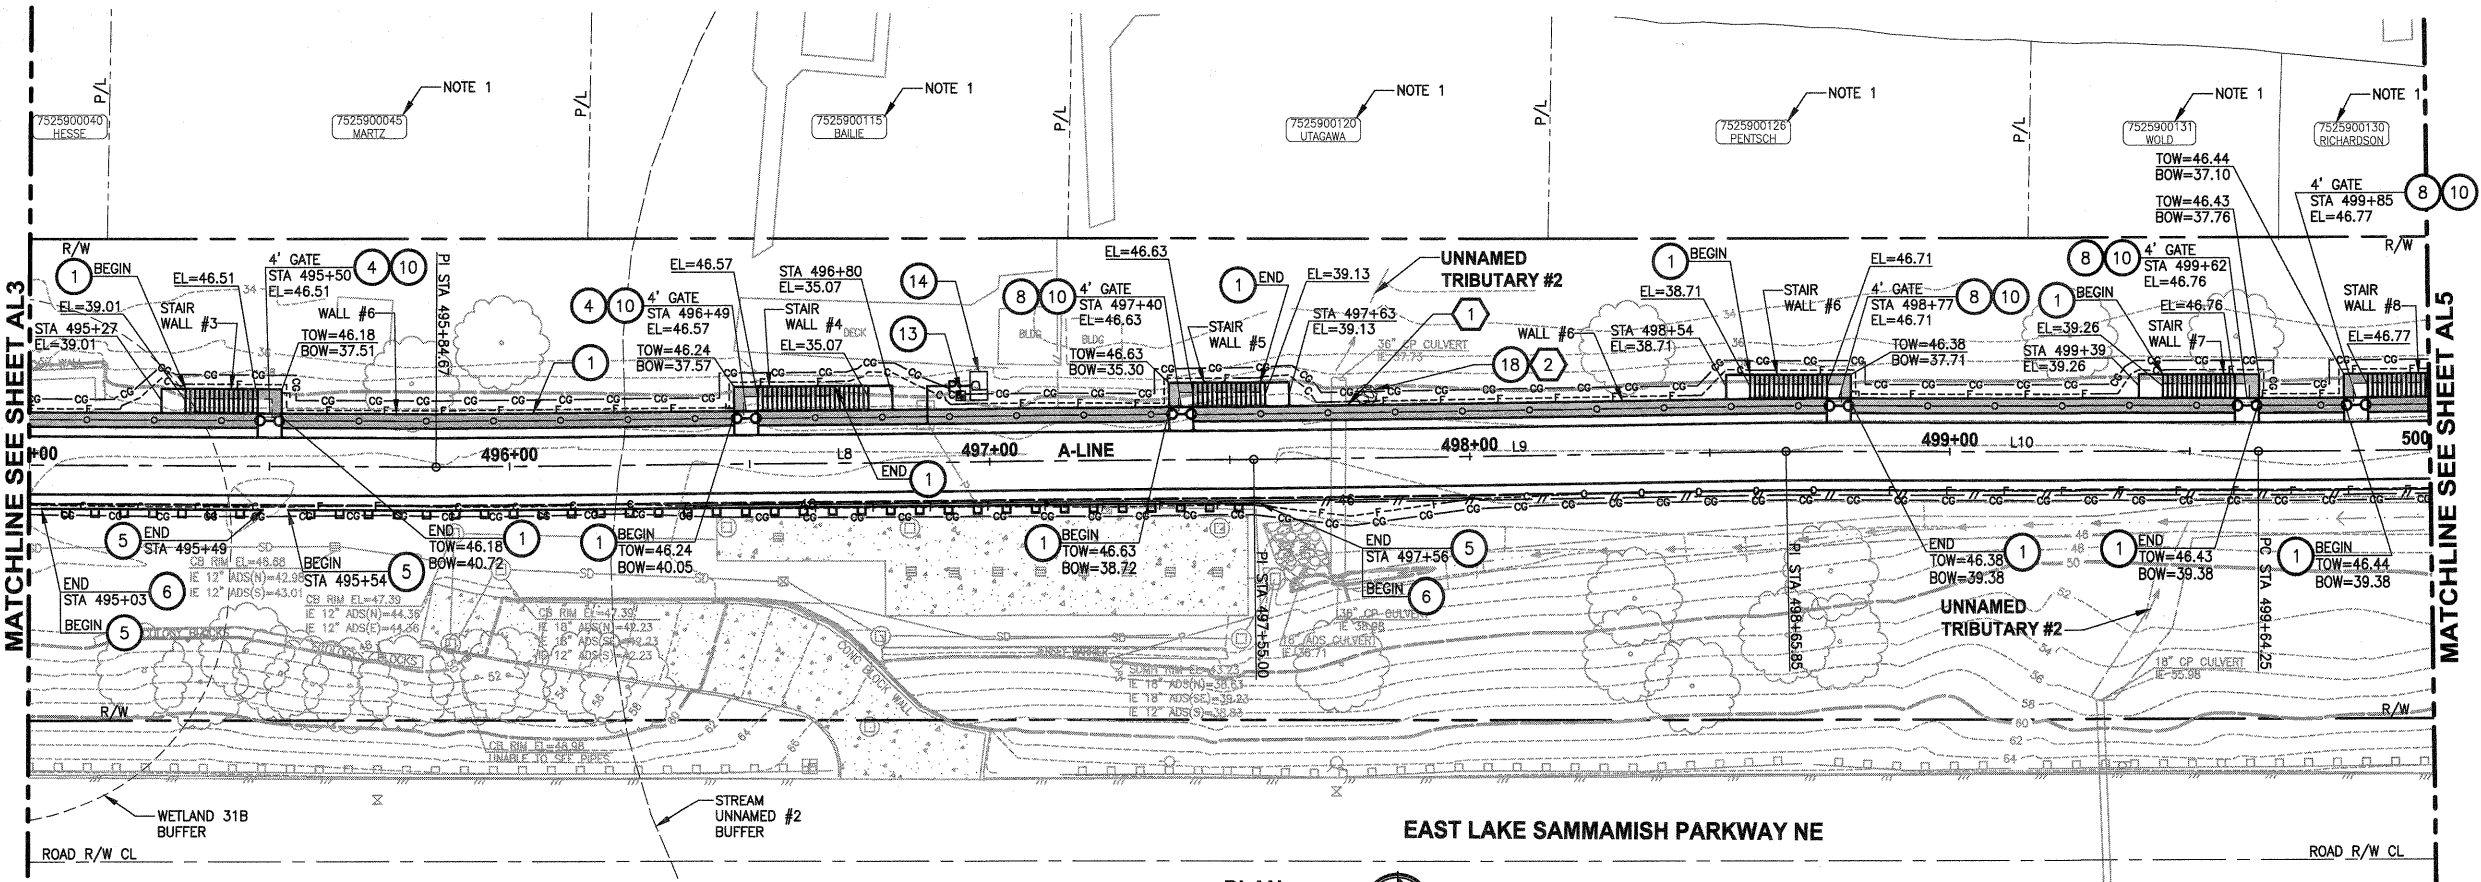

CIVIL CONSTRUCTION NOTES:

- 1. INSTALL STRUCTURAL EARTH WALL. SEE WALL DETAILS ON SHEET WD1. SEE WALL PROFILES ON WP SHEETS.
- 2. INSTALL COATED CHAIN LINK FENCE TYPE 6. FOR GROUND POST INSTALLATION SEE APPENDIX B IN THE SPECIFICATIONS.
- 3. INSTALL SALVAGED CHAIN LINK GATE, SIZES AS SHOWN ON PLANS.
- 4. INSTALL CHAIN LINK SINGLE GATE PER WSDOT STD PLAN L-30.10-01.
- 5. INSTALL WOOD GUARDRAIL, SEE DETAILS ON SHEET MD3.
- 6. INSTALL SPLIT RAIL FENCE, SEE DETAILS ON SHEET MD3.
- 7. INSTALL SOLDIER PILE WALL. FOR WALL PROFILE, SEE SHEET WP8. FOR DETAILS, SEE SHEET S1.
- 8. INSTALL SALVAGED CHAIN LINK CANTILEVER GATE. SEE DETAIL ON SHEET MD2.
- 9. NOT USED.
- 10. INSTALL CONCRETE STAIRS AND PEDESTRIAN HANDRAIL. SEE DETAILS ON SHEET MD4.
- 11. INSTALL WATER SERVICE PIPE, 1 1/4 IN. DIAM. SEE SPECIAL PROVISIONS.
- 12. INSTALL WOOD POWER POLE.
- 13. RELOCATE PRESSURE SEWER CONNECTION (PRIVATE OWNER).
- 14. INSTALL POWER PANEL, SEE SPECIAL PROVISIONS.
- 15. INSTALL PATTERNED CONCRETE DRIVEWAY. SEE DETAILS ON SHEET MD2.
- 16. INSTALL TYPE 1 REST STOP. SEE DETAILS ON SHEET MD3.
- 17. INSTALL REINFORCED CONCRETE RETAINING WALL TYPE 1. SEE DETAILS ON SHEET S3.
- 18. WALL DRAIN OUTFALL LOCATION.
- 19. RELOCATE POWER POLE, BY OTHERS. COORDINATE WITH PSE.
- 20. INSTALL PRIVATELY OWNED POWER METER.
- 21. INSTALL SERVICE TRENCH AND CONDUIT. SEE DETAIL ON SHEET MD2.
- 22. INSTALL GRAVITY BLOCK WALL. SEE WALL DETAILS ON SHEET WD1. SEE WALL PROFILES ON WP SHEETS.
- 23. INSTALL 42" COATED CHAIN LINK FENCE. SEE WD1 FOR INSTALLATION ON WALLS.

STORMWATER CONSTRUCTION NOTES:

- 1. CONCRETE HEADWALL, SEE DETAILS ON SHEET DD1.
- 2. QUARRY SPALL OUTFALL PROTECTION, SEE DETAIL 2 ON SHEET DD1.
- 3. CONNECT TO EXISTING DRAINAGE STRUCTURE.
- 4. INFILTRATION TRENCH, SEE DETAIL 3 ON SHEET DD1.
- 5. UNDERDRAIN TRENCH, SEE DETAIL 4 ON SHEET DD1.
- 6. INSTALL UNDERDRAIN TRENCH CLEANOUT, SEE DETAIL 5 ON SHEET DD1.
- 7. INSTALL RECTANGULAR SLIP RESISTANT SOLID METAL COVER PER WSDOT STD DETAIL B-30.20-02.
- 8. INSTALL TRENCH DRAIN AND CONNECT TO DOWNSTREAM STRUCTURE. SEE SPECIAL PROVISIONS.

NOTE:

- 1. PROVIDE PEDESTRIAN ACCESS AND TRAFFIC CONTROL TO RECREATIONAL PROPERTY AS SHOWN. SEE SPECIAL PROVISIONS.

CITY OF SAMMAMISH APPROVAL	
<i>Paula Lupat</i> City Engineer	Date: 9/16/13
<i>Mona Davis</i> Community Development	Date: 9/16/13

DPER ACTIVITY NUMBER
GRDE12-0017/SHOR12-0003
FEDERAL AID # STPE-2017 (126)



Parametrix
ENGINEERING, PLANNING, ENVIRONMENTAL SCIENCES
411 108TH AVENUE N.E., SUITE 1800
BELLEVUE, WASHINGTON 98004
T: 425-458-0200 F: 425-458-0365
www.parametrix.com



PROJECT NAME
**EAST LAKE SAMMAMISH
MASTER PLAN TRAIL
NORTH SAMMAMISH SEGMENT**
SAMMAMISH, WA

PLAN AND PROFILE	SHEET NO. 42 OF 127
	AL6

LAYOUT: AL-6
PATH: U:\Ben\Projects\Clients\1521-King Cnty\1521-075-ELST\995eca\CADD\Phase 15\Task 03\Drawg\ PLOTTED BY: purgobut DATE: Thursday, September 12, 2013 5:31:42 PM

REVISIONS	DATE	BY	DESIGNED
			J. JUN
			S. SIRES
			Y. HO
			J. DVORAK

ONE INCH AT FULL SCALE.
IF NOT, SCALE ACCORDINGLY
FILE NAME
BL1521075P15T03AL6-10
JOB NO.
554-1521-075-P15T04B
DATE
SEPTEMBER 2013

  

ENGINEERING . PLANNING . ENVIRONMENTAL SCIENCES

**EAST LAKE SAMMAMISH
MASTER PLAN TRAIL
NORTH SAMMAMISH SEGMENT**
SAMMAMISH, WA

HEET NO.
OF 127

AL7

- 1 INSTALL STRUCTURAL EARTH WALL. SEE WALL PROFILES ON SHEET WD1. SEE WALL PROFILES ON WP SHEETS.
- 2 INSTALL COATED CHAIN LINK FENCE TYPE 6. FOR GROUND POST INSTALLATION SEE APPENDIX B IN THE SPECIFICATIONS.
- 3 INSTALL SALVAGED CHAIN LINK GATE, SIZES AS SHOWN ON PLANS.
- 4 INSTALL CHAIN LINK SINGLE GATE PER WSDOT STD PLAN L-30.10-01.
- 5 INSTALL WOOD GUARDRAIL, SEE DETAILS ON SHEET MD3.
- 6 INSTALL SPLIT RAIL FENCE, SEE DETAILS ON SHEET MD3.
- 7 INSTALL SOLDIER PILE WALL. FOR WALL PROFILE, SEE SHEET WP8. FOR DETAILS, SEE SHEET S1.
- 8 INSTALL SALVAGED CHAIN LINK CANTILEVER GATE. SEE DETAIL ON SHEET MD2.
- 9 NOT USED.
- 10 INSTALL CONCRETE STAIRS AND PEDESTRIAN HANDRAIL. SEE DETAILS ON SHEET MD4.
- 11 INSTALL WATER SERVICE PIPE, 1 1/4 IN DIAM. SEE SPECIAL PROVISIONS
- 12 INSTALL WOOD POWER POLE.
- 13 RELOCATE PRESSURE SEWER CONNECTION (PRIVATE OWNER).
- 14 INSTALL POWER PANEL, SEE SPECIAL PROVISIONS.
- 15 INSTALL PATTERNED CONCRETE DRIVEWAY. SEE DETAILS ON SHEET MD2.
- 16 INSTALL TYPE 1 REST STOP. SEE DETAILS ON SHEET MD3.
- 17 INSTALL REINFORCED CONCRETE RETAINING WALL TYPE 1. SEE DETAILS ON SHEET S3.
- 18 WALL DRAIN OUTFALL LOCATION.
- 19 RELOCATE POWER POLE, BY OTHERS. COORDINATE WITH PSE.
- 20 INSTALL PRIVATELY OWNED POWER METER.
- 21 INSTALL SERVICE TRENCH AND CONDUIT. SEE DETAIL ON SHEET MD2.
- 22 INSTALL GRAVITY BLOCK WALL. SEE WALL DETAILS ON SHEET WD1. SEE WALL PROFILES ON WP SHEETS.
- 23 INSTALL 42" COATED CHAIN LINK FENCE. SEE WD1 FOR INSTALLATION ON WALLS.

- 1 CONCRETE HEADWALL, SEE DETAILS ON SHEET DD1.
- 2 QUARRY SPALL OUTFALL PROTECTION, SEE
DETAIL 2 ON SHEET DD1.
- 3 CONNECT TO EXISTING DRAINAGE STRUCTURE.
- 4 INFILTRATION TRENCH, SEE DETAIL 3 ON SHEET DD1.
- 5 UNDERDRAIN TRENCH, SEE DETAIL 4 ON SHEET DD1.
- 6 INSTALL UNDERDRAIN TRENCH CLEANOUT, SEE
DETAIL 5 ON SHEET DD1.
- 7 INSTALL RECTANGULAR SLIP RESISTANT SOLID METAL
COVER PER WSDOT STD DETAIL B-30-20-02.
- 8 INSTALL TRENCH DRAIN AND CONNECT TO
DOWNSTREAM STRUCTURE. SEE SPECIAL PROVISIONS.

1. PROVIDE PEDESTRIAN ACCESS AND TRAFFIC CONTROL TO RECREATIONAL PROPERTY AS SHOWN. SEE SPECIAL PROVISIONS.

DPER ACTIVITY NUMBER
GRDE12-0017/SHOR12-0003
FEDERAL AID # STPE-2017 (126)


▷	REVISIONS	DATE	BY	DESIGNED J. JUN
				DRAWN S. SIRES
				CHECKED Y. HO
				APPROVED J. DYORAK

ONE INCH AT FULL SCALE.
IF NOT, SCALE ACCORDINGLY.

FILE NAME
BL1521075P15T03AL6-10

JOB No.
554-1521-075-P15T04B

DATE
SEPTEMBER 2013

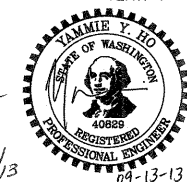


411 108TH AVENUE N.E., SUITE 1
BELLEVUE, WASHINGTON 98004
T. 425.458.6200 F. 425.458.6363
www.parametrix.com


**EAST LAKE SAMMAMISH
MASTER PLAN TRAIL
NORTH SAMMAMISH SEGMENT**
SAMMAMISH, WA

HEET NO.
OF 127

AL7

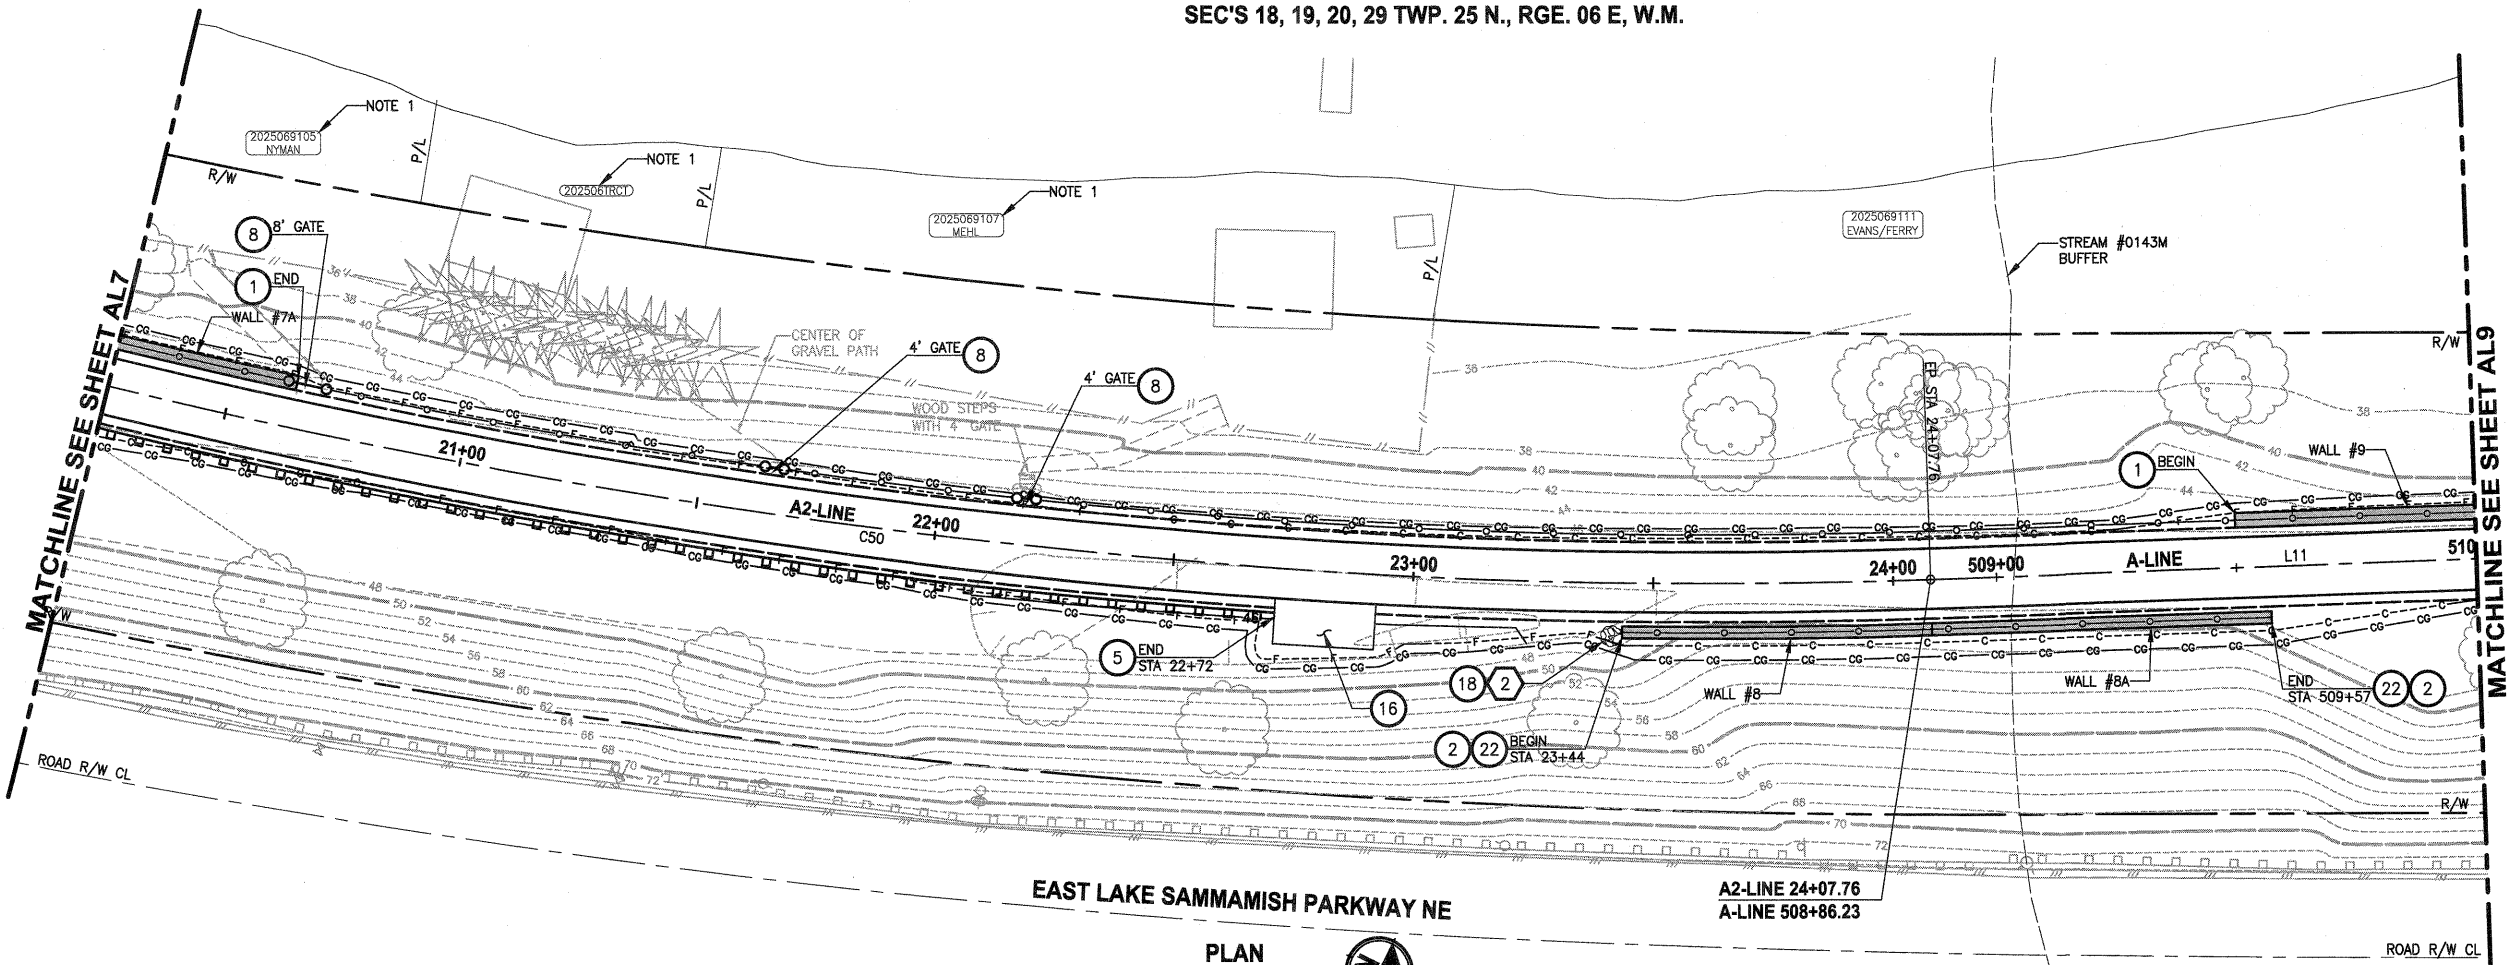

- CIVIL CONSTRUCTION NOTES:**
1. INSTALL STRUCTURAL EARTH WALL. SEE WALL DETAILS ON SHEET WD1. SEE WALL PROFILES ON WP SHEETS.
 2. INSTALL COATED CHAIN LINK FENCE TYPE 6. FOR GROUND POST INSTALLATION SEE APPENDIX B IN THE SPECIFICATIONS.
 3. INSTALL SALVAGED CHAIN LINK GATE, SIZES AS SHOWN ON PLANS.
 4. INSTALL CHAIN LINK SINGLE GATE PER WSDOT STD PLAN L-30.10-01.
 5. INSTALL WOOD GUARDRAIL, SEE DETAILS ON SHEET MD3.
 6. INSTALL SPLIT RAIL FENCE, SEE DETAILS ON SHEET MD3.
 7. INSTALL SOLDIER PILE WALL. FOR WALL PROFILE, SEE SHEET WP8. FOR DETAILS, SEE SHEET S1.
 8. INSTALL SALVAGED CHAIN LINK CANTILEVER GATE. SEE DETAIL ON SHEET MD2.
 9. NOT USED.
 10. INSTALL CONCRETE STAIRS AND PEDESTRIAN HANDRAIL. SEE DETAILS ON SHEET MD4.
 11. INSTALL WATER SERVICE PIPE, 1 1/4 IN. DIAM. SEE SPECIAL PROVISIONS.
 12. INSTALL WOOD POWER POLE.
 13. RELOCATE PRESSURE SEWER CONNECTION (PRIVATE OWNER).
 14. INSTALL POWER PANEL, SEE SPECIAL PROVISIONS.
 15. INSTALL PATTERNED CONCRETE DRIVEWAY. SEE DETAILS ON SHEET MD2.
 16. INSTALL TYPE 1 REST STOP. SEE DETAILS ON SHEET MD3.
 17. INSTALL REINFORCED CONCRETE RETAINING WALL TYPE 1. SEE DETAILS ON SHEET S3.
 18. WALL DRAIN OUTFALL LOCATION.
 19. RELOCATE POWER POLE, BY OTHERS. COORDINATE WITH PSE.
 20. INSTALL PRIVATELY OWNED POWER METER.
 21. INSTALL SERVICE TRENCH AND CONDUIT. SEE DETAIL ON SHEET MD2.
 22. INSTALL GRAVITY BLOCK WALL. SEE WALL DETAILS ON SHEET WD1. SEE WALL PROFILES ON WP SHEETS.
 23. INSTALL 42" COATED CHAIN LINK FENCE. SEE WD1 FOR INSTALLATION ON WALLS.
- STORMWATER CONSTRUCTION NOTES:**
1. CONCRETE HEADWALL, SEE DETAILS ON SHEET DD1.
 2. QUARRY SPALL OUTFALL PROTECTION, SEE DETAIL 2 ON SHEET DD1.
 3. CONNECT TO EXISTING DRAINAGE STRUCTURE.
 4. INFILTRATION TRENCH, SEE DETAIL 3 ON SHEET DD1.
 5. UNDERDRAIN TRENCH, SEE DETAIL 4 ON SHEET DD1.
 6. INSTALL UNDERDRAIN TRENCH CLEANOUT, SEE DETAIL 5 ON SHEET DD1.
 7. INSTALL RECTANGULAR SLIP RESISTANT SOLID METAL COVER PER WSDOT STD DETAIL B-30.20-02.
 8. INSTALL TRENCH DRAIN AND CONNECT TO DOWNSTREAM STRUCTURE. SEE SPECIAL PROVISIONS.
- NOTE:**
1. PROVIDE PEDESTRIAN ACCESS AND TRAFFIC CONTROL TO RECREATIONAL PROPERTY AS SHOWN. SEE SPECIAL PROVISIONS.

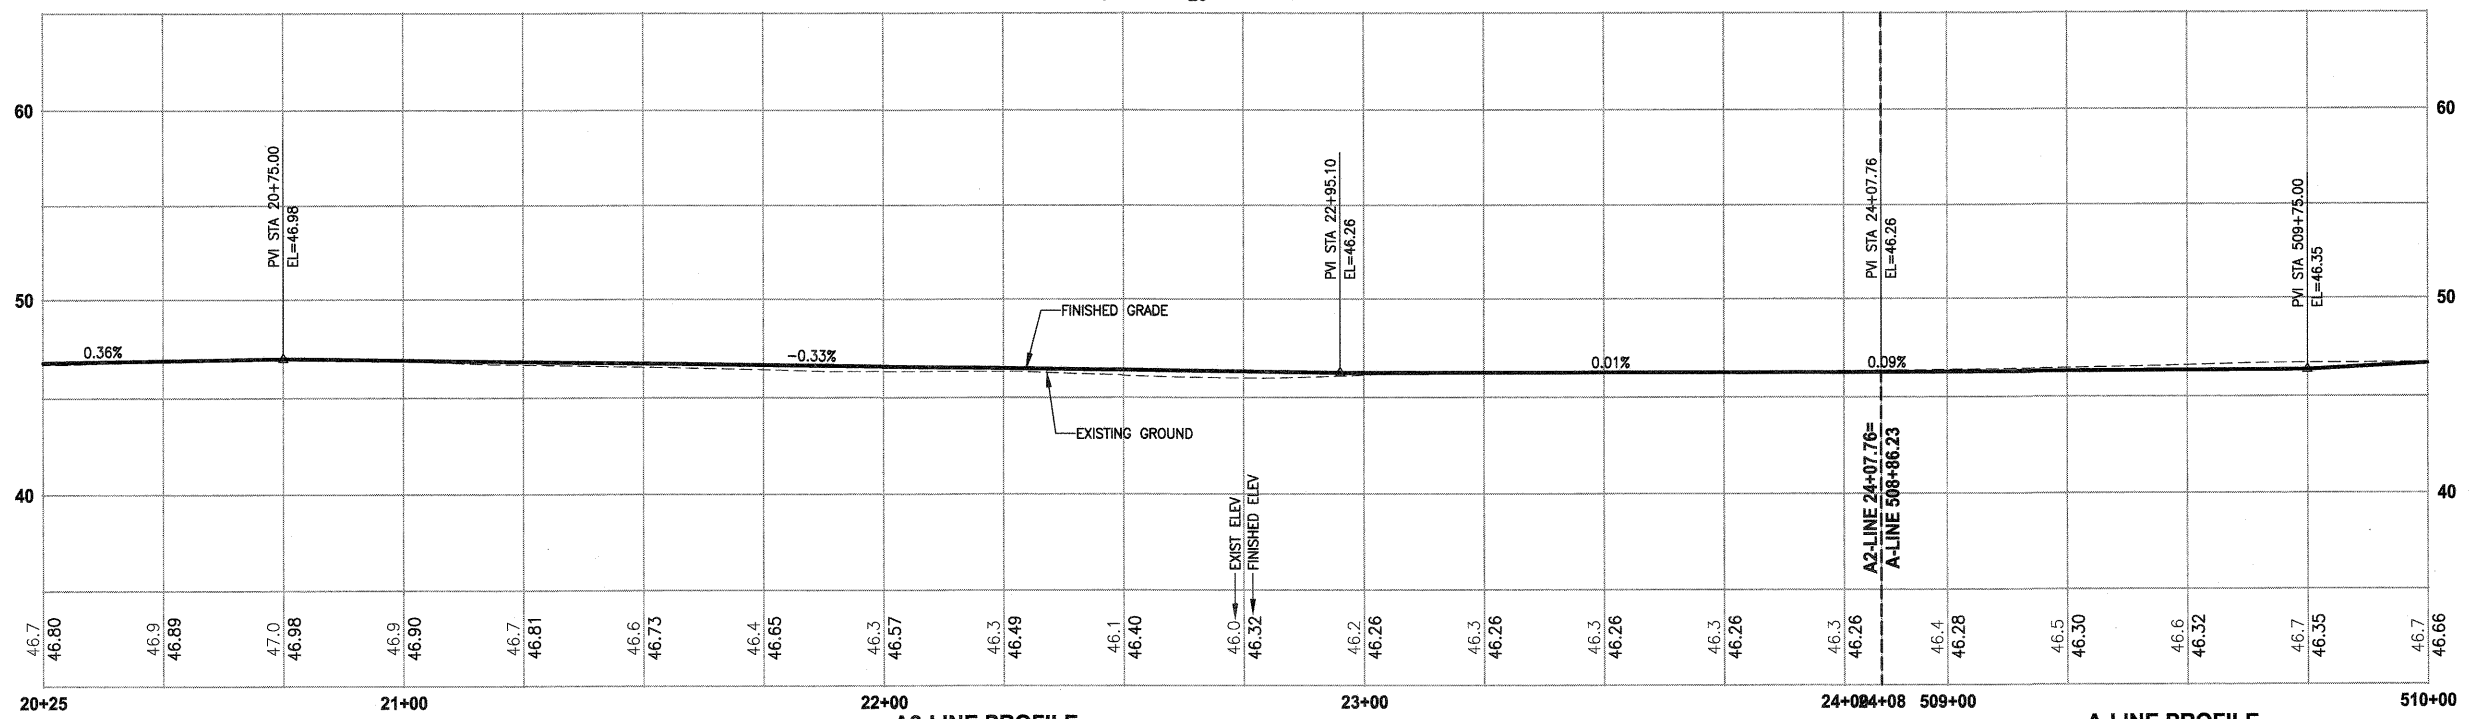

- STORMWATER CONSTRUCTION NOTES:**
1. CONCRETE HEADWALL, SEE DETAILS ON SHEET DD1.
 2. QUARRY SPALL OUTFALL PROTECTION, SEE DETAIL 2 ON SHEET DD1.
 3. CONNECT TO EXISTING DRAINAGE STRUCTURE.
 4. INFILTRATION TRENCH, SEE DETAIL 3 ON SHEET DD1.
 5. UNDERDRAIN TRENCH, SEE DETAIL 4 ON SHEET DD1.
 6. INSTALL UNDERDRAIN TRENCH CLEANOUT, SEE DETAIL 5 ON SHEET DD1.
 7. INSTALL RECTANGULAR SLIP RESISTANT SOLID METAL COVER PER WSDOT STD DETAIL B-30.20-02.
 8. INSTALL TRENCH DRAIN AND CONNECT TO DOWNSTREAM STRUCTURE. SEE SPECIAL PROVISIONS.
- NOTE:**
1. PROVIDE PEDESTRIAN ACCESS AND TRAFFIC CONTROL TO RECREATIONAL PROPERTY AS SHOWN. SEE SPECIAL PROVISIONS.

CITY OF SAMMAMISH APPROVAL

[Signature] 9-16-13
City Engineer Date

[Signature] 9-16-13
Community Development Date

DPER ACTIVITY NUMBER
GRDE12-0017/SHOR12-0003
FEDERAL AID # STPE-2017 (126)


REVISIONS	DATE	BY	DESIGNED
			J. JUN
			S. SIRES
			Y. HO
			J. DVORAK

ONE INCH AT FULL SCALE.
IF NOT, SCALE ACCORDINGLY

FILE NAME
BL1521075P15T03AL6-10

JOB No.
554-1521-075-P15T04B

DATE
SEPTEMBER 2013

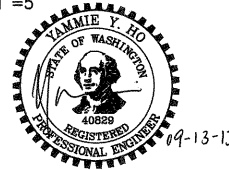

Parametrix

ENGINEERING • PLANNING • ENVIRONMENTAL SCIENCES

411 108TH AVENUE N.E., SUITE 1800
BELLEVUE, WASHINGTON 98004
T: 425.459.6200 F: 425.459.6363
www.parametrix.com

PROJECT NAME



**EAST LAKE SAMMAMISH
MASTER PLAN TRAIL
NORTH SAMMAMISH SEGMENT**

SAMMAMISH, WA

PLAN AND PROFILE

SHEET NO.
44 OF 127

AL8

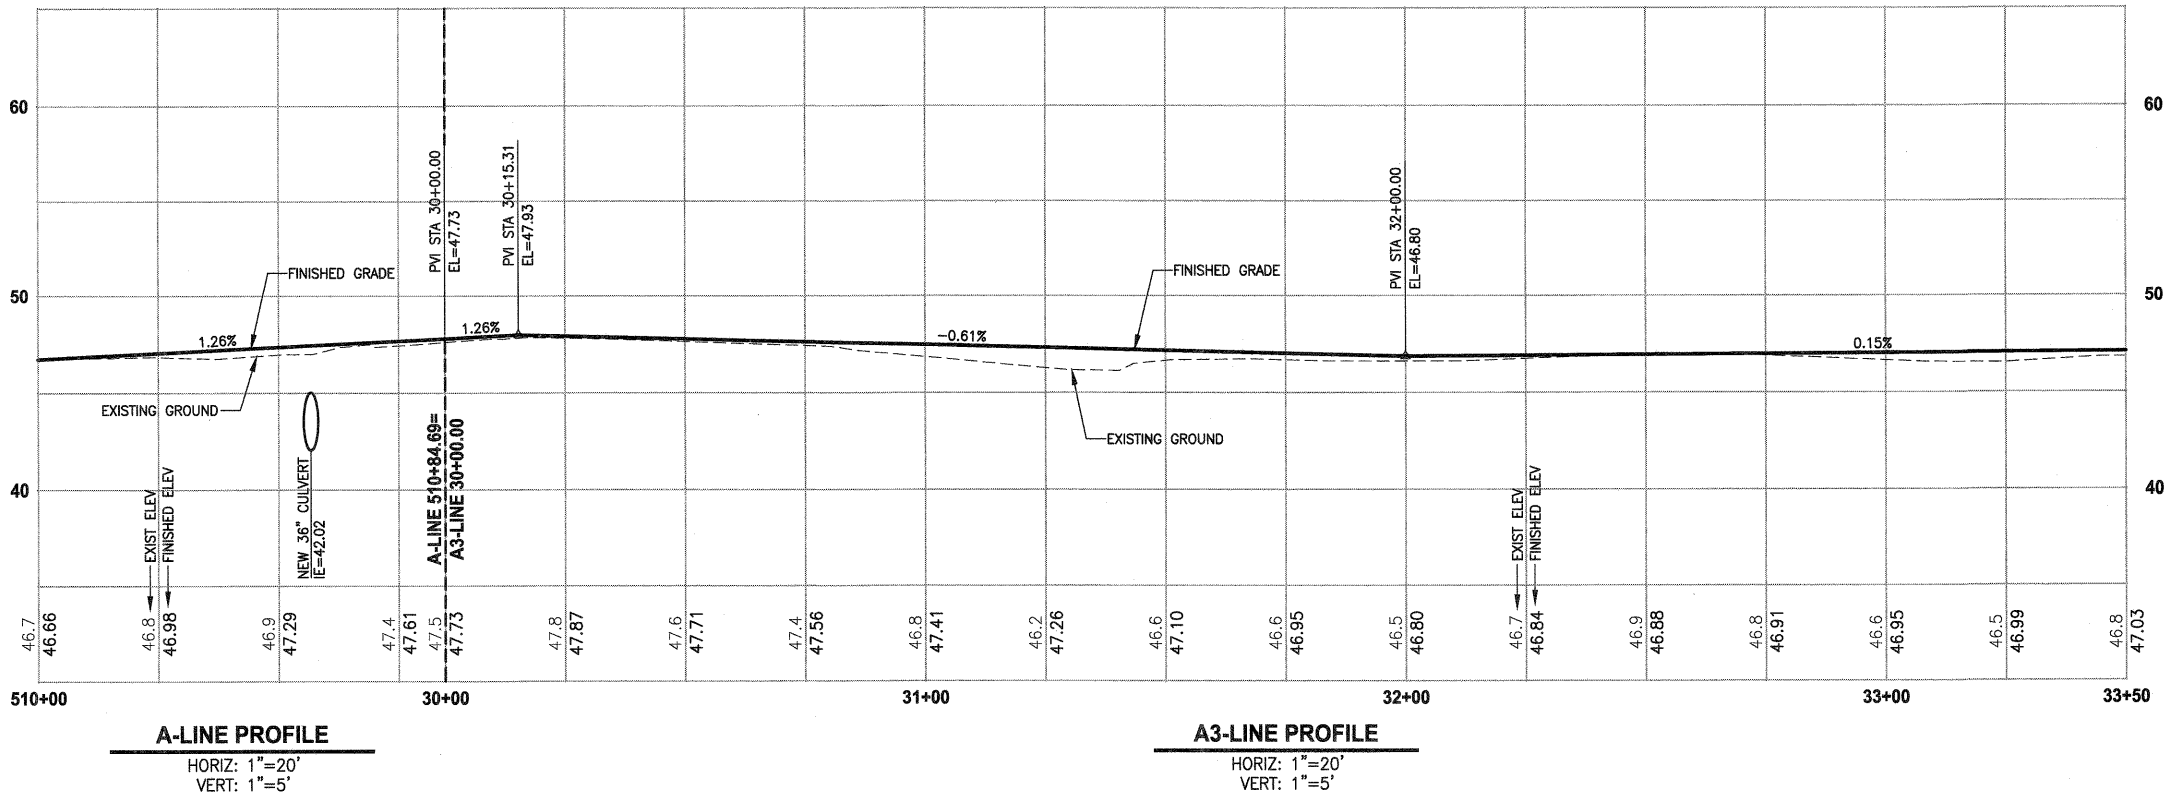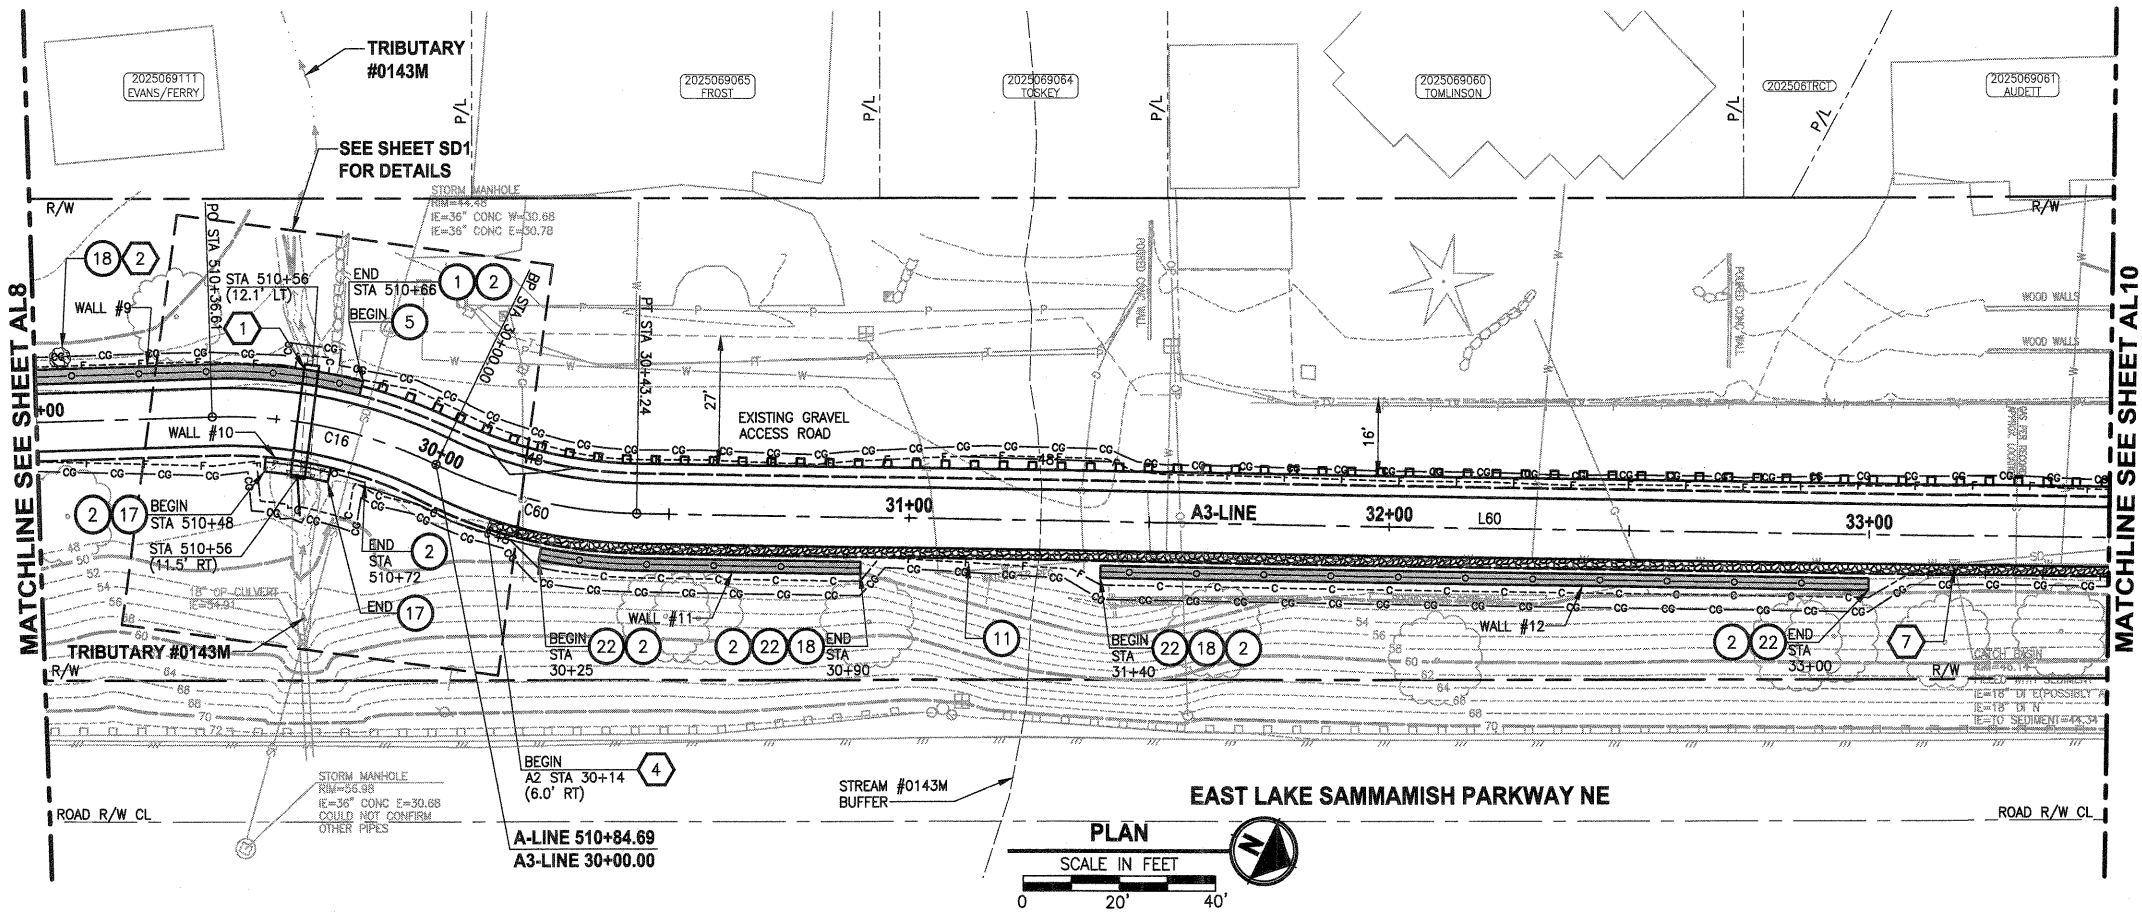

CIVIL CONSTRUCTION NOTES:

1. INSTALL STRUCTURAL EARTH WALL. SEE WALL DETAILS ON SHEET WD1. SEE WALL PROFILES ON WP SHEETS.
2. INSTALL COATED CHAIN LINK FENCE TYPE 6. FOR GROUND POST INSTALLATION SEE APPENDIX B IN THE SPECIFICATIONS.
3. INSTALL SALVAGED CHAIN LINK GATE, SIZES AS SHOWN ON PLANS.
4. INSTALL CHAIN LINK SINGLE GATE PER WSDOT STD PLAN L-30.10-01.
5. INSTALL WOOD GUARDRAIL, SEE DETAILS ON SHEET MD3.
6. INSTALL SPLIT RAIL FENCE, SEE DETAILS ON SHEET MD3.
7. INSTALL SOLDIER PILE WALL. FOR WALL PROFILE, SEE SHEET WP8. FOR DETAILS, SEE SHEET S1.
8. INSTALL SALVAGED CHAIN LINK CANTILEVER GATE. SEE DETAIL ON SHEET MD2.
9. NOT USED.
10. INSTALL CONCRETE STAIRS AND PEDESTRIAN HANDRAIL. SEE DETAILS ON SHEET MD4.
11. INSTALL WATER SERVICE PIPE, 1 1/4 IN DIAM. SEE SPECIAL PROVISIONS.
12. INSTALL WOOD POWER POLE.
13. RELOCATE PRESSURE SEWER CONNECTION (PRIVATE OWNER).
14. INSTALL POWER PANEL, SEE SPECIAL PROVISIONS.
15. INSTALL PATTERNED CONCRETE DRIVEWAY. SEE DETAILS ON SHEET MD2.
16. INSTALL TYPE 1 REST STOP. SEE DETAILS ON SHEET MD3.
17. INSTALL REINFORCED CONCRETE RETAINING WALL TYPE 1. SEE DETAILS ON SHEET S3.
18. WALL DRAIN OUTFALL LOCATION.
19. RELOCATE POWER POLE, BY OTHERS. COORDINATE WITH PSE.
20. INSTALL PRIVATELY OWNED POWER METER.
21. INSTALL SERVICE TRENCH AND CONDUIT. SEE DETAIL ON SHEET MD2.
22. INSTALL GRAVITY BLOCK WALL. SEE WALL DETAILS ON SHEET WD1. SEE WALL PROFILES ON WP SHEETS.
23. INSTALL 42" COATED CHAIN LINK FENCE. SEE WD1 FOR INSTALLATION ON WALLS.

STORMWATER CONSTRUCTION NOTES:

1. CONCRETE HEADWALL, SEE DETAILS ON SHEET DD1.
2. QUARRY SPALL OUTFALL PROTECTION, SEE DETAIL 2 ON SHEET DD1.
3. CONNECT TO EXISTING DRAINAGE STRUCTURE.
4. INFILTRATION TRENCH, SEE DETAIL 3 ON SHEET DD1.
5. UNDERDRAIN TRENCH, SEE DETAIL 4 ON SHEET DD1.
6. INSTALL UNDERDRAIN TRENCH CLEANOUT, SEE DETAIL 5 ON SHEET DD1.
7. INSTALL RECTANGULAR SLIP RESISTANT SOLID METAL COVER PER WSDOT STD DETAIL B-30.20-02.
8. INSTALL TRENCH DRAIN AND CONNECT TO DOWNSTREAM STRUCTURE. SEE SPECIAL PROVISIONS.

NOTE:

1. PROVIDE PEDESTRIAN ACCESS AND TRAFFIC CONTROL TO RECREATIONAL PROPERTY AS SHOWN. SEE SPECIAL PROVISIONS.

CITY OF SAMMAMISH APPROVAL	
	Date 9-16-13
City Engineer	
	Date 9-16-13
Community Development	

DPER ACTIVITY NUMBER
GRDE12-0017/SHOR12-0003
FEDERAL AID # STPE-2017 (126)

PATH: U:\Bait\Projects\Clients\1521-King City\554-1521-075-ELST\995eca\CADD\Phase 1\Task 03\Draw\ LAYOUT: AL-9 PLOTTED BY: purgubut DATE: Thursday, September 12, 2013 5:34:57 PM

REVISIONS	DATE	BY	DESIGNED
			J. JUN
			S. SIRE
			CHECKED Y. HO
			APPROVED J. DVORAK

ONE INCH AT FULL SCALE.
IF NOT, SCALE ACCORDINGLY.
FILE NAME
BL1521075P15T03AL6-10
JOB NO.
554-1521-075-P15T04B
DATE
SEPTEMBER 2013






Parametrix
ENGINEERING, PLANNING, ENVIRONMENTAL SCIENCES
411 108TH AVENUE N.E., SUITE 1800
BELLEVUE, WASHINGTON 98004
T: 425-458-0200 F: 425-458-0365
www.parametrix.com

PROJECT NAME
EAST LAKE SAMMAMISH
MASTER PLAN TRAIL
NORTH SAMMAMISH SEGMENT
SAMMAMISH, WA

PLAN AND PROFILE

SHEET NO.
45 OF 127

AL9

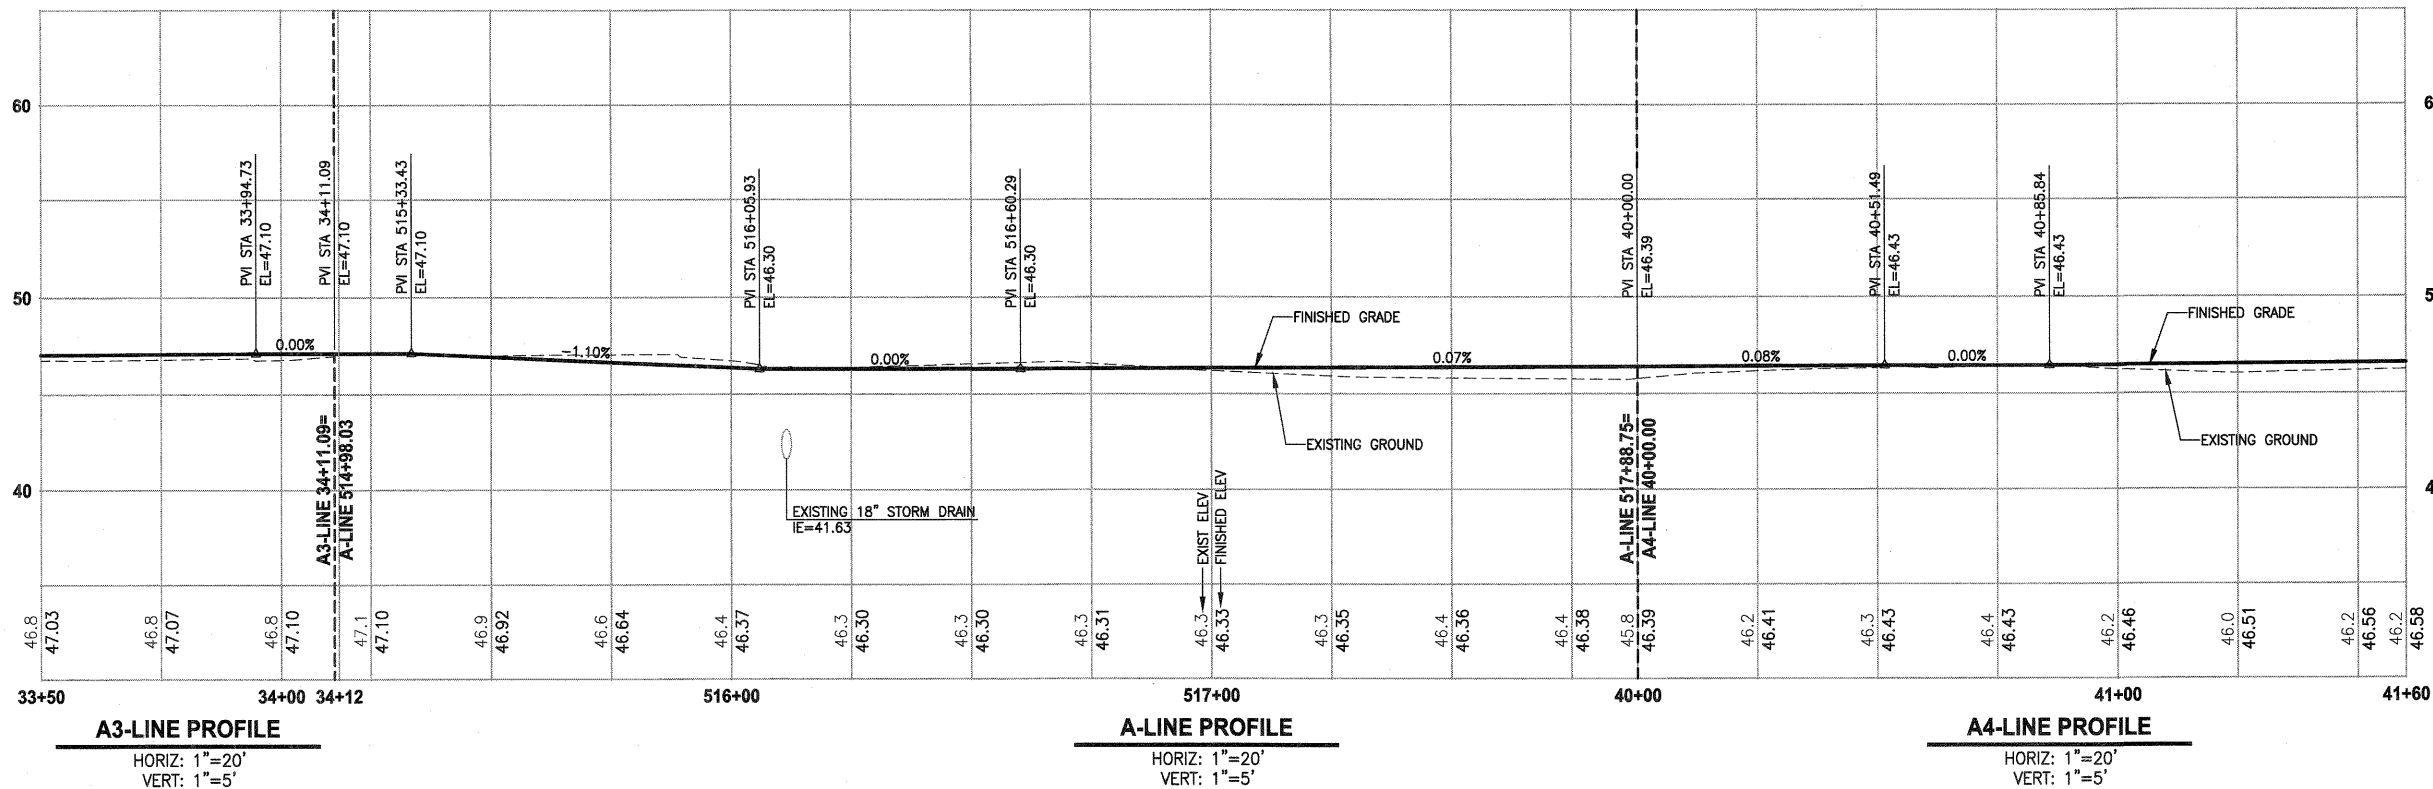 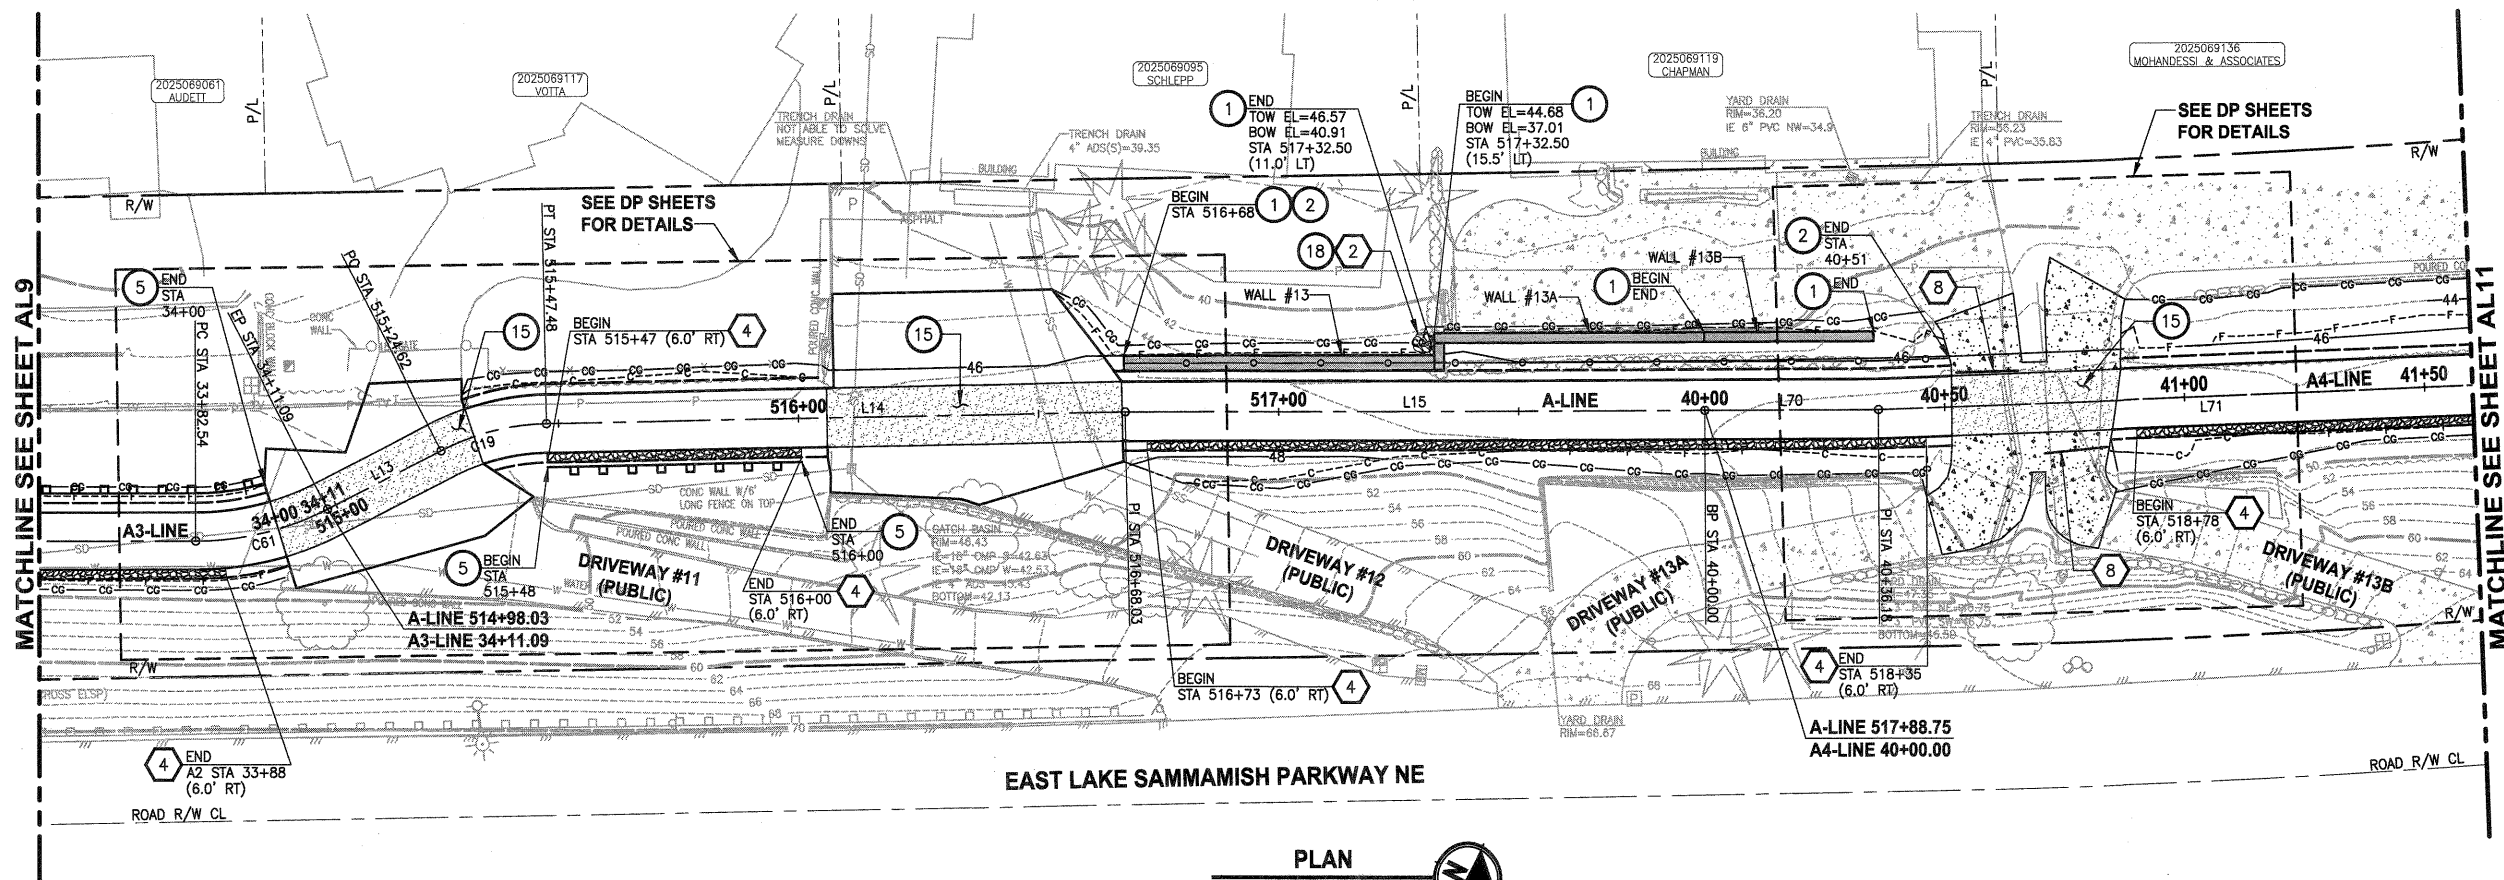

CIVIL CONSTRUCTION NOTES:

1. INSTALL STRUCTURAL EARTH WALL. SEE WALL DETAILS ON SHEET WD1. SEE WALL PROFILES ON WP SHEETS.
2. INSTALL COATED CHAIN LINK FENCE TYPE 6. FOR GROUND POST INSTALLATION SEE APPENDIX B IN THE SPECIFICATIONS.
3. INSTALL SALVAGED CHAIN LINK GATE, SIZES AS SHOWN ON PLANS.
4. INSTALL CHAIN LINK SINGLE GATE PER WSDOT STD PLAN L-30.10-01.
5. INSTALL WOOD GUARDRAIL, SEE DETAILS ON SHEET MD3.
6. INSTALL SPLIT RAIL FENCE, SEE DETAILS ON SHEET MD3.
7. INSTALL SOLDIER PILE WALL. FOR WALL PROFILE, SEE SHEET WP8. FOR DETAILS, SEE SHEET S1.
8. INSTALL SALVAGED CHAIN LINK CANTILEVER GATE. SEE DETAIL ON SHEET MD2.
9. NOT USED.
10. INSTALL CONCRETE STAIRS AND PEDESTRIAN HANDRAIL. SEE DETAILS ON SHEET MD4.
11. INSTALL WATER SERVICE PIPE, 1 1/4 IN. DIAM. SEE SPECIAL PROVISIONS.
12. INSTALL WOOD POWER POLE.
13. RELOCATE PRESSURE SEWER CONNECTION (PRIVATE OWNER).
14. INSTALL POWER PANEL, SEE SPECIAL PROVISIONS.
15. INSTALL PATTERNED CONCRETE DRIVEWAY. SEE DETAILS ON SHEET MD2.
16. INSTALL TYPE 1 REST STOP. SEE DETAILS ON SHEET MD3.
17. INSTALL REINFORCED CONCRETE RETAINING WALL TYPE 1. SEE DETAILS ON SHEET S3.
18. WALL DRAIN OUTFALL LOCATION.
19. RELOCATE POWER POLE, BY OTHERS. COORDINATE WITH PSE.
20. INSTALL PRIVATELY OWNED POWER METER.
21. INSTALL SERVICE TRENCH AND CONDUIT. SEE DETAIL ON SHEET MD2.
22. INSTALL GRAVITY BLOCK WALL. SEE WALL DETAILS ON SHEET WD1. SEE WALL PROFILES ON WP SHEETS.
23. INSTALL 42" COATED CHAIN LINK FENCE. SEE WD1 FOR INSTALLATION ON WALLS.

STORMWATER CONSTRUCTION NOTES:

1. CONCRETE HEADWALL, SEE DETAILS ON SHEET DD1.
2. QUARRY SPALL OUTFALL PROTECTION, SEE DETAIL 2 ON SHEET DD1.
3. CONNECT TO EXISTING DRAINAGE STRUCTURE.
4. INFILTRATION TRENCH, SEE DETAIL 3 ON SHEET DD1.
5. UNDERDRAIN TRENCH, SEE DETAIL 4 ON SHEET DD1.
6. INSTALL UNDERDRAIN TRENCH CLEANOUT, SEE DETAIL 5 ON SHEET DD1.
7. INSTALL RECTANGULAR SLIP RESISTANT SOLID METAL COVER PER WSDOT STD DETAIL B-30.20-02.
8. INSTALL TRENCH DRAIN AND CONNECT TO DOWNSTREAM STRUCTURE. SEE SPECIAL PROVISIONS.

NOTE:

1. PROVIDE PEDESTRIAN ACCESS AND TRAFFIC CONTROL TO RECREATIONAL PROPERTY AS SHOWN. SEE SPECIAL PROVISIONS.

CITY OF SAMMAMISH APPROVAL	
<i>[Signature]</i> City Engineer	9.16.13 Date
<i>[Signature]</i> Community Development	9.16.13 Date

DPER ACTIVITY NUMBER
GRDE12-0017/SHOR12-0003
FEDERAL AID # STPE-2017 (126)


PLAN AND PROFILE

SHEET NO.
46 OF 127

AL10


REVISIONS	DATE	BY	DESIGNED
			J. JUN
			S. SIRES
			Y. HO
			J. DVORAK

ONE INCH AT FULL SCALE.
IF NOT, SCALE ACCORDINGLY
FILE NAME
BL1521075P15T03AL6-10
JOB NO.
554-1521-075-P15T048
DATE
SEPTEMBER 2013


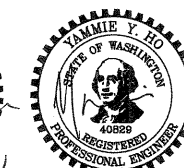


Parametrix
ENGINEERING . PLANNING . ENVIRONMENTAL SCIENCES
411 NORTH AVENUE N.E., SUITE 1800
BELLEVUE, WASHINGTON 98004
T. 425.458.6200 F. 425.458.8363
www.parametrix.com

PROJECT NAME
**EAST LAKE SAMMAMISH
MASTER PLAN TRAIL
NORTH SAMMAMISH SEGMENT**
SAMMAMISH, WA

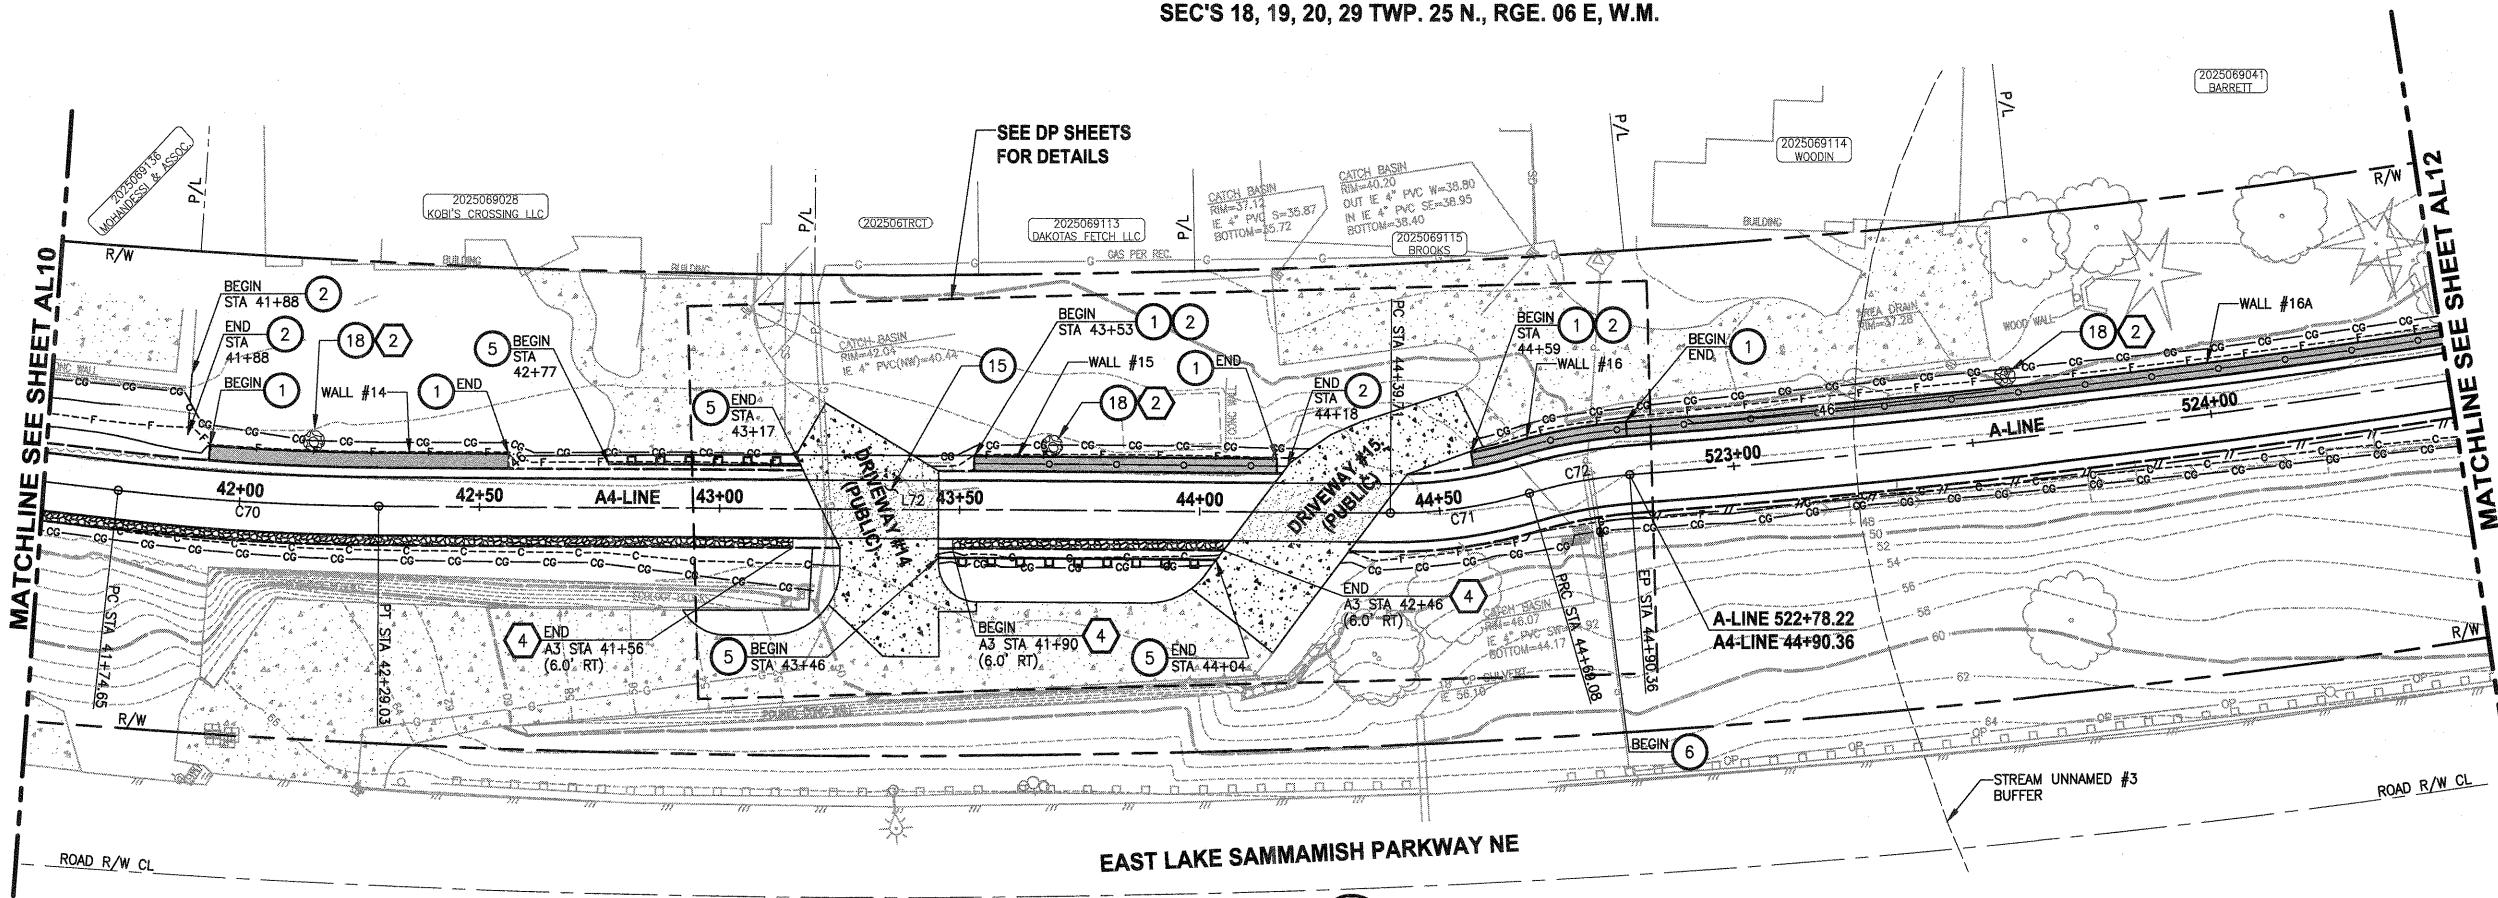

EAST LAKE SAMMAMISH PARKWAY NE

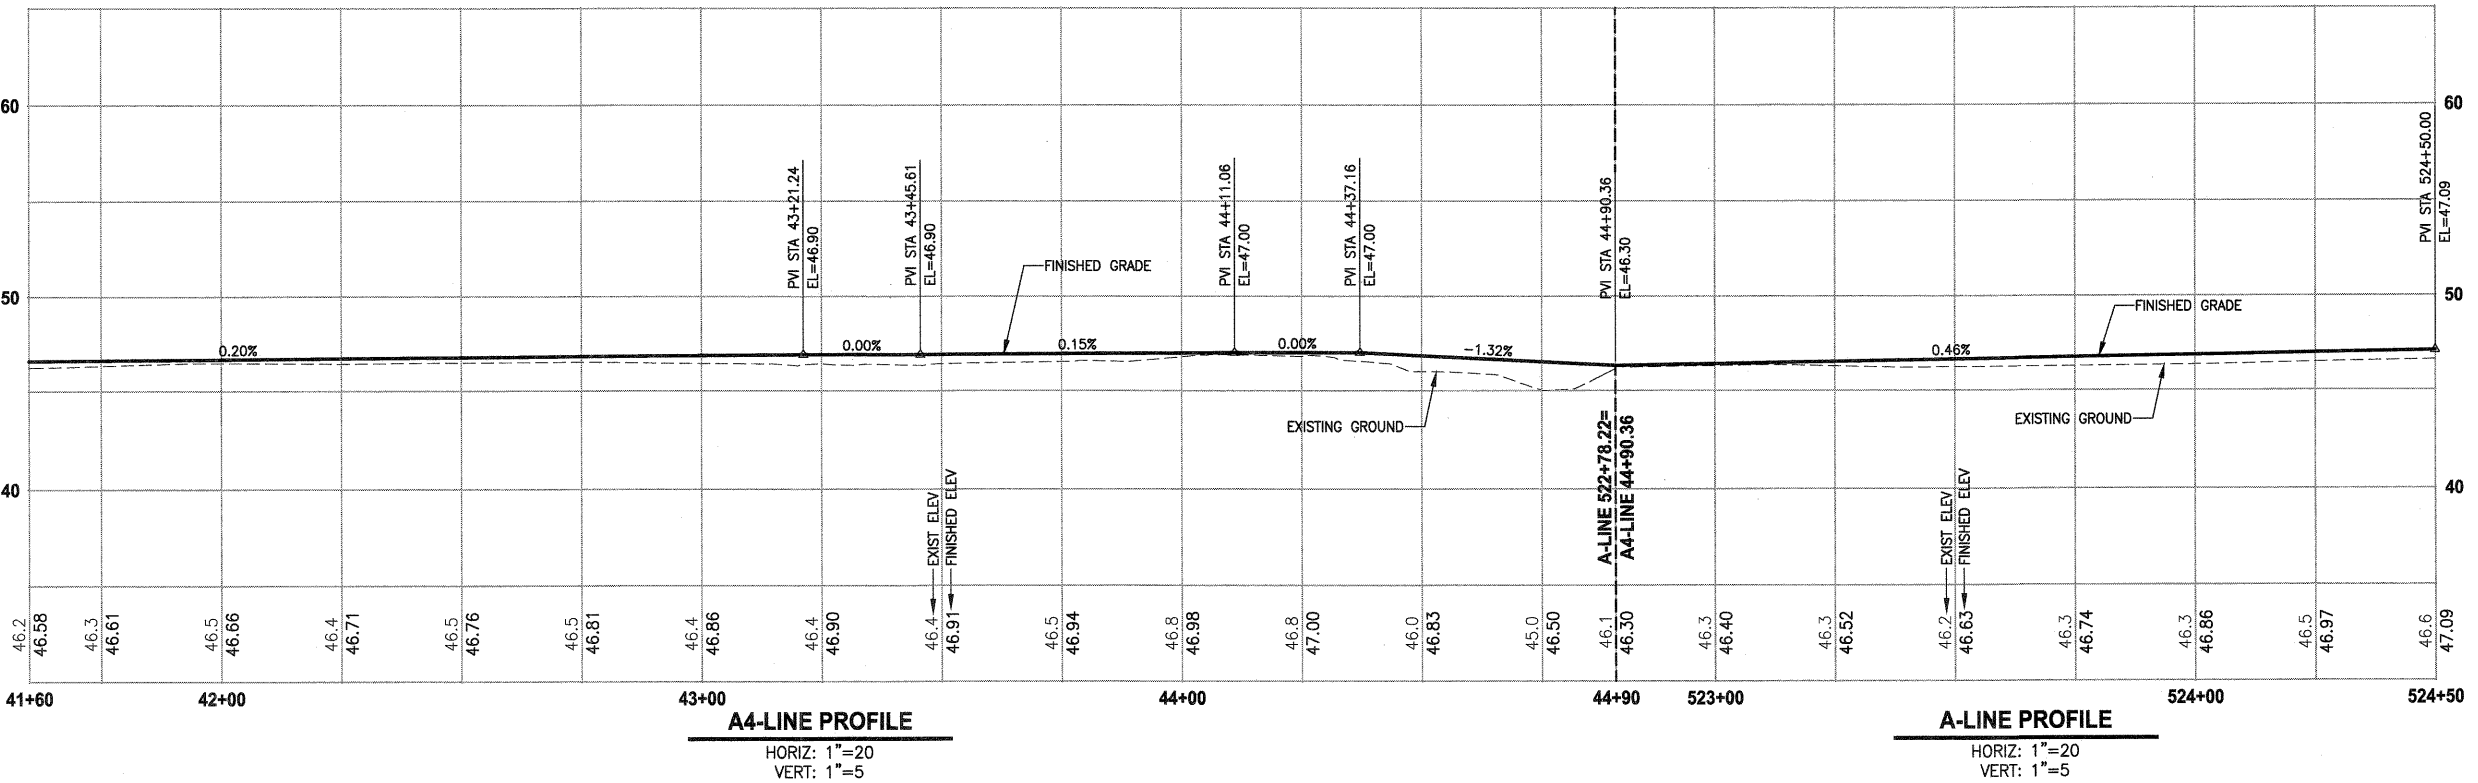 

- CIVIL CONSTRUCTION NOTES:**
1. INSTALL STRUCTURAL EARTH WALL. SEE WALL DETAILS ON SHEET WD1. SEE WALL PROFILES ON WP SHEETS.
 2. INSTALL COATED CHAIN LINK FENCE TYPE 6. FOR GROUND POST INSTALLATION SEE APPENDIX B IN THE SPECIFICATIONS.
 3. INSTALL SALVAGED CHAIN LINK GATE, SIZES AS SHOWN ON PLANS.
 4. INSTALL CHAIN LINK SINGLE GATE PER WSDOT STD PLAN L-30.10-01.
 5. INSTALL WOOD GUARDRAIL, SEE DETAILS ON SHEET MD3.
 6. INSTALL SPLIT RAIL FENCE, SEE DETAILS ON SHEET MD3.
 7. INSTALL SOLDIER PILE WALL. FOR WALL PROFILE, SEE SHEET WP8. FOR DETAILS, SEE SHEET S1.
 8. INSTALL SALVAGED CHAIN LINK CANTILEVER GATE. SEE DETAIL ON SHEET MD2.
 9. NOT USED.
 10. INSTALL CONCRETE STAIRS AND PEDESTRIAN HANDRAIL. SEE DETAILS ON SHEET MD4.
 11. INSTALL WATER SERVICE PIPE, 1 1/4 IN DIAM. SEE SPECIAL PROVISIONS.
 12. INSTALL WOOD POWER POLE.
 13. RELOCATE PRESSURE SEWER CONNECTION (PRIVATE OWNER).
 14. INSTALL POWER PANEL, SEE SPECIAL PROVISIONS.
 15. INSTALL PATTERNED CONCRETE DRIVEWAY. SEE DETAILS ON SHEET MD2.
 16. INSTALL TYPE 1 REST STOP. SEE DETAILS ON SHEET MD3.
 17. INSTALL REINFORCED CONCRETE RETAINING WALL TYPE 1. SEE DETAILS ON SHEET S3.
 18. WALL DRAIN OUTFALL LOCATION.
 19. RELOCATE POWER POLE, BY OTHERS. COORDINATE WITH PSE.
 20. INSTALL PRIVATELY OWNED POWER METER.
 21. INSTALL SERVICE TRENCH AND CONDUIT. SEE DETAIL ON SHEET MD2.
 22. INSTALL GRAVITY BLOCK WALL. SEE WALL DETAILS ON SHEET WD1. SEE WALL PROFILES ON WP SHEETS.
 23. INSTALL 42" COATED CHAIN LINK FENCE. SEE WD1 FOR INSTALLATION ON WALLS.

- STORMWATER CONSTRUCTION NOTES:**
1. CONCRETE HEADWALL, SEE DETAILS ON SHEET DD1.
 2. QUARRY SPALL OUTFALL PROTECTION, SEE DETAIL 2 ON SHEET DD1.
 3. CONNECT TO EXISTING DRAINAGE STRUCTURE.
 4. INFILTRATION TRENCH, SEE DETAIL 3 ON SHEET DD1.
 5. UNDERDRAIN TRENCH, SEE DETAIL 4 ON SHEET DD1.
 6. INSTALL UNDERDRAIN TRENCH CLEANOUT, SEE DETAIL 5 ON SHEET DD1.
 7. INSTALL RECTANGULAR SLIP RESISTANT SOLID METAL COVER PER WSDOT STD DETAIL B-30.20-02.
 8. INSTALL TRENCH DRAIN AND CONNECT TO DOWNSTREAM STRUCTURE. SEE SPECIAL PROVISIONS.

NOTE:

1. PROVIDE PEDESTRIAN ACCESS AND TRAFFIC CONTROL TO RECREATIONAL PROPERTY AS SHOWN. SEE SPECIAL PROVISIONS.

CITY OF SAMMAMISH APPROVAL

Russell R. Poff
City Engineer
Date: 9-16-13

Mona Davis
Community Development
Date: 9-16-13

DPER ACTIVITY NUMBER
GRDE12-0017/SHOR12-0003
FEDERAL AID # STPE-2017 (126)

PATH: U:\Ball\Projects\Clients\1521-King Cnty\1521-075-ELST\98Seas\CADD\Phase 15\Task 03\Draw\ PLOTTED BY: purgubut DATE: Thursday, September 12, 2013 5:35:54 PM LAYOUT: AL11


REVISIONS	DATE	BY	DESIGNED
			J. JUN
			S. SIRES
			Y. HO
			J. DVORAK

ONE INCH AT FULL SCALE.
IF NOT, SCALE ACCORDINGLY

FILE NAME
BL1521075P15T03AL11-15

JOB NO.
554-1521-075-P15T04B

DATE
SEPTEMBER 2013

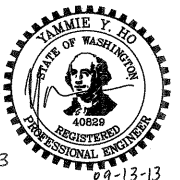

Parametrix

ENGINEERING, PLANNING, ENVIRONMENTAL SCIENCES

411 108TH AVENUE N.E., SUITE 1800
BELLEVUE, WASHINGTON 98004
T: 425-458-0200 F: 425-458-0393
www.parametrix.com

PROJECT NAME




**EAST LAKE SAMMAMISH
MASTER PLAN TRAIL
NORTH SAMMAMISH SEGMENT**

SAMMAMISH, WA

PLAN AND PROFILE

SHEET NO.
47 OF 127

AL11

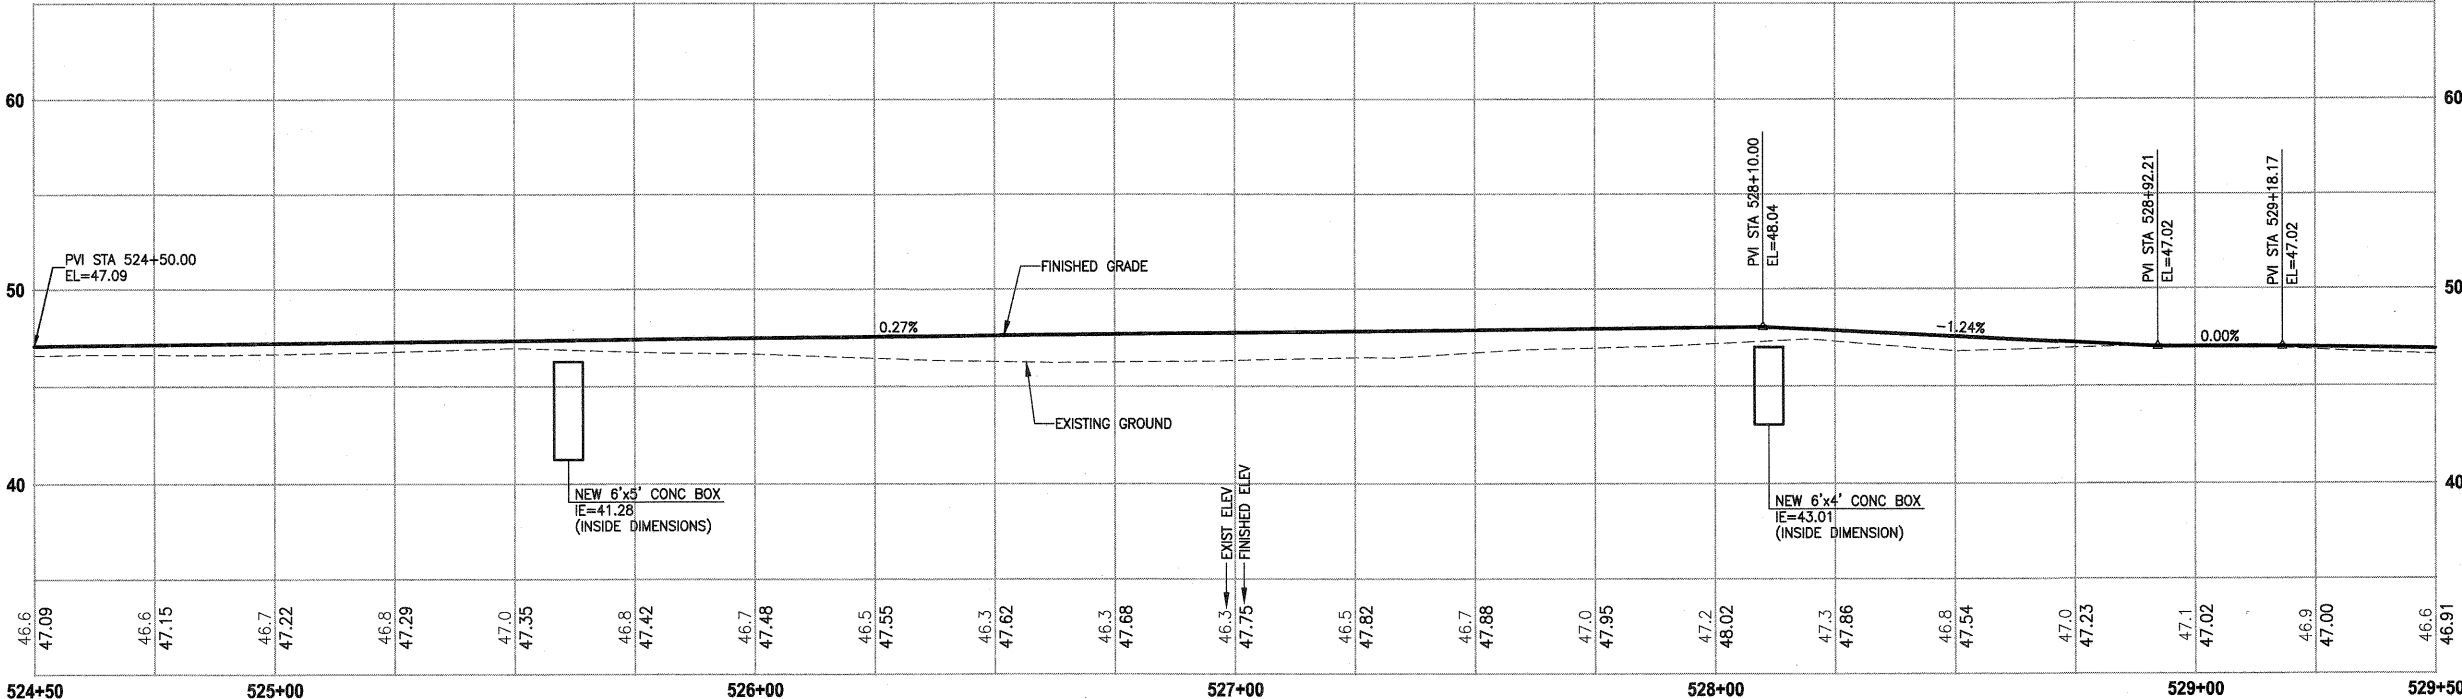 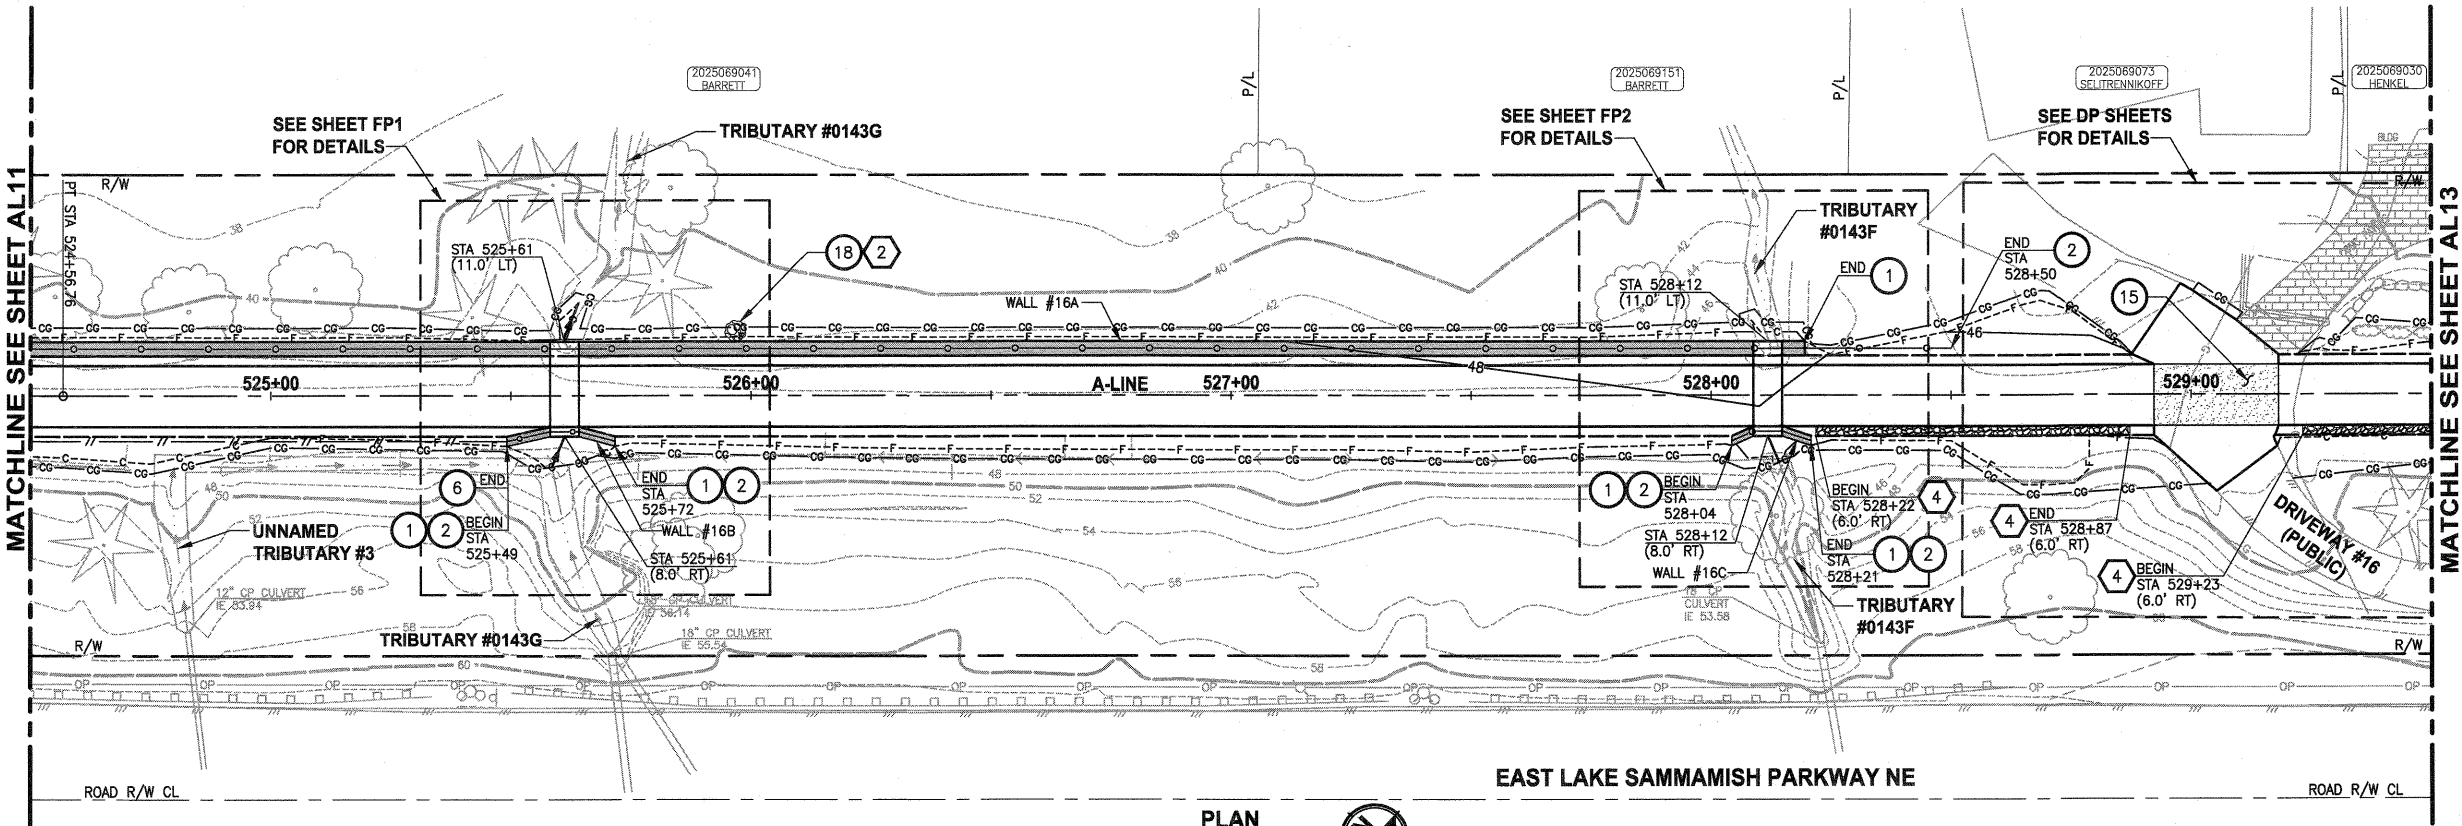

A-LINE PROFILE

HORIZ: 1"=20
VERT: 1"=5

CIVIL CONSTRUCTION NOTES:

1. INSTALL STRUCTURAL EARTH WALL. SEE WALL DETAILS ON SHEET WD1. SEE WALL PROFILES ON WP SHEETS.
2. INSTALL COATED CHAIN LINK FENCE TYPE 6. FOR GROUND POST INSTALLATION SEE APPENDIX B IN THE SPECIFICATIONS.
3. INSTALL SALVAGED CHAIN LINK GATE, SIZES AS SHOWN ON PLANS.
4. INSTALL CHAIN LINK SINGLE GATE PER WSDOT STD PLAN L-30.10-01.
5. INSTALL WOOD GUARDRAIL, SEE DETAILS ON SHEET MD3.
6. INSTALL SPLIT RAIL FENCE, SEE DETAILS ON SHEET MD3.
7. INSTALL SOLDIER PILE WALL. FOR WALL PROFILE, SEE SHEET WP8. FOR DETAILS, SEE SHEET S1.
8. INSTALL SALVAGED CHAIN LINK CANTILEVER GATE. SEE DETAIL ON SHEET MD2.
9. NOT USED.
10. INSTALL CONCRETE STAIRS AND PEDESTRIAN HANDRAIL. SEE DETAILS ON SHEET MD4.
11. INSTALL WATER SERVICE PIPE, 1 1/4 IN DIAM. SEE SPECIAL PROVISIONS.
12. INSTALL WOOD POWER POLE.
13. RELOCATE PRESSURE SEWER CONNECTION (PRIVATE OWNER).
14. INSTALL POWER PANEL, SEE SPECIAL PROVISIONS.
15. INSTALL PATTERNED CONCRETE DRIVEWAY. SEE DETAILS ON SHEET MD2.
16. INSTALL TYPE 1 REST STOP. SEE DETAILS ON SHEET MD3.
17. INSTALL REINFORCED CONCRETE RETAINING WALL TYPE 1. SEE DETAILS ON SHEET S3.
18. WALL DRAIN OUTFALL LOCATION.
19. RELOCATE POWER POLE, BY OTHERS. COORDINATE WITH PSE.
20. INSTALL PRIVATELY OWNED POWER METER.
21. INSTALL SERVICE TRENCH AND CONDUIT. SEE DETAIL ON SHEET MD2.
22. INSTALL GRAVITY BLOCK WALL. SEE WALL DETAILS ON SHEET WD1. SEE WALL PROFILES ON WP SHEETS.
23. INSTALL 42" COATED CHAIN LINK FENCE. SEE WD1 FOR INSTALLATION ON WALLS.

STORMWATER CONSTRUCTION NOTES:

1. CONCRETE HEADWALL, SEE DETAILS ON SHEET DD1.
2. QUARRY SPALL OUTFALL PROTECTION, SEE DETAIL 2 ON SHEET DD1.
3. CONNECT TO EXISTING DRAINAGE STRUCTURE.
4. INFILTRATION TRENCH, SEE DETAIL 3 ON SHEET DD1.
5. UNDERDRAIN TRENCH, SEE DETAIL 4 ON SHEET DD1.
6. INSTALL UNDERDRAIN TRENCH CLEANOUT, SEE DETAIL 5 ON SHEET DD1.
7. INSTALL RECTANGULAR SLIP RESISTANT SOLID METAL COVER PER WSDOT STD DETAIL B-30.20-02.
8. INSTALL TRENCH DRAIN AND CONNECT TO DOWNSTREAM STRUCTURE. SEE SPECIAL PROVISIONS.

NOTE:

1. PROVIDE PEDESTRIAN ACCESS AND TRAFFIC CONTROL TO RECREATIONAL PROPERTY AS SHOWN. SEE SPECIAL PROVISIONS.

CITY OF SAMMAMISH APPROVAL	
	9.16.13
	9.16.13

DPER ACTIVITY NUMBER
GRDE12-0017/SHOR12-0003
FEDERAL AID # STPE-2017 (126)

PATH: U:\Belt\Projects\Clients\1521-King Cnty\554-1521-075-ELST\98Sec\15\Task 03\Drawn


REVISIONS	DATE	BY	DESIGNED
			J. JUN
			S. SIRS
			Y. HO
			J. DVORAK

ONE INCH AT FULL SCALE.
IF NOT, SCALE ACCORDINGLY

FILE NAME
BL1521075P15T03AL11-15

JOB No.
554-1521-075-P15T04B

DATE
SEPTEMBER 2013

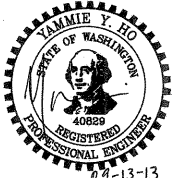

Parametrix

ENGINEERING, PLANNING, ENVIRONMENTAL SCIENCES

4111 108TH AVENUE N.E., SUITE 1800
BELLEVUE, WASHINGTON 98004
T: 425-455-0200 F: 425-455-0363
www.parametrix.com

PROJECT NAME

**EAST LAKE SAMMAMISH
MASTER PLAN TRAIL
NORTH SAMMAMISH SEGMENT**

SAMMAMISH, WA




PLAN AND PROFILE

SHEET NO.
48 OF 127

AL12

U:\Ball\Projects\Clients\1521-King Cnty\554-1521-075-ELST\985\CAAD\Phase 15\Task 03\Draw\ PLOTTED BY: purgabut DATE: Thursday, September 12, 2013 5:37:49 PM LAYOUT: AL13

SEC'S 18, 19, 20, 29 TWP. 25 N., RGE. 06 E, W.M.

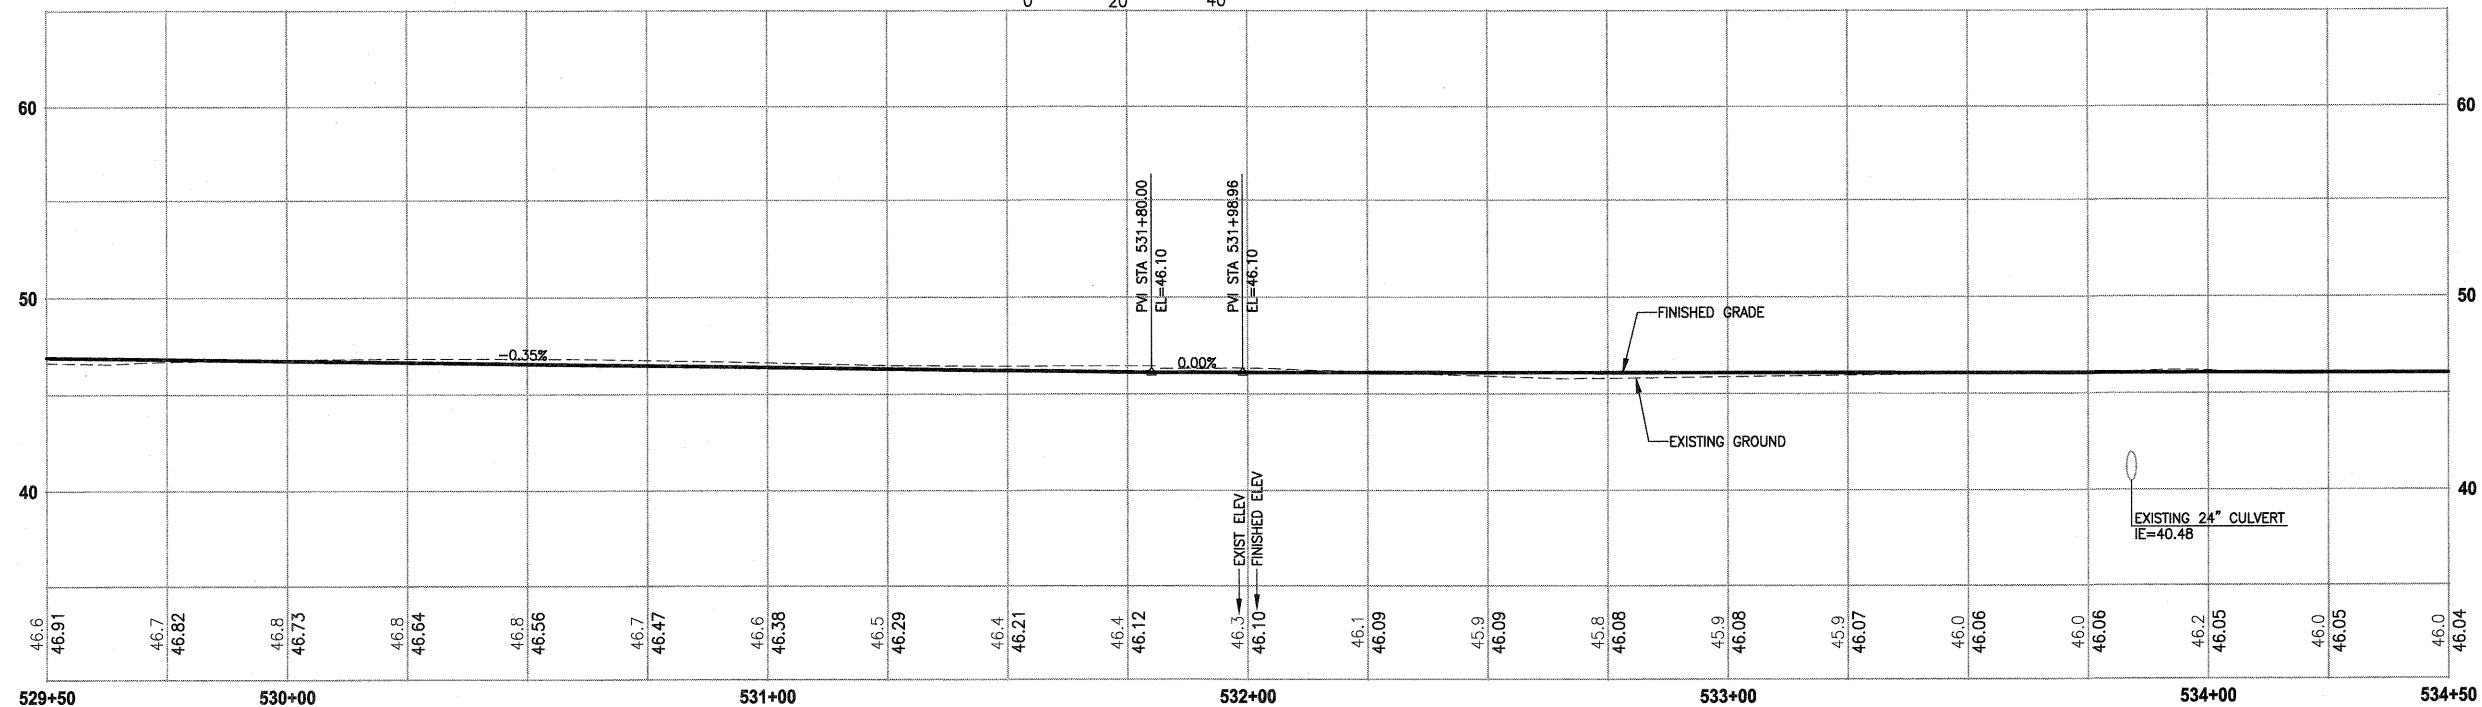 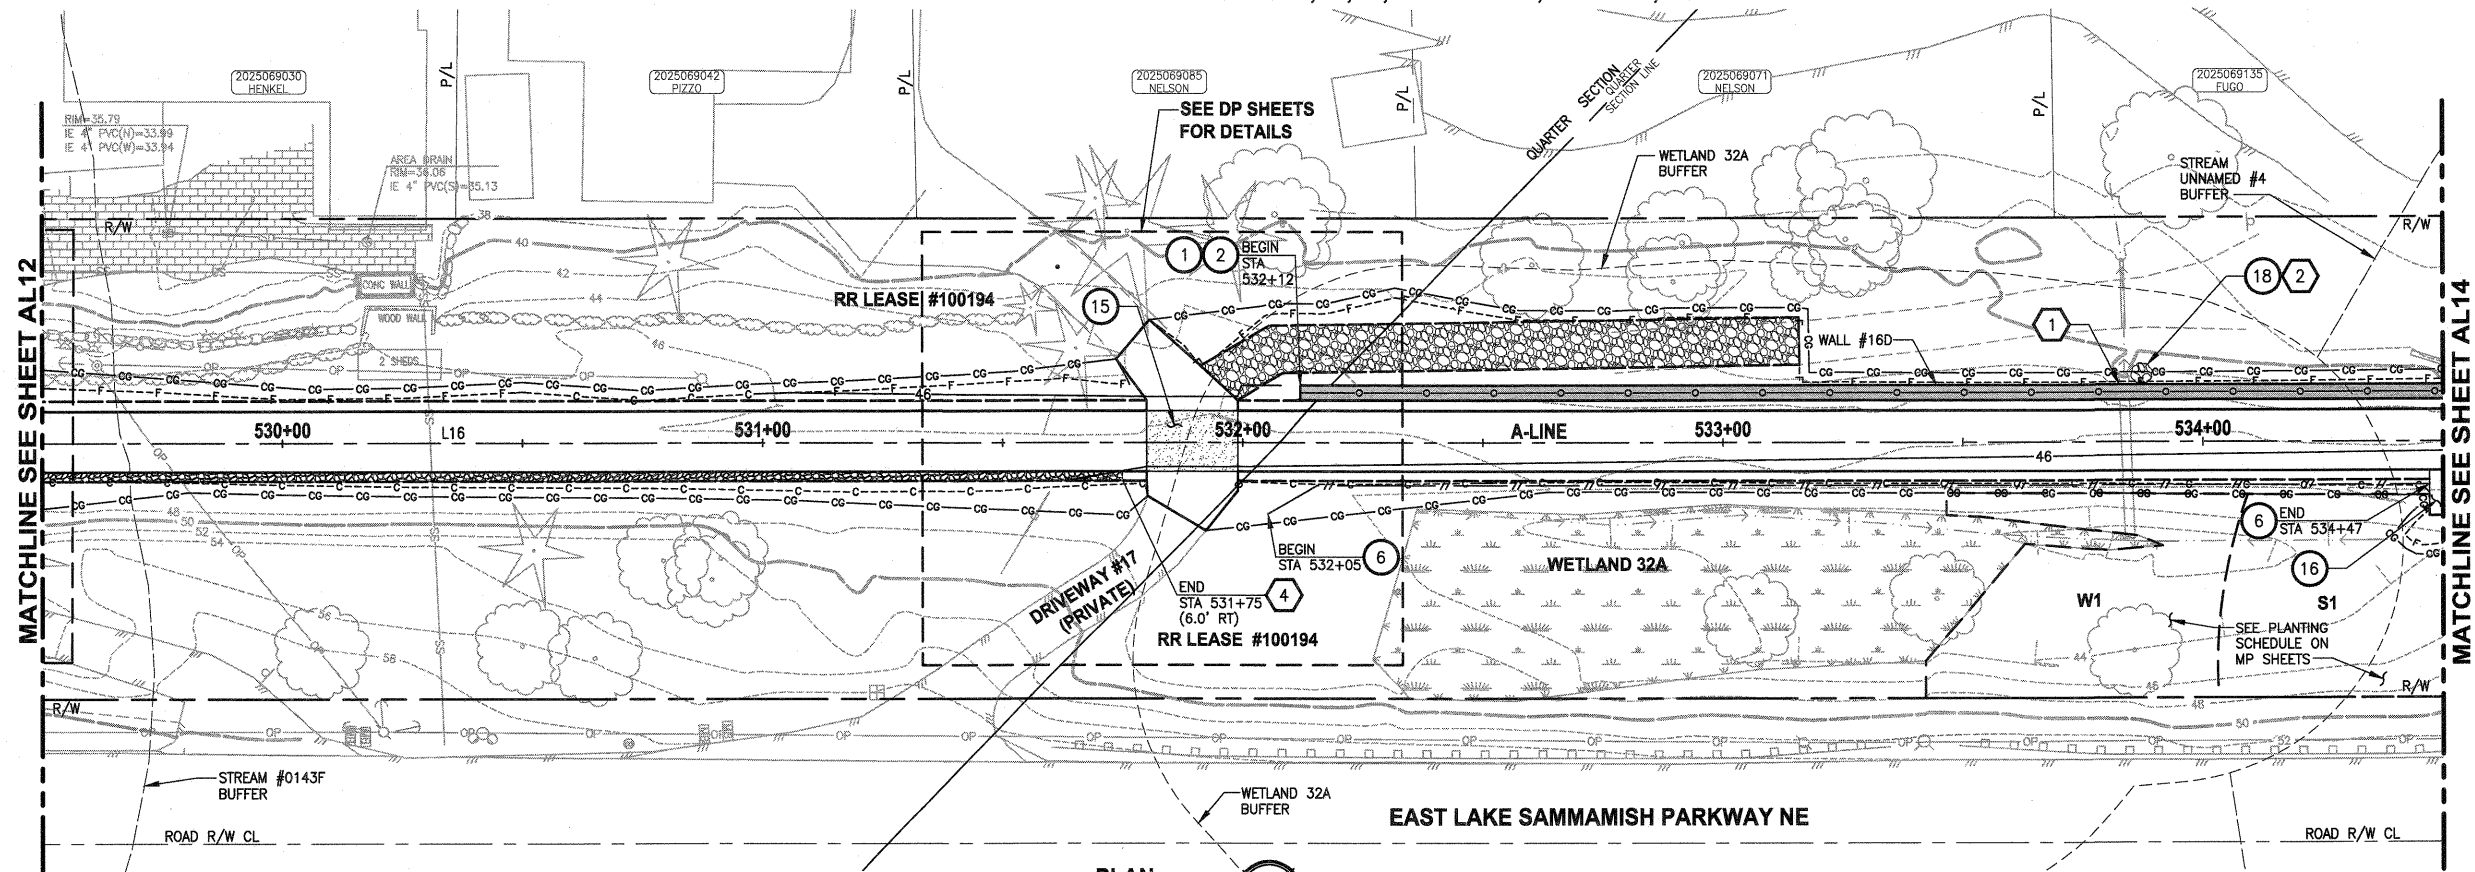

CIVIL CONSTRUCTION NOTES:


1. INSTALL STRUCTURAL EARTH WALL. SEE WALL DETAILS ON SHEET WD1. SEE WALL PROFILES ON WP SHEETS.
2. INSTALL COATED CHAIN LINK FENCE TYPE 6. FOR GROUND POST INSTALLATION SEE APPENDIX B IN THE SPECIFICATIONS.
3. INSTALL SALVAGED CHAIN LINK GATE, SIZES AS SHOWN ON PLANS.
4. INSTALL CHAIN LINK SINGLE GATE PER WSDOT STD PLAN L-30.10-01.
5. INSTALL WOOD GUARDRAIL, SEE DETAILS ON SHEET MD3.
6. INSTALL SPLIT RAIL FENCE, SEE DETAILS ON SHEET MD3.
7. INSTALL SOLDIER PILE WALL. FOR WALL PROFILE, SEE SHEET WP8. FOR DETAILS, SEE SHEET S1.
8. INSTALL SALVAGED CHAIN LINK CANTILEVER GATE. SEE DETAIL ON SHEET MD2.
9. NOT USED.
10. INSTALL CONCRETE STAIRS AND PEDESTRIAN HANDRAIL. SEE DETAILS ON SHEET MD4.
11. INSTALL WATER SERVICE PIPE, 1 1/4 IN DIAM. SEE SPECIAL PROVISIONS.
12. INSTALL WOOD POWER POLE.
13. RELOCATE PRESSURE SEWER CONNECTION (PRIVATE OWNER).
14. INSTALL POWER PANEL, SEE SPECIAL PROVISIONS.
15. INSTALL PATTERNED CONCRETE DRIVEWAY. SEE DETAILS ON SHEET MD2.
16. INSTALL TYPE 1 REST STOP. SEE DETAILS ON SHEET MD3.
17. INSTALL REINFORCED CONCRETE RETAINING WALL TYPE 1. SEE DETAILS ON SHEET S3.
18. WALL DRAIN OUTFALL LOCATION.
19. RELOCATE POWER POLE, BY OTHERS. COORDINATE WITH PSE.
20. INSTALL PRIVATELY OWNED POWER METER.
21. INSTALL SERVICE TRENCH AND CONDUIT. SEE DETAIL ON SHEET MD2.
22. INSTALL GRAVITY BLOCK WALL. SEE WALL DETAILS ON SHEET WD1. SEE WALL PROFILES ON WP SHEETS.
23. INSTALL 42" COATED CHAIN LINK FENCE. SEE WD1 FOR INSTALLATION ON WALLS.

STORMWATER CONSTRUCTION NOTES:


1. CONCRETE HEADWALL, SEE DETAILS ON SHEET DD1.
2. QUARRY SPALL OUTFALL PROTECTION, SEE DETAIL 2 ON SHEET DD1.
3. CONNECT TO EXISTING DRAINAGE STRUCTURE.
4. INFILTRATION TRENCH, SEE DETAIL 3 ON SHEET DD1.
5. UNDERDRAIN TRENCH, SEE DETAIL 4 ON SHEET DD1.
6. INSTALL UNDERDRAIN TRENCH CLEANOUT, SEE DETAIL 5 ON SHEET DD1.
7. INSTALL RECTANGULAR SLIP RESISTANT SOLID METAL COVER PER WSDOT STD DETAIL B-30.20-02.
8. INSTALL TRENCH DRAIN AND CONNECT TO DOWNSTREAM STRUCTURE. SEE SPECIAL PROVISIONS.

NOTE:

1. PROVIDE PEDESTRIAN ACCESS AND TRAFFIC CONTROL TO RECREATIONAL PROPERTY AS SHOWN. SEE SPECIAL PROVISIONS.

 CITY OF SAMMAMISH APPROVAL	
 J. JUN City Engineer	9-16-13 Date
 MONA DAVIS Community Development	9-16-13 Date

DPER ACTIVITY NUMBER
GRDE12-0017/SHOR12-0003
FEDERAL AID # STPE-2017 (126)

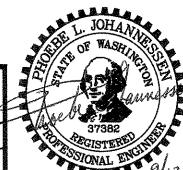

Parametrix

ENGINEERING, PLANNING, ENVIRONMENTAL SCIENCES

411 NORTH AVENUE N.E., SUITE 1900
BELLEVUE, WASHINGTON 98004
T. 425.455.6200 F. 425.455.6363
www.parametrix.com




PROJECT NAME

EAST LAKE SAMMAMISH
MASTER PLAN TRAIL
NORTH SAMMAMISH SEGMENT
SAMMAMISH, WA

PLAN AND PROFILE

SHEET NO.
49 OF 127

AL13

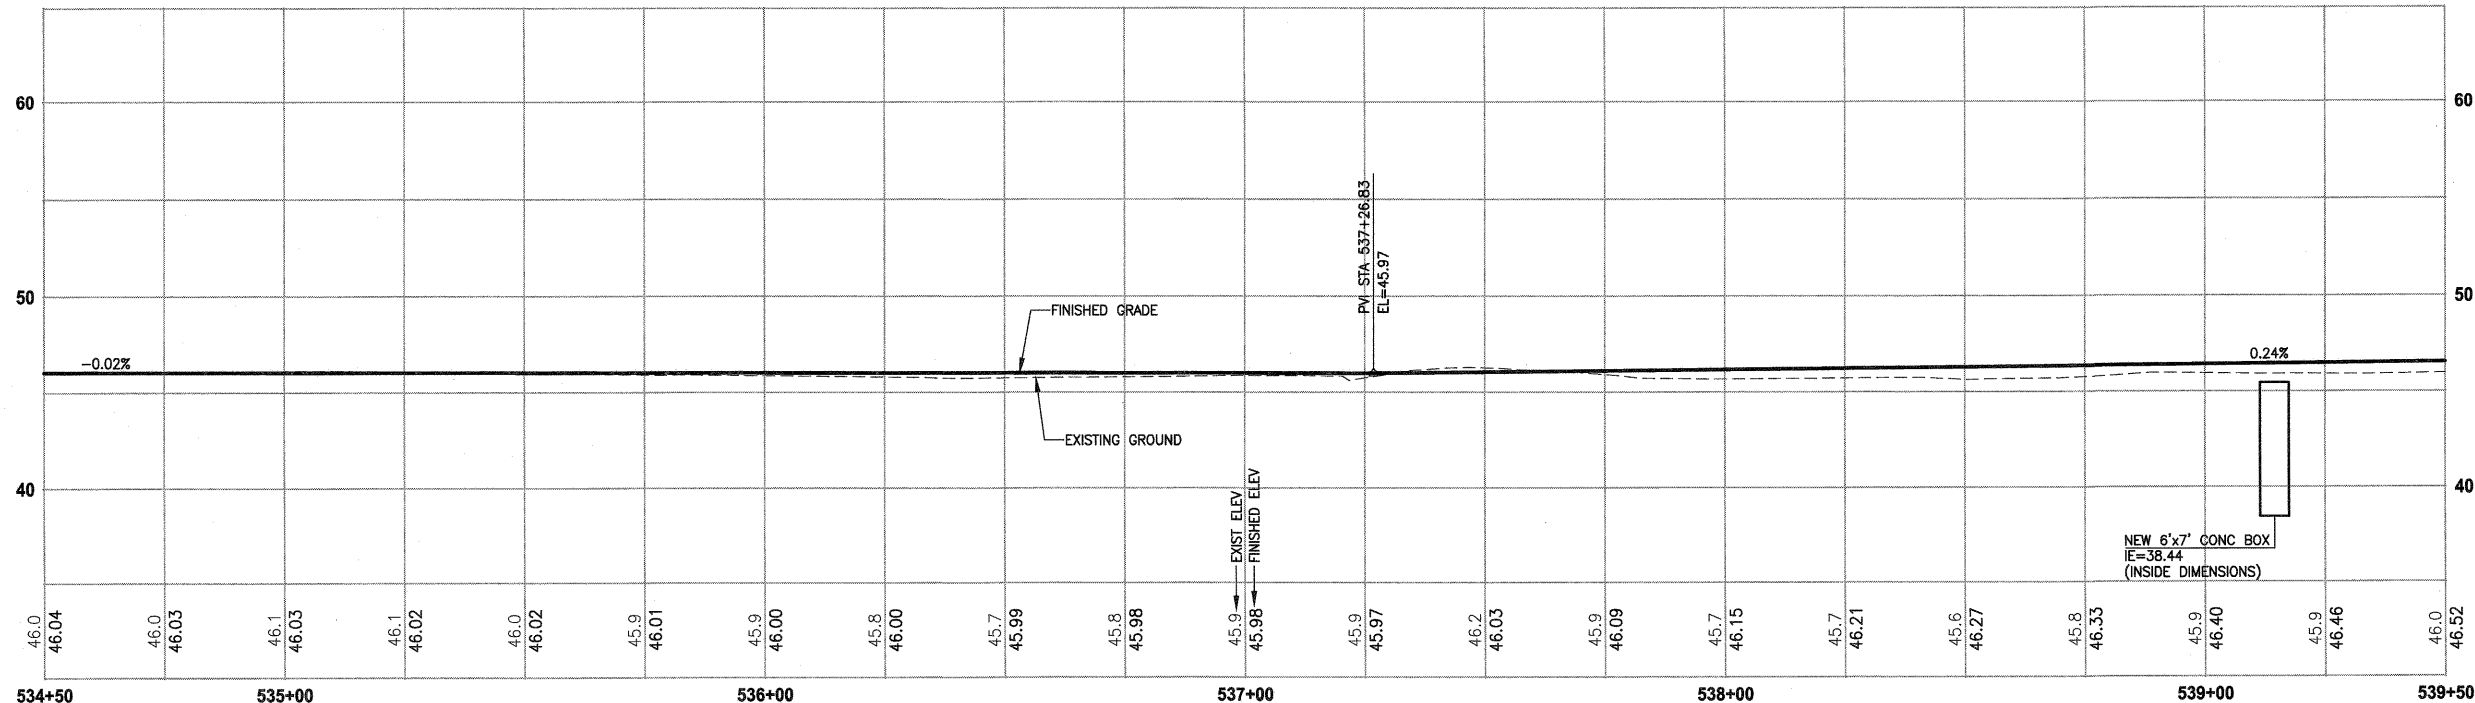 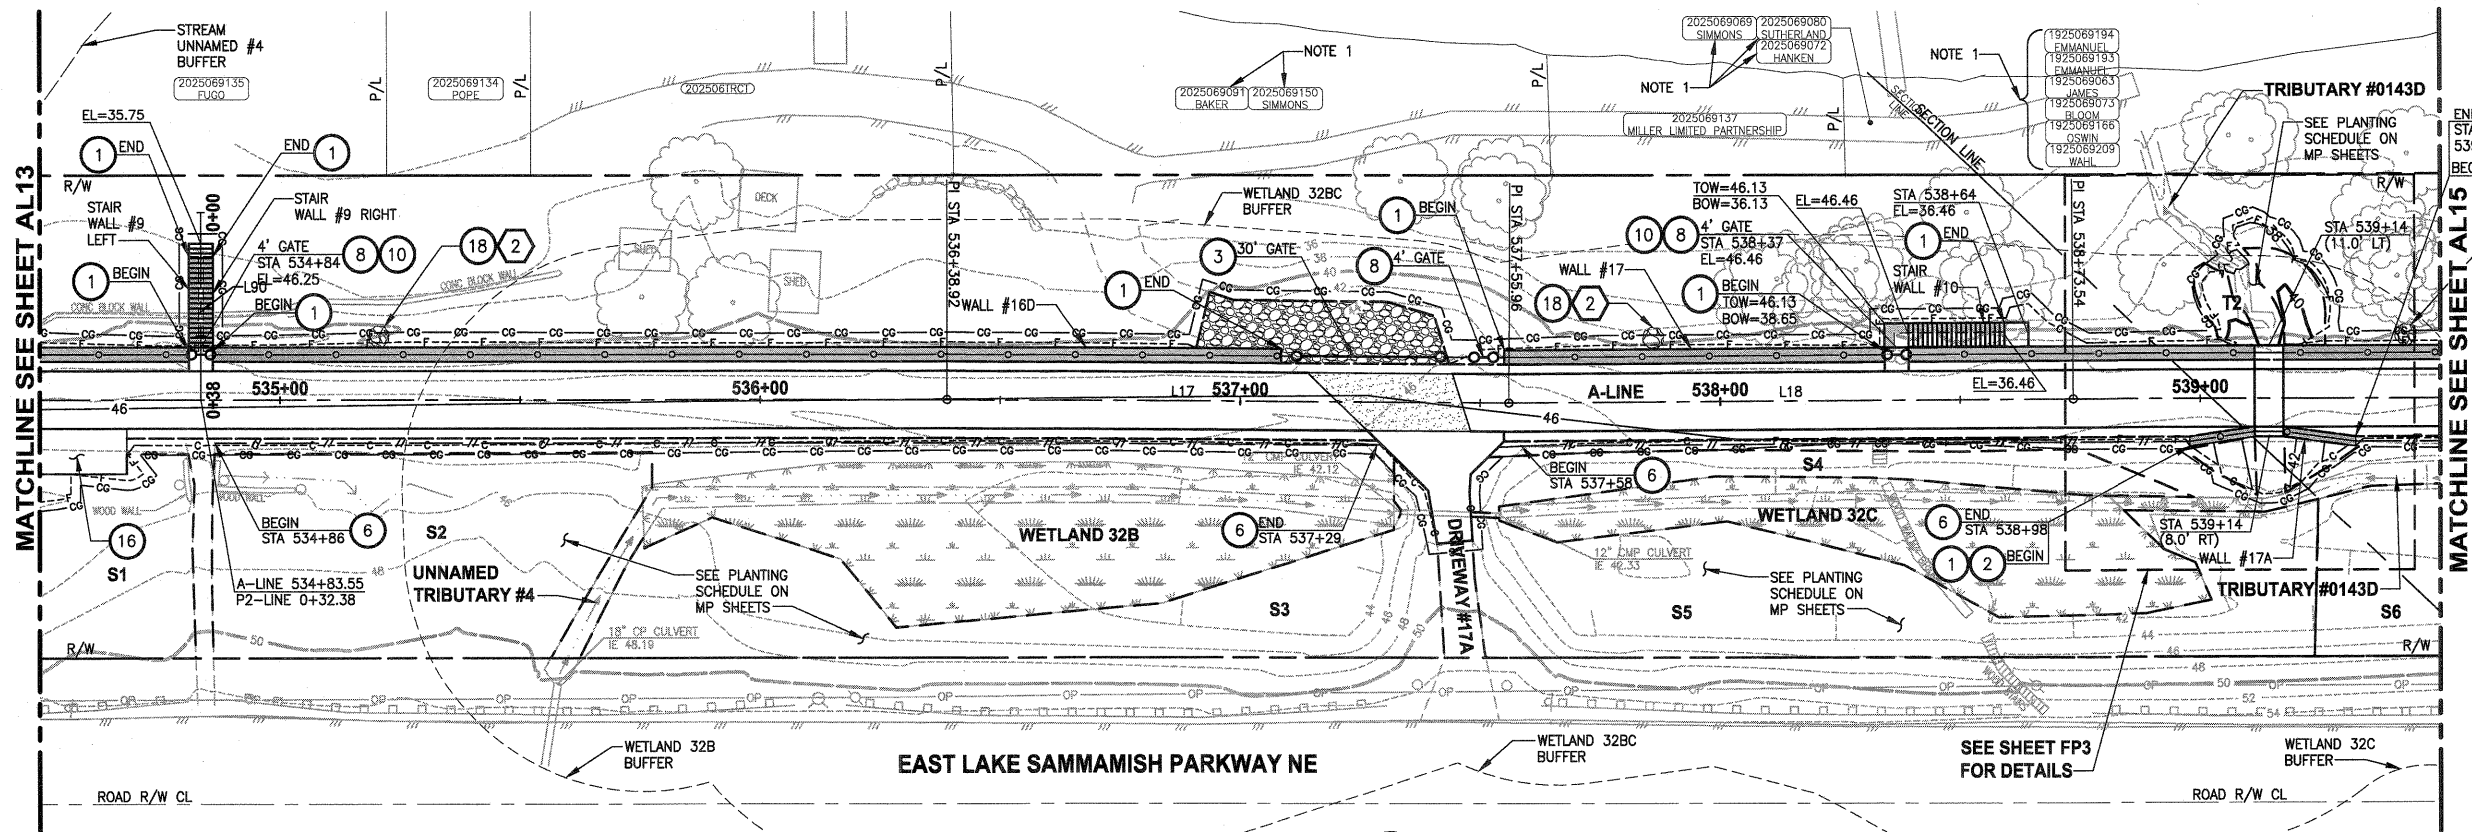

A-LINE PROFILE

HORIZ: 1"=20
VERT: 1"=5

CIVIL CONSTRUCTION NOTES:

1. INSTALL STRUCTURAL EARTH WALL. SEE WALL DETAILS ON SHEET WD1. SEE WALL PROFILES ON WP SHEETS.
2. INSTALL COATED CHAIN LINK FENCE TYPE 6. FOR GROUND POST INSTALLATION SEE APPENDIX B IN THE SPECIFICATIONS.
3. INSTALL SALVAGED CHAIN LINK GATE, SIZES AS SHOWN ON PLANS.
4. INSTALL CHAIN LINK SINGLE GATE PER WSDOT STD PLAN L-30.10-01.
5. INSTALL WOOD GUARDRAIL, SEE DETAILS ON SHEET MD3.
6. INSTALL SPLIT RAIL FENCE, SEE DETAILS ON SHEET MD3.
7. INSTALL SOLDIER PILE WALL. FOR WALL PROFILE, SEE SHEET WP8. FOR DETAILS, SEE SHEET S1.
8. INSTALL SALVAGED CHAIN LINK CANTILEVER GATE. SEE DETAIL ON SHEET MD2.
9. NOT USED.
10. INSTALL CONCRETE STAIRS AND PEDESTRIAN HANDRAIL. SEE DETAILS ON SHEET MD4.
11. INSTALL WATER SERVICE PIPE, 1 1/4 IN DIAM. SEE SPECIAL PROVISIONS.
12. INSTALL WOOD POWER POLE.
13. RELOCATE PRESSURE SEWER CONNECTION (PRIVATE OWNER).
14. INSTALL POWER PANEL, SEE SPECIAL PROVISIONS.
15. INSTALL PATTERNED CONCRETE DRIVEWAY. SEE DETAILS ON SHEET MD2.
16. INSTALL TYPE 1 REST STOP. SEE DETAILS ON SHEET MD3.
17. INSTALL REINFORCED CONCRETE RETAINING WALL TYPE 1. SEE DETAILS ON SHEET S3.
18. WALL DRAIN OUTFALL LOCATION.
19. RELOCATE POWER POLE, BY OTHERS. COORDINATE WITH PSE.
20. INSTALL PRIVATELY OWNED POWER METER.
21. INSTALL SERVICE TRENCH AND CONDUIT. SEE DETAIL ON SHEET MD2.
22. INSTALL GRAVITY BLOCK WALL. SEE WALL DETAILS ON SHEET WD1. SEE WALL PROFILES ON WP SHEETS.
23. INSTALL 42" COATED CHAIN LINK FENCE. SEE WD1 FOR INSTALLATION ON WALLS.

STORMWATER CONSTRUCTION NOTES:

1. CONCRETE HEADWALL, SEE DETAILS ON SHEET DD1.
2. QUARRY SPALL OUTFALL PROTECTION, SEE DETAIL 2 ON SHEET DD1.
3. CONNECT TO EXISTING DRAINAGE STRUCTURE.
4. INFILTRATION TRENCH, SEE DETAIL 3 ON SHEET DD1.
5. UNDERDRAIN TRENCH, SEE DETAIL 4 ON SHEET DD1.
6. INSTALL UNDERDRAIN TRENCH CLEANOUT, SEE DETAIL 5 ON SHEET DD1.
7. INSTALL RECTANGULAR SLIP RESISTANT SOLID METAL COVER PER WSDOT STD DETAIL B-30.20-02.
8. INSTALL TRENCH DRAIN AND CONNECT TO DOWNSTREAM STRUCTURE. SEE SPECIAL PROVISIONS.

NOTE:


1. PROVIDE PEDESTRIAN ACCESS AND TRAFFIC CONTROL TO RECREATIONAL PROPERTY AS SHOWN. SEE SPECIAL PROVISIONS.

CITY OF SAMMAMISH APPROVAL	
<i>[Signature]</i> City Engineer	9-16-13 Date
<i>[Signature]</i> Community Development	9-16-13 Date

DPER ACTIVITY NUMBER
GRDE12-0017/SHOR12-0003
FEDERAL AID # STPE-2017 (126)

REVISIONS	DATE	BY	DESIGNED
			J. JUN
			DRAWN
			S. SIRE
			CHECKED
			Y. HO
			APPROVED
			J. DVORAK

ONE INCH AT FULL SCALE,
IF NOT, SCALE ACCORDINGLY
FILE NAME
BL1521075P15T03AL11-15
JOB No.
554-1521-075-P15T04B
DATE
SEPTEMBER 2013



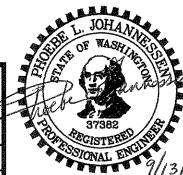


Parametrix
ENGINEERING . PLANNING . ENVIRONMENTAL SCIENCES
411 108TH AVENUE N.E., SUITE 1800
BELLEVUE, WASHINGTON 98004
T. 425.458.0200 F. 425.458.0303
www.parametrix.com

PROJECT NAME
**EAST LAKE SAMMAMISH
MASTER PLAN TRAIL
NORTH SAMMAMISH SEGMENT**
SAMMAMISH, WA

PLAN AND PROFILE

SHEET NO.
50 OF 127
AL14

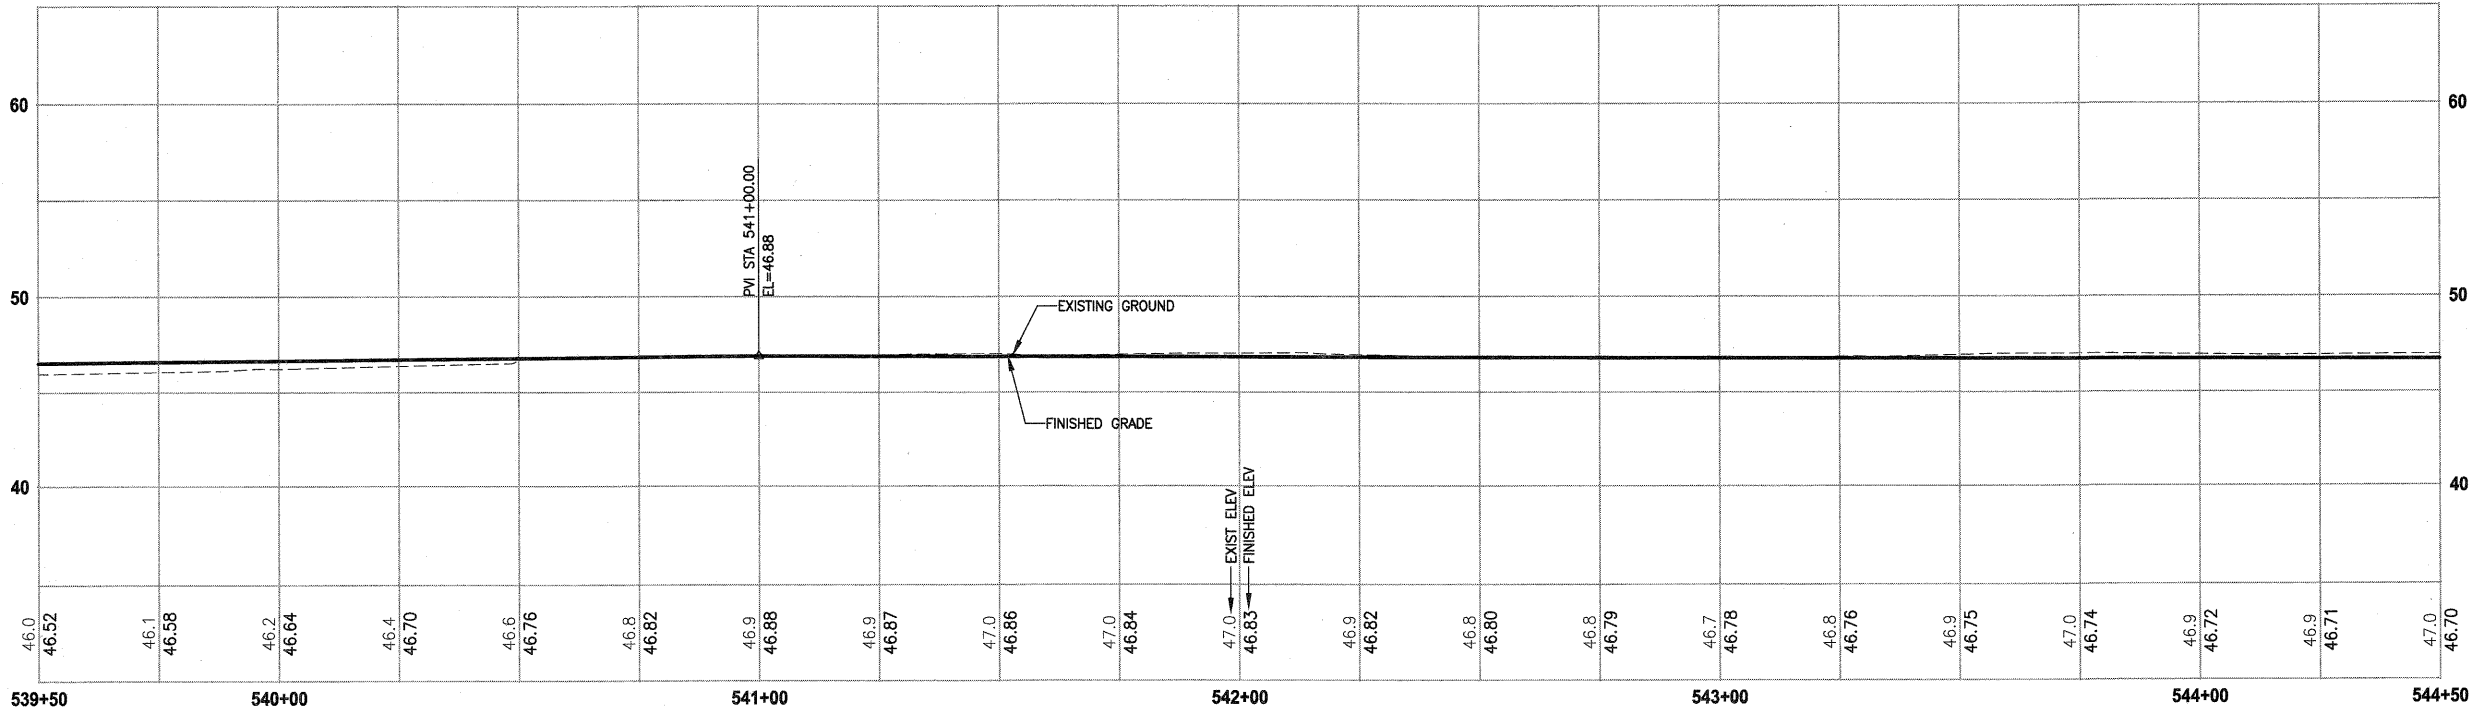 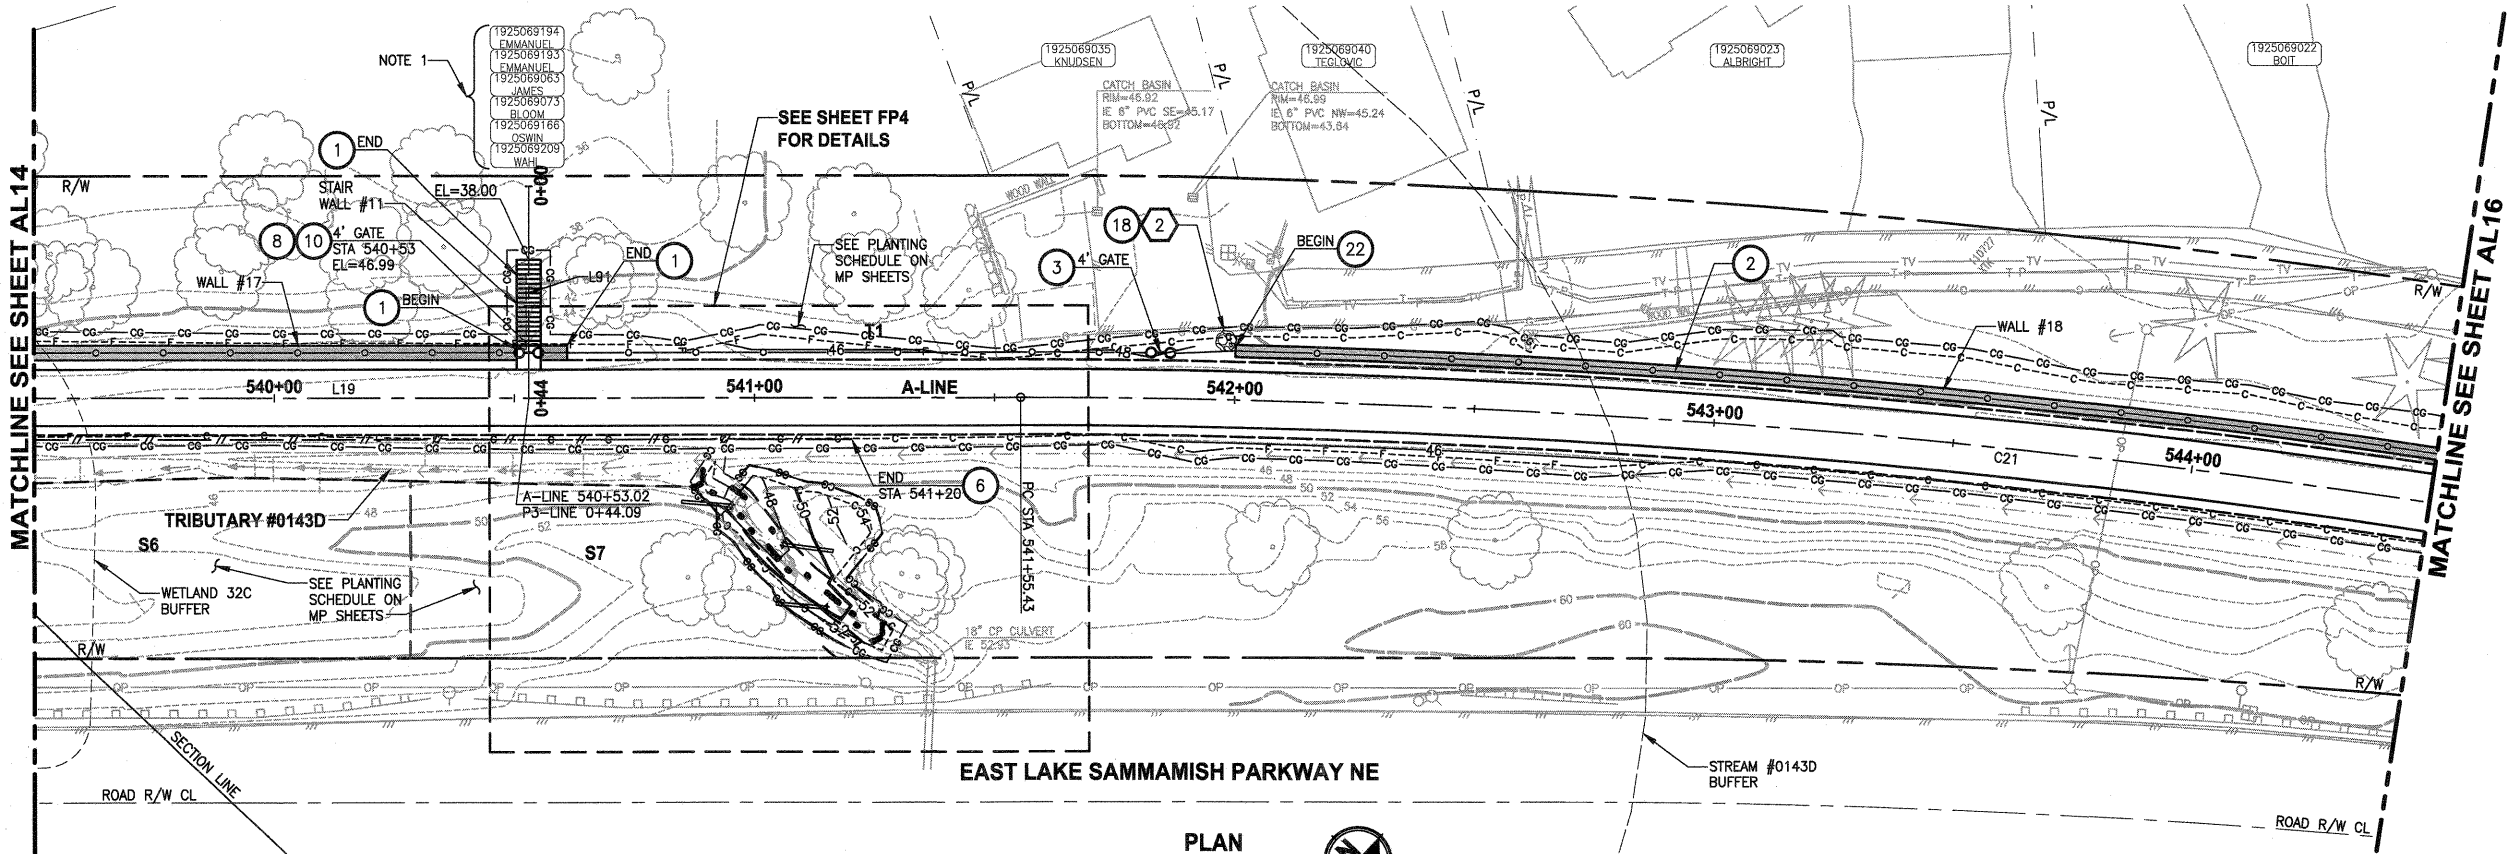

A-LINE PROFILE

HORIZ: 1"=20
VERT: 1"=5

CIVIL CONSTRUCTION NOTES:

1. INSTALL STRUCTURAL EARTH WALL. SEE WALL DETAILS ON SHEET WD1. SEE WALL PROFILES ON WP SHEETS.
2. INSTALL COATED CHAIN LINK FENCE TYPE 6. FOR GROUND POST INSTALLATION SEE APPENDIX B IN THE SPECIFICATIONS.
3. INSTALL SALVAGED CHAIN LINK GATE, SIZES AS SHOWN ON PLANS.
4. INSTALL CHAIN LINK SINGLE GATE PER WSDOT STD PLAN L-30.10-01.
5. INSTALL WOOD GUARDRAIL, SEE DETAILS ON SHEET MD3.
6. INSTALL SPLIT RAIL FENCE, SEE DETAILS ON SHEET MD3.
7. INSTALL SOLDIER PILE WALL. FOR WALL PROFILE, SEE SHEET WP8. FOR DETAILS, SEE SHEET S1.
8. INSTALL SALVAGED CHAIN LINK CANTILEVER GATE. SEE DETAIL ON SHEET MD2.
9. NOT USED.
10. INSTALL CONCRETE STAIRS AND PEDESTRIAN HANDRAIL. SEE DETAILS ON SHEET MD4.
11. INSTALL WATER SERVICE PIPE, 1 1/4 IN DIAM. SEE SPECIAL PROVISIONS.
12. INSTALL WOOD POWER POLE.
13. RELOCATE PRESSURE SEWER CONNECTION (PRIVATE OWNER).
14. INSTALL POWER PANEL, SEE SPECIAL PROVISIONS.
15. INSTALL PATTERNED CONCRETE DRIVEWAY. SEE DETAILS ON SHEET MD2.
16. INSTALL TYPE 1 REST STOP. SEE DETAILS ON SHEET MD3.
17. INSTALL REINFORCED CONCRETE RETAINING WALL TYPE 1. SEE DETAILS ON SHEET S3.
18. WALL DRAIN OUTFALL LOCATION.
19. RELOCATE POWER POLE, BY OTHERS. COORDINATE WITH PSE.
20. INSTALL PRIVATELY OWNED POWER METER.
21. INSTALL SERVICE TRENCH AND CONDUIT. SEE DETAIL ON SHEET MD2.
22. INSTALL GRAVITY BLOCK WALL. SEE WALL DETAILS ON SHEET WD1. SEE WALL PROFILES ON WP SHEETS.
23. INSTALL 42" COATED CHAIN LINK FENCE. SEE WD1 FOR INSTALLATION ON WALLS.

STORMWATER CONSTRUCTION NOTES:

1. CONCRETE HEADWALL, SEE DETAILS ON SHEET DD1.
2. QUARRY SPALL OUTFALL PROTECTION, SEE DETAIL 2 ON SHEET DD1.
3. CONNECT TO EXISTING DRAINAGE STRUCTURE.
4. INFILTRATION TRENCH, SEE DETAIL 3 ON SHEET DD1.
5. UNDERDRAIN TRENCH, SEE DETAIL 4 ON SHEET DD1.
6. INSTALL UNDERDRAIN TRENCH CLEANOUT, SEE DETAIL 5 ON SHEET DD1.
7. INSTALL RECTANGULAR SLIP RESISTANT SOLID METAL COVER PER WSDOT STD DETAIL B-30.20-02.
8. INSTALL TRENCH DRAIN AND CONNECT TO DOWNSTREAM STRUCTURE. SEE SPECIAL PROVISIONS.

NOTE:



1. PROVIDE PEDESTRIAN ACCESS AND TRAFFIC CONTROL TO RECREATIONAL PROPERTY AS SHOWN. SEE SPECIAL PROVISIONS.

CITY OF SAMMAMISH APPROVAL	
	Date 9-16-13
Engineer	Date 9-16-13
Community Development	

DPER ACTIVITY NUMBER
GRDE12-0017/SHOR12-0003
FEDERAL AID # STPE-2017 (126)

REVISIONS	DATE	BY	DESIGNED
			J. JUN
			S. SIRE
			CHECKED Y. HO
			APPROVED J. DVORAK

ONE INCH AT FULL SCALE
IF NOT, SCALE ACCORDINGLY
FILE NAME
BL1521075P15T03AL11-15
JOB No.
554-1521-075-P15T04B
DATE
SEPTEMBER 2013

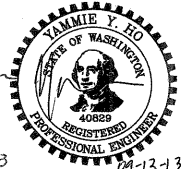
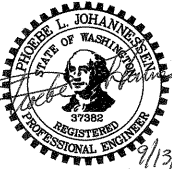


Parametrix
ENGINEERING, PLANNING, ENVIRONMENTAL SCIENCES
411 108TH AVENUE N.E., SUITE 1800
BELLEVUE, WASHINGTON 98004
T: 425.458.6200 F: 425.458.6363
www.parametrix.com

PROJECT NAME
**EAST LAKE SAMMAMISH
MASTER PLAN TRAIL
NORTH SAMMAMISH SEGMENT**
SAMMAMISH, WA

PLAN AND PROFILE

AL15
SHEET NO.
51 OF 127

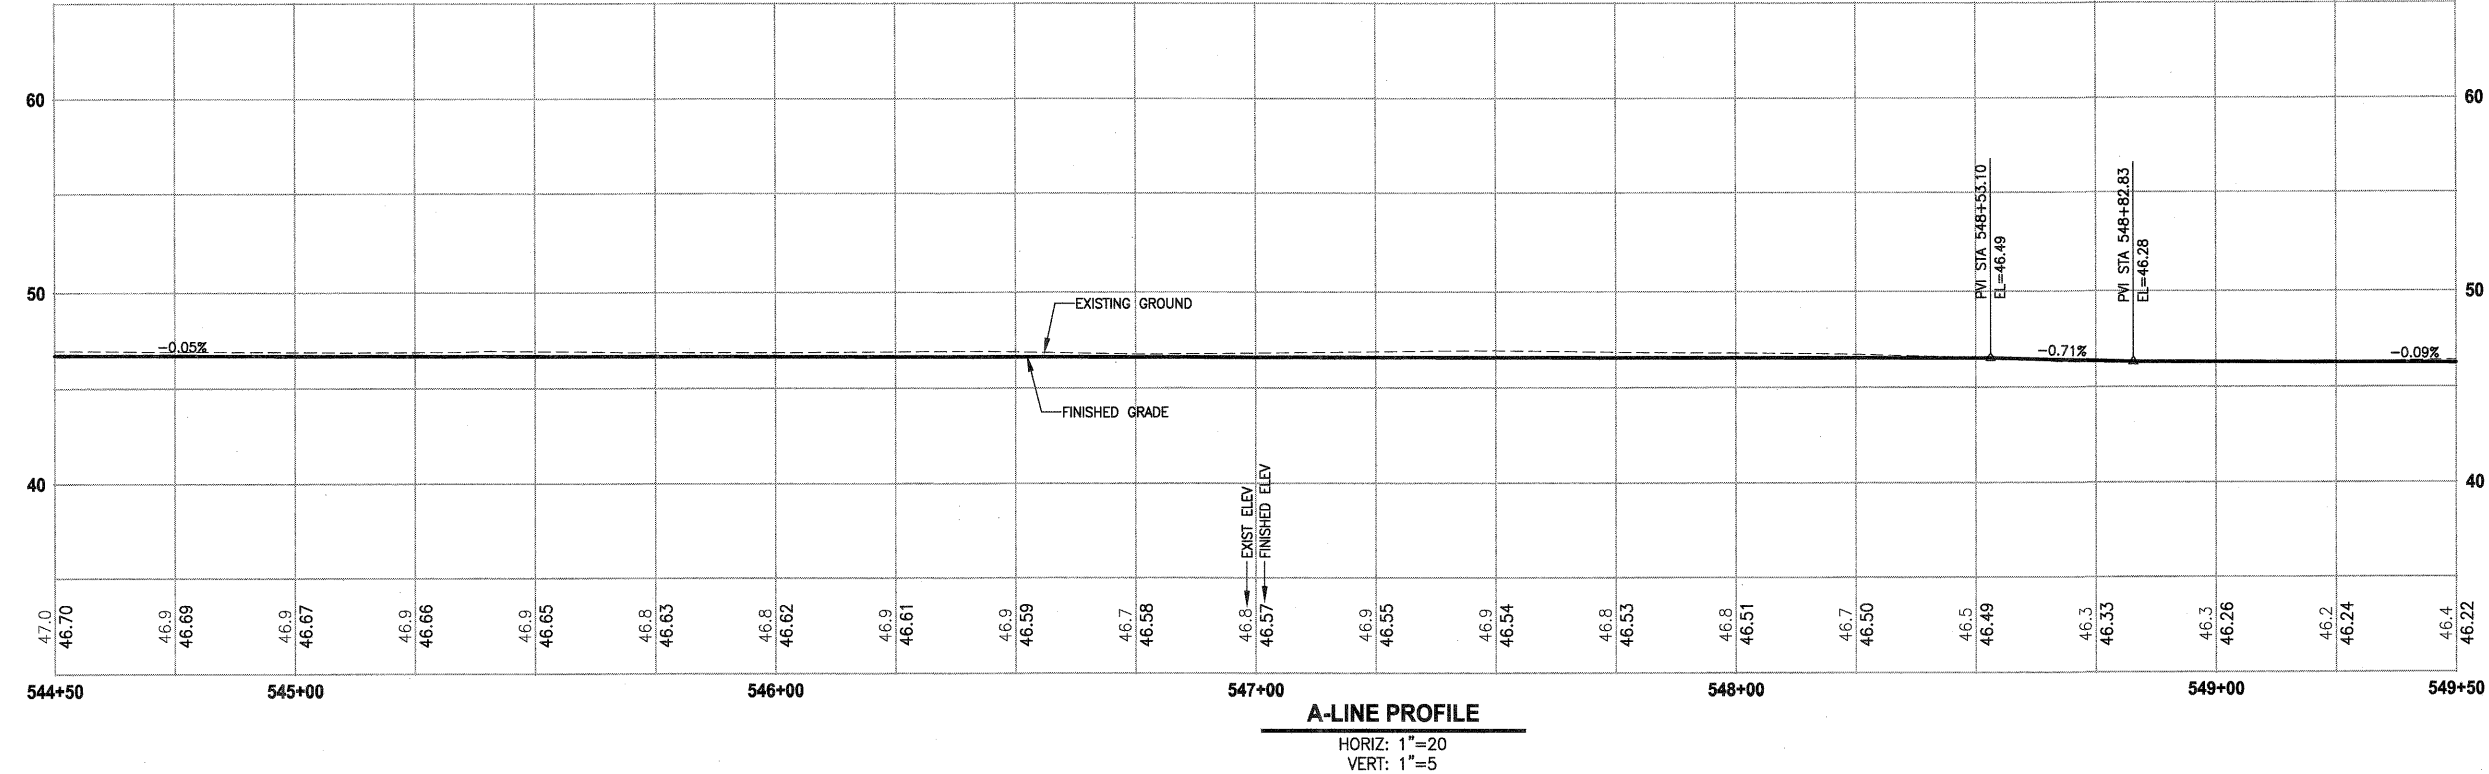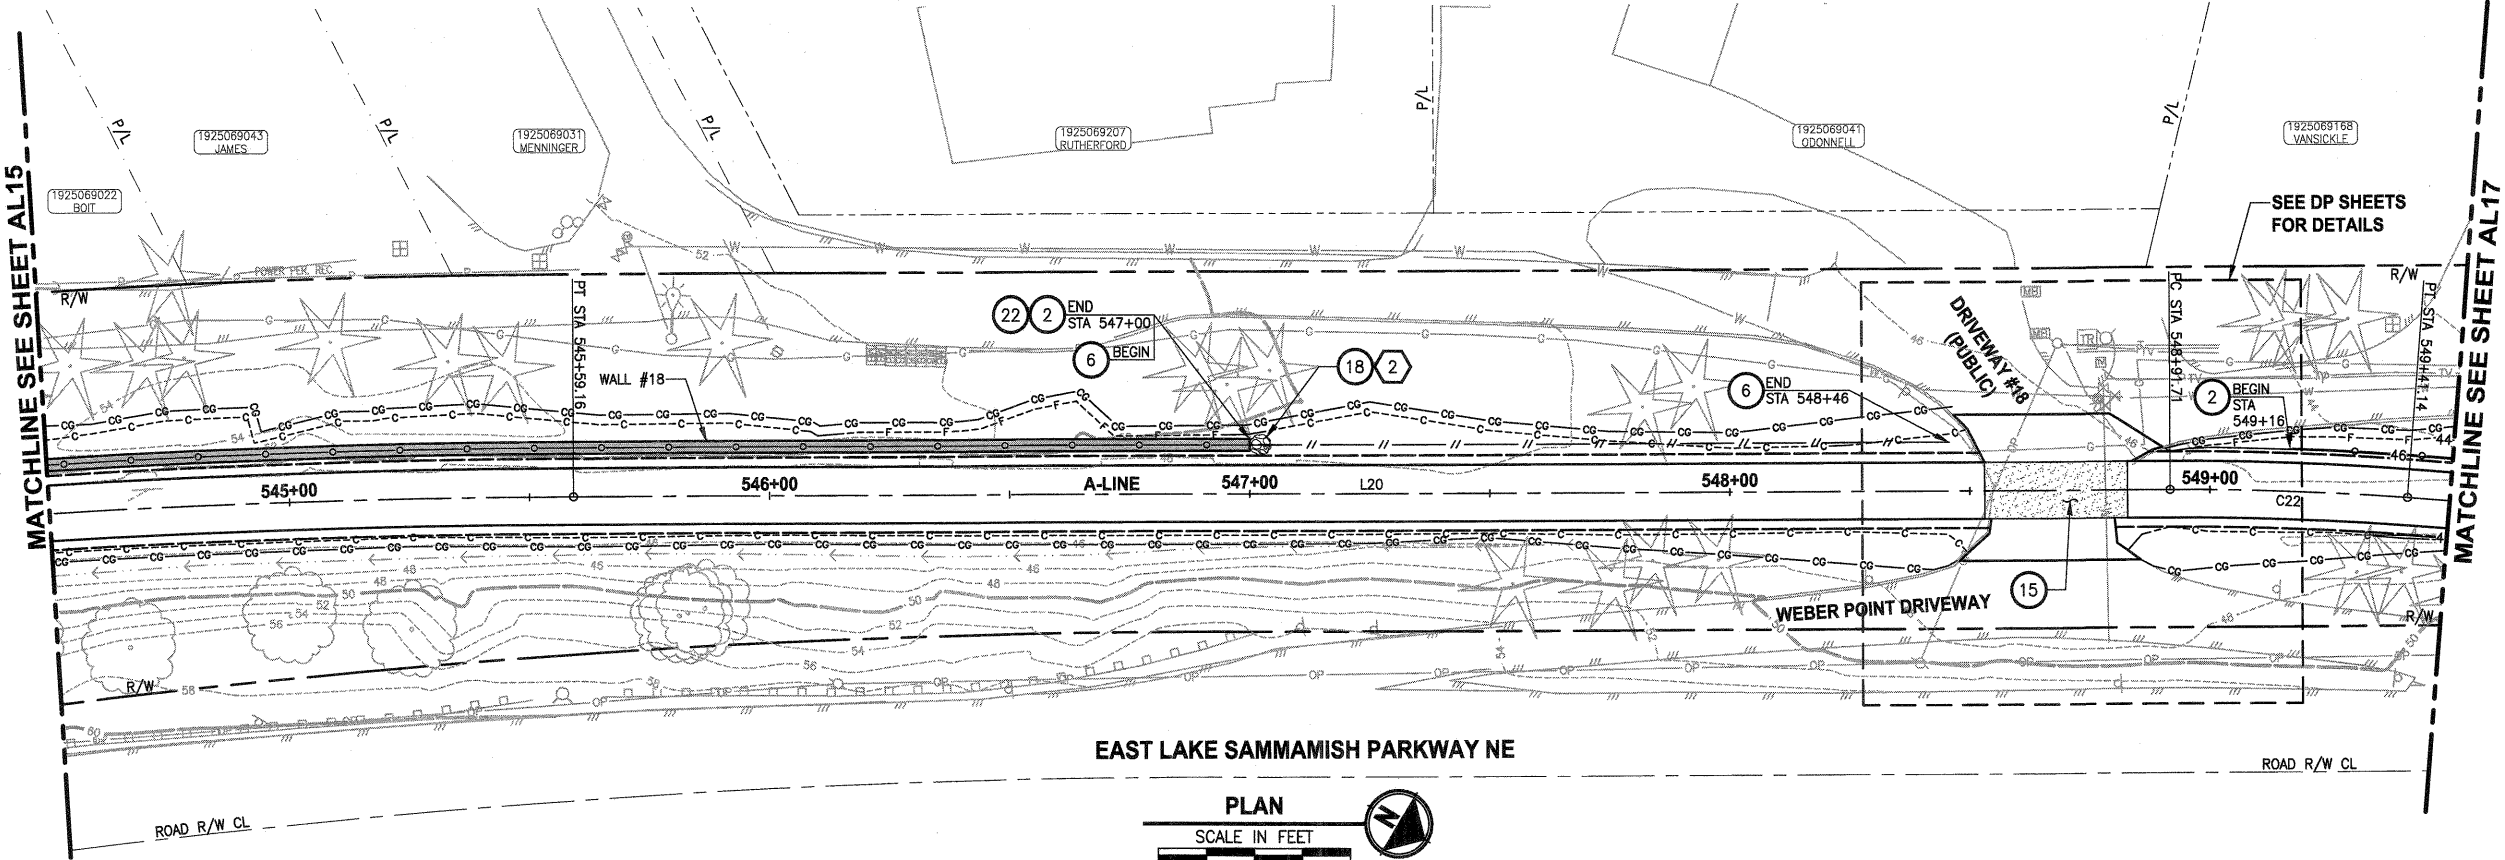

CIVIL CONSTRUCTION NOTES:


1. INSTALL STRUCTURAL EARTH WALL. SEE WALL DETAILS ON SHEET WD1. SEE WALL PROFILES ON WP SHEETS.
2. INSTALL COATED CHAIN LINK FENCE TYPE 6. FOR GROUND POST INSTALLATION SEE APPENDIX B IN THE SPECIFICATIONS.
3. INSTALL SALVAGED CHAIN LINK GATE, SIZES AS SHOWN ON PLANS.
4. INSTALL CHAIN LINK SINGLE GATE PER WSDOT STD PLAN L-30.10-01.
5. INSTALL WOOD GUARDRAIL, SEE DETAILS ON SHEET MD3.
6. INSTALL SPLIT RAIL FENCE, SEE DETAILS ON SHEET MD3.
7. INSTALL SOLDIER PILE WALL. FOR WALL PROFILE, SEE SHEET WP8. FOR DETAILS, SEE SHEET S1.
8. INSTALL SALVAGED CHAIN LINK CANTILEVER GATE. SEE DETAIL ON SHEET MD2.
9. NOT USED.
10. INSTALL CONCRETE STAIRS AND PEDESTRIAN HANDRAIL. SEE DETAILS ON SHEET MD4.
11. INSTALL WATER SERVICE PIPE, 1 1/4 IN DIAM. SEE SPECIAL PROVISIONS.
12. INSTALL WOOD POWER POLE.
13. RELOCATE PRESSURE SEWER CONNECTION (PRIVATE OWNER).
14. INSTALL POWER PANEL, SEE SPECIAL PROVISIONS.
15. INSTALL PATTERNED CONCRETE DRIVEWAY. SEE DETAILS ON SHEET MD2.
16. INSTALL TYPE 1 REST STOP. SEE DETAILS ON SHEET MD3.
17. INSTALL REINFORCED CONCRETE RETAINING WALL TYPE 1. SEE DETAILS ON SHEET S3.
18. WALL DRAIN OUTFALL LOCATION.
19. RELOCATE POWER POLE, BY OTHERS. COORDINATE WITH PSE.
20. INSTALL PRIVATELY OWNED POWER METER.
21. INSTALL SERVICE TRENCH AND CONDUIT. SEE DETAIL ON SHEET MD2.
22. INSTALL GRAVITY BLOCK WALL. SEE WALL DETAILS ON SHEET WD1. SEE WALL PROFILES ON WP SHEETS.
23. INSTALL 42" COATED CHAIN LINK FENCE. SEE WD1 FOR INSTALLATION ON WALLS.

STORMWATER CONSTRUCTION NOTES:

1. CONCRETE HEADWALL, SEE DETAILS ON SHEET DD1.
2. QUARRY SPALL OUTFALL PROTECTION, SEE DETAIL 2 ON SHEET DD1.
3. CONNECT TO EXISTING DRAINAGE STRUCTURE.
4. INFILTRATION TRENCH, SEE DETAIL 3 ON SHEET DD1.
5. UNDERDRAIN TRENCH, SEE DETAIL 4 ON SHEET DD1.
6. INSTALL UNDERDRAIN TRENCH CLEANOUT, SEE DETAIL 5 ON SHEET DD1.
7. INSTALL RECTANGULAR SLIP RESISTANT SOLID METAL COVER PER WSDOT STD DETAIL B-30.20-02.
8. INSTALL TRENCH DRAIN AND CONNECT TO DOWNSTREAM STRUCTURE. SEE SPECIAL PROVISIONS.

NOTE:

1. PROVIDE PEDESTRIAN ACCESS AND TRAFFIC CONTROL TO RECREATIONAL PROPERTY AS SHOWN. SEE SPECIAL PROVISIONS.

 CITY OF SAMMAMISH APPROVAL	
 J. Jun City Engineer	9-16-13 Date
 Diana Davis Community Development	9-16-13 Date



DPER ACTIVITY NUMBER GRDE12-0017/SHOR12-0003 FEDERAL AID # STPE-2017 (126)
--



Parametrix
ENGINEERING, PLANNING, ENVIRONMENTAL SCIENCES
411 108TH AVENUE N.E., SUITE 1800
BELLEVUE, WASHINGTON 98004
T: 425.455.6200 F: 425.455.6393
www.parametrix.com

PROJECT NAME
**EAST LAKE SAMMAMISH
MASTER PLAN TRAIL
NORTH SAMMAMISH SEGMENT**
SAMMAMISH, WA

PLAN AND PROFILE

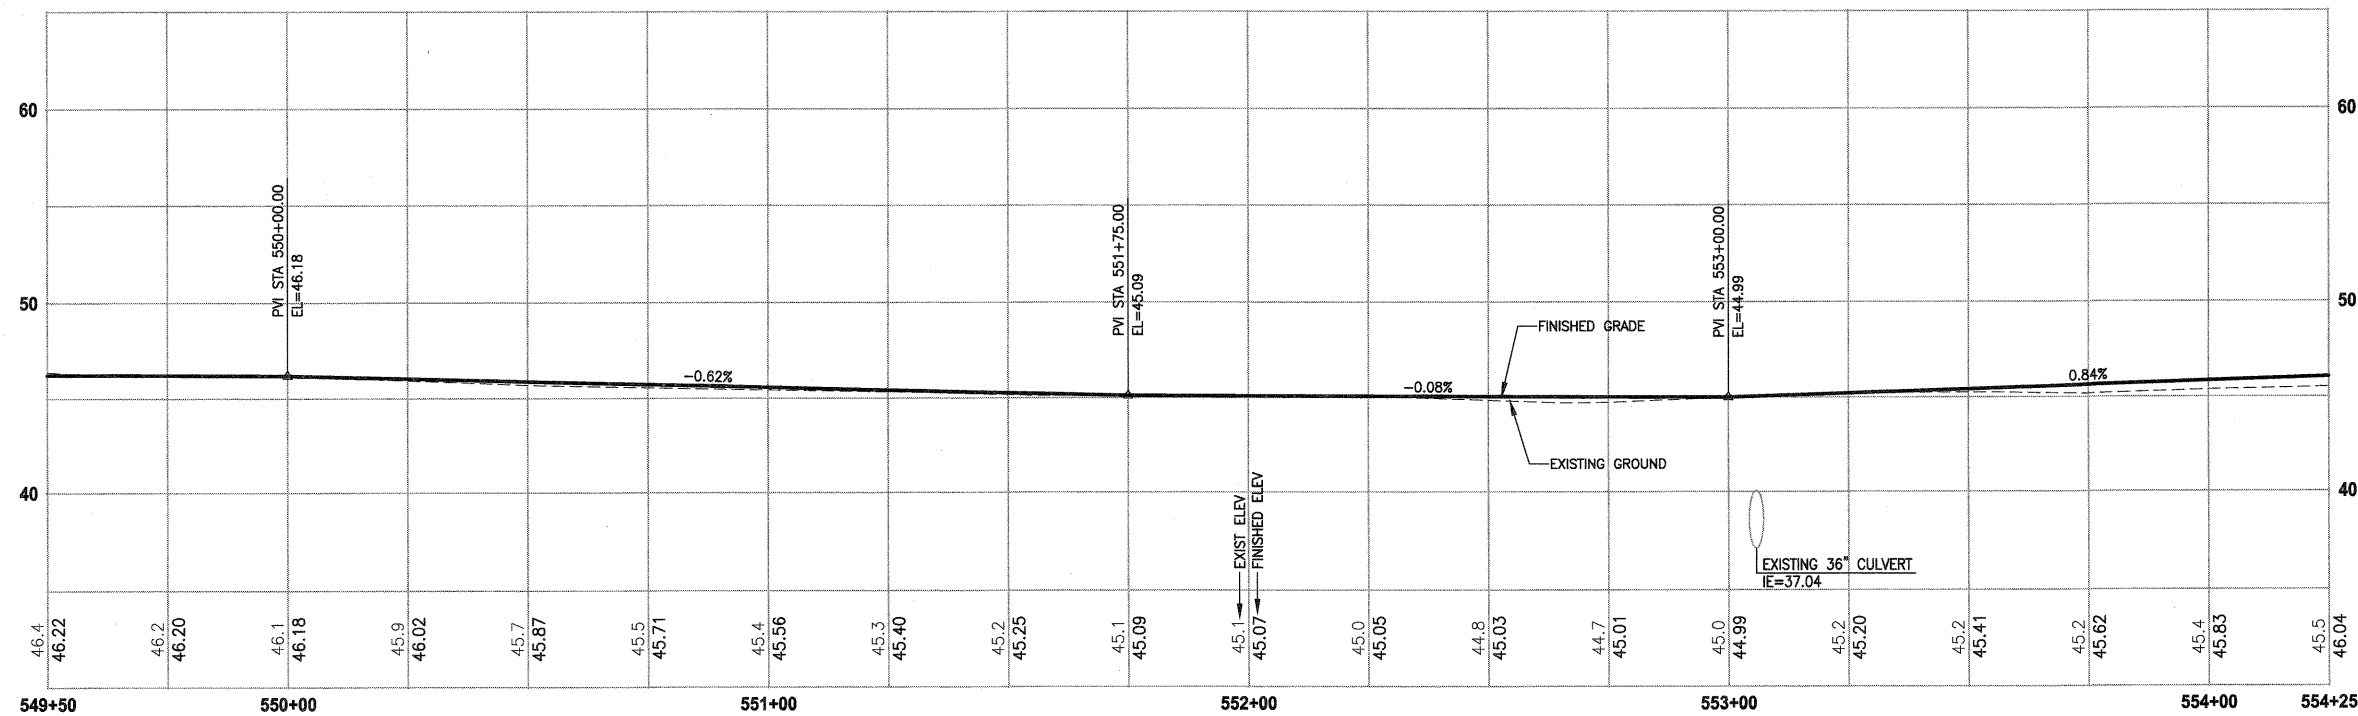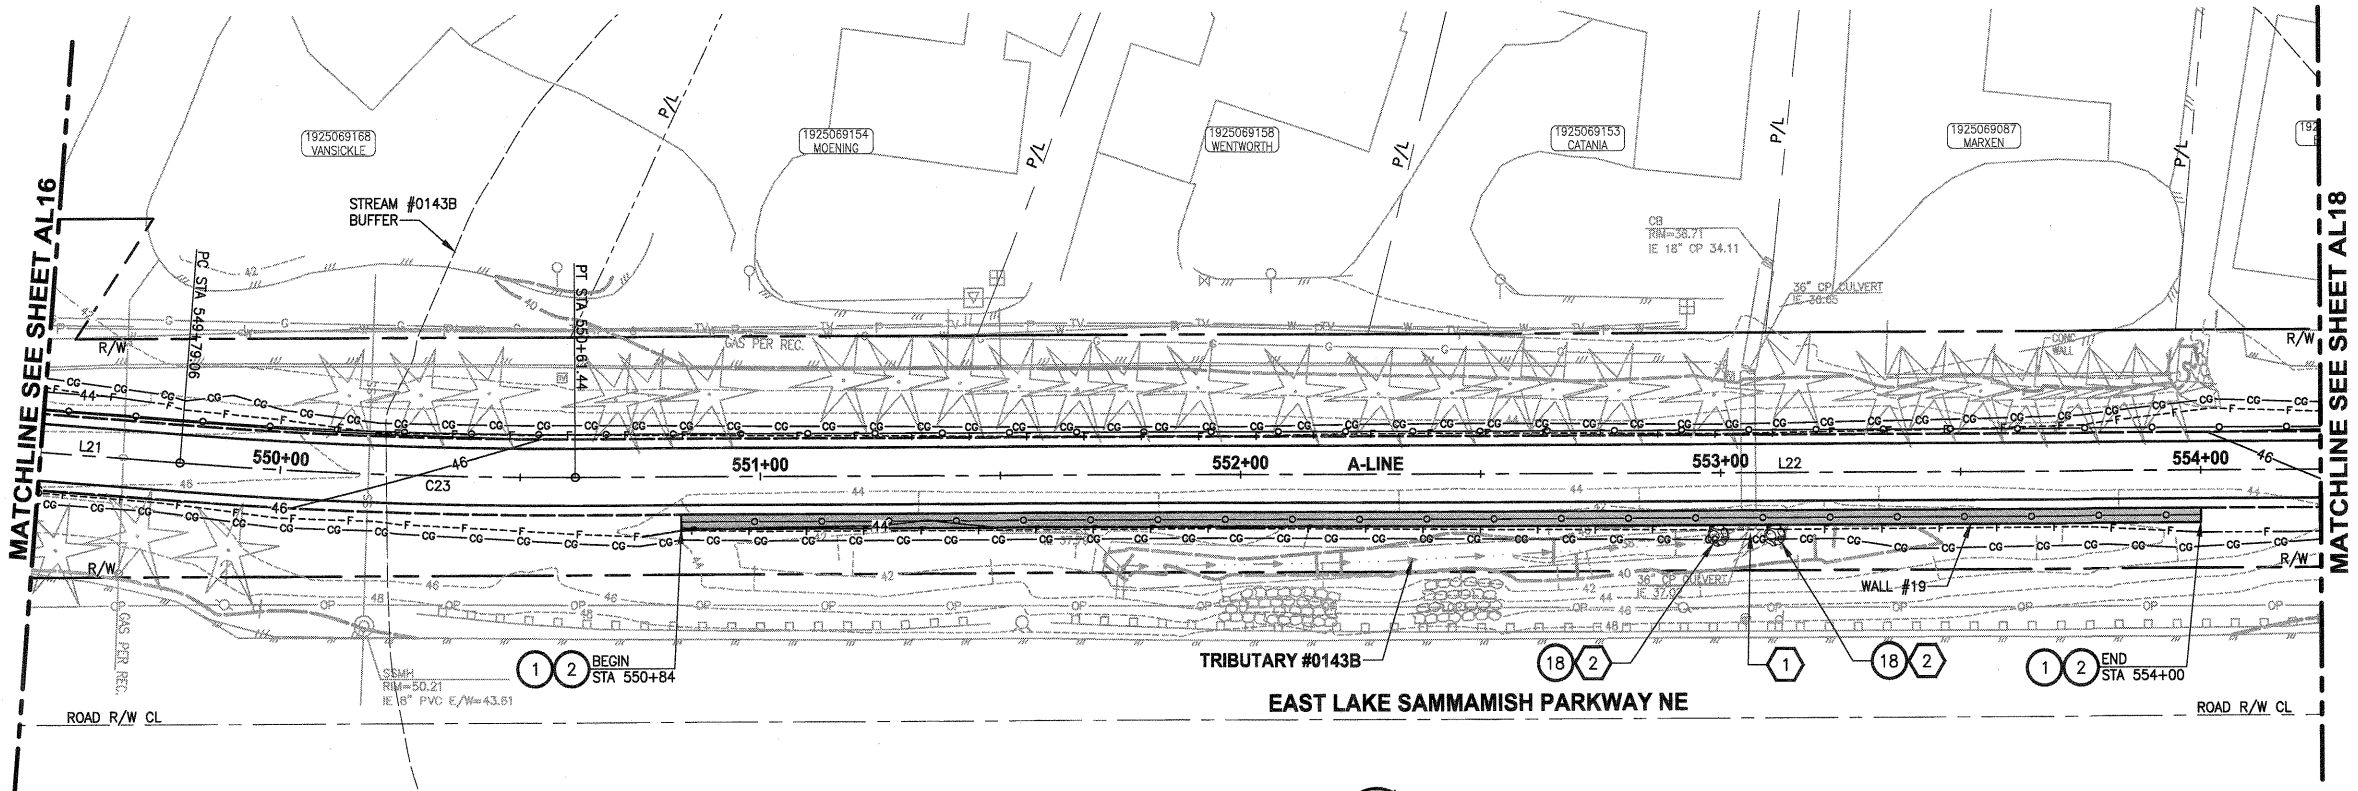

A-LINE PROFILE

HORIZ: 1"=20'
VERT: 1"=5'

CIVIL CONSTRUCTION NOTES:



1. INSTALL STRUCTURAL EARTH WALL. SEE WALL DETAILS ON SHEET WD1. SEE WALL PROFILES ON WP SHEETS.
2. INSTALL COATED CHAIN LINK FENCE TYPE 6. FOR GROUND POST INSTALLATION SEE APPENDIX B IN THE SPECIFICATIONS.
3. INSTALL SALVAGED CHAIN LINK GATE, SIZES AS SHOWN ON PLANS.
4. INSTALL CHAIN LINK SINGLE GATE PER WSDOT STD PLAN L-30.10-01.
5. INSTALL WOOD GUARDRAIL, SEE DETAILS ON SHEET MD3.
6. INSTALL SPLIT RAIL FENCE, SEE DETAILS ON SHEET MD3.
7. INSTALL SOLDIER PILE WALL. FOR WALL PROFILE, SEE SHEET WP8. FOR DETAILS, SEE SHEET S1.
8. INSTALL SALVAGED CHAIN LINK CANTILEVER GATE. SEE DETAIL ON SHEET MD2.
9. NOT USED.
10. INSTALL CONCRETE STAIRS AND PEDESTRIAN HANDRAIL. SEE DETAILS ON SHEET MD4.
11. INSTALL WATER SERVICE PIPE, 1 1/4 IN DIAM. SEE SPECIAL PROVISIONS.
12. INSTALL WOOD POWER POLE.
13. RELOCATE PRESSURE SEWER CONNECTION (PRIVATE OWNER).
14. INSTALL POWER PANEL, SEE SPECIAL PROVISIONS.
15. INSTALL PATTERNED CONCRETE DRIVEWAY. SEE DETAILS ON SHEET MD2.
16. INSTALL TYPE 1 REST STOP. SEE DETAILS ON SHEET MD3.
17. INSTALL REINFORCED CONCRETE RETAINING WALL TYPE 1. SEE DETAILS ON SHEET S3.
18. WALL DRAIN OUTFALL LOCATION.
19. RELOCATE POWER POLE, BY OTHERS. COORDINATE WITH PSE.
20. INSTALL PRIVATELY OWNED POWER METER.
21. INSTALL SERVICE TRENCH AND CONDUIT. SEE DETAIL ON SHEET MD2.
22. INSTALL GRAVITY BLOCK WALL. SEE WALL DETAILS ON SHEET WD1. SEE WALL PROFILES ON WP SHEETS.
23. INSTALL 42" COATED CHAIN LINK FENCE. SEE WD1 FOR INSTALLATION ON WALLS.

STORMWATER CONSTRUCTION NOTES:


1. CONCRETE HEADWALL, SEE DETAILS ON SHEET DD1.
2. QUARRY SPALL OUTFALL PROTECTION, SEE DETAIL 2 ON SHEET DD1.
3. CONNECT TO EXISTING DRAINAGE STRUCTURE.
4. INFILTRATION TRENCH, SEE DETAIL 3 ON SHEET DD1.
5. UNDERDRAIN TRENCH, SEE DETAIL 4 ON SHEET DD1.
6. INSTALL UNDERDRAIN TRENCH CLEANOUT, SEE DETAIL 5 ON SHEET DD1.
7. INSTALL RECTANGULAR SLIP RESISTANT SOLID METAL COVER PER WSDOT STD DETAIL B-30.20-02.
8. INSTALL TRENCH DRAIN AND CONNECT TO DOWNSTREAM STRUCTURE. SEE SPECIAL PROVISIONS.

NOTE:

1. PROVIDE PEDESTRIAN ACCESS AND TRAFFIC CONTROL TO RECREATIONAL PROPERTY AS SHOWN. SEE SPECIAL PROVISIONS.

  CITY OF SAMMAMISH APPROVAL	
 J. Jun City Engineer	9-16-13 Date
 Mona Davis Community Development	9-16-13 Date

DPER ACTIVITY NUMBER
GRDE12-0017/SHOR12-0003
FEDERAL AID # STPE-2017 (126)

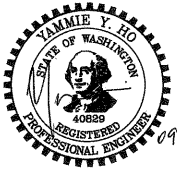

Parametrix
ENGINEERING · PLANNING · ENVIRONMENTAL SCIENCES
411 108TH AVENUE N.E., SUITE 1800
BELLEVUE, WASHINGTON 98004
T: 425-458-6200 F: 425-458-6593
www.parametrix.com



PROJECT NAME
**EAST LAKE SAMMAMISH
MASTER PLAN TRAIL
NORTH SAMMAMISH SEGMENT**
SAMMAMISH, WA

PLAN AND PROFILE

SHEET NO.
53 OF 127
AL17

REVISIONS	DATE	BY	DESIGNED
			J. JUN
			DRAWN
			S. SIRES
			CHECKED
			Y. HO
			APPROVED
			J. DVORAK

ONE INCH AT FULL SCALE.
IF NOT, SCALE ACCORDINGLY
FILE NAME
BL1521075P15T03AL16-20
JOB NO.
554-1521-075-P15T04B
DATE
SEPTEMBER 2013

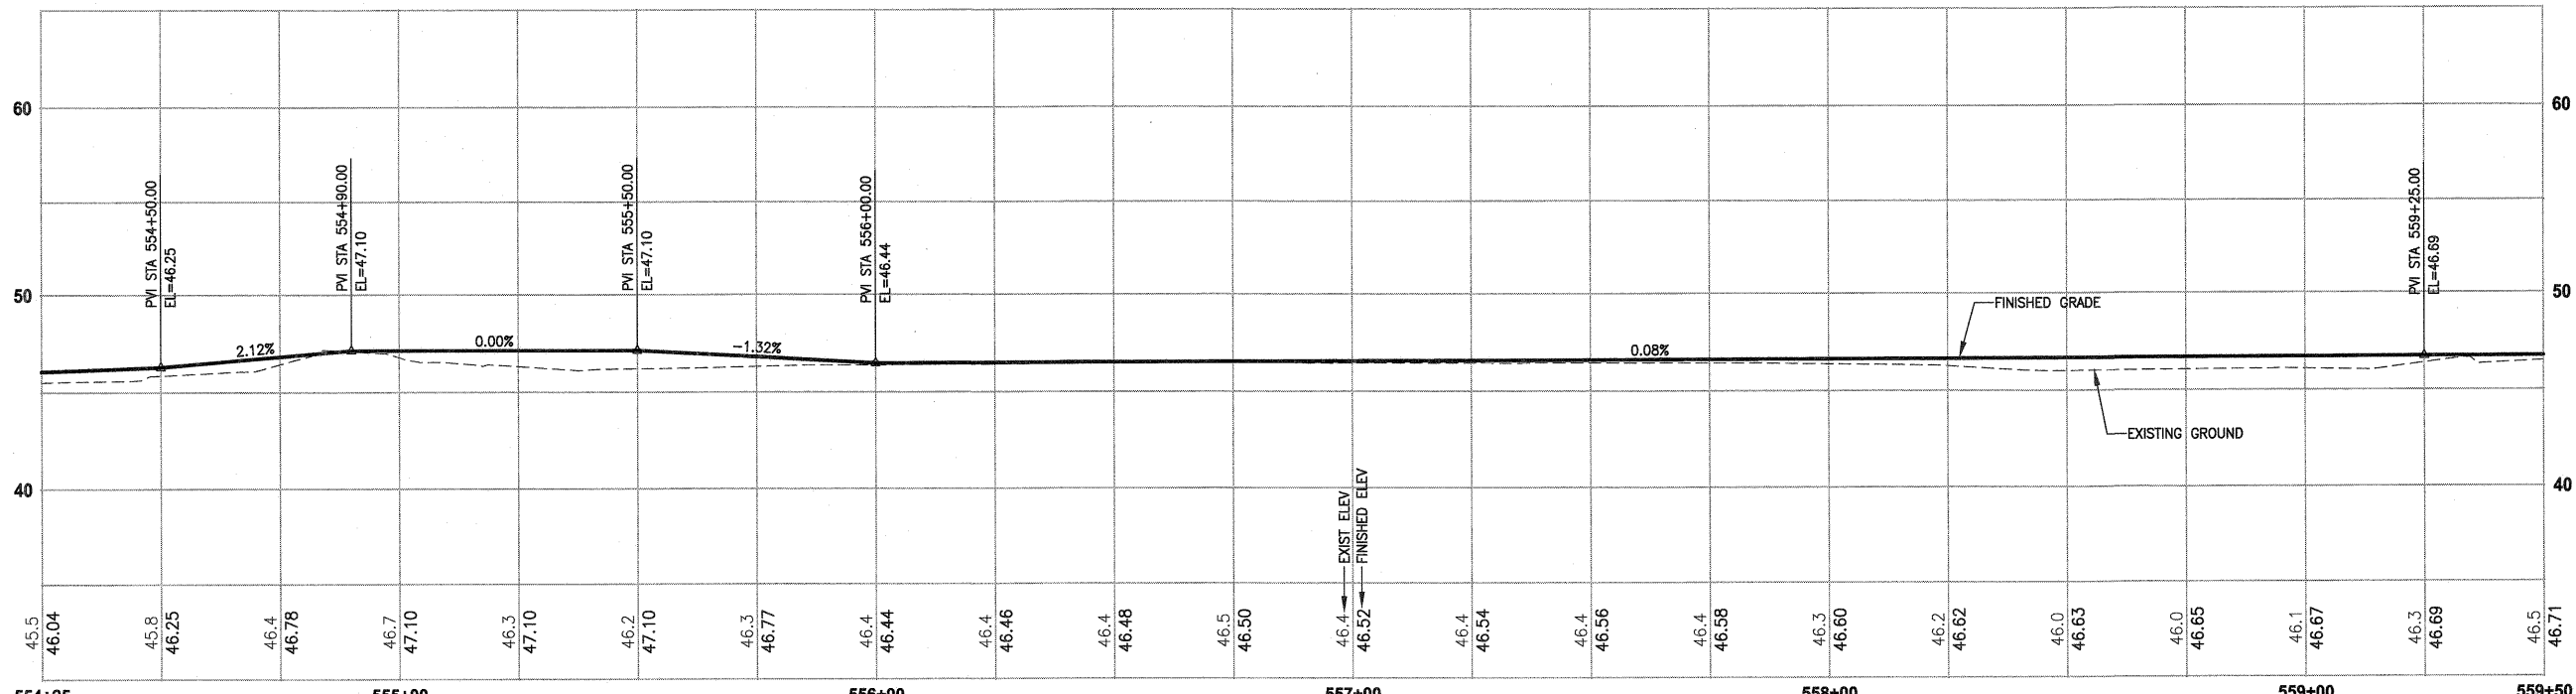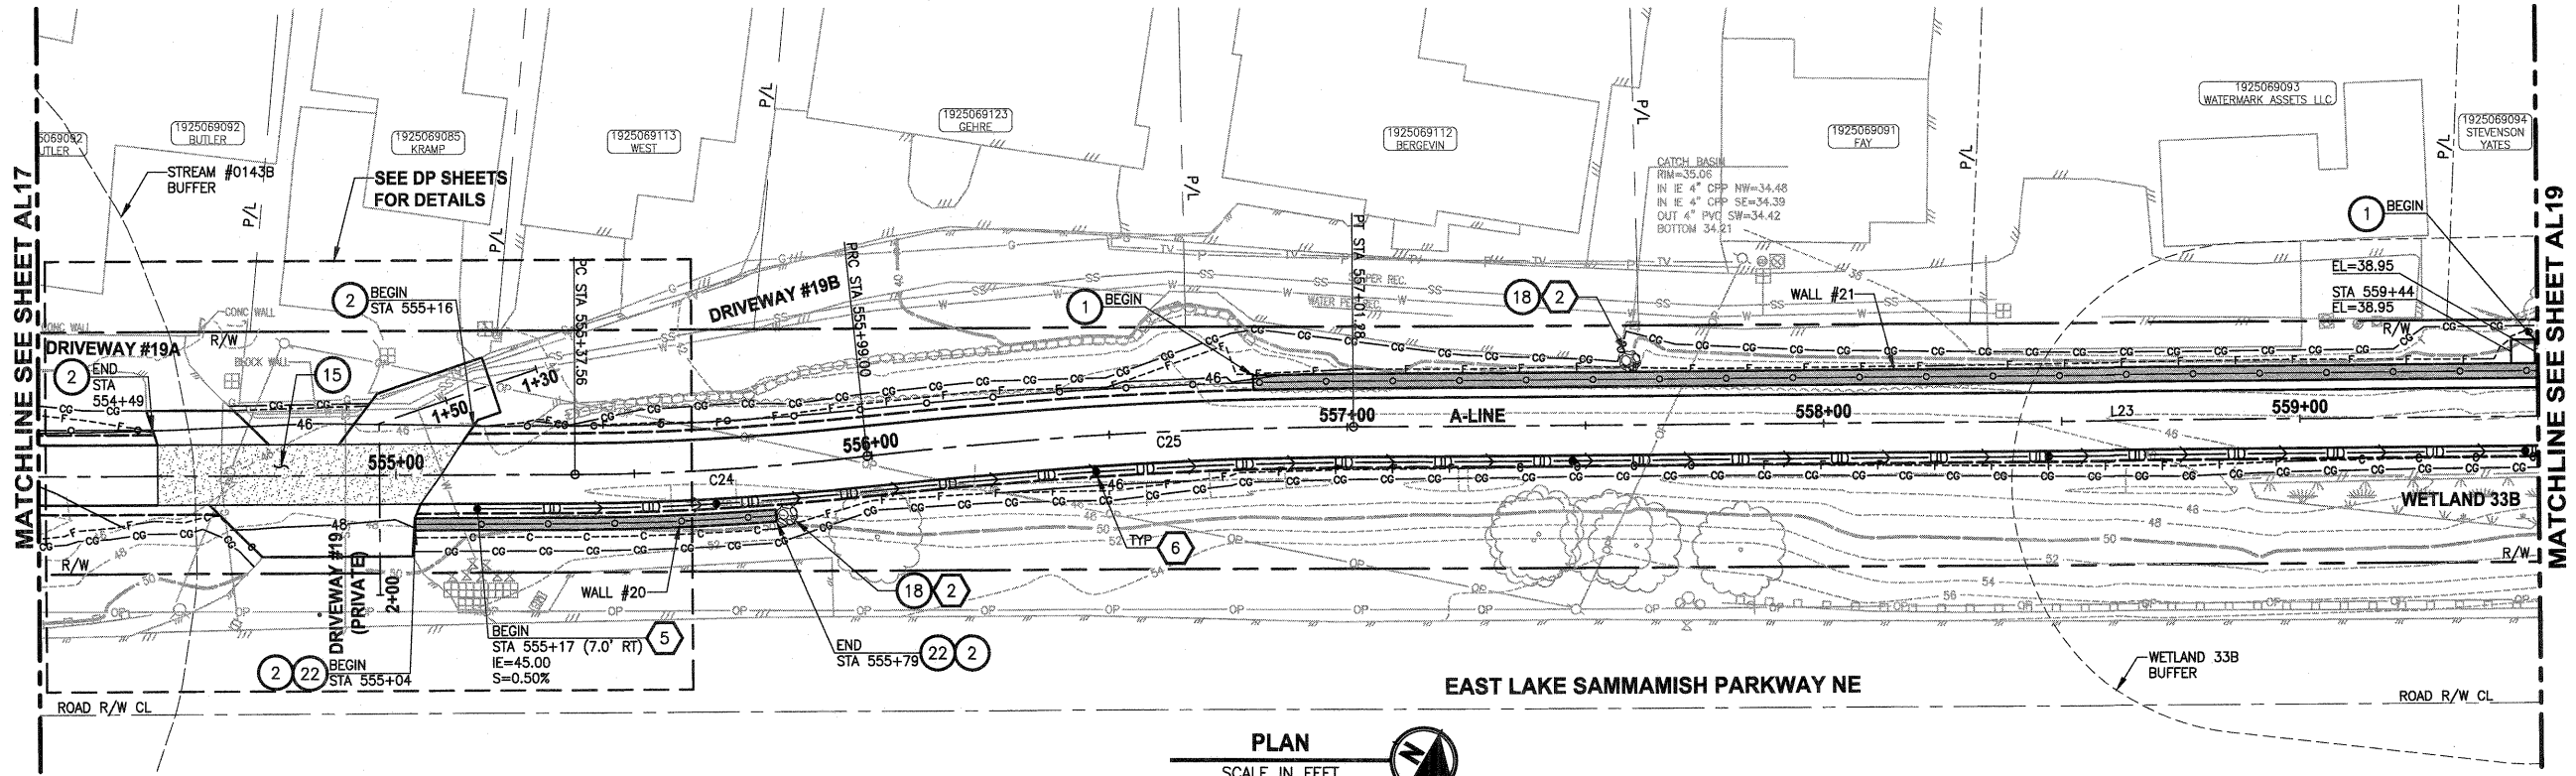

A-LINE PROFILE

HORIZ: 1"=20
VERT: 1"=5

CIVIL CONSTRUCTION NOTES:

1. INSTALL STRUCTURAL EARTH WALL. SEE WALL DETAILS ON SHEET WD1. SEE WALL PROFILES ON WP SHEETS.
2. INSTALL COATED CHAIN LINK FENCE TYPE 6. FOR GROUND POST INSTALLATION SEE APPENDIX B IN THE SPECIFICATIONS.
3. INSTALL SALVAGED CHAIN LINK GATE, SIZES AS SHOWN ON PLANS.
4. INSTALL CHAIN LINK SINGLE GATE PER WSDOT STD PLAN L-30.10-01.
5. INSTALL WOOD GUARDRAIL, SEE DETAILS ON SHEET MD3.
6. INSTALL SPLIT RAIL FENCE, SEE DETAILS ON SHEET MD3.
7. INSTALL SOLDIER PILE WALL. FOR WALL PROFILE, SEE SHEET WP8. FOR DETAILS, SEE SHEET S1.
8. INSTALL SALVAGED CHAIN LINK CANTILEVER GATE. SEE DETAIL ON SHEET MD2.
9. NOT USED.
10. INSTALL CONCRETE STAIRS AND PEDESTRIAN HANDRAIL. SEE DETAILS ON SHEET MD4.
11. INSTALL WATER SERVICE PIPE, 1 1/4 IN. DIAM. SEE SPECIAL PROVISIONS.
12. INSTALL WOOD POWER POLE.
13. RELOCATE PRESSURE SEWER CONNECTION (PRIVATE OWNER).
14. INSTALL POWER PANEL, SEE SPECIAL PROVISIONS.
15. INSTALL PATTERNED CONCRETE DRIVEWAY. SEE DETAILS ON SHEET MD2.
16. INSTALL TYPE 1 REST STOP. SEE DETAILS ON SHEET MD3.
17. INSTALL REINFORCED CONCRETE RETAINING WALL TYPE 1. SEE DETAILS ON SHEET S3.
18. WALL DRAIN OUTFALL LOCATION.
19. RELOCATE POWER POLE, BY OTHERS. COORDINATE WITH PSE.
20. INSTALL PRIVATELY OWNED POWER METER.
21. INSTALL SERVICE TRENCH AND CONDUIT. SEE DETAIL ON SHEET MD2.
22. INSTALL GRAVITY BLOCK WALL. SEE WALL DETAILS ON SHEET WD1. SEE WALL PROFILES ON WP SHEETS.
23. INSTALL 42" COATED CHAIN LINK FENCE. SEE WD1 FOR INSTALLATION ON WALLS.

STORMWATER CONSTRUCTION NOTES:

1. CONCRETE HEADWALL, SEE DETAILS ON SHEET DD1.
2. QUARRY SPALL OUTFALL PROTECTION, SEE DETAIL 2 ON SHEET DD1.
3. CONNECT TO EXISTING DRAINAGE STRUCTURE.
4. INFILTRATION TRENCH, SEE DETAIL 3 ON SHEET DD1.
5. UNDERDRAIN TRENCH, SEE DETAIL 4 ON SHEET DD1.
6. INSTALL UNDERDRAIN TRENCH CLEANOUT, SEE DETAIL 5 ON SHEET DD1.
7. INSTALL RECTANGULAR SLIP RESISTANT SOLID METAL COVER PER WSDOT STD DETAIL B-30.20-02.
8. INSTALL TRENCH DRAIN AND CONNECT TO DOWNSTREAM STRUCTURE. SEE SPECIAL PROVISIONS.

NOTE:

1. PROVIDE PEDESTRIAN ACCESS AND TRAFFIC CONTROL TO RECREATIONAL PROPERTY AS SHOWN. SEE SPECIAL PROVISIONS.

CITY OF SAMMAMISH APPROVAL	
	Date: 9/16/13
	Date: 9/16/13

DPER ACTIVITY NUMBER
GRDE12-0017/SHOR12-0003
FEDERAL AID # STPE-2017 (126)



Parametrix
ENGINEERING . PLANNING . ENVIRONMENTAL SCIENCES
411 106TH AVENUE N.E., SUITE 1800
BELLEVUE, WASHINGTON 98004
T. 425.458.8200 F. 425.458.8363
www.parametrix.com



PROJECT NAME
**EAST LAKE SAMMAMISH
MASTER PLAN TRAIL
NORTH SAMMAMISH SEGMENT**
SAMMAMISH, WA

PLAN AND PROFILE	SHEET NO. 54 OF 127
	AL18

PATH: U:\Bain\Projects\Clients\1521-King Cnty\554-1521-075-ELST\99Sect\CADD\Phase 15\Task 03\Draw\ PLOTTED BY: purgubut DATE: Thursday, September 12, 2013 5:43:00 PM LAYOUT: AL18

REVISIONS	DATE	BY	DESIGNED
			J. JUN
			S. SIRE
			Y. HO
			J. DVORAK

ONE INCH AT FULL SCALE.
IF NOT, SCALE ACCORDINGLY
FILE NAME
BL1521075P15T03AL16-20
JOB No.
554-1521-075-P15T04B
DATE
SEPTEMBER 2013

  

1. PROVIDE PEDESTRIAN ACCESS AND TRAFFIC CONTROL TO RECREATIONAL PROPERTY AS SHOWN. SEE SPECIAL PROVISIONS.


DPER ACTIVITY NUMBER
GRDE12-0017/SHOR12-0003
FEDERAL AID # STPE-2017 (126)

ONE INCH AT FULL SCALE,
IF NOT, SCALE ACCORDINGLY

FILE NAME
BL1521075P15T03AL16-20

JOB No.
554-1521-075-P15T04B

DATE
SEPTEMBER 2013



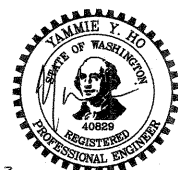


411 108TH AVENUE N.E., SUITE 1800
BELLEVUE, WASHINGTON 98004
T. 425.458.6200 F. 425.458.6363
www.parametrix.com

**EAST LAKE SAMMAMISH
MASTER PLAN TRAIL
NORTH SAMMAMISH SEGMENT**

SAMMAMISH, WA

AL19

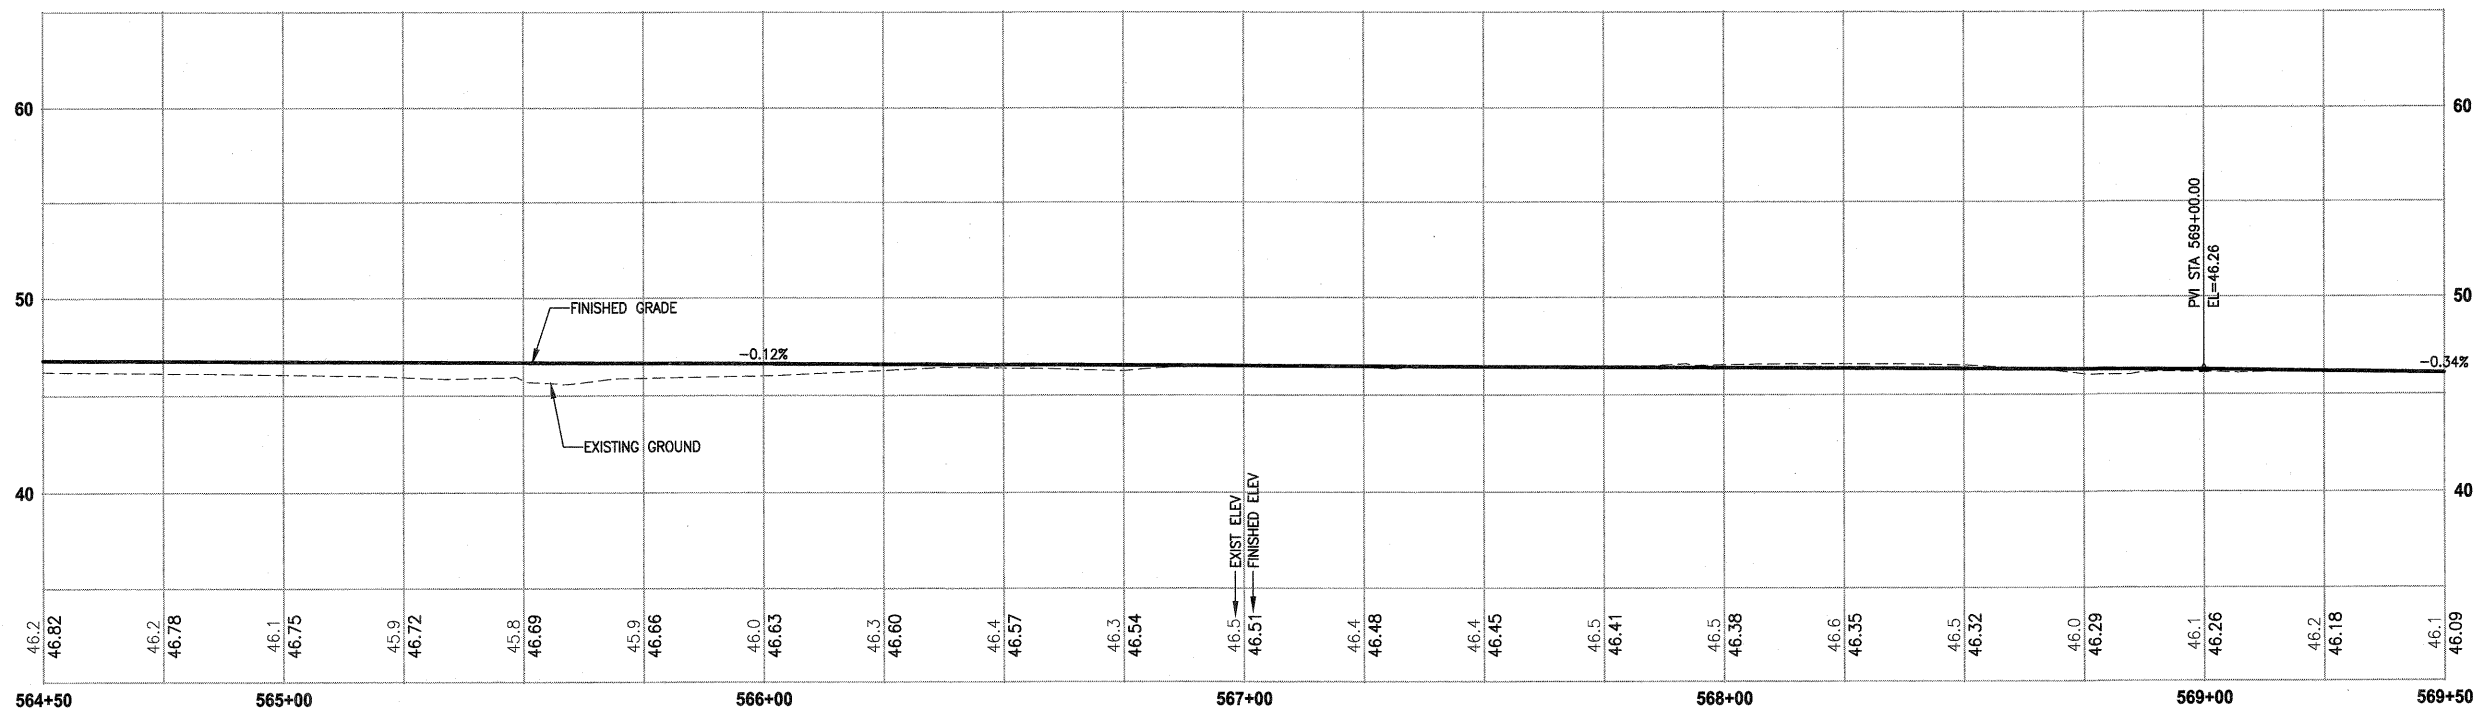 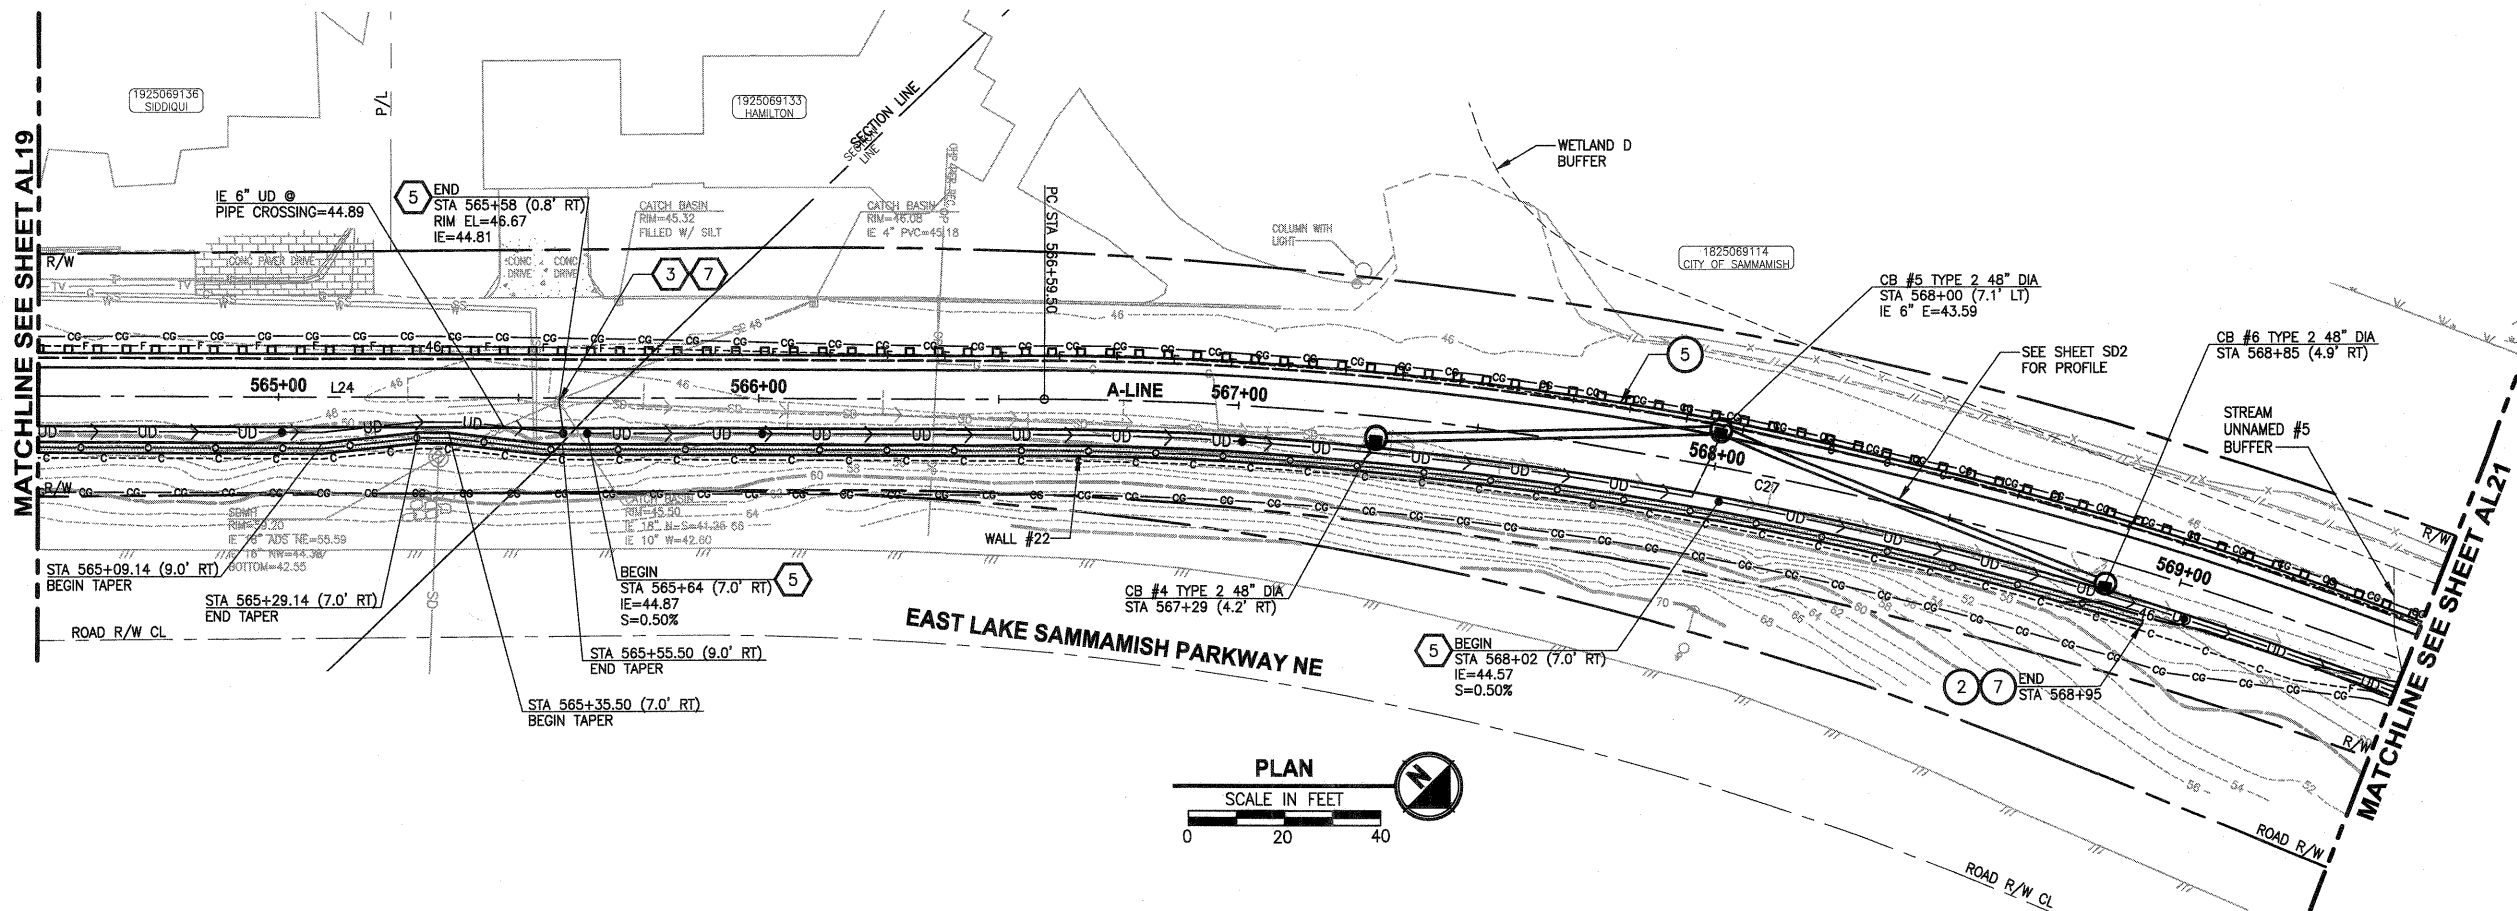

A-LINE PROFILE

HORIZ: 1"=20
VERT: 1"=5

CIVIL CONSTRUCTION NOTES:

1. INSTALL STRUCTURAL EARTH WALL. SEE WALL DETAILS ON SHEET WD1. SEE WALL PROFILES ON WP SHEETS.
2. INSTALL COATED CHAIN LINK FENCE TYPE 6. FOR GROUND POST INSTALLATION SEE APPENDIX B IN THE SPECIFICATIONS.
3. INSTALL SALVAGED CHAIN LINK GATE, SIZES AS SHOWN ON PLANS.
4. INSTALL CHAIN LINK SINGLE GATE PER WSDOT STD PLAN L-30.10-01.
5. INSTALL WOOD GUARDRAIL, SEE DETAILS ON SHEET MD3.
6. INSTALL SPLIT RAIL FENCE, SEE DETAILS ON SHEET MD3.
7. INSTALL SOLDIER PILE WALL. FOR WALL PROFILE, SEE SHEET WP8. FOR DETAILS, SEE SHEET S1.
8. INSTALL SALVAGED CHAIN LINK CANTILEVER GATE. SEE DETAIL ON SHEET MD2.
9. NOT USED.
10. INSTALL CONCRETE STAIRS AND PEDESTRIAN HANDRAIL. SEE DETAILS ON SHEET MD4.
11. INSTALL WATER SERVICE PIPE, 1 1/4 IN. DIAM. SEE SPECIAL PROVISIONS.
12. INSTALL WOOD POWER POLE.
13. RELOCATE PRESSURE SEWER CONNECTION (PRIVATE OWNER).
14. INSTALL POWER PANEL, SEE SPECIAL PROVISIONS.
15. INSTALL PATTERNED CONCRETE DRIVEWAY. SEE DETAILS ON SHEET MD2.
16. INSTALL TYPE 1 REST STOP. SEE DETAILS ON SHEET MD3.
17. INSTALL REINFORCED CONCRETE RETAINING WALL TYPE 1. SEE DETAILS ON SHEET S3.
18. WALL DRAIN OUTFALL LOCATION.
19. RELOCATE POWER POLE, BY OTHERS. COORDINATE WITH PSE.
20. INSTALL PRIVATELY OWNED POWER METER.
21. INSTALL SERVICE TRENCH AND CONDUIT. SEE DETAIL ON SHEET MD2.
22. INSTALL GRAVITY BLOCK WALL. SEE WALL DETAILS ON SHEET WD1. SEE WALL PROFILES ON WP SHEETS.
23. INSTALL 42" COATED CHAIN LINK FENCE. SEE WD1 FOR INSTALLATION ON WALLS.

STORMWATER CONSTRUCTION NOTES:

1. CONCRETE HEADWALL, SEE DETAILS ON SHEET DD1.
2. QUARRY SPALL OUTFALL PROTECTION, SEE DETAIL 2 ON SHEET DD1.
3. CONNECT TO EXISTING DRAINAGE STRUCTURE.
4. INFILTRATION TRENCH, SEE DETAIL 3 ON SHEET DD1.
5. UNDERDRAIN TRENCH, SEE DETAIL 4 ON SHEET DD1.
6. INSTALL UNDERDRAIN TRENCH CLEANOUT, SEE DETAIL 5 ON SHEET DD1.
7. INSTALL RECTANGULAR SLIP RESISTANT SOLID METAL COVER PER WSDOT STD DETAIL B-30.20-02.
8. INSTALL TRENCH DRAIN AND CONNECT TO DOWNSTREAM STRUCTURE. SEE SPECIAL PROVISIONS.

NOTE:

1. PROVIDE PEDESTRIAN ACCESS AND TRAFFIC CONTROL TO RECREATIONAL PROPERTY AS SHOWN. SEE SPECIAL PROVISIONS.

CITY OF SAMMAMISH APPROVAL	
<i>[Signature]</i> City Engineer	9.16.13 Date
<i>[Signature]</i> Community Development	9.16.13 Date

DPER ACTIVITY NUMBER
GRDE12-0017/SHOR12-0003
FEDERAL AID # STPE-2017 (126)

PLAN AND PROFILE



SHEET NO.
56 OF 127

AL20

REVISIONS	DATE	BY	DESIGNED
			J. JUN
			DRAWN
			S. SIRES
			CHECKED
			Y. HO
			APPROVED
			J. DVORAK

ONE INCH AT FULL SCALE.
IF NOT, SCALE ACCORDINGLY

FILE NAME
BL1521075P15T03AL16-20
JOB No.
554-1521-075-P15T04B
DATE
SEPTEMBER 2013

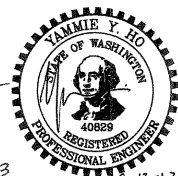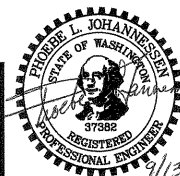


Parametrix

411 108TH AVENUE N.E., SUITE 1000
BELLEVUE, WASHINGTON 98004
T: 425.459.6200 F: 425.459.6393
www.parametrix.com

ENGINEERING, PLANNING, ENVIRONMENTAL SCIENCES

PROJECT NAME

EAST LAKE SAMMAMISH
MASTER PLAN TRAIL
NORTH SAMMAMISH SEGMENT
SAMMAMISH, WA

 


HORIZ: 1"=20'
VERT: 1"=5'

ONE INCH AT FULL SCALE.
IF NOT, SCALE ACCORDINGLY

FILE NAME
BL1521075P15T03AL21-27

JOB No.
554-1521-075-P15T04B

DATE
SEPTEMBER 2013

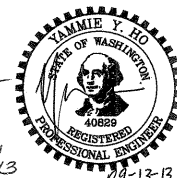

411 108TH AVENUE N.E., SUITE 180
BELLEVUE, WASHINGTON 98004
T. 425.458.6200 F. 425.458.6363
www.paramatrix.com

ENGINEERING , PLANNING , ENVIRONMENTAL SCIENCES

**EAST LAKE SAMMAMISH
MASTER PLAN TRAIL
NORTH SAMMAMISH SEGMENT**
SAMMAMISH, WA



AL21

- 1 INSTALL STRUCTURAL EARTH WALL. SEE WALL DETAILS ON SHEET WD1. SEE WALL PROFILES ON WP SHEETS.
- 2 INSTALL COATED CHAIN LINK FENCE TYPE 6. FOR GROUND POST INSTALLATION SEE APPENDIX B IN THE SPECIFICATIONS.
- 3 INSTALL SALVAGED CHAIN LINK GATE, SIZES AS SHOWN ON PLANS.
- 4 INSTALL CHAIN LINK SINGLE GATE PER WSDOT STD PLAN L-30.10-01.
- 5 INSTALL WOOD GUARDRAIL, SEE DETAILS ON SHEET MD3.
- 6 INSTALL SPLIT RAIL FENCE, SEE DETAILS ON SHEET MD3.
- 7 INSTALL SOLDIER PILE WALL. FOR WALL PROFILE, SEE SHEET WP8. FOR DETAILS, SEE SHEET S1.
- 8 INSTALL SALVAGED CHAIN LINK CANTILEVER GATE. SEE DETAIL ON SHEET MD2.
- 9 NOT USED.
- 10 INSTALL CONCRETE STAIRS AND PEDESTRIAN HANDRAIL. SEE DETAILS ON SHEET MD4.
- 11 INSTALL WATER SERVICE PIPE, 1 1/4 IN DIAM. SEE SPECIAL PROVISIONS
- 12 INSTALL WOOD POWER POLE.
- 13 RELOCATE PRESSURE SEWER CONNECTION (PRIVATE OWNER).
- 14 INSTALL POWER PANEL, SEE SPECIAL PROVISIONS.
- 15 INSTALL PATTERNED CONCRETE DRIVEWAY. SEE DETAILS ON SHEET MD2.
- 16 INSTALL TYPE 1 REST STOP. SEE DETAILS ON SHEET MD3.
- 17 INSTALL REINFORCED CONCRETE RETAINING WALL TYPE 1. SEE DETAILS ON SHEET S3.
- 18 WALL DRAIN OUTFALL LOCATION.
- 19 RELOCATE POWER POLE, BY OTHERS. COORDINATE WITH PSE.
- 20 INSTALL PRIVATELY OWNED POWER METER.
- 21 INSTALL SERVICE TRENCH AND CONDUIT. SEE DETAIL ON SHEET MD2.
- 22 INSTALL GRAVITY BLOCK WALL. SEE WALL DETAILS ON SHEET WD1. SEE WALL PROFILES ON WP SHEETS.
- 23 INSTALL 42" COATED CHAIN LINK FENCE. SEE WD1 FOR INSTALLATION ON WALLS.

- 1 CONCRETE HEADWALL, SEE DETAILS ON SHEET DD1.
- 2 QUARRY SPALL OUTFALL PROTECTION, SEE
DETAIL 2 ON SHEET DD1.
- 3 CONNECT TO EXISTING DRAINAGE STRUCTURE.
- 4 INFILTRATION TRENCH, SEE DETAIL 3 ON SHEET DD1.
- 5 UNDERDRAIN TRENCH, SEE DETAIL 4 ON SHEET DD1.
- 6 INSTALL UNDERDRAIN TRENCH CLEANOUT, SEE
DETAIL 5 ON SHEET DD1.
- 7 INSTALL RECTANGULAR SLIP RESISTANT SOLID METAL
COVER PER WSDOT STD DETAIL B-30.20-02.
- 8 INSTALL TRENCH DRAIN AND CONNECT TO
DOWNSTREAM STRUCTURE. SEE SPECIAL PROVISIONS.

1. PROVIDE PEDESTRIAN ACCESS AND TRAFFIC CONTROL TO RECREATIONAL PROPERTY AS SHOWN. SEE SPECIAL PROVISIONS.

DPER ACTIVITY NUMBER
GRDE12-0017/SHOR12-0003
FEDERAL AID # STPE-2017 (126)

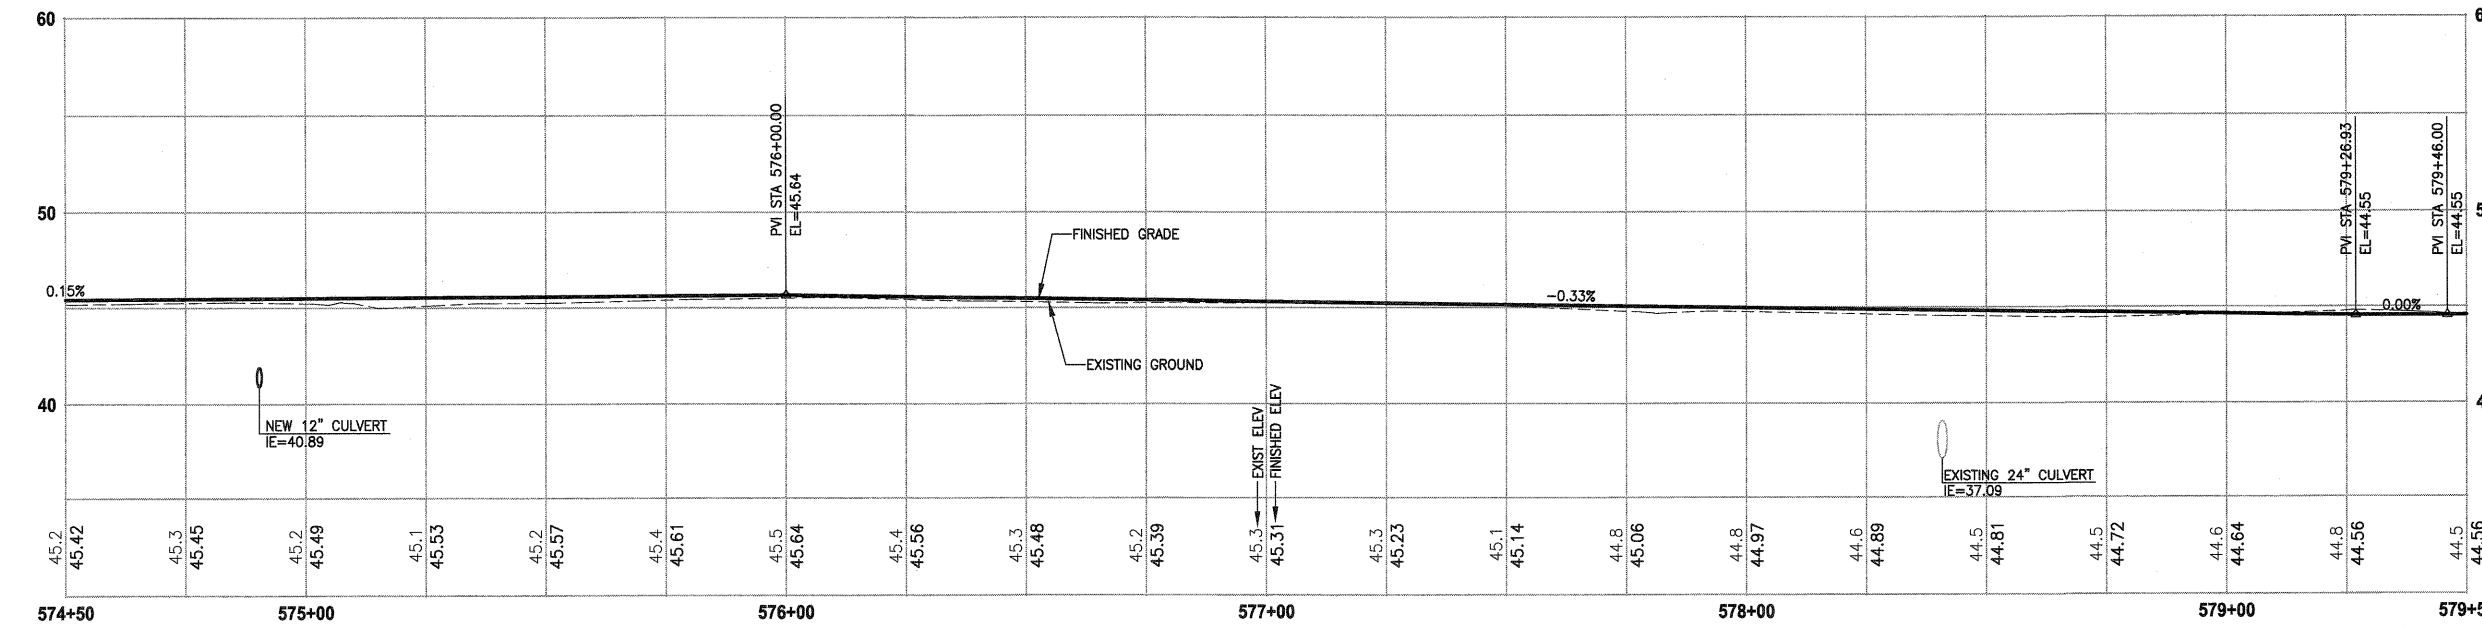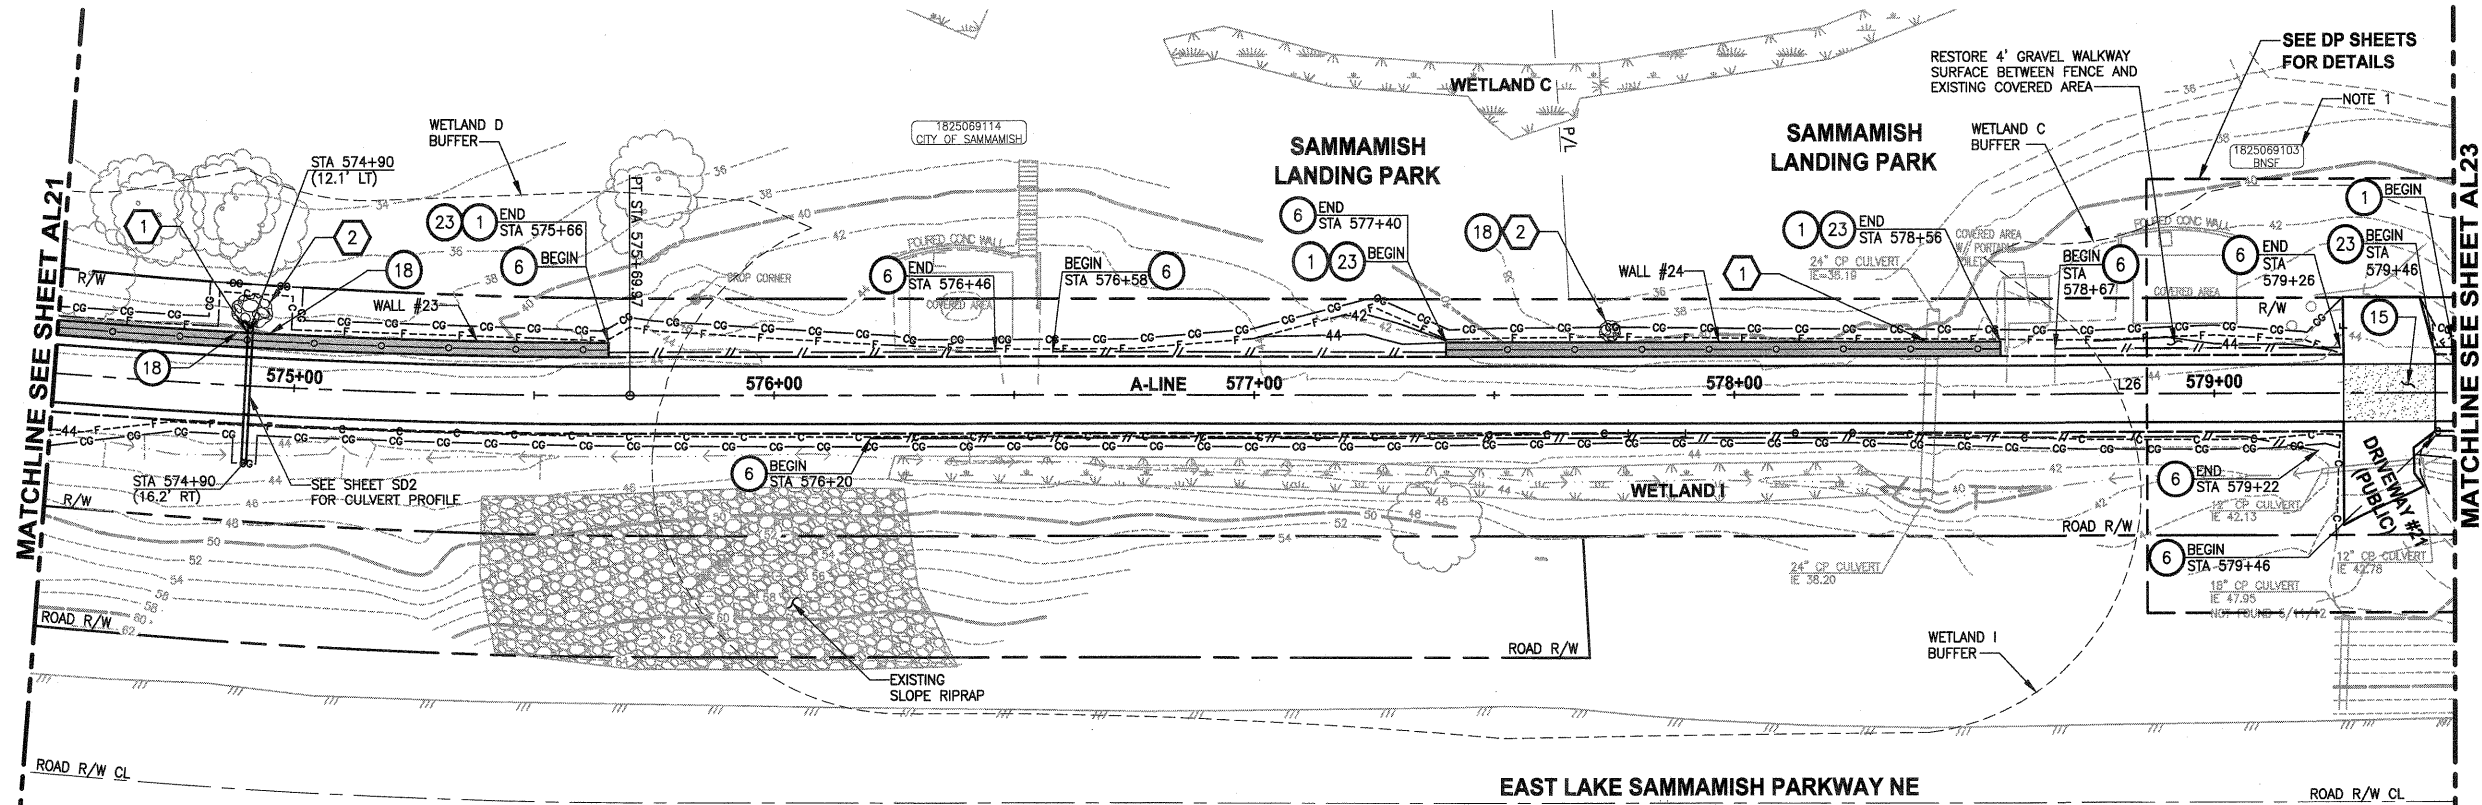

A-LINE PROFILE
HORIZ: 1"=20
VERT: 1"=5

CIVIL CONSTRUCTION NOTES:

1. INSTALL STRUCTURAL EARTH WALL. SEE WALL DETAILS ON SHEET WD1. SEE WALL PROFILES ON WP SHEETS.
2. INSTALL COATED CHAIN LINK FENCE TYPE 6. FOR GROUND POST INSTALLATION SEE APPENDIX B IN THE SPECIFICATIONS.
3. INSTALL SALVAGED CHAIN LINK GATE, SIZES AS SHOWN ON PLANS.
4. INSTALL CHAIN LINK SINGLE GATE PER WSDOT STD PLAN L-30.10-01.
5. INSTALL WOOD GUARDRAIL, SEE DETAILS ON SHEET MD3.
6. INSTALL SPLIT RAIL FENCE, SEE DETAILS ON SHEET MD3.
7. INSTALL SOLDIER PILE WALL. FOR WALL PROFILE, SEE SHEET WPB. FOR DETAILS, SEE SHEET S1.
8. INSTALL SALVAGED CHAIN LINK CANTILEVER GATE. SEE DETAIL ON SHEET MD2.
9. NOT USED.
10. INSTALL CONCRETE STAIRS AND PEDESTRIAN HANDRAIL. SEE DETAILS ON SHEET MD4.
11. INSTALL WATER SERVICE PIPE, 1 1/4 IN. DIAM. SEE SPECIAL PROVISIONS.
12. INSTALL WOOD POWER POLE.
13. RELOCATE PRESSURE SEWER CONNECTION (PRIVATE OWNER).
14. INSTALL POWER PANEL, SEE SPECIAL PROVISIONS.
15. INSTALL PATTERNED CONCRETE DRIVEWAY. SEE DETAILS ON SHEET MD2.
16. INSTALL TYPE 1 REST STOP. SEE DETAILS ON SHEET MD3.
17. INSTALL REINFORCED CONCRETE RETAINING WALL TYPE 1. SEE DETAILS ON SHEET S3.
18. WALL DRAIN OUTFALL LOCATION.
19. RELOCATE POWER POLE, BY OTHERS. COORDINATE WITH PSE.
20. INSTALL PRIVATELY OWNED POWER METER.
21. INSTALL SERVICE TRENCH AND CONDUIT. SEE DETAIL ON SHEET MD2.
22. INSTALL GRAVITY BLOCK WALL. SEE WALL DETAILS ON SHEET WD1. SEE WALL PROFILES ON WP SHEETS.
23. INSTALL 42" COATED CHAIN LINK FENCE. SEE WD1 FOR INSTALLATION ON WALLS.

STORMWATER CONSTRUCTION NOTES:

1. CONCRETE HEADWALL, SEE DETAILS ON SHEET DD1.
2. QUARRY SPALL OUTFALL PROTECTION, SEE DETAIL 2 ON SHEET DD1.
3. CONNECT TO EXISTING DRAINAGE STRUCTURE.
4. INFILTRATION TRENCH, SEE DETAIL 3 ON SHEET DD1.
5. UNDERDRAIN TRENCH, SEE DETAIL 4 ON SHEET DD1.
6. INSTALL UNDERDRAIN TRENCH CLEANOUT, SEE DETAIL 5 ON SHEET DD1.
7. INSTALL RECTANGULAR SLIP RESISTANT SOLID METAL COVER PER WSDOT STD DETAIL B-30.20-02.
8. INSTALL TRENCH DRAIN AND CONNECT TO DOWNSTREAM STRUCTURE. SEE SPECIAL PROVISIONS.

NOTE:

1. PROVIDE PEDESTRIAN ACCESS AND TRAFFIC CONTROL TO RECREATIONAL PROPERTY AS SHOWN. SEE SPECIAL PROVISIONS.

CITY OF SAMMAMISH APPROVAL	
	9.16.13
City Engineer	Date
	9.16.13
Community Development	Date

DPER ACTIVITY NUMBER
GRDE12-0017/SHOR12-0003
FEDERAL AID # STPE-2017 (126)

REVISIONS	DATE	BY	DESIGNED
			J. JUN
			S. SIRES
			Y. HO
			J. DVORAK



ONE INCH AT FULL SCALE.
IF NOT, SCALE ACCORDINGLY.
FILE NAME
BL1521075P15T03AL21-27
JOB No.
554-1521-075-P15T048
DATE
SEPTEMBER 2013



Parametrix
ENGINEERING • PLANNING • ENVIRONMENTAL SCIENCES
411 108TH AVENUE N.E., SUITE 1800
BELLEVUE, WASHINGTON 98004
T. 425.458.0200 F. 425.458.0363
WWW.PARAMETRIX.COM

PROJECT NAME
**EAST LAKE SAMMAMISH
MASTER PLAN TRAIL
NORTH SAMMAMISH SEGMENT**
SAMMAMISH, WA

PLAN AND PROFILE	SHEET NO. 58 OF 127
	AL22

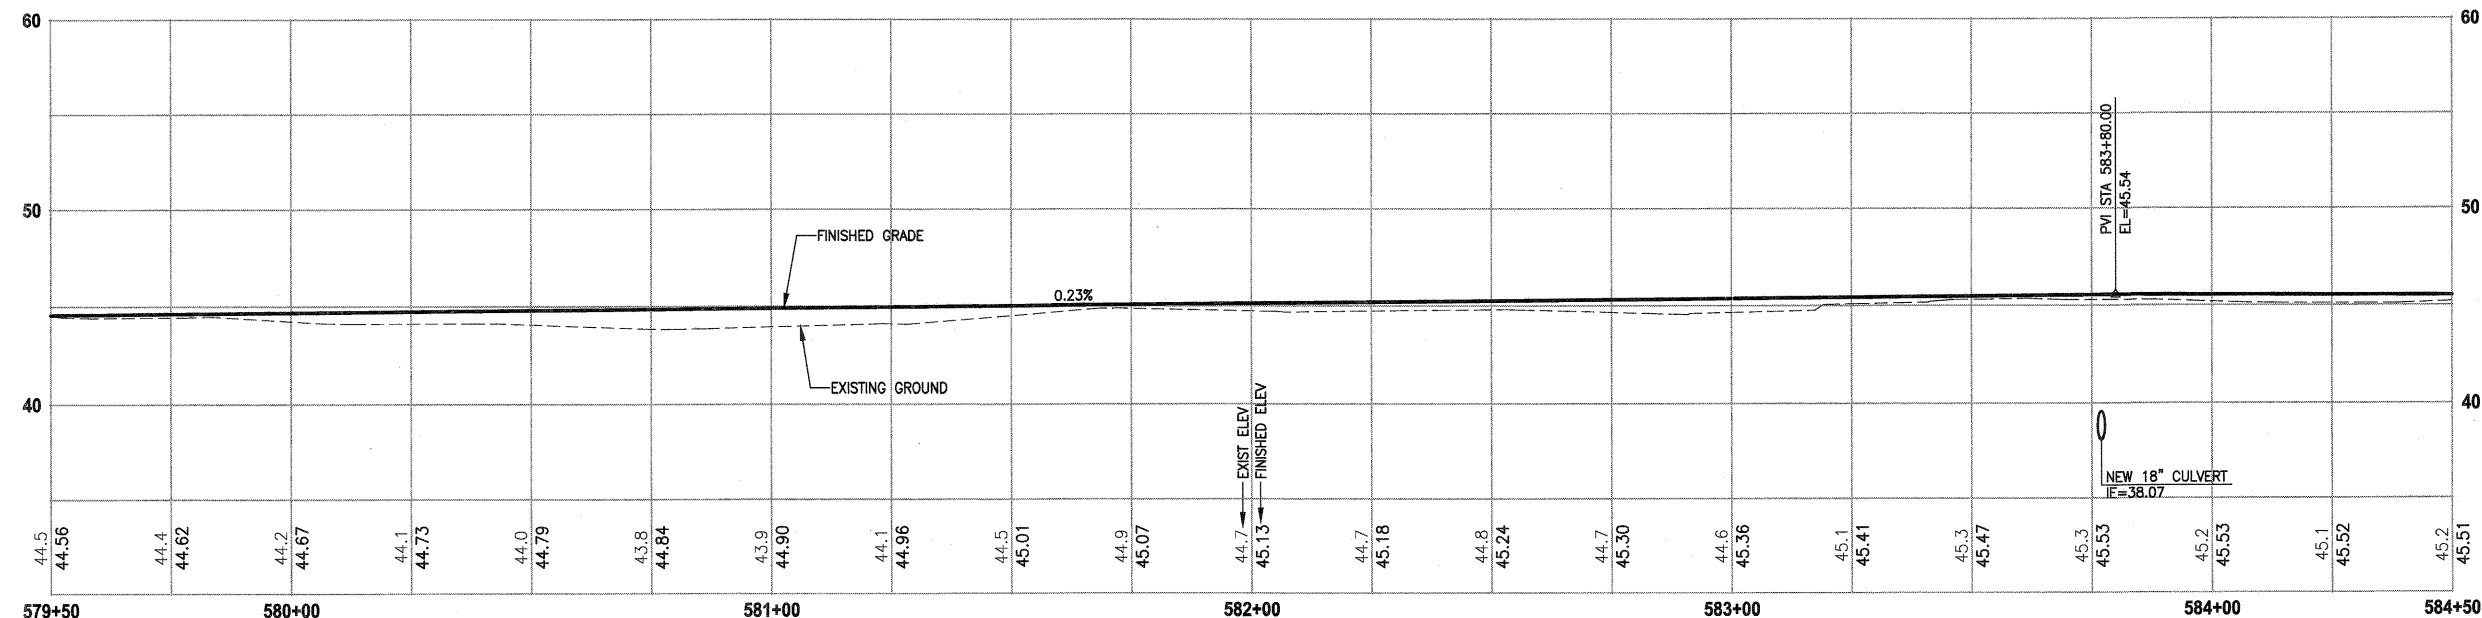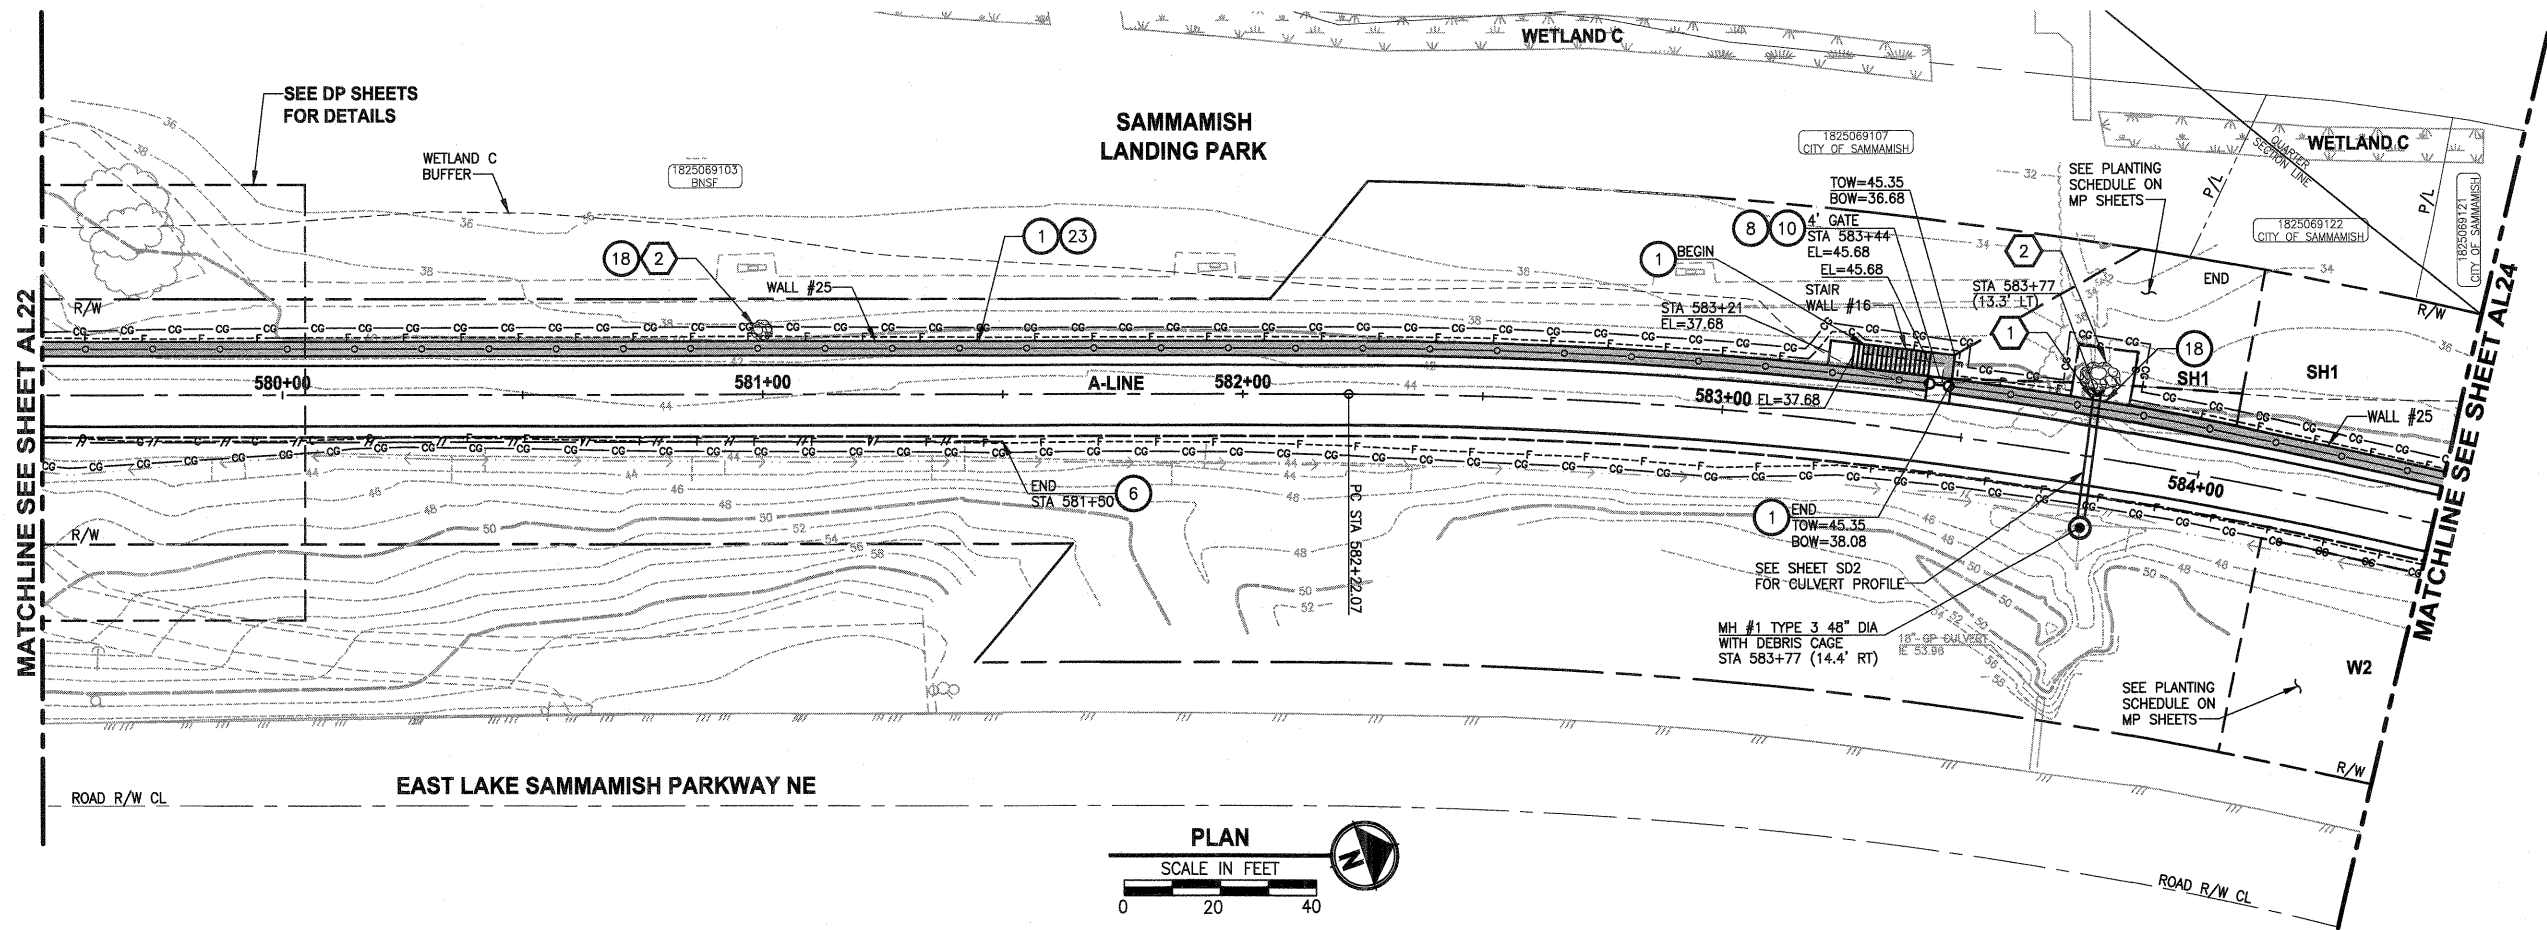

A-LINE PROFILE

HORIZ: 1"=20
VERT: 1"=5

CIVIL CONSTRUCTION NOTES:

1. INSTALL STRUCTURAL EARTH WALL. SEE WALL DETAILS ON SHEET WD1. SEE WALL PROFILES ON WP SHEETS.
2. INSTALL COATED CHAIN LINK FENCE TYPE 6. FOR GROUND POST INSTALLATION SEE APPENDIX B IN THE SPECIFICATIONS.
3. INSTALL SALVAGED CHAIN LINK GATE, SIZES AS SHOWN ON PLANS.
4. INSTALL CHAIN LINK SINGLE GATE PER WSDOT STD PLAN L-30.10-01.
5. INSTALL WOOD GUARDRAIL, SEE DETAILS ON SHEET MD3.
6. INSTALL SPLIT RAIL FENCE, SEE DETAILS ON SHEET MD3.
7. INSTALL SOLDIER PILE WALL. FOR WALL PROFILE, SEE SHEET WP8. FOR DETAILS, SEE SHEET S1.
8. INSTALL SALVAGED CHAIN LINK CANTILEVER GATE. SEE DETAIL ON SHEET MD2.
9. NOT USED.
10. INSTALL CONCRETE STAIRS AND PEDESTRIAN HANDRAIL. SEE DETAILS ON SHEET MD4.
11. INSTALL WATER SERVICE PIPE, 1 1/4 IN DIAM. SEE SPECIAL PROVISIONS.
12. INSTALL WOOD POWER POLE.
13. RELOCATE PRESSURE SEWER CONNECTION (PRIVATE OWNER).
14. INSTALL POWER PANEL, SEE SPECIAL PROVISIONS.
15. INSTALL PATTERNED CONCRETE DRIVEWAY. SEE DETAILS ON SHEET MD2.
16. INSTALL TYPE 1 REST STOP. SEE DETAILS ON SHEET MD3.
17. INSTALL REINFORCED CONCRETE RETAINING WALL TYPE 1. SEE DETAILS ON SHEET S3.
18. WALL DRAIN OUTFALL LOCATION.
19. RELOCATE POWER POLE, BY OTHERS. COORDINATE WITH PSE.
20. INSTALL PRIVATELY OWNED POWER METER.
21. INSTALL SERVICE TRENCH AND CONDUIT. SEE DETAIL ON SHEET MD2.
22. INSTALL GRAVITY BLOCK WALL. SEE WALL DETAILS ON SHEET WD1. SEE WALL PROFILES ON WP SHEETS.
23. INSTALL 42" COATED CHAIN LINK FENCE. SEE WD1 FOR INSTALLATION ON WALLS.

STORMWATER CONSTRUCTION NOTES:

1. CONCRETE HEADWALL, SEE DETAILS ON SHEET DD1.
2. QUARRY SPALL OUTFALL PROTECTION, SEE DETAIL 2 ON SHEET DD1.
3. CONNECT TO EXISTING DRAINAGE STRUCTURE.
4. INFILTRATION TRENCH, SEE DETAIL 3 ON SHEET DD1.
5. UNDERDRAIN TRENCH, SEE DETAIL 4 ON SHEET DD1.
6. INSTALL UNDERDRAIN TRENCH CLEANOUT, SEE DETAIL 5 ON SHEET DD1.
7. INSTALL RECTANGULAR SLIP RESISTANT SOLID METAL COVER PER WSDOT STD DETAIL B-30.20-02.
8. INSTALL TRENCH DRAIN AND CONNECT TO DOWNSTREAM STRUCTURE. SEE SPECIAL PROVISIONS.

NOTE:

1. PROVIDE PEDESTRIAN ACCESS AND TRAFFIC CONTROL TO RECREATIONAL PROPERTY AS SHOWN. SEE SPECIAL PROVISIONS.


CITY OF SAMMAMISH APPROVAL	
<i>Randy Ruppert</i> City Engineer	Date 9-16-13
<i>Mona Davis</i> Community Development	Date 9-16-13

DPER ACTIVITY NUMBER
GRDE12-0017/SHOR12-0003
FEDERAL AID # STPE-2017 (126)

PATH: U:\Ball\Projects\Clients\1521-075-ELST\985\CA\Phase 15\Task 03\Draw\ PLOTTED BY: purgabut DATE: Thursday, September 12, 2013 5:47:09 PM LAYOUT: AL23

REVISIONS	DATE	BY	DESIGNED
			J. JUN
			DRAWN
			S. SIRES
			CHECKED
			Y. HO
			APPROVED
			J. DVORAK

ONE INCH AT FULL SCALE.
IF NOT, SCALE ACCORDINGLY
FILE NAME
BL1521075P15T03AL21-27
JOB No.
554-1521-075-P15T04B
DATE
SEPTEMBER 2013



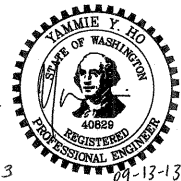


Parametrix
ENGINEERING · PLANNING · ENVIRONMENTAL SCIENCES
411 108TH AVENUE N.E., SUITE 1800
BELLEVUE, WASHINGTON 98004
T. 425.458.6200 F. 425.458.6363
www.parametrix.com

PROJECT NAME
**EAST LAKE SAMMAMISH
MASTER PLAN TRAIL
NORTH SAMMAMISH SEGMENT**
SAMMAMISH, WA

PLAN AND PROFILE	SHEET NO. 59 OF 127 AL23
-------------------------	---------------------------------------

PATH: U:\Ball\Projects\Clients\1521-King City\554-1521-075-ELST\99Sec\CAD\Phase 15\Task 03\Draw\ PLOTTED BY: purgabut DATE: Thursday, September 12, 2013 5:47:45 PM LAYOUT: AL24

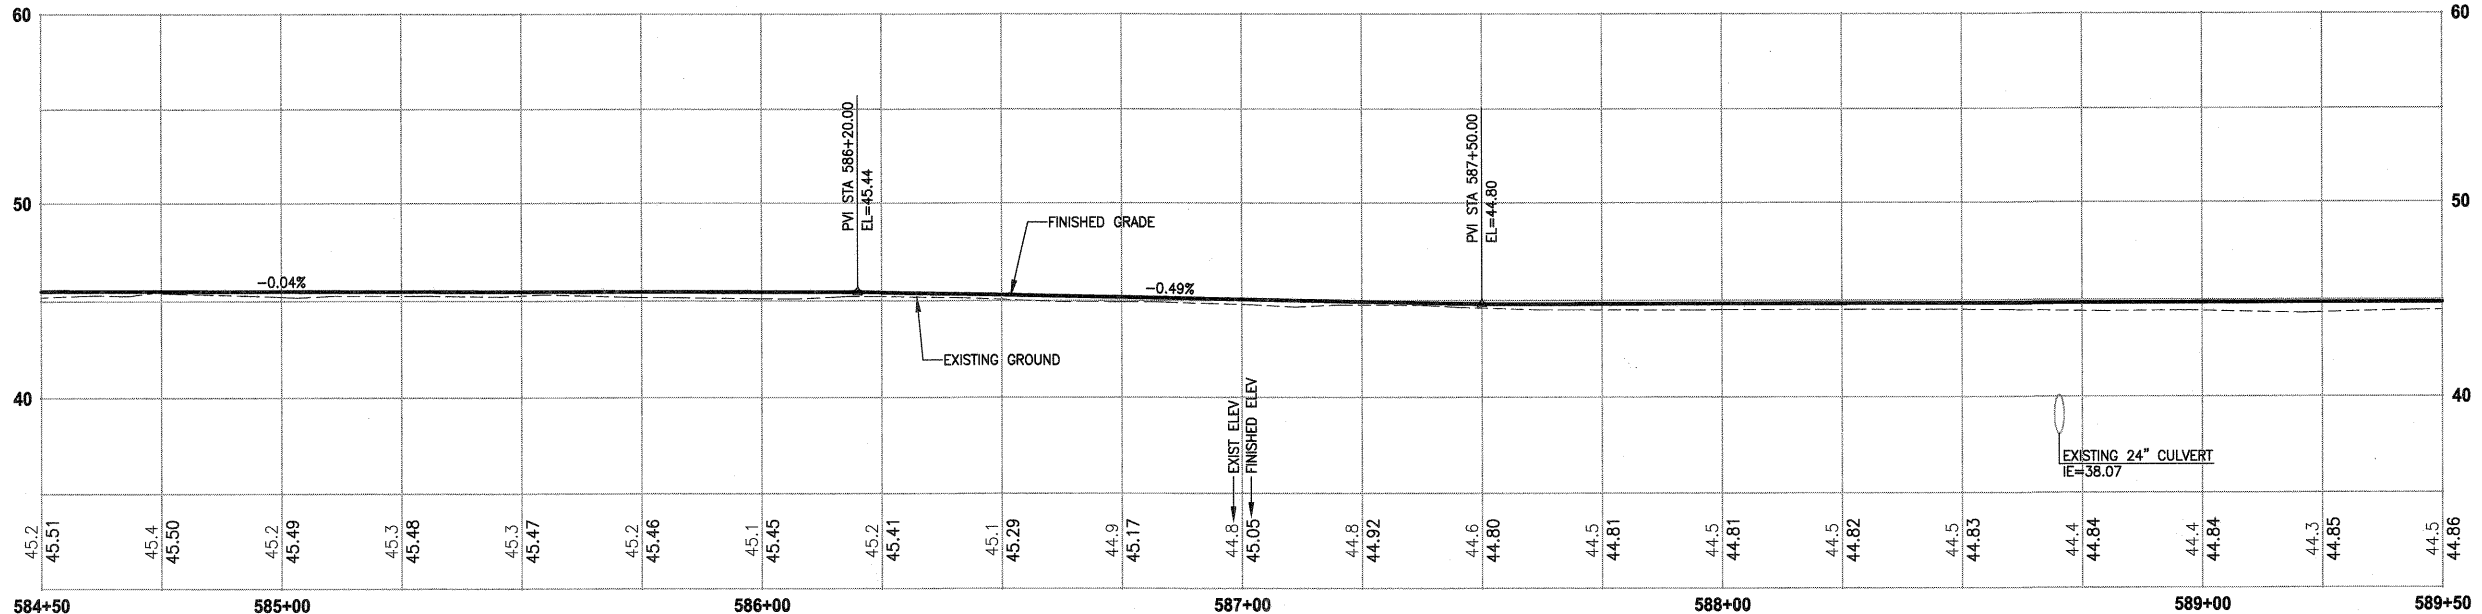 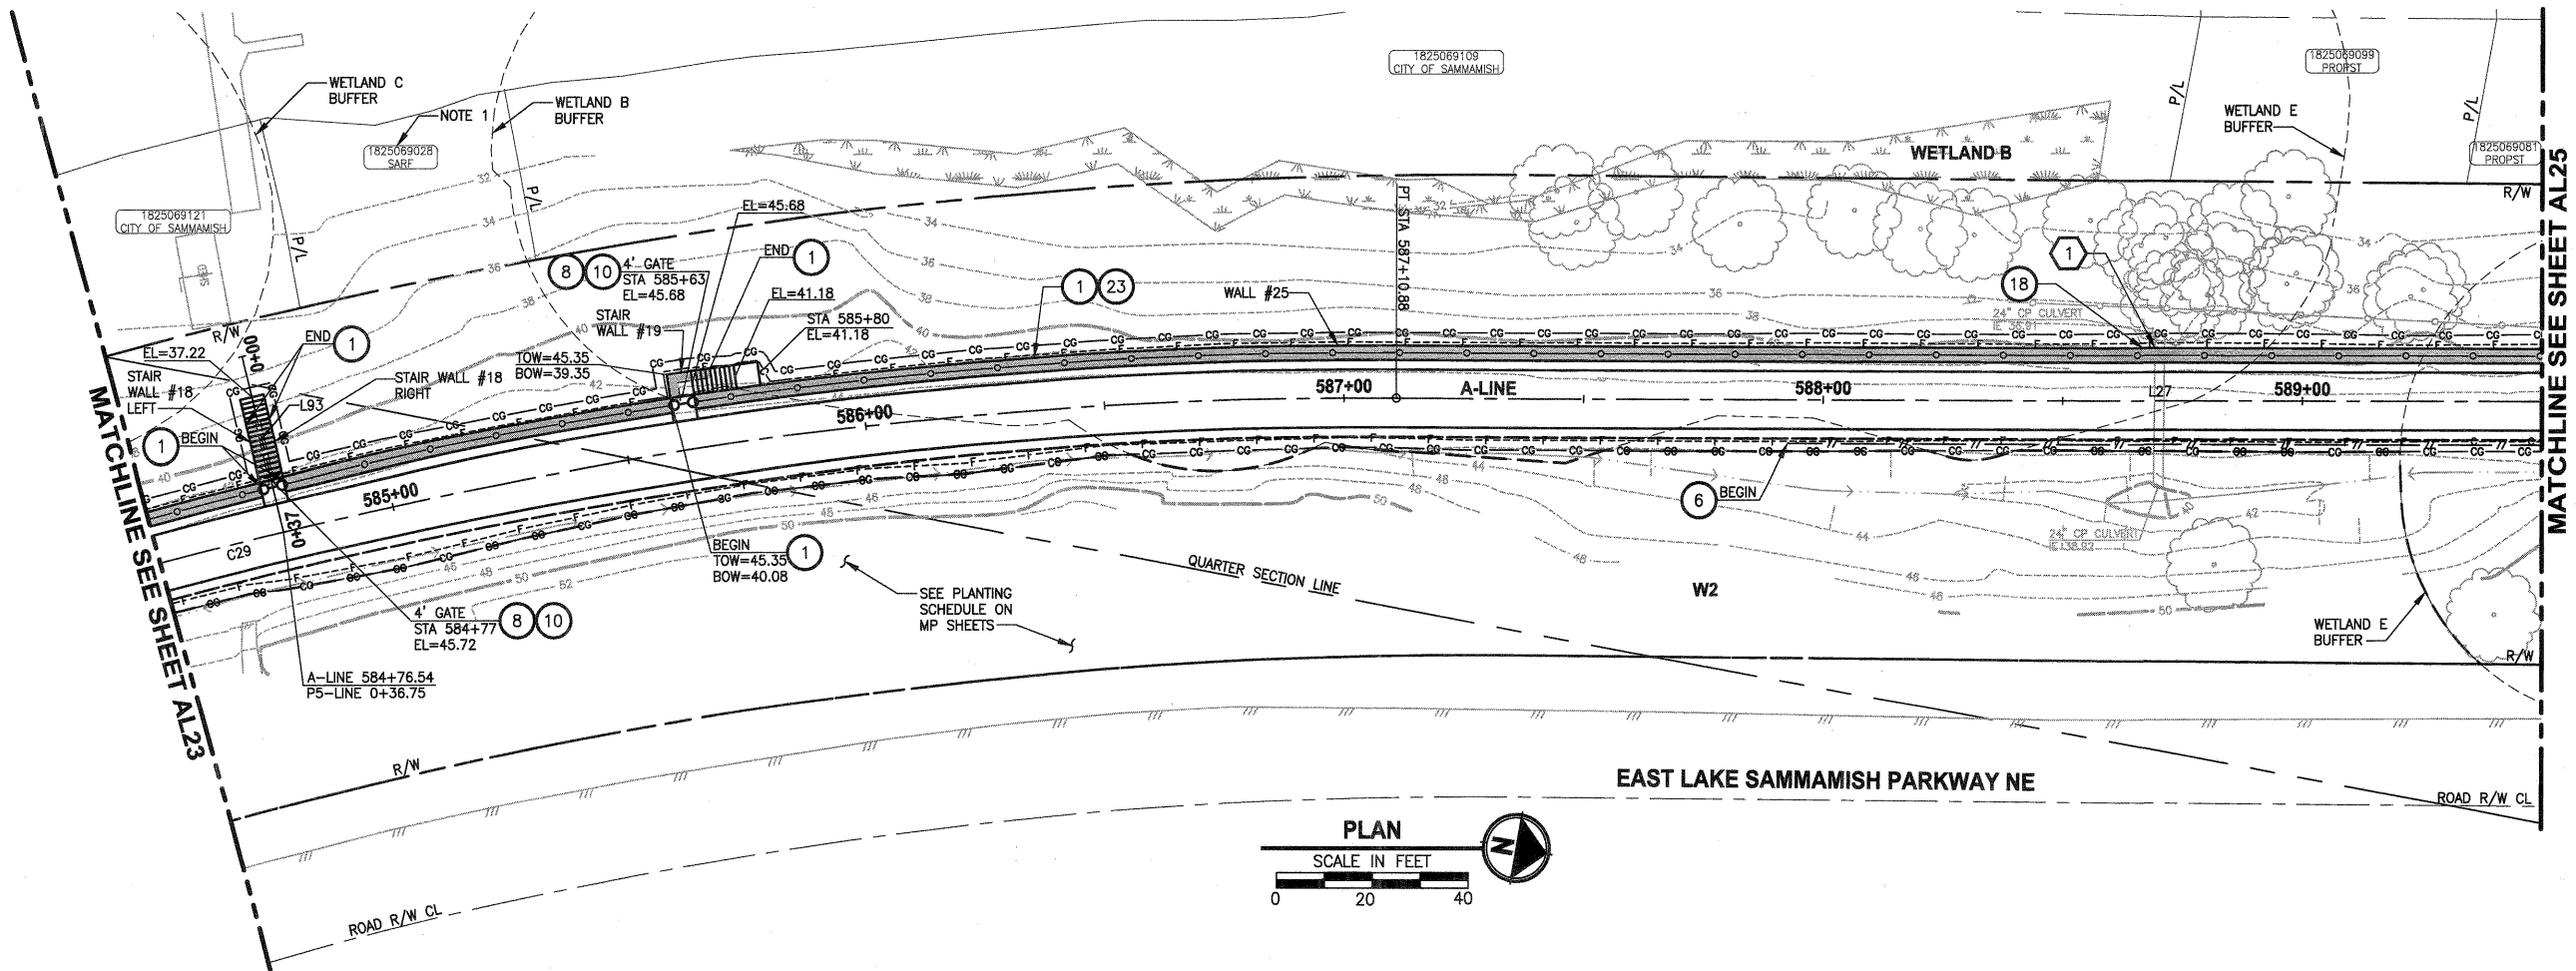

A-LINE PROFILE

HORIZ: 1"=20
VERT: 1"=5

CIVIL CONSTRUCTION NOTES:


1. INSTALL STRUCTURAL EARTH WALL. SEE WALL DETAILS ON SHEET WD1. SEE WALL PROFILES ON WP SHEETS.
2. INSTALL COATED CHAIN LINK FENCE TYPE 6. FOR GROUND POST INSTALLATION SEE APPENDIX B IN THE SPECIFICATIONS.
3. INSTALL SALVAGED CHAIN LINK GATE, SIZES AS SHOWN ON PLANS.
4. INSTALL CHAIN LINK SINGLE GATE PER WSDOT STD PLAN L-30.10-01.
5. INSTALL WOOD GUARDRAIL, SEE DETAILS ON SHEET MD3.
6. INSTALL SPLIT RAIL FENCE, SEE DETAILS ON SHEET MD3.
7. INSTALL SOLDIER PILE WALL. FOR WALL PROFILE, SEE SHEET WP8. FOR DETAILS, SEE SHEET S1.
8. INSTALL SALVAGED CHAIN LINK CANTILEVER GATE. SEE DETAIL ON SHEET MD2.
9. NOT USED.
10. INSTALL CONCRETE STAIRS AND PEDESTRIAN HANDRAIL. SEE DETAILS ON SHEET MD4.
11. INSTALL WATER SERVICE PIPE, 1 1/4 IN DIAM. SEE SPECIAL PROVISIONS.
12. INSTALL WOOD POWER POLE.
13. RELOCATE PRESSURE SEWER CONNECTION (PRIVATE OWNER).
14. INSTALL POWER PANEL, SEE SPECIAL PROVISIONS.
15. INSTALL PATTERNED CONCRETE DRIVEWAY. SEE DETAILS ON SHEET MD2.
16. INSTALL TYPE 1 REST STOP. SEE DETAILS ON SHEET MD3.
17. INSTALL REINFORCED CONCRETE RETAINING WALL TYPE 1. SEE DETAILS ON SHEET S3.
18. WALL DRAIN OUTFALL LOCATION.
19. RELOCATE POWER POLE, BY OTHERS. COORDINATE WITH PSE.
20. INSTALL PRIVATELY OWNED POWER METER.
21. INSTALL SERVICE TRENCH AND CONDUIT. SEE DETAIL ON SHEET MD2.
22. INSTALL GRAVITY BLOCK WALL. SEE WALL DETAILS ON SHEET WD1. SEE WALL PROFILES ON WP SHEETS.
23. INSTALL 42" COATED CHAIN LINK FENCE. SEE WD1 FOR INSTALLATION ON WALLS.

STORMWATER CONSTRUCTION NOTES:

1. CONCRETE HEADWALL, SEE DETAILS ON SHEET DD1.
2. QUARRY SPALL OUTFALL PROTECTION, SEE DETAIL 2 ON SHEET DD1.
3. CONNECT TO EXISTING DRAINAGE STRUCTURE.
4. INFILTRATION TRENCH, SEE DETAIL 3 ON SHEET DD1.
5. UNDERDRAIN TRENCH, SEE DETAIL 4 ON SHEET DD1.
6. INSTALL UNDERDRAIN TRENCH CLEANOUT, SEE DETAIL 5 ON SHEET DD1.
7. INSTALL RECTANGULAR SLIP RESISTANT SOLID METAL COVER PER WSDOT STD DETAIL B-30.20-02.
8. INSTALL TRENCH DRAIN AND CONNECT TO DOWNSTREAM STRUCTURE. SEE SPECIAL PROVISIONS.

NOTE:

1. PROVIDE PEDESTRIAN ACCESS AND TRAFFIC CONTROL TO RECREATIONAL PROPERTY AS SHOWN. SEE SPECIAL PROVISIONS.

 CITY OF SAMMAMISH APPROVAL	
 City Engineer	Date 9.16.13
 Community Development	Date 9.16.13

DPER ACTIVITY NUMBER
GRDE12-0017/SHOR12-0003
FEDERAL AID # STPE-2017 (126)



Parametrix
ENGINEERING · PLANNING · ENVIRONMENTAL SCIENCES
411 108TH AVENUE N.E., SUITE 1800
BELLEVUE, WASHINGTON 98004
T: 425.468.0200 F: 425.468.0363
www.parametrix.com

PROJECT NAME
**EAST LAKE SAMMAMISH
MASTER PLAN TRAIL
NORTH SAMMAMISH SEGMENT**
SAMMAMISH, WA




PLAN AND PROFILE

SHEET NO.
60 OF 127
AL24

REVISIONS	DATE	BY	DESIGNED
			J. JUN
			S. SIRES
			Y. HO
			J. DVORAK


ONE INCH AT FULL SCALE.
IF NOT, SCALE ACCORDINGLY
FILE NAME
BL1521075P15T03AL21-27
JOB No.
554-1521-075-P15T04B
DATE
SEPTEMBER 2013

LAYOUT: AL25
PATH: U:\Ball\Projects\Clients\1821-King City\554-1821-075-ELST\98Sec\CAD\Phase 15\Task 03\DWG\
PLOTTED BY: purgubut DATE: Thursday, September 12, 2013 5:48:11 PM

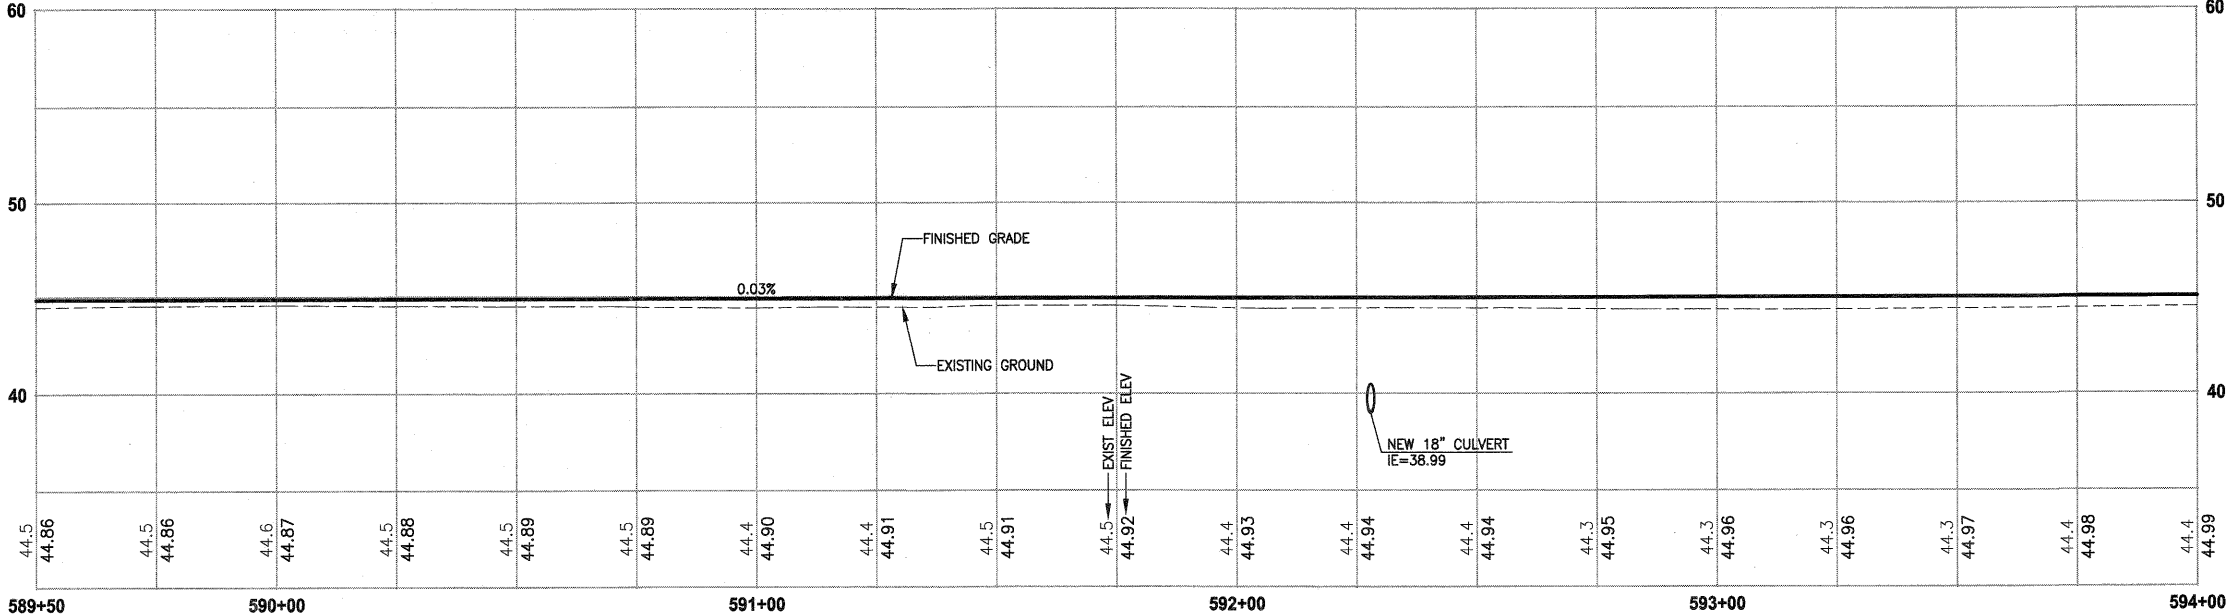 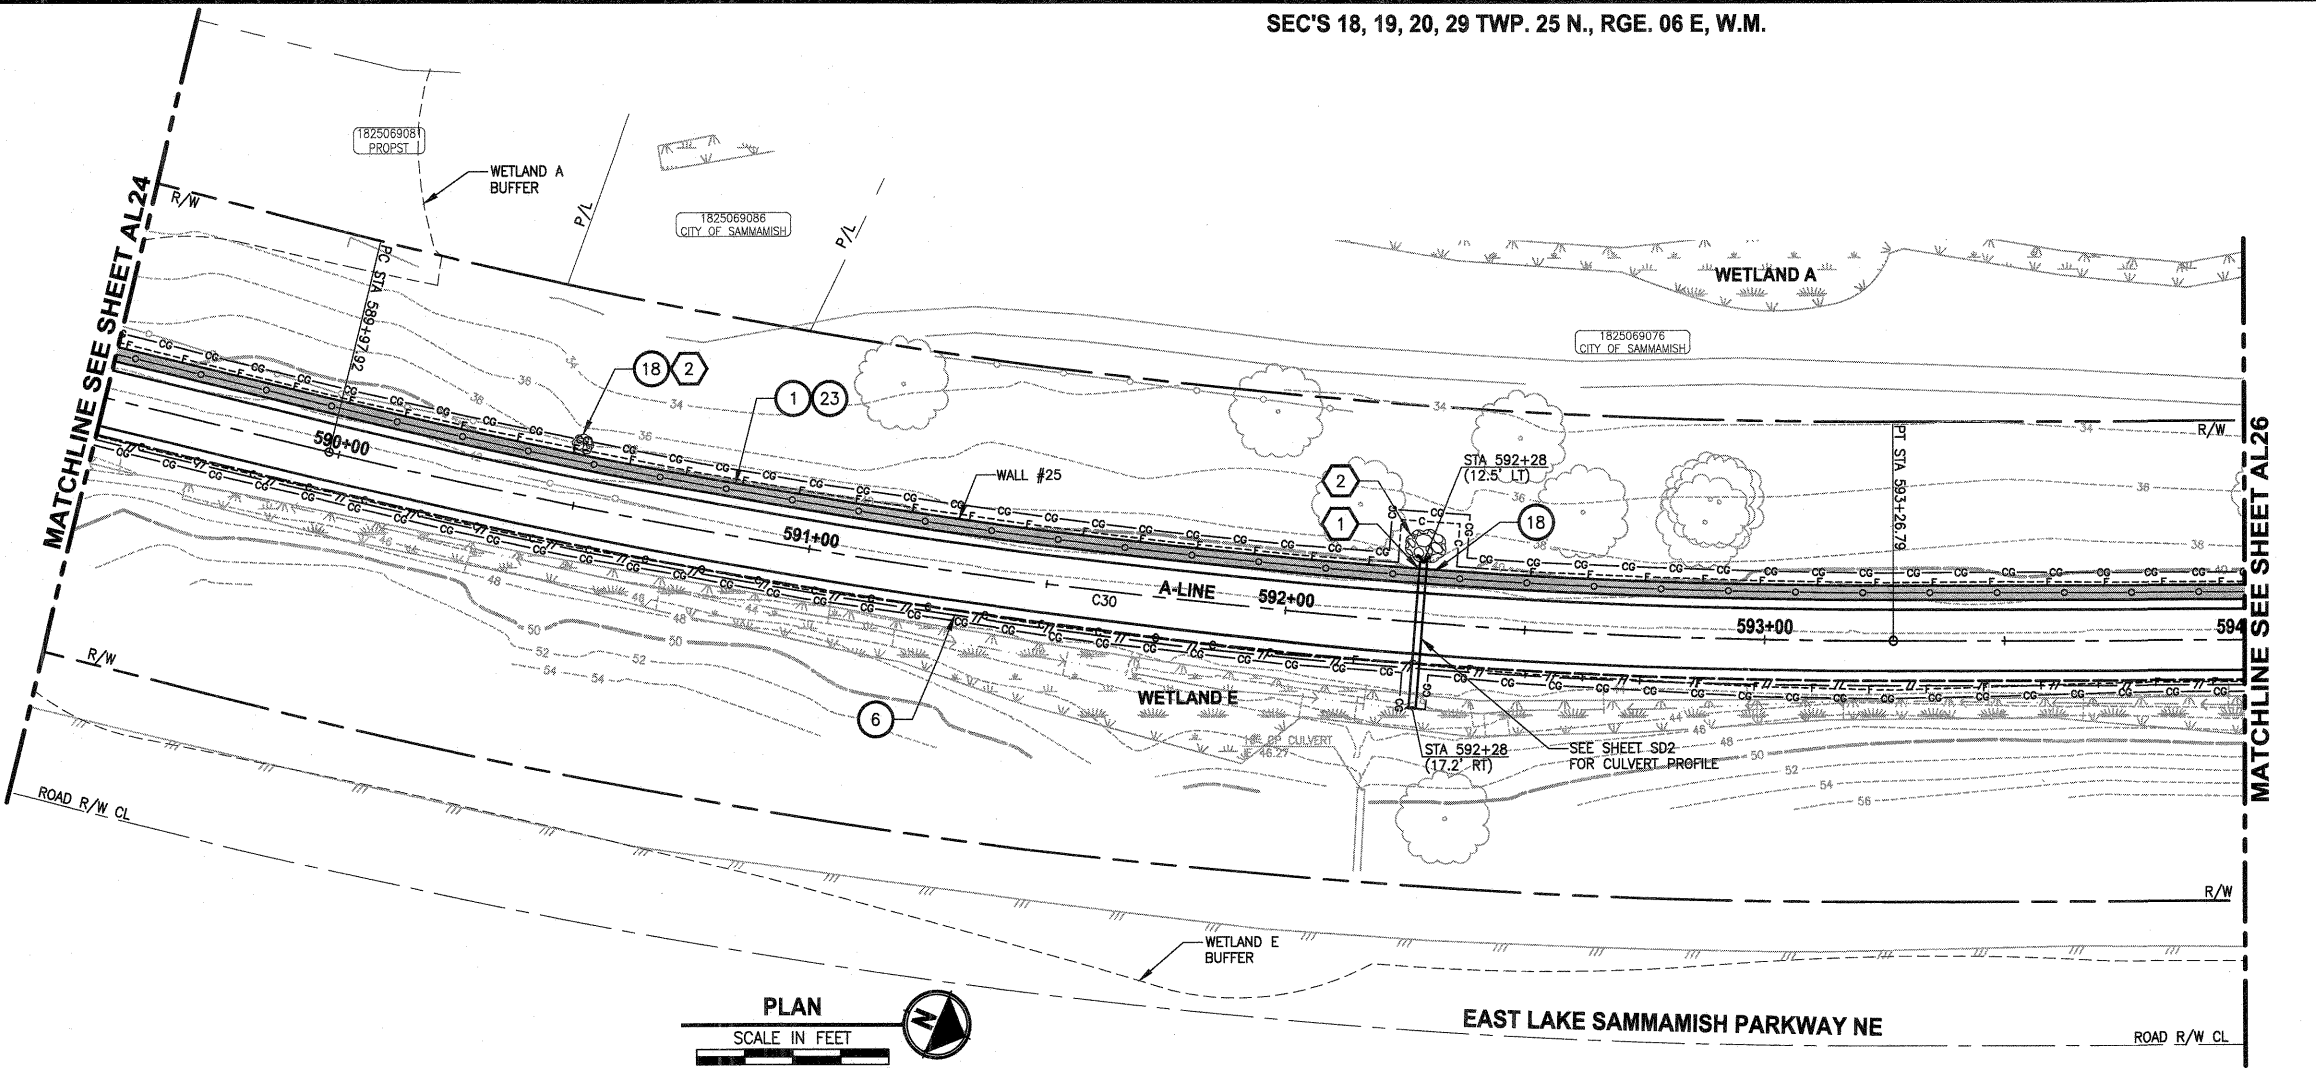

A-LINE PROFILE

HORIZ: 1"=20
VERT: 1"=5

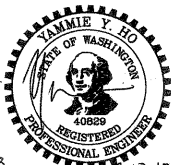

ONE INCH AT FULL SCALE
IF NOT, SCALE ACCORDINGLY
FILE NAME
BL1521075P15T03AL21-27
JOB NO.
554-1521-075-P15T04B
DATE
SEPTEMBER 2013

Parametrix
ENGINEERING • PLANNING • ENVIRONMENTAL SCIENCES
411 108TH AVENUE N.E., SUITE 1400
BELLEVUE, WASHINGTON 98004
T: 425-458-6200 F: 425-458-6363
www.parametrix.com

PROJECT NAME
**EAST LAKE SAMMAMISH
MASTER PLAN TRAIL
NORTH SAMMAMISH SEGMENT**
SAMMAMISH, WA

CIVIL CONSTRUCTION NOTES:

1. INSTALL STRUCTURAL EARTH WALL. SEE WALL DETAILS ON SHEET WD1. SEE WALL PROFILES ON WP SHEETS.
2. INSTALL COATED CHAIN LINK FENCE TYPE 6. FOR GROUND POST INSTALLATION SEE APPENDIX B IN THE SPECIFICATIONS.
3. INSTALL SALVAGED CHAIN LINK GATE, SIZES AS SHOWN ON PLANS.
4. INSTALL CHAIN LINK SINGLE GATE PER WSDOT STD PLAN L-30.10-01.
5. INSTALL WOOD GUARDRAIL, SEE DETAILS ON SHEET MD3.
6. INSTALL SPLIT RAIL FENCE, SEE DETAILS ON SHEET MD3.
7. INSTALL SOLDIER PILE WALL. FOR WALL PROFILE, SEE SHEET WPB. FOR DETAILS, SEE SHEET S1.
8. INSTALL SALVAGED CHAIN LINK CANTILEVER GATE. SEE DETAIL ON SHEET MD2.
9. NOT USED.
10. INSTALL CONCRETE STAIRS AND PEDESTRIAN HANDRAIL. SEE DETAILS ON SHEET MD4.
11. INSTALL WATER SERVICE PIPE, 1 1/4 IN DIAM. SEE SPECIAL PROVISIONS
12. INSTALL WOOD POWER POLE.
13. RELOCATE PRESSURE SEWER CONNECTION (PRIVATE OWNER).
14. INSTALL POWER PANEL, SEE SPECIAL PROVISIONS.
15. INSTALL PATTERNED CONCRETE DRIVEWAY. SEE DETAILS ON SHEET MD2.
16. INSTALL TYPE 1 REST STOP. SEE DETAILS ON SHEET MD3.
17. INSTALL REINFORCED CONCRETE RETAINING WALL TYPE 1. SEE DETAILS ON SHEET S3.
18. WALL DRAIN OUTFALL LOCATION.
19. RELOCATE POWER POLE, BY OTHERS. COORDINATE WITH PSE.
20. INSTALL PRIVATELY OWNED POWER METER.
21. INSTALL SERVICE TRENCH AND CONDUIT. SEE DETAIL ON SHEET MD2.
22. INSTALL GRAVITY BLOCK WALL. SEE WALL DETAILS ON SHEET WD1. SEE WALL PROFILES ON WP SHEETS.
23. INSTALL 42" COATED CHAIN LINK FENCE. SEE WD1 FOR INSTALLATION ON WALLS.

STORMWATER CONSTRUCTION NOTES:

1. CONCRETE HEADWALL, SEE DETAILS ON SHEET DD1.
2. QUARRY SPALL OUTFALL PROTECTION, SEE DETAIL 2 ON SHEET DD1.
3. CONNECT TO EXISTING DRAINAGE STRUCTURE.
4. INFILTRATION TRENCH, SEE DETAIL 3 ON SHEET DD1.
5. UNDERDRAIN TRENCH, SEE DETAIL 4 ON SHEET DD1.
6. INSTALL UNDERDRAIN TRENCH CLEANOUT, SEE DETAIL 5 ON SHEET DD1.
7. INSTALL RECTANGULAR SLIP RESISTANT SOLID METAL COVER PER WSDOT STD DETAIL B-30.20-02.
8. INSTALL TRENCH DRAIN AND CONNECT TO DOWNSTREAM STRUCTURE. SEE SPECIAL PROVISIONS.

NOTE:

1. PROVIDE PEDESTRIAN ACCESS AND TRAFFIC CONTROL TO RECREATIONAL PROPERTY AS SHOWN. SEE SPECIAL PROVISIONS.



CITY OF SAMMAMISH APPROVAL
Laura Dupont 9-16-13
City Engineer Date
Mona Davis 9-16-13
Community Development Date

DPER ACTIVITY NUMBER
GRDE12-0017/SHOR12-0003
FEDERAL AID # STPE-2017 (126)

PLAN AND PROFILE

SHEET NO.
61 OF 127

AL25

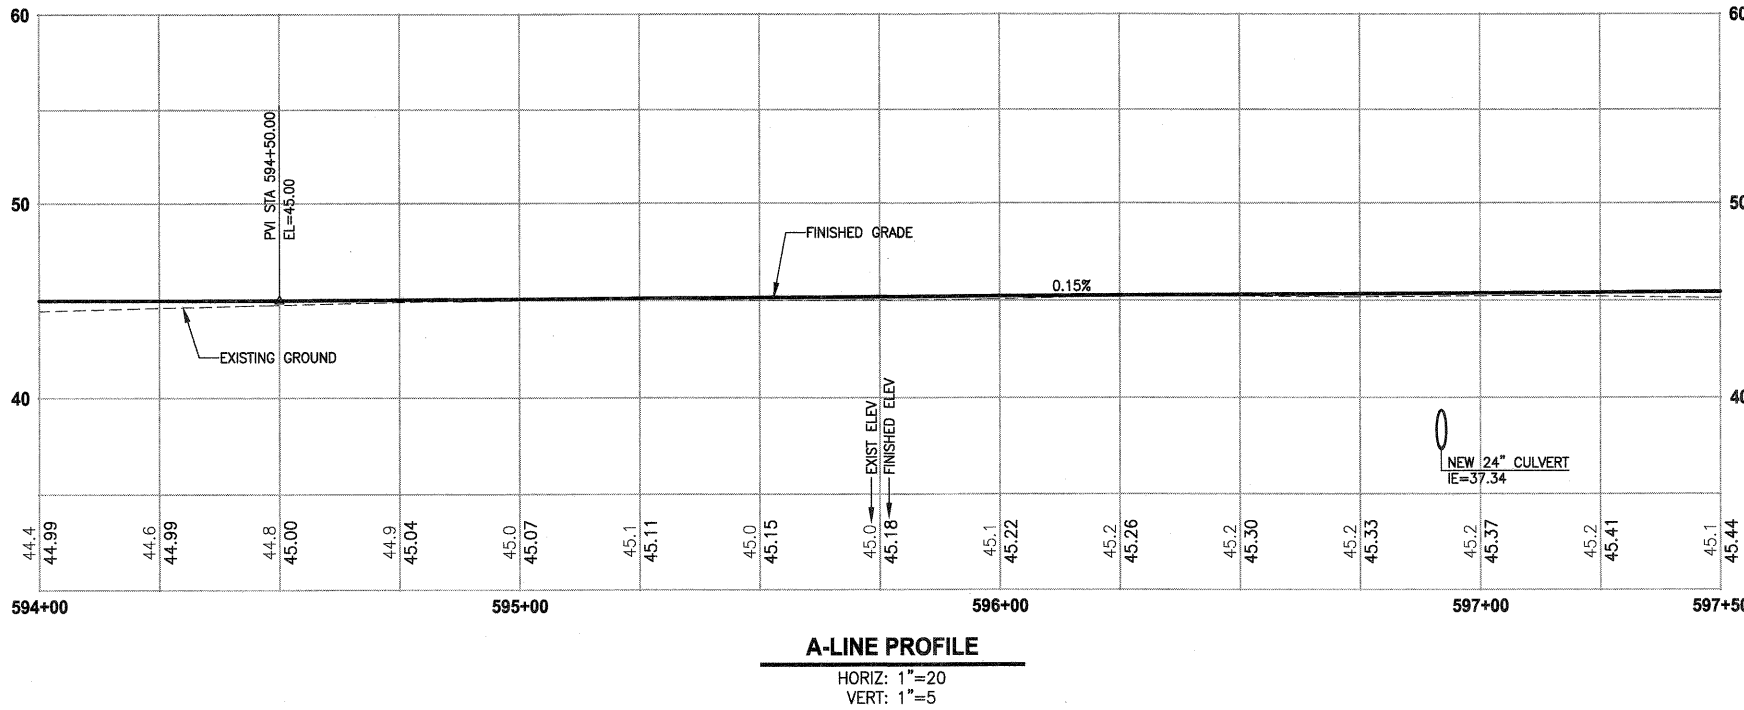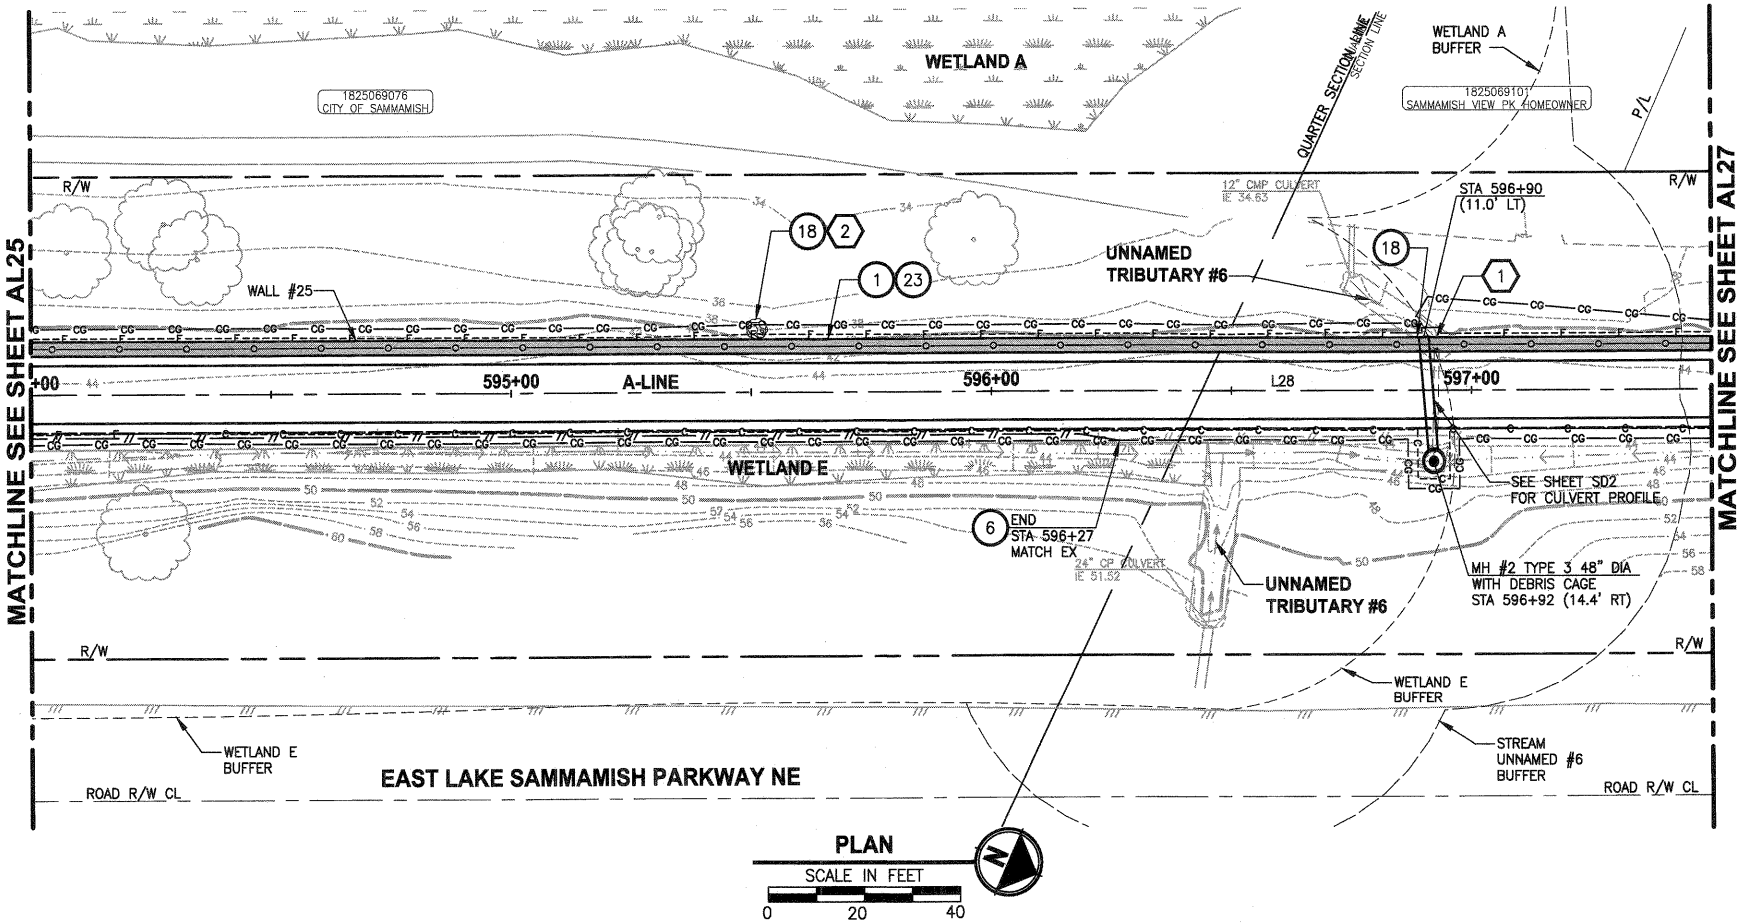

CIVIL CONSTRUCTION NOTES:

1. INSTALL STRUCTURAL EARTH WALL. SEE WALL DETAILS ON SHEET WD1. SEE WALL PROFILES ON WP SHEETS.
2. INSTALL COATED CHAIN LINK FENCE TYPE 6. FOR GROUND POST INSTALLATION SEE APPENDIX B IN THE SPECIFICATIONS.
3. INSTALL SALVAGED CHAIN LINK GATE, SIZES AS SHOWN ON PLANS.
4. INSTALL CHAIN LINK SINGLE GATE PER WSDOT STD PLAN L-30.10-01.
5. INSTALL WOOD GUARDRAIL, SEE DETAILS ON SHEET MD3.
6. INSTALL SPLIT RAIL FENCE, SEE DETAILS ON SHEET MD3.
7. INSTALL SOLDIER PILE WALL. FOR WALL PROFILE, SEE SHEET WPB. FOR DETAILS, SEE SHEET S1.
8. INSTALL SALVAGED CHAIN LINK CANTILEVER GATE. SEE DETAIL ON SHEET MD2.
9. NOT USED.
10. INSTALL CONCRETE STAIRS AND PEDESTRIAN HANDRAIL. SEE DETAILS ON SHEET MD4.
11. INSTALL WATER SERVICE PIPE, 1 1/4 IN DIAM. SEE SPECIAL PROVISIONS.
12. INSTALL WOOD POWER POLE.
13. RELOCATE PRESSURE SEWER CONNECTION (PRIVATE OWNER).
14. INSTALL POWER PANEL, SEE SPECIAL PROVISIONS.
15. INSTALL PATTERNED CONCRETE DRIVEWAY. SEE DETAILS ON SHEET MD2.
16. INSTALL TYPE 1 REST STOP. SEE DETAILS ON SHEET MD3.
17. INSTALL REINFORCED CONCRETE RETAINING WALL TYPE 1. SEE DETAILS ON SHEET S3.
18. WALL DRAIN OUTFALL LOCATION.
19. RELOCATE POWER POLE, BY OTHERS. COORDINATE WITH PSE.
20. INSTALL PRIVATELY OWNED POWER METER.
21. INSTALL SERVICE TRENCH AND CONDUIT. SEE DETAIL ON SHEET MD2.
22. INSTALL GRAVITY BLOCK WALL. SEE WALL DETAILS ON SHEET WD1. SEE WALL PROFILES ON WP SHEETS.
23. INSTALL 42" COATED CHAIN LINK FENCE. SEE WD1 FOR INSTALLATION ON WALLS.

STORMWATER CONSTRUCTION NOTES:

1. CONCRETE HEADWALL, SEE DETAILS ON SHEET DD1.
2. QUARRY SPALL OUTFALL PROTECTION, SEE DETAIL 2 ON SHEET DD1.
3. CONNECT TO EXISTING DRAINAGE STRUCTURE.
4. INFILTRATION TRENCH, SEE DETAIL 3 ON SHEET DD1.
5. UNDERDRAIN TRENCH, SEE DETAIL 4 ON SHEET DD1.
6. INSTALL UNDERDRAIN TRENCH CLEANOUT, SEE DETAIL 5 ON SHEET DD1.
7. INSTALL RECTANGULAR SLIP RESISTANT SOLID METAL COVER PER WSDOT STD DETAIL B-30.20-02.
8. INSTALL TRENCH DRAIN AND CONNECT TO DOWNSTREAM STRUCTURE. SEE SPECIAL PROVISIONS.

NOTE:

1. PROVIDE PEDESTRIAN ACCESS AND TRAFFIC CONTROL TO RECREATIONAL PROPERTY AS SHOWN. SEE SPECIAL PROVISIONS.

CITY OF SAMMAMISH APPROVAL	
<i>Randy Phipps</i> City Engineer	9.16.13 Date
<i>Mona Davis</i> Community Development	9.16.13 Date

DPER ACTIVITY NUMBER
GRDE12-0017/SHOR12-0003
FEDERAL AID # STPE-2017 (126)

Parametrix

111 108TH AVENUE N.E., SUITE 1800
BELLEVUE, WASHINGTON 98004
T: 425.458.6200 F: 425.458.6393
www.parametrix.com


PROJECT NAME
**EAST LAKE SAMMAMISH
MASTER PLAN TRAIL
NORTH SAMMAMISH SEGMENT**
SAMMAMISH, WA


PLAN AND PROFILE

SHEET NO.
62 OF 127
AL26

REVISIONS	DATE	BY	DESIGNED
			J. JUN
			S. SIRES
			Y. HO
			J. DVORAK

ONE INCH AT FULL SCALE.
IF NOT, SCALE ACCORDINGLY
FILE NAME
BL1521075P15T03AL21-27
JOB No.
554-1521-075-P15T04B
DATE
SEPTEMBER 2013

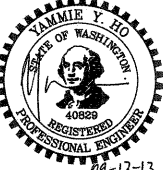

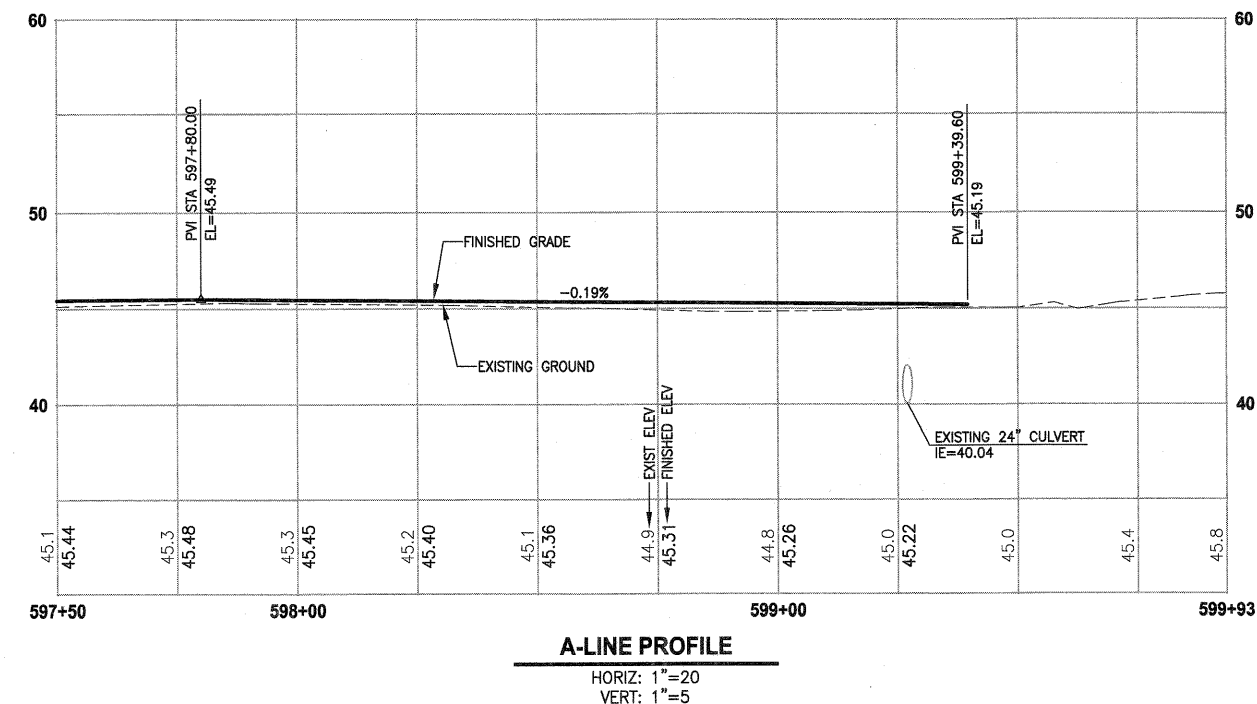

LINE TABLE		
LINE	LENGTH	BEARING
L1	20.51	N12° 26' 21.51"W
L2	247.45	N18° 43' 13.17"E
L3	418.59	N0° 22' 31.76"W
L4	23.87	N8° 39' 17.16"E
L5	43.83	N0° 35' 28.68"W
L6	203.44	N0° 22' 31.76"W
L7	323.45	N0° 02' 18.60"W
L8	170.34	N0° 51' 05.08"W
L9	110.85	N1° 13' 15.76"W
L10	98.40	N0° 16' 04.94"W
L11	164.74	N28° 17' 00.31"W
L13	38.90	N52° 46' 08.61"W
L14	120.54	N26° 34' 25.81"W
L15	120.72	N25° 40' 38.30"W
L16	1182.16	N43° 04' 28.81"W
L17	117.04	N42° 44' 25.94"W
L18	117.58	N43° 24' 57.20"W
L19	281.89	N43° 04' 29.64"W
L20	332.55	N30° 57' 49.90"W
L21	37.92	N26° 14' 36.81"W
L22	476.12	N30° 57' 49.90"W
L23	322.88	N31° 08' 29.96"W
L24	318.42	N44° 35' 31.99"W
L25	187.26	N22° 25' 17.80"W
L26	652.10	N38° 26' 36.12"W
L27	287.04	N9° 43' 05.92"W
L28	667.86	N23° 34' 23.78"W

CURVE TABLE			
CURVE	LENGTH	RADIUS	DELTA
C1	99.07	980.00	5°47'32"
C2	39.44	100.00	22°35'44"
C3	25.63	100.00	14°41'04"
C4	38.38	100.00	21°59'32"
C5	41.22	100.00	23°37'08"
C6	505.14	980.00	29°31'58"
C7	24.68	100.00	14°08'18"
C8	29.78	100.00	17°03'39"
C12	31.67	300.00	6°02'58"
C13	32.80	300.00	6°15'55"
C14	543.93	2600.00	11°59'11"
C16	53.20	100.00	30°28'57"
C19	22.86	50.00	26°11'43"
C21	403.73	1910.00	12°06'40"
C22	49.43	600.00	4°43'13"
C23	82.38	1000.00	4°43'13"
C24	61.44	600.00	5°52'02"
C25	102.28	1030.00	5°41'22"
C26	316.92	1350.00	13°27'02"
C27	303.76	785.00	22°10'14"
C28	419.45	1500.00	16°01'18"
C29	488.81	975.00	28°43'30"
C30	328.87	1360.00	13°51'18"

1. INSTALL STRUCTURAL EARTH WALL. SEE WALL DETAILS ON SHEET WD1. SEE WALL PROFILES ON WP SHEETS.
2. INSTALL COATED CHAIN LINK FENCE TYPE 6. FOR GRADED POST INSTALLATION SEE APPENDIX B IN THE SPECIFICATIONS.
3. INSTALL SALVAGED CHAIN LINK GATE, SIZES AS SHOWN ON PLANS.
4. INSTALL CHAIN LINK SINGLE GATE PER WSDOT STD PLAN L-30.10-01.
5. INSTALL WOOD GUARDRAIL, SEE DETAILS ON SHEET MD3.
6. INSTALL SPLIT RAIL FENCE, SEE DETAILS ON SHEET MD3.
7. INSTALL SOLDIER PILE WALL. FOR WALL PROFILE, SEE SHEET WP8. FOR DETAILS, SEE SHEET S1.
8. INSTALL SALVAGED CHAIN LINK CANTILEVER GATE. SEE DETAIL ON SHEET MD2.
9. NOT USED.
10. INSTALL CONCRETE STAIRS AND PEDESTRIAN HANDRAIL. SEE DETAILS ON SHEET MD4.
11. INSTALL WATER SERVICE PIPE, 1 1/4 IN DIAM. SEE SPECIAL PROVISIONS
12. INSTALL WOOD POWER POLE.
13. RELOCATE PRESSURE SEWER CONNECTION (PRIVATE OWNER).
14. INSTALL POWER PANEL, SEE SPECIAL PROVISIONS.
15. INSTALL PATTERNED CONCRETE DRIVEWAY. SEE DETAILS ON SHEET MD2.
16. INSTALL TYPE 1 REST STOP. SEE DETAILS ON SHEET MD3.
17. INSTALL REINFORCED CONCRETE RETAINING WALL TYPE 1. SEE DETAILS ON SHEET S3.
18. WALL DRAIN OUTFALL LOCATION.
19. RELOCATE POWER POLE, BY OTHERS. COORDINATE WITH PSE.
20. INSTALL PRIVATELY OWNED POWER METER.
21. INSTALL SERVICE TRENCH AND CONDUIT. SEE DETAIL ON SHEET MD2.
22. INSTALL GRAVITY BLOCK WALL. SEE WALL DETAILS ON SHEET WD1. SEE WALL PROFILES ON WP SHEETS.
23. INSTALL 42" COATED CHAIN LINK FENCE. SEE WD1 FOR INSTALLATION ON WALLS.

- 1 CONCRETE HEADWALL, SEE DETAILS ON SHEET DD1.
- 2 QUARRY SPALL OUTFALL PROTECTION, SEE DETAIL 2 ON SHEET DD1.
- 3 CONNECT TO EXISTING DRAINAGE STRUCTURE.
- 4 INFILTRATION TRENCH, SEE DETAIL 3 ON SHEET DD1.
- 5 UNDERDRAIN TRENCH, SEE DETAIL 4 ON SHEET DD1.
- 6 INSTALL UNDERDRAIN TRENCH CLEANOUT, SEE DETAIL 5 ON SHEET DD1.
- 7 INSTALL RECTANGULAR SLIP RESISTANT SOLID METAL COVER PER WSDOT STD DETAIL B-30.20-02.
- 8 INSTALL TRENCH DRAIN AND CONNECT TO DOWNSTREAM STRUCTURE. SEE SPECIAL PROVISIONS.

1. PROVIDE PEDESTRIAN ACCESS AND TRAFFIC CONTROL TO RECREATIONAL PROPERTY AS SHOWN. SEE SPECIAL PROVISIONS.

CITY OF SAMMAMISH APPROVAL	
<i>Saura Ripot</i> City Engineer	9.16.13 Date
<i>Mona Davis</i> Community Development	9.16.13 Date

DPER ACTIVITY NUMBER
GRDE12-0017/SHOR12-0003
FEDERAL AID # STPE-2017 (126)

▽	REVISIONS	DATE	BY	DESIGNED J. JUN
				DRAWN S. SIRES
				CHECKED Y. HO
				APPROVED H. DVORAK

ONE INCH AT FULL SCALE.
IF NOT, SCALE ACCORDINGLY

FILE NAME
BL1521075P15T03AL21-27
JOB No.
554-1521-075-P15T04B
DATE
SEPTEMBER 2013



411 108TH AVENUE N.E., SUITE 1800
BELLEVUE, WASHINGTON 98004
T. 425.458.6200 F. 425.458.6363
www.parametrix.com

ENGINEERING . PLANNING . ENVIRONMENTAL SCIENCES

**EAST LAKE SAMMAMISH
MASTER PLAN TRAIL
NORTH SAMMAMISH SEGMENT**
SAMMAMISH, WA

PLAN AND PROFILE

SHEET NO.
63 OF 127

AL27