



PATH: U:\PSO\Projects\Clients\1521-075-ELST\985ves\CADD\Phase 19\T03 CHA(Dwg-Phase2)  
 PLOTTED BY: purgaban DATE: Monday, June 14, 2021 4:03:44 PM  
 LAYOUT: SP1

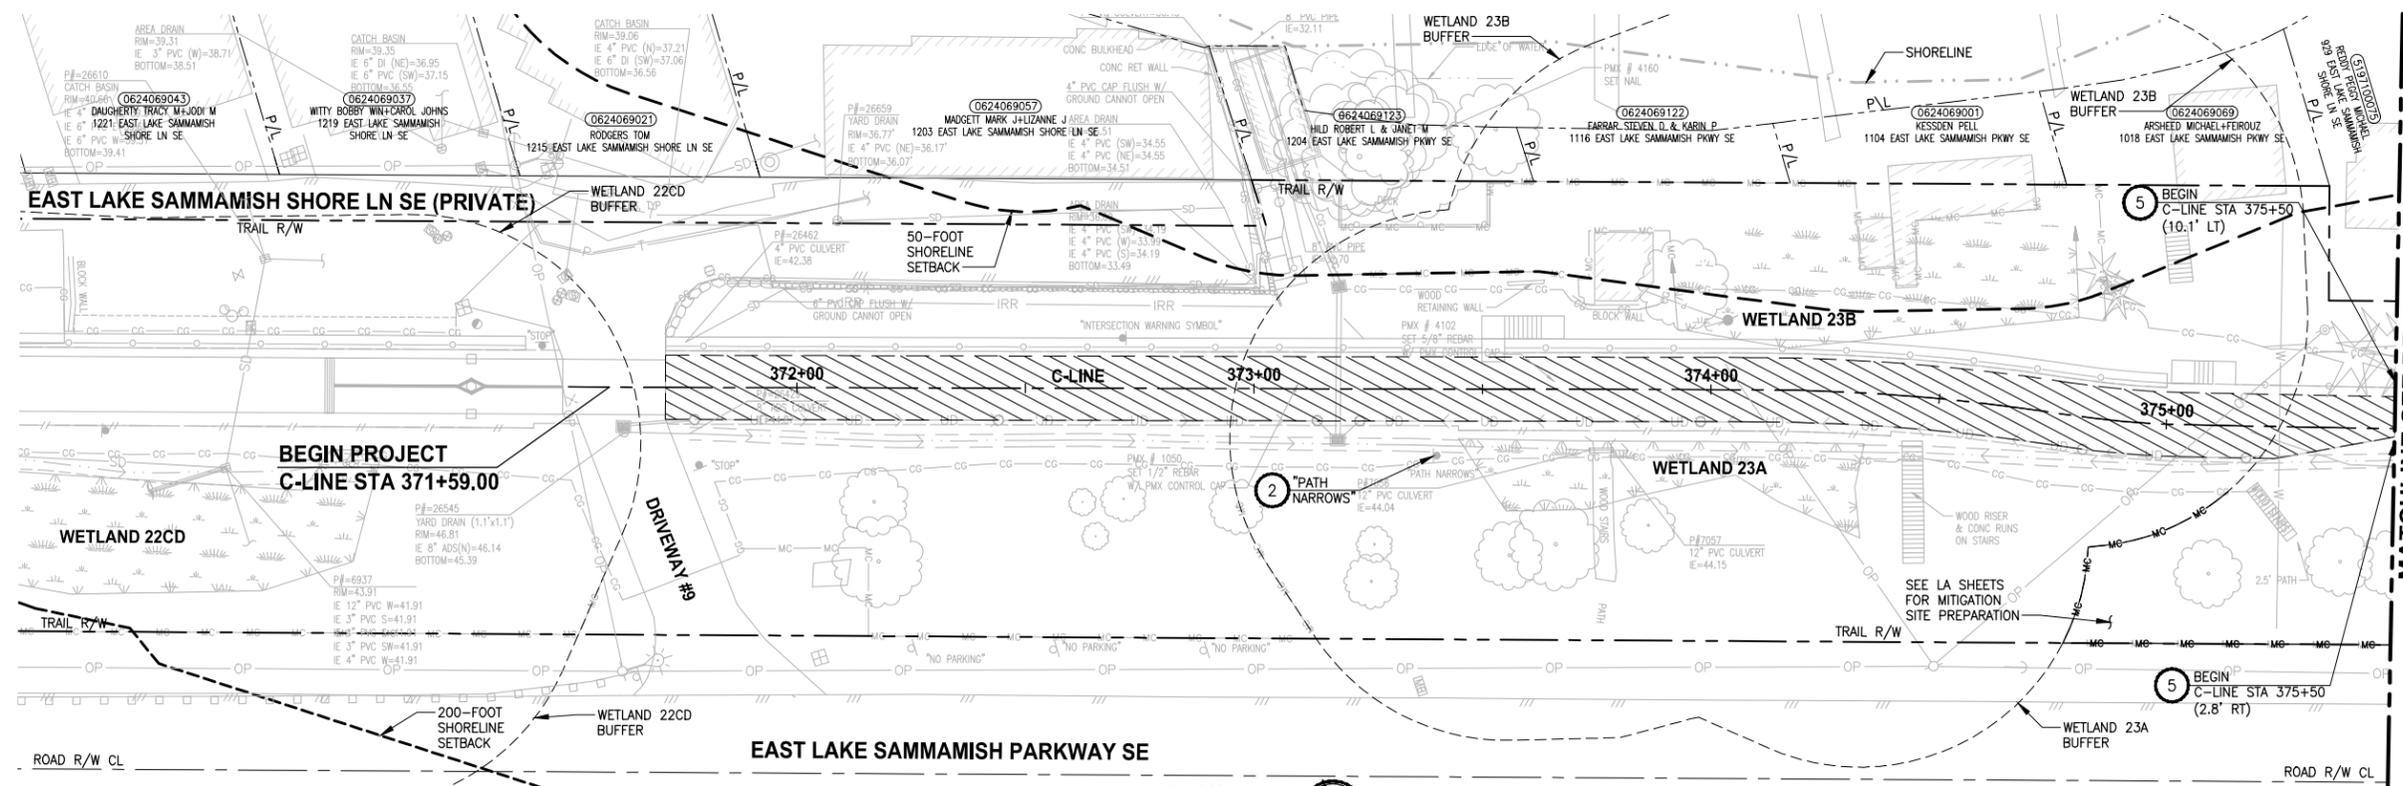

- SITE PREPARATION NOTES:**
- 1 REMOVE AND SALVAGE CHAIN LINK FENCE.
  - 2 REMOVE AND DISPOSE SIGN AND POST. SEE NEW SIGN LOCATIONS ON PS SHEETS.
  - 3 REMOVE AND DISPOSE WOOD BOARD FENCE.
  - 4 REMOVE EXISTING WALL, STRUCTURE OR OBSTRUCTION AS INDICATED.
  - 5 REMOVE AND DISPOSE SPLIT RAIL FENCE.
  - 6 REMOVE TREE. TREE SHALL BE FLAGGED AND ASSESSED BY ARBORIST OR PROJECT REPRESENTATIVE PRIOR TO REMOVAL.
  - 7 RETAIN TREE WITHIN CLEARING AND GRUBBING LIMITS PER ARBORISTS' ASSESSMENT.
  - 8 REMOVE TREE WITHIN CLEARING AND GRUBBING LIMITS.
  - 9 PRUNE TREE FOR 10' MIN VERTICAL CLEARANCE. ARBORIST SHALL BE ON SITE TO MONITOR THE PRUNING ACTIVITY.
  - 10 NOT USED.
  - 11 PRESERVE AND MONITOR TREE. IF TREE REMOVAL IS DEEMED NECESSARY BY THE PROJECT REPRESENTATIVE AND ARBORIST, TREE SHALL BE FLAGGED PRIOR TO REMOVAL.
  - 12 REMOVE DEAD STEM.
  - 13 REMOVE AND SALVAGE WOOD GUARDRAIL.
  - 14 REMOVE AND DISPOSE STAIRS, TYPE AS INDICATED. SEE NEW LOCATIONS ON AL SHEETS.
  - 15 REMOVE AND SALVAGE GATE.
  - 16 NOT USED.
  - 17 RESET STREAM GAUGE, SEE UT SHEETS.
  - 18 RETAIN STAIRS WITHIN CLEARING AND GRUBBING LIMITS. ACCESS MUST BE MAINTAINED OR PROVIDE TEMPORARY ACCESS DURING CONSTRUCTION.
  - 19 REMOVE EXISTING STRUCTURE OR OBSTRUCTION AS INDICATED, BY OTHERS.
  - 20 REMOVE AND SALVAGE TRASH BAG DISPENSER/TRASH CAN.
  - 21 NOT USED.
  - 22 PRESERVE STRUCTURE.
  - 23 NOT USED.
  - 24 NOT USED.
  - 25 REMOVE AND DISPOSED WOOD BRIDGE.
  - 26 NOT USED.
  - 27 REMOVE AND DISPOSE HOG WIRE FENCE.

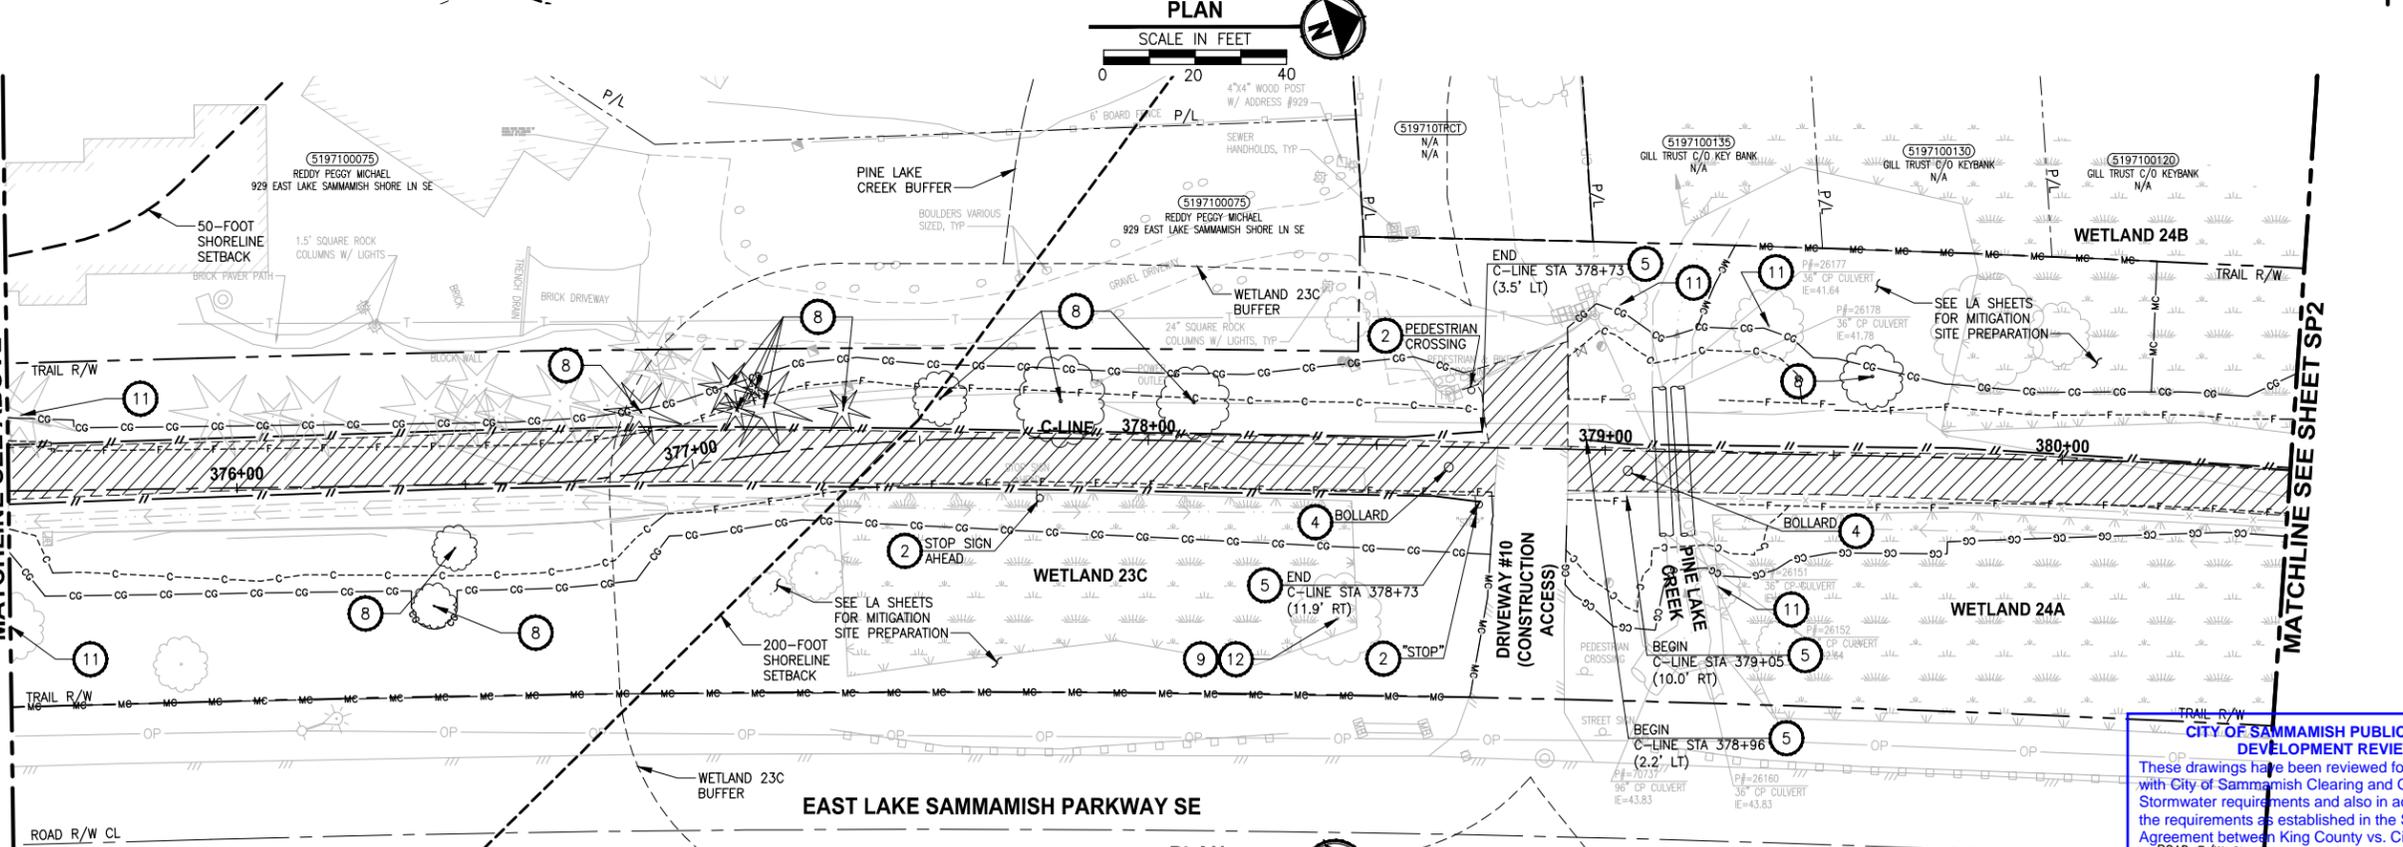

- GENERAL NOTES:**
1. SEE UT SHEETS FOR EXISTING UTILITIES, UTILITY RELOCATION AND ADJUSTMENTS, AND DRAINAGE IMPROVEMENTS.
  2. SEE TE SHEETS FOR EROSION CONTROL AND OTHER TEMPORARY CONSTRUCTION MEASURES.

**LEGEND:**

	REMOVE EXISTING GRAVEL SURFACE
	REMOVE ASPHALT CONCRETE PAVEMENT
	REMOVE CEMENT CONCRETE PAVEMENT
	MITIGATION CLEARING AND GRUBBING

**CITY OF SAMMAMISH PUBLIC WORKS DEVELOPMENT REVIEW**

These drawings have been reviewed for compliance with City of Sammamish Clearing and Grading and Stormwater requirements and also in accordance with the requirements as established in the Settlement Agreement between King County vs. City of Sammamish No. 17-2-29922-7 SEA and have been deemed ACCEPTABLE. The reviewer accepts no responsibility for any errors and/or omissions made by the preparer of these drawings.

17 February 2022

CITY OF SAMMAMISH APPROVAL	
City Engineer	Date
Community Development	Date

**CONFORMED DRAWINGS**



**Parametrix**  
 ENGINEERING · PLANNING · ENVIRONMENTAL SCIENCES

719 2ND AVENUE, SUITE 200 | SEATTLE, WA 98104  
 P 206.394.3700  
 WWW.PARAMETRIX.COM

PROJECT NAME

**EAST LAKE SAMMAMISH MASTER PLAN TRAIL SOUTH SAMMAMISH SEGMENT B - PHASE 2**

SAMMAMISH, WA

**SITE PREPARATION PLAN**

SHEET NO. 21 OF 213





**SP1**

REVISIONS	DATE	BY	DESIGNED
			B. MAY
			B. PURGANAN
			Y. HO
			J. BAILEY

**ONE INCH AT FULL SCALE. IF NOT, SCALE ACCORDINGLY**

FILE NAME: BL1521075P19T03SP-01  
 JOB NO.: 554-1521-075 P19 T03  
 DATE: JUNE 2021

PATH: U:\P50\Projects\Clients\1521-075-ELST\995\cs\CADD\Phase 19\T03\_Civil\Draw-Phase2\ PLOTTED BY: purgaban DATE: Monday, June 14, 2021 4:03:59 PM LAYOUT: SP2

 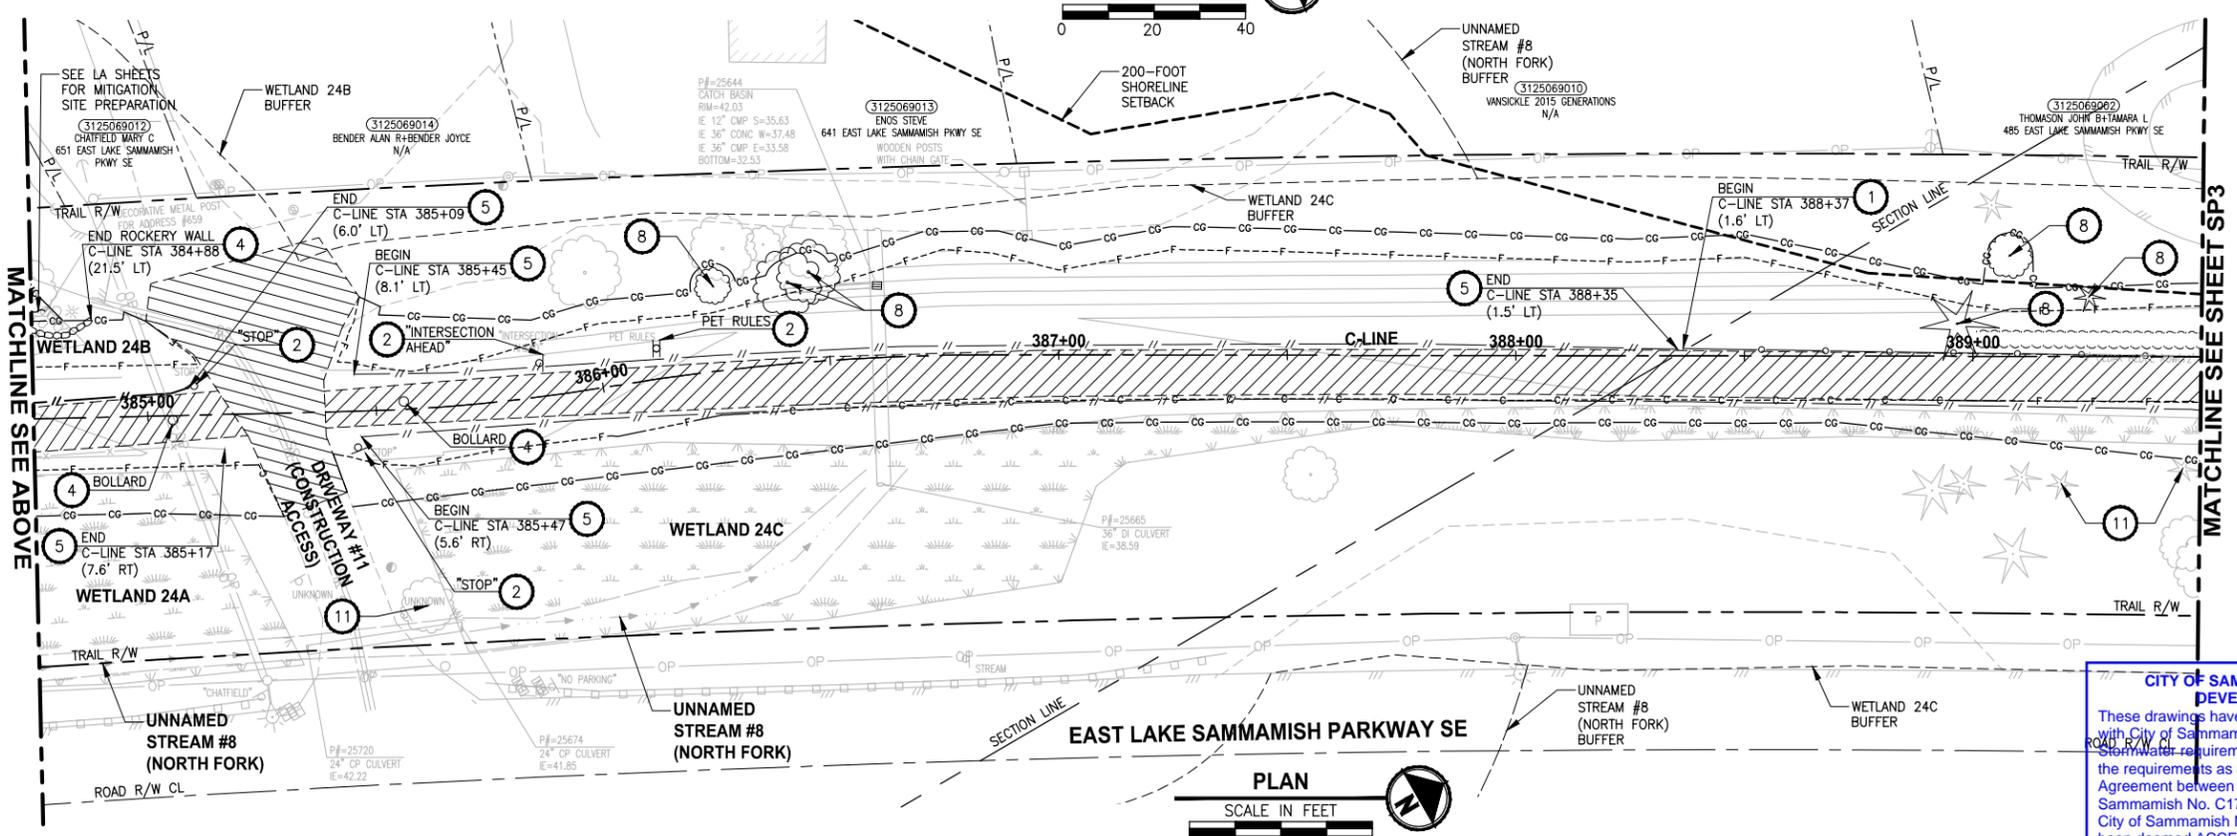 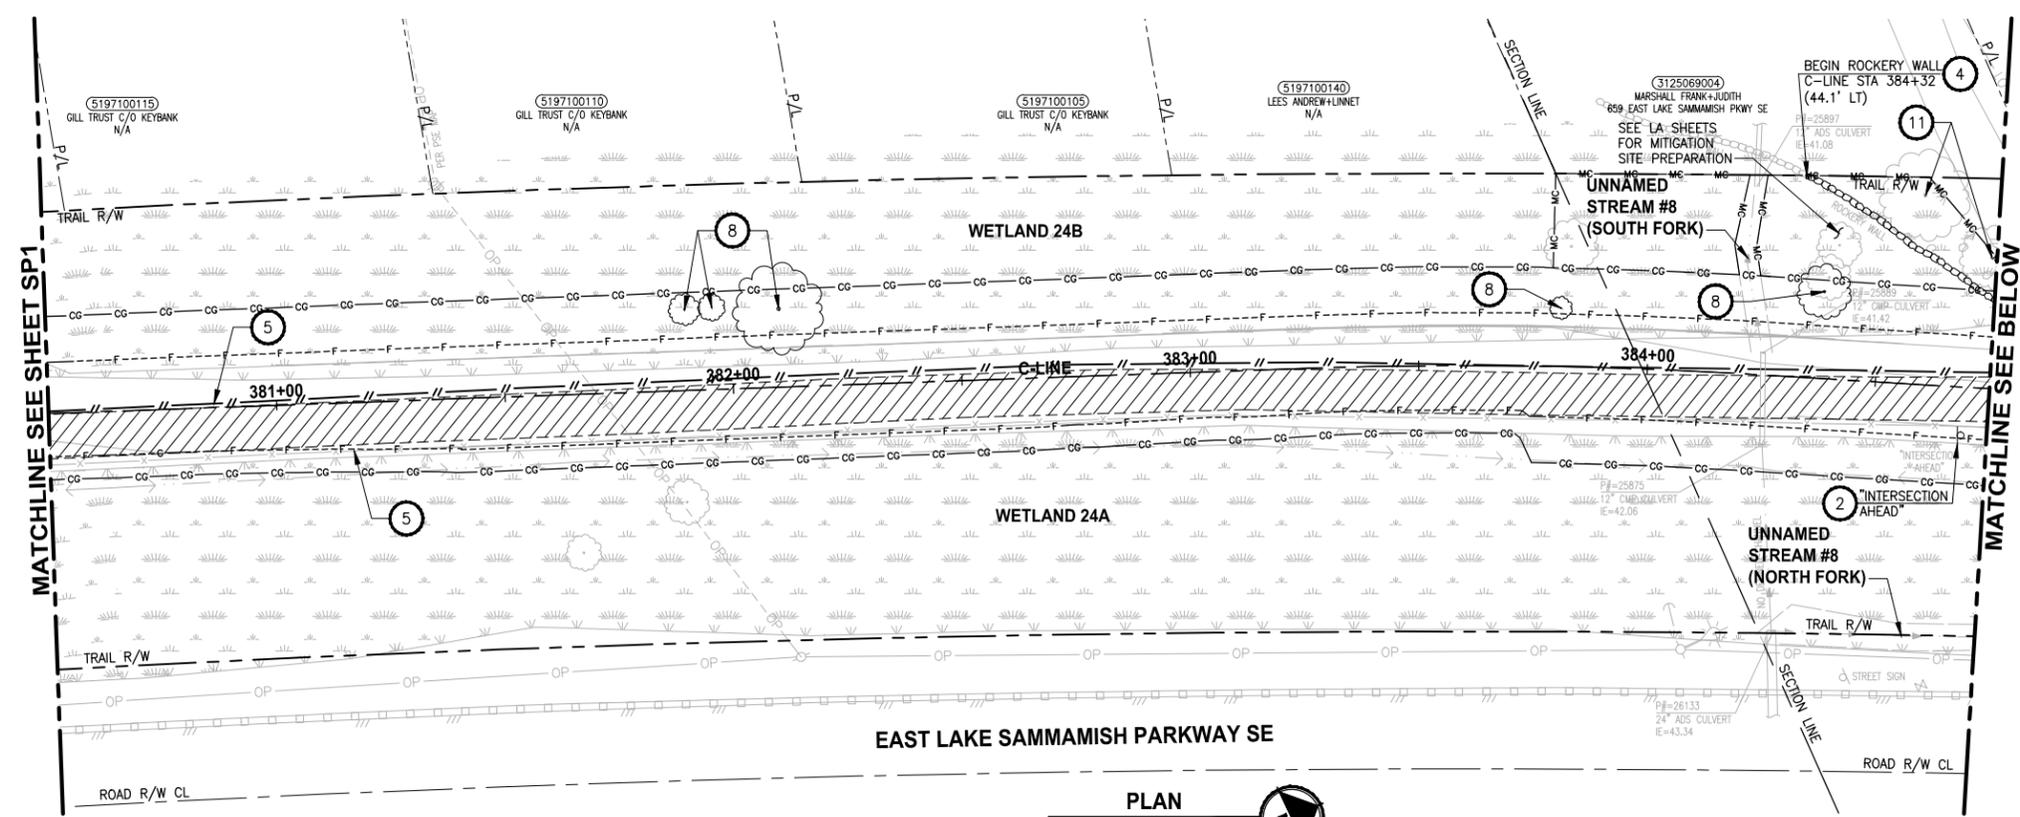

CONFORMED DRAWINGS

- SITE PREPARATION NOTES:**
- 1 REMOVE AND SALVAGE CHAIN LINK FENCE.
  - 2 REMOVE AND DISPOSE SIGN AND POST. SEE NEW SIGN LOCATIONS ON PS SHEETS.
  - 3 REMOVE AND DISPOSE WOOD BOARD FENCE.
  - 4 REMOVE EXISTING WALL, STRUCTURE OR OBSTRUCTION AS INDICATED.
  - 5 REMOVE AND DISPOSE SPLIT RAIL FENCE.
  - 6 REMOVE TREE. TREE SHALL BE FLAGGED AND ASSESSED BY ARBORIST OR PROJECT REPRESENTATIVE PRIOR TO REMOVAL.
  - 7 RETAIN TREE WITHIN CLEARING AND GRUBBING LIMITS PER ARBORISTS' ASSESSMENT.
  - 8 REMOVE TREE WITHIN CLEARING AND GRUBBING LIMITS.
  - 9 PRUNE TREE FOR 10' MIN VERTICAL CLEARANCE. ARBORIST SHALL BE ON SITE TO MONITOR THE PRUNING ACTIVITY.
  - 10 NOT USED.
  - 11 PRESERVE AND MONITOR TREE. IF TREE REMOVAL IS DEEMED NECESSARY BY THE PROJECT REPRESENTATIVE AND ARBORIST, TREE SHALL BE FLAGGED PRIOR TO REMOVAL.
  - 12 REMOVE DEAD STEM.
  - 13 REMOVE AND SALVAGE WOOD GUARDRAIL.
  - 14 REMOVE AND DISPOSE STAIRS, TYPE AS INDICATED. SEE NEW LOCATIONS ON AL SHEETS.
  - 15 REMOVE AND SALVAGE GATE.
  - 16 NOT USED.
  - 17 RESET STREAM GAUGE, SEE UT SHEETS.
  - 18 RETAIN STAIRS WITHIN CLEARING AND GRUBBING LIMITS. ACCESS MUST BE MAINTAINED OR PROVIDE TEMPORARY ACCESS DURING CONSTRUCTION.
  - 19 REMOVE EXISTING STRUCTURE OR OBSTRUCTION AS INDICATED, BY OTHERS.
  - 20 REMOVE AND SALVAGE TRASH BAG DISPENSER/TRASH CAN.
  - 21 NOT USED.
  - 22 PRESERVE STRUCTURE.
  - 23 NOT USED.
  - 24 NOT USED.
  - 25 REMOVE AND DISPOSED WOOD BRIDGE.
  - 26 NOT USED.
  - 27 REMOVE AND DISPOSE HOG WIRE FENCE.

- GENERAL NOTES:**
1. SEE UT SHEETS FOR EXISTING UTILITIES, UTILITY RELOCATION AND ADJUSTMENTS, AND DRAINAGE IMPROVEMENTS.
  2. SEE TE SHEETS FOR EROSION CONTROL AND OTHER TEMPORARY CONSTRUCTION MEASURES.

- LEGEND:**
- REMOVE EXISTING GRAVEL SURFACE
  - REMOVE ASPHALT CONCRETE PAVEMENT
  - REMOVE CEMENT CONCRETE PAVEMENT
  - MITIGATION CLEARING AND GRUBBING

**CITY OF SAMMAMISH PUBLIC WORKS DEVELOPMENT REVIEW**  
 These drawings have been reviewed for compliance with City of Sammamish Clearing and Grading and Stormwater requirements and also in accordance with the requirements as established in the Settlement Agreement between King County vs. City of Sammamish No. C17-0921 JCC and King County vs. City of Sammamish No. 17-2-29922-7 SEA and have been deemed ACCEPTABLE. The reviewer accepts no responsibility for any errors and/or omissions made by the preparer of these drawings.  
 17 February 2022

CITY OF SAMMAMISH APPROVAL	
City Engineer	Date
Community Development	Date

REVISIONS	DATE	BY	DESIGNED
			B. MAY
			B. PURGANAN
			Y. HO
			J. BAILEY

**ONE INCH AT FULL SCALE. IF NOT, SCALE ACCORDINGLY.**  
 FILE NAME: BL1521075P19T03SP-01  
 JOB No.: 554-1521-075 P19 T03  
 DATE: JUNE 2021




**Parametrix**  
 ENGINEERING · PLANNING · ENVIRONMENTAL SCIENCES  
 719 2ND AVENUE, SUITE 200 | SEATTLE, WA 98104  
 P 206.394.3700  
 WWW.PARAMETRIX.COM

PROJECT NAME  
**EAST LAKE SAMMAMISH MASTER PLAN TRAIL SOUTH SAMMAMISH SEGMENT B - PHASE 2**  
 SAMMAMISH, WA

**SITE PREPARATION PLAN**  
 SHEET NO. 22 OF 213  
**SP2**

DATE: Monday, June 14, 2021 4:04:15 PM  
 PLOTTED BY: purgaban  
 PATH: U:\PSO\Projects\Clients\1521-KingCo\554-1521-075-ELST\995\es\CA00\Phase 19\T03\_Civil\Draw-Phase2

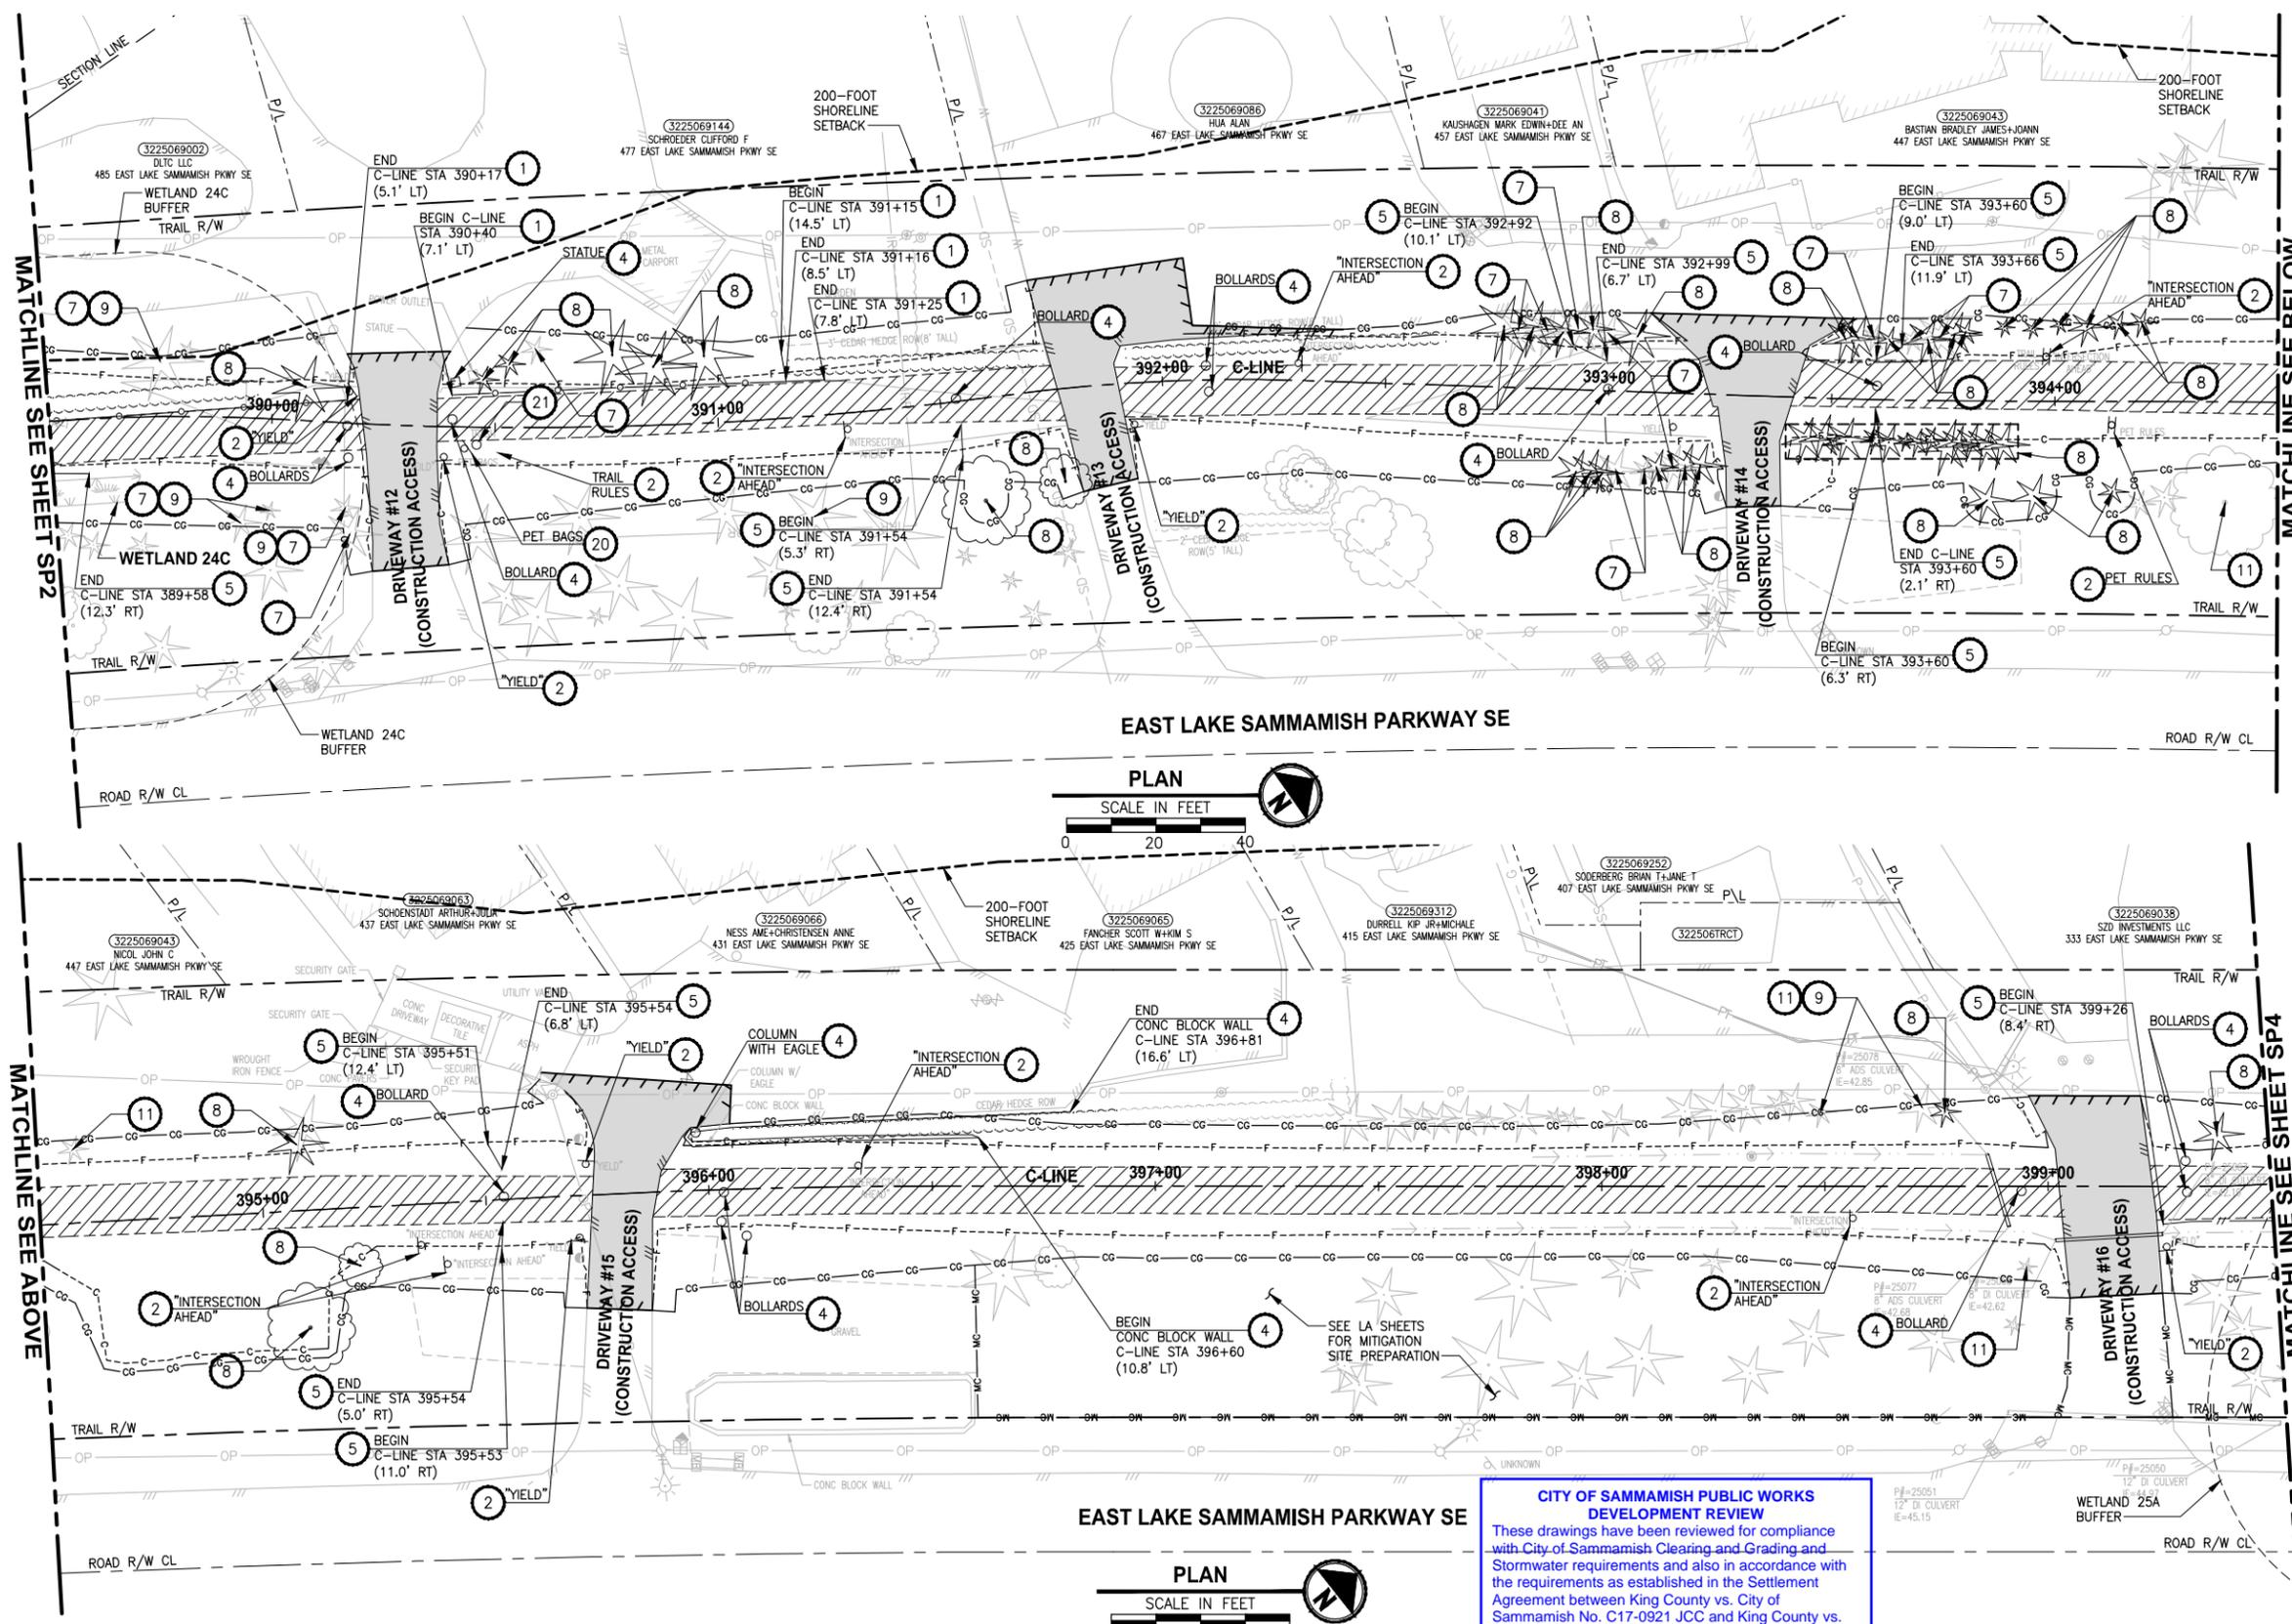

- SITE PREPARATION NOTES:**
- 1 REMOVE AND SALVAGE CHAIN LINK FENCE.
  - 2 REMOVE AND DISPOSE SIGN AND POST. SEE NEW SIGN LOCATIONS ON PS SHEETS.
  - 3 REMOVE AND DISPOSE WOOD BOARD FENCE.
  - 4 REMOVE EXISTING WALL, STRUCTURE OR OBSTRUCTION AS INDICATED.
  - 5 REMOVE AND DISPOSE SPLIT RAIL FENCE.
  - 6 REMOVE TREE. TREE SHALL BE FLAGGED AND ASSESSED BY ARBORIST OR PROJECT REPRESENTATIVE PRIOR TO REMOVAL.
  - 7 RETAIN TREE WITHIN CLEARING AND GRUBBING LIMITS PER ARBORISTS' ASSESSMENT.
  - 8 REMOVE TREE WITHIN CLEARING AND GRUBBING LIMITS.
  - 9 PRUNE TREE FOR 10' MIN VERTICAL CLEARANCE. ARBORIST SHALL BE ON SITE TO MONITOR THE PRUNING ACTIVITY.
  - 10 NOT USED.
  - 11 PRESERVE AND MONITOR TREE. IF TREE REMOVAL IS DEEMED NECESSARY BY THE PROJECT REPRESENTATIVE AND ARBORIST, TREE SHALL BE FLAGGED PRIOR TO REMOVAL.
  - 12 REMOVE DEAD STEM.
  - 13 REMOVE AND SALVAGE WOOD GUARDRAIL.
  - 14 REMOVE AND DISPOSE STAIRS, TYPE AS INDICATED. SEE NEW LOCATIONS ON AL SHEETS.
  - 15 REMOVE AND SALVAGE GATE.
  - 16 NOT USED.
  - 17 RESET STREAM GAUGE, SEE UT SHEETS.
  - 18 RETAIN STAIRS WITHIN CLEARING AND GRUBBING LIMITS. ACCESS MUST BE MAINTAINED OR PROVIDE TEMPORARY ACCESS DURING CONSTRUCTION.
  - 19 REMOVE EXISTING STRUCTURE OR OBSTRUCTION AS INDICATED, BY OTHERS.
  - 20 REMOVE AND SALVAGE TRASH BAG DISPENSER/TRASH CAN.
  - 21 NOT USED.
  - 22 PRESERVE STRUCTURE.
  - 23 NOT USED.
  - 24 NOT USED.
  - 25 REMOVE AND DISPOSED WOOD BRIDGE.
  - 26 NOT USED.
  - 27 REMOVE AND DISPOSE HOG WIRE FENCE.

- GENERAL NOTES:**
1. SEE UT SHEETS FOR EXISTING UTILITIES, UTILITY RELOCATION AND ADJUSTMENTS, AND DRAINAGE IMPROVEMENTS.
  2. SEE TE SHEETS FOR EROSION CONTROL AND OTHER TEMPORARY CONSTRUCTION MEASURES.

- LEGEND:**
- REMOVE EXISTING GRAVEL SURFACE
  - REMOVE ASPHALT CONCRETE PAVEMENT
  - REMOVE CEMENT CONCRETE PAVEMENT
  - MITIGATION CLEARING AND GRUBBING

**CITY OF SAMMAMISH APPROVAL**

City Engineer	Date
Community Development	Date

**CITY OF SAMMAMISH PUBLIC WORKS DEVELOPMENT REVIEW**

These drawings have been reviewed for compliance with City of Sammamish Clearing and Grading and Stormwater requirements and also in accordance with the requirements as established in the Settlement Agreement between King County vs. City of Sammamish No. C17-0921 JCC and King County vs. City of Sammamish No. 17-2-29922-7 SEA and have been deemed ACCEPTABLE. The reviewer accepts no responsibility for any errors and/or omissions made by the preparer of these drawings.

17 February 2022

**CONFORMED DRAWINGS**

REVISIONS	DATE	BY	DESIGNED
			B. MAY
			B. PURGANAN
			Y. HO
			J. BAILEY

**ONE INCH AT FULL SCALE. IF NOT, SCALE ACCORDINGLY.**

FILE NAME: BL1521075P19T03SP-01  
 JOB No.: 554-1521-075 P19 T03  
 DATE: JUNE 2021



**Parametrix**  
 ENGINEERING · PLANNING · ENVIRONMENTAL SCIENCES


719 2ND AVENUE, SUITE 200 | SEATTLE, WA 98104  
 P 206.394.3700  
 WWW.PARAMETRIX.COM

PROJECT NAME  
**EAST LAKE SAMMAMISH MASTER PLAN TRAIL SOUTH SAMMAMISH SEGMENT B - PHASE 2**  
 SAMMAMISH, WA

**SITE PREPARATION PLAN**

SHEET NO. 23 OF 213  
**SP3**

PATH: U:\P50\Projects\Clients\1521-075-ELST\995\es\CADD\Phase 19\T03\_Civil\Draw-Phase2\ PLOTTED BY: purganut DATE: Monday, June 14, 2021 4:04:30 PM LAYOUT: SP4

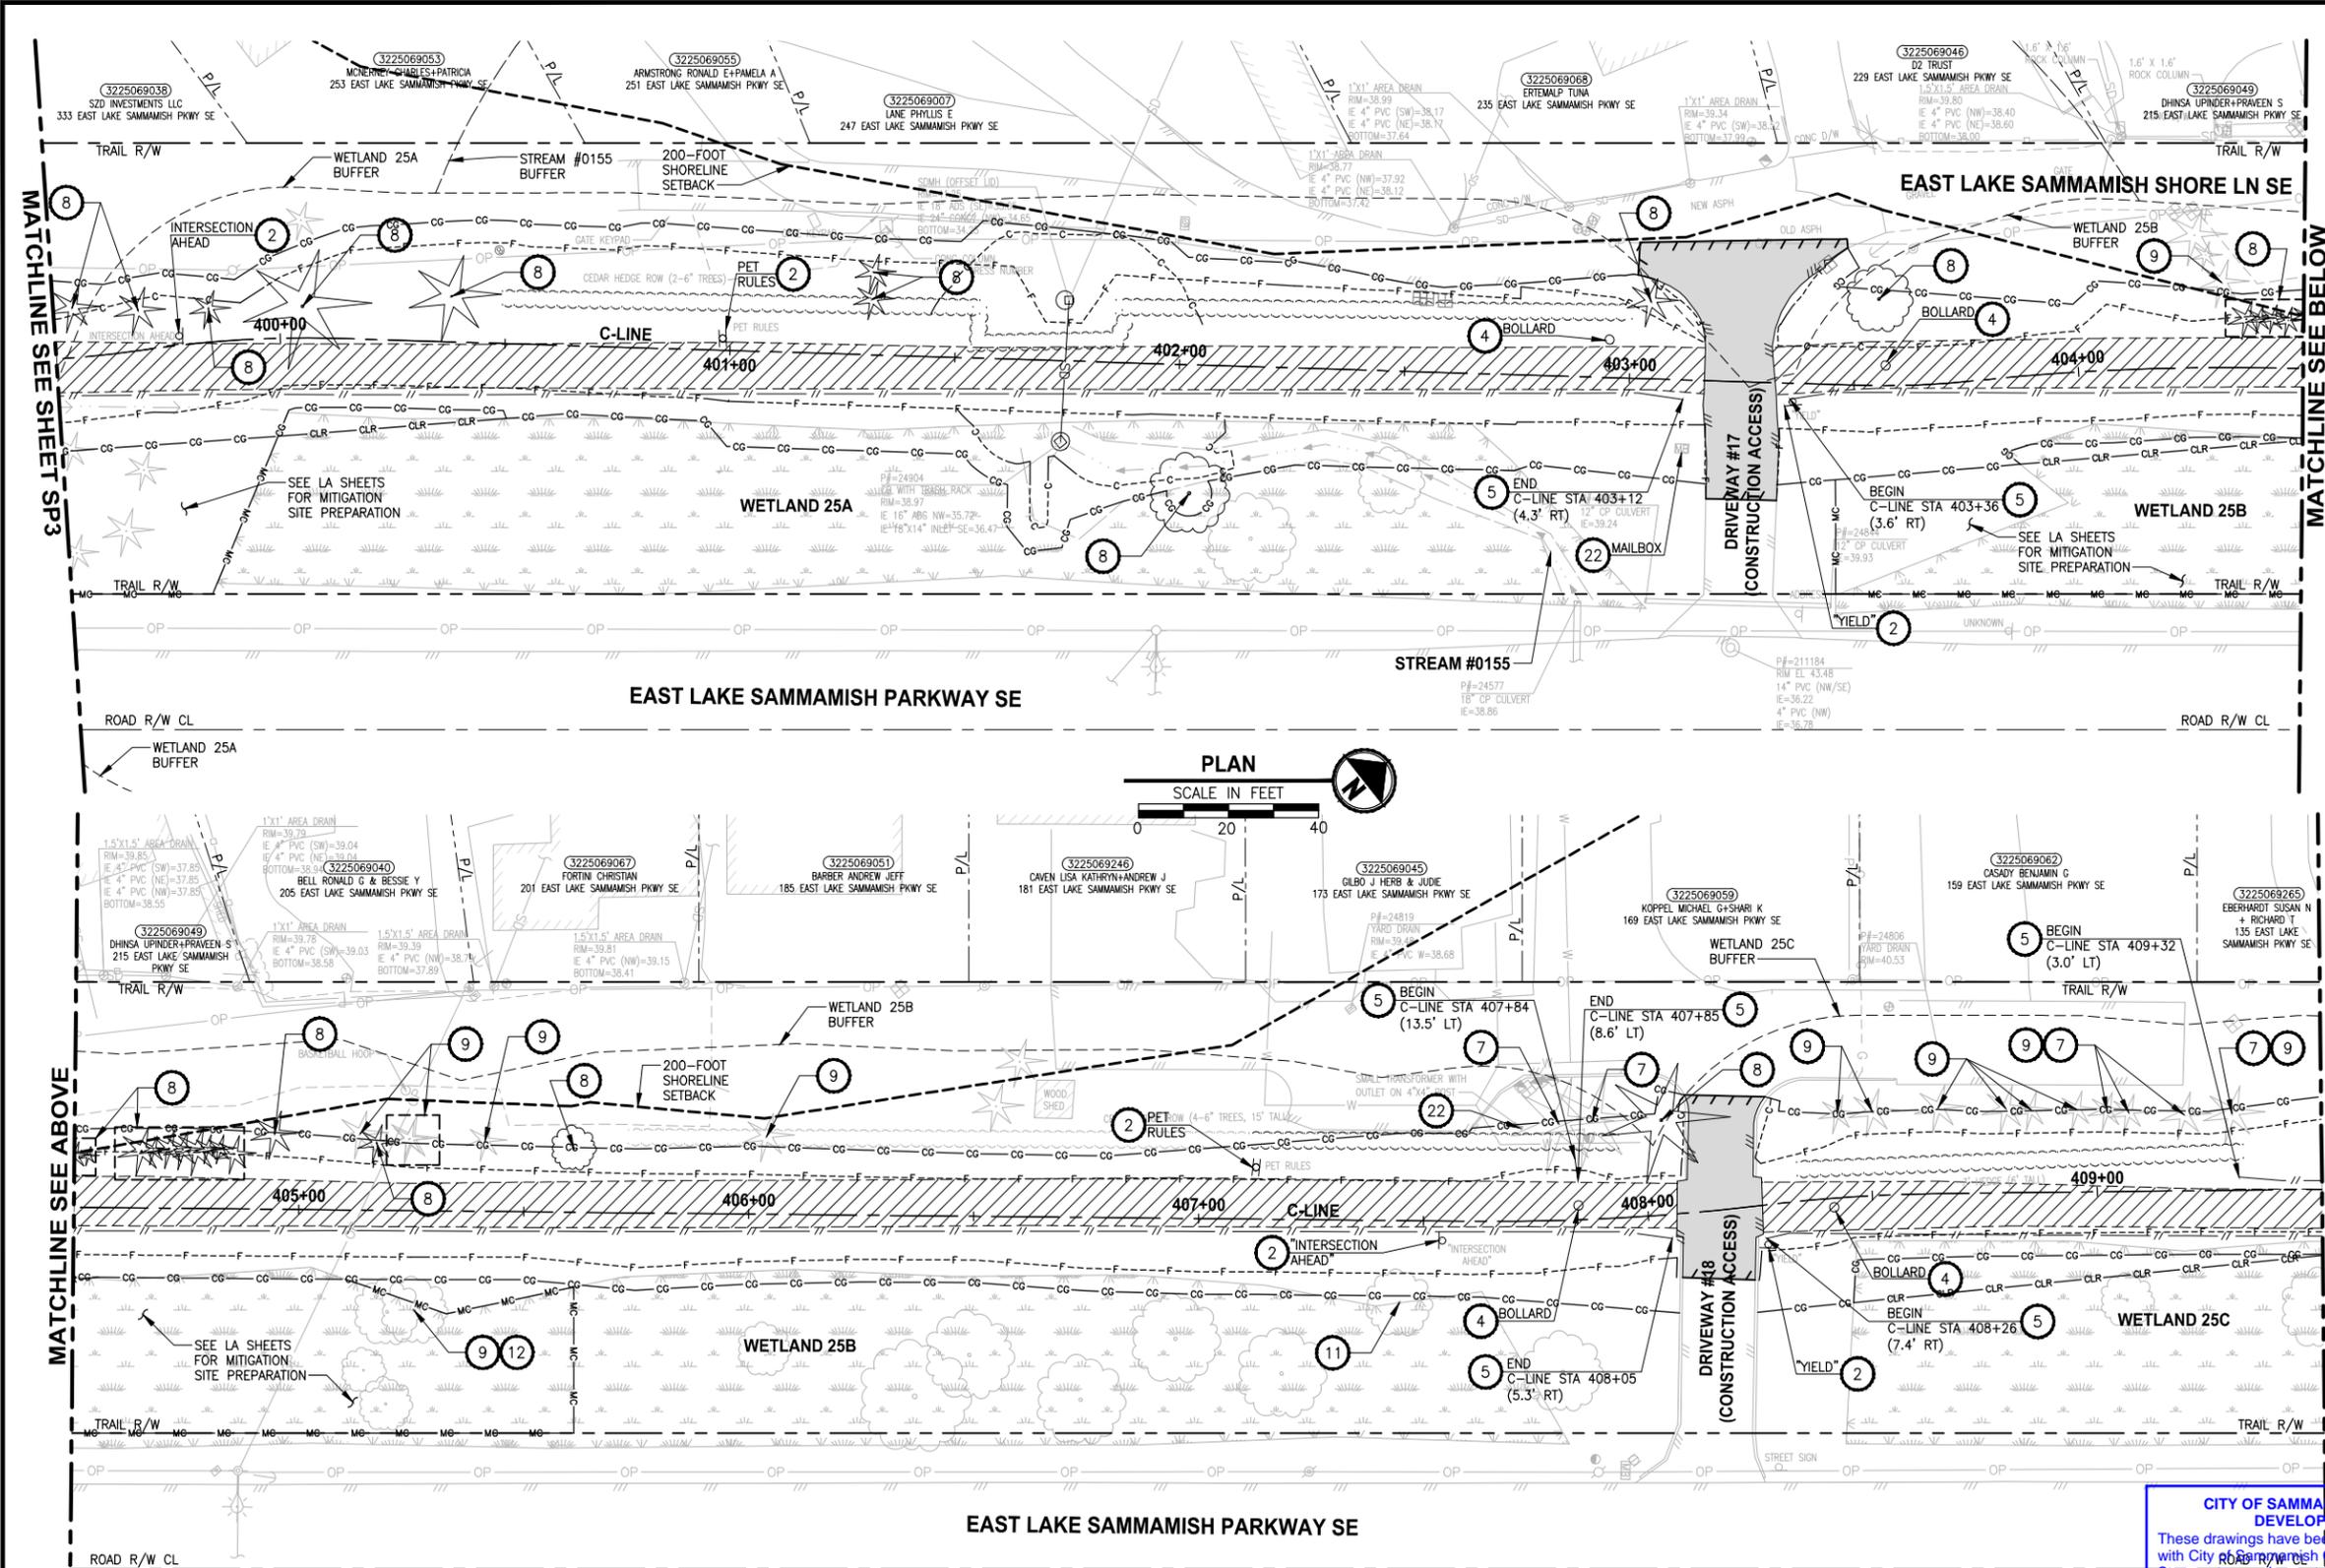

- SITE PREPARATION NOTES:**
- 1 REMOVE AND SALVAGE CHAIN LINK FENCE.
  - 2 REMOVE AND DISPOSE SIGN AND POST. SEE NEW SIGN LOCATIONS ON PS SHEETS.
  - 3 REMOVE AND DISPOSE WOOD BOARD FENCE.
  - 4 REMOVE EXISTING WALL, STRUCTURE OR OBSTRUCTION AS INDICATED.
  - 5 REMOVE AND DISPOSE SPLIT RAIL FENCE.
  - 6 REMOVE TREE. TREE SHALL BE FLAGGED AND ASSESSED BY ARBORIST OR PROJECT REPRESENTATIVE PRIOR TO REMOVAL.
  - 7 RETAIN TREE WITHIN CLEARING AND GRUBBING LIMITS PER ARBORISTS' ASSESSMENT.
  - 8 REMOVE TREE WITHIN CLEARING AND GRUBBING LIMITS.
  - 9 PRUNE TREE FOR 10' MIN VERTICAL CLEARANCE. ARBORIST SHALL BE ON SITE TO MONITOR THE PRUNING ACTIVITY.
  - 10 NOT USED.
  - 11 PRESERVE AND MONITOR TREE. IF TREE REMOVAL IS DEEMED NECESSARY BY THE PROJECT REPRESENTATIVE AND ARBORIST, TREE SHALL BE FLAGGED PRIOR TO REMOVAL.
  - 12 REMOVE DEAD STEM.
  - 13 REMOVE AND SALVAGE WOOD GUARDRAIL.
  - 14 REMOVE AND DISPOSE STAIRS, TYPE AS INDICATED. SEE NEW LOCATIONS ON AL SHEETS.
  - 15 REMOVE AND SALVAGE GATE.
  - 16 NOT USED.
  - 17 RESET STREAM GAUGE, SEE UT SHEETS.
  - 18 RETAIN STAIRS WITHIN CLEARING AND GRUBBING LIMITS. ACCESS MUST BE MAINTAINED OR PROVIDE TEMPORARY ACCESS DURING CONSTRUCTION.
  - 19 REMOVE EXISTING STRUCTURE OR OBSTRUCTION AS INDICATED, BY OTHERS.
  - 20 REMOVE AND SALVAGE TRASH BAG DISPENSER/TRASH CAN.
  - 21 NOT USED.
  - 22 PRESERVE STRUCTURE.
  - 23 NOT USED.
  - 24 NOT USED.
  - 25 REMOVE AND DISPOSED WOOD BRIDGE.
  - 26 NOT USED.
  - 27 REMOVE AND DISPOSE HOG WIRE FENCE.

- GENERAL NOTES:**
1. SEE UT SHEETS FOR EXISTING UTILITIES, UTILITY RELOCATION AND ADJUSTMENTS, AND DRAINAGE IMPROVEMENTS.
  2. SEE TE SHEETS FOR EROSION CONTROL AND OTHER TEMPORARY CONSTRUCTION MEASURES.

- LEGEND:**
- REMOVE EXISTING GRAVEL SURFACE
  - REMOVE ASPHALT CONCRETE PAVEMENT
  - REMOVE CEMENT CONCRETE PAVEMENT
  - MITIGATION CLEARING AND GRUBBING

**CITY OF SAMMAMISH PUBLIC WORKS DEVELOPMENT REVIEW**

These drawings have been reviewed for compliance with City of Sammamish Clearing and Grading and Stormwater requirements and also in accordance with the requirements as established in the Settlement Agreement between King County vs. City of Sammamish No. C17-0921 JCC and King County vs. City of Sammamish No. 17-2-29922-7 SEA and have been deemed ACCEPTABLE. The reviewer accepts no responsibility for any errors and/or omissions made by the preparer of these drawings.

17 February 2022

CITY OF SAMMAMISH APPROVAL	
City Engineer	Date
Community Development	Date

CONFORMED DRAWINGS



REVISIONS	DATE	BY	DESIGNED
			B. MAY
			B. PURGANAN
			Y. HO
			J. BAILEY

ONE INCH AT FULL SCALE. IF NOT, SCALE ACCORDINGLY

FILE NAME: BL1521075P19T03SP-01  
 JOB No.: 554-1521-075 P19 T03  
 DATE: JUNE 2021

**Parametrix**  
 ENGINEERING · PLANNING · ENVIRONMENTAL SCIENCES



719 2ND AVENUE, SUITE 200 | SEATTLE, WA 98104  
 P 206.394.3700  
 WWW.PARAMETRIX.COM

PROJECT NAME  
**EAST LAKE SAMMAMISH MASTER PLAN TRAIL SOUTH SAMMAMISH SEGMENT B - PHASE 2**  
 SAMMAMISH, WA

**SITE PREPARATION PLAN**

SHEET NO.  
 24 OF 213  
**SP4**

PATH: U:\P50\Projects\Clients\1521-KingCo\554-1521-075-ELST-99Sves\CADD\Phase 19\T03\_Civil\Draw-Phase2\ PLOTTED BY: Purghan, June 14, 2021 4:04:46 PM LAYOUT: SP5

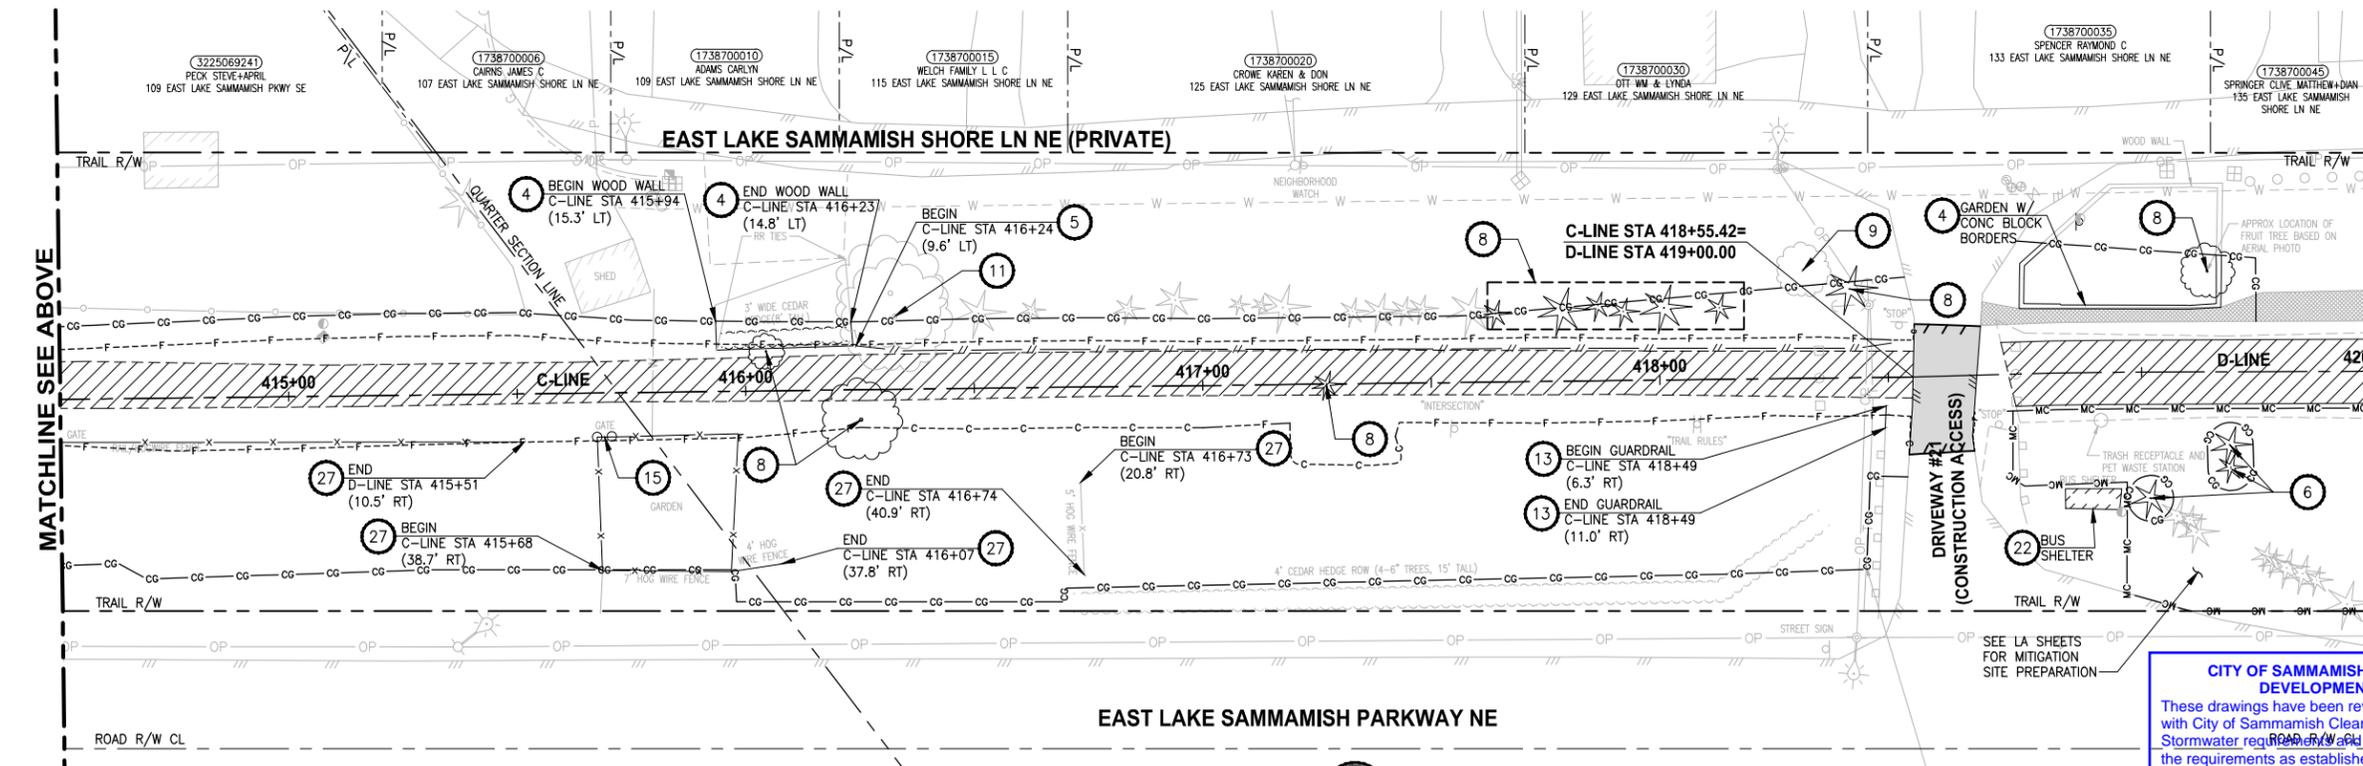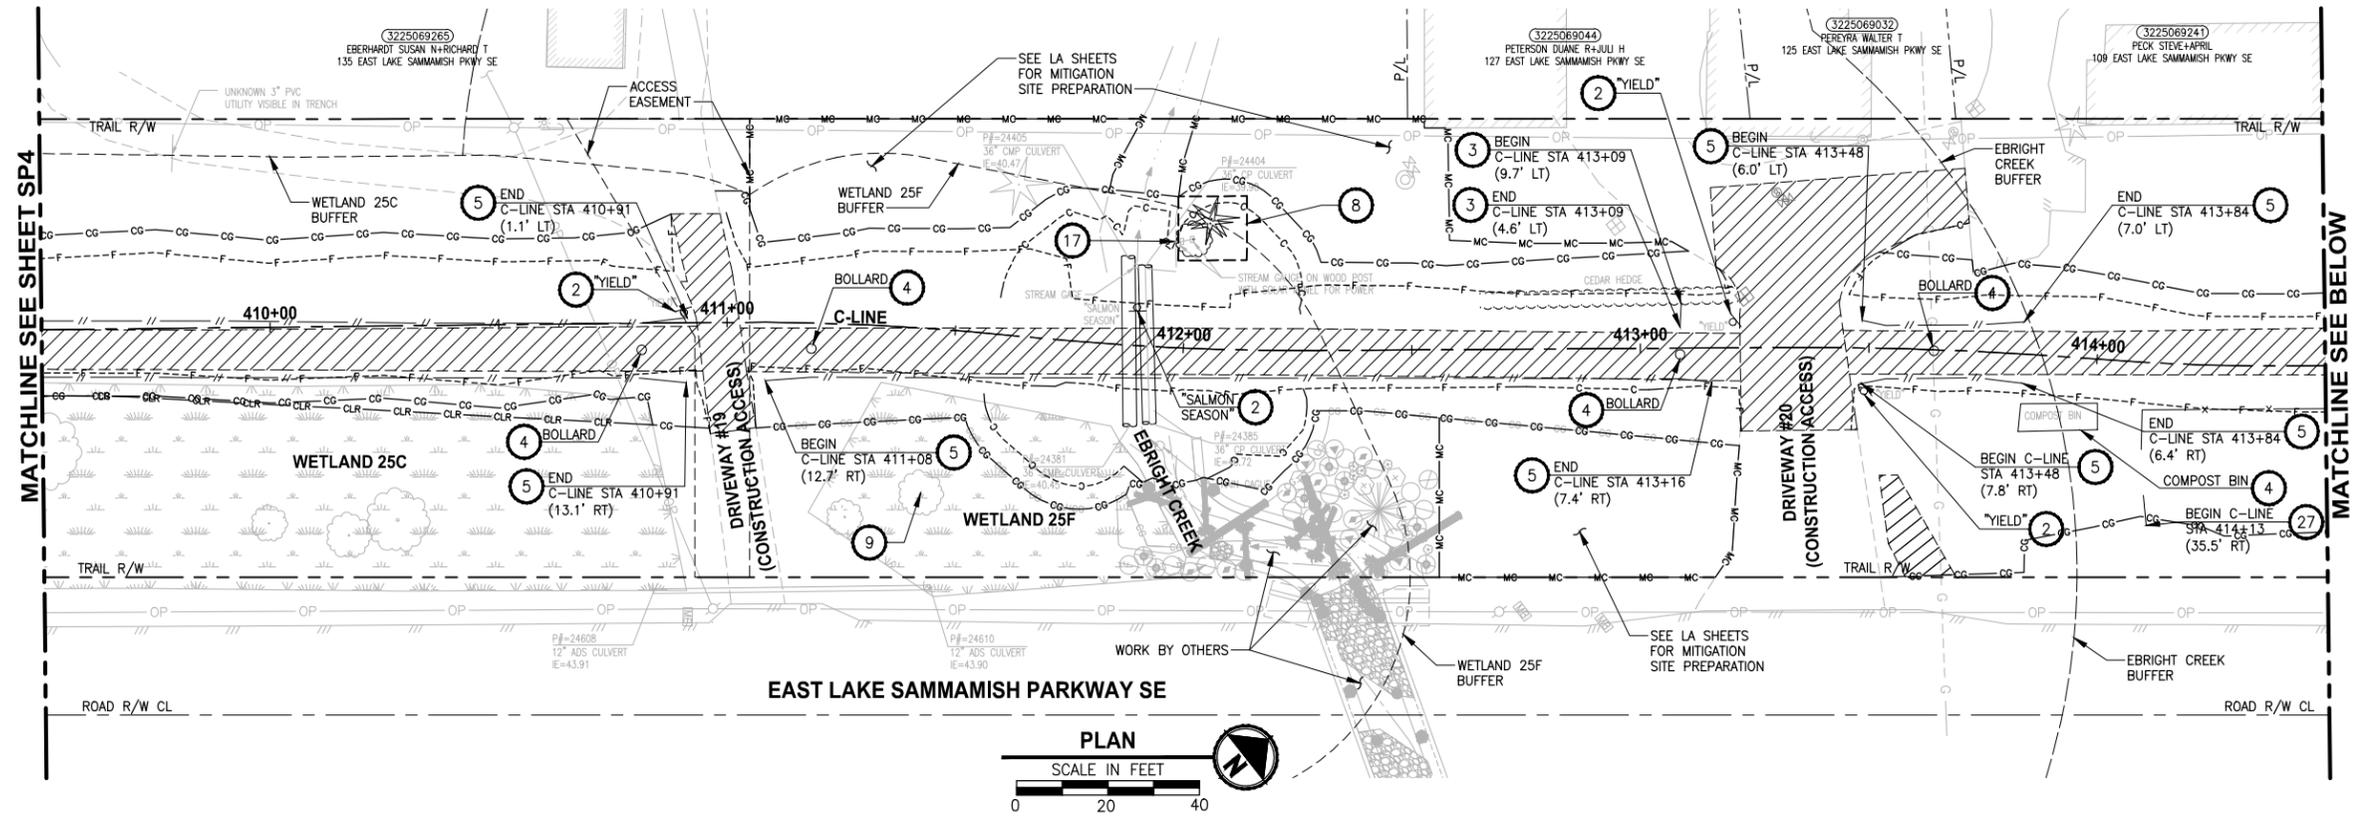

- SITE PREPARATION NOTES:**
- 1 REMOVE AND SALVAGE CHAIN LINK FENCE.
  - 2 REMOVE AND DISPOSE SIGN AND POST. SEE NEW SIGN LOCATIONS ON PS SHEETS.
  - 3 REMOVE AND DISPOSE WOOD BOARD FENCE.
  - 4 REMOVE EXISTING WALL, STRUCTURE OR OBSTRUCTION AS INDICATED.
  - 5 REMOVE AND DISPOSE SPLIT RAIL FENCE.
  - 6 REMOVE TREE. TREE SHALL BE FLAGGED AND ASSESSED BY ARBORIST OR PROJECT REPRESENTATIVE PRIOR TO REMOVAL.
  - 7 RETAIN TREE WITHIN CLEARING AND GRUBBING LIMITS PER ARBORISTS' ASSESSMENT.
  - 8 REMOVE TREE WITHIN CLEARING AND GRUBBING LIMITS.
  - 9 PRUNE TREE FOR 10' MIN VERTICAL CLEARANCE. ARBORIST SHALL BE ON SITE TO MONITOR THE PRUNING ACTIVITY.
  - 10 NOT USED.
  - 11 PRESERVE AND MONITOR TREE. IF TREE REMOVAL IS DEEMED NECESSARY BY THE PROJECT REPRESENTATIVE AND ARBORIST, TREE SHALL BE FLAGGED PRIOR TO REMOVAL.
  - 12 REMOVE DEAD STEM.
  - 13 REMOVE AND SALVAGE WOOD GUARDRAIL.
  - 14 REMOVE AND DISPOSE STAIRS, TYPE AS INDICATED. SEE NEW LOCATIONS ON AL SHEETS.
  - 15 REMOVE AND SALVAGE GATE.
  - 16 NOT USED.
  - 17 RESET STREAM GAUGE, SEE UT SHEETS.
  - 18 RETAIN STAIRS WITHIN CLEARING AND GRUBBING LIMITS. ACCESS MUST BE MAINTAINED OR PROVIDE TEMPORARY ACCESS DURING CONSTRUCTION.
  - 19 REMOVE EXISTING STRUCTURE OR OBSTRUCTION AS INDICATED, BY OTHERS.
  - 20 REMOVE AND SALVAGE TRASH BAG DISPENSER/TRASH CAN.
  - 21 NOT USED.
  - 22 PRESERVE STRUCTURE.
  - 23 NOT USED.
  - 24 NOT USED.
  - 25 REMOVE AND DISPOSED WOOD BRIDGE.
  - 26 NOT USED.
  - 27 REMOVE AND DISPOSE HOG WIRE FENCE.

- GENERAL NOTES:**
1. SEE UT SHEETS FOR EXISTING UTILITIES, UTILITY RELOCATION AND ADJUSTMENTS, AND DRAINAGE IMPROVEMENTS.
  2. SEE TE SHEETS FOR EROSION CONTROL AND OTHER TEMPORARY CONSTRUCTION MEASURES.

- LEGEND:**
- REMOVE EXISTING GRAVEL SURFACE
  - REMOVE ASPHALT CONCRETE PAVEMENT
  - REMOVE CEMENT CONCRETE PAVEMENT
  - MITIGATION CLEARING AND GRUBBING

**CITY OF SAMMAMISH PUBLIC WORKS DEVELOPMENT REVIEW**  
 These drawings have been reviewed for compliance with City of Sammamish Clearing and Grading and Stormwater regulations. The City of Sammamish also in accordance with the requirements as established in the Settlement Agreement between King County vs. City of Sammamish No. C17-0921 JC and King County vs. City of Sammamish No. 17-2-20922-7 SEA and have been deemed ACCEPTABLE. The reviewer accepts no responsibility for any errors and/or omissions made by the preparer of these drawings.  
 17 February 2022

CITY OF SAMMAMISH APPROVAL	
City Engineer	Date
Community Development	Date

REVISIONS	DATE	BY	DESIGNED
			B. MAY
			B. PURGANAN
			Y. HO
			J. BAILEY

**ONE INCH AT FULL SCALE. IF NOT, SCALE ACCORDINGLY**  
 FILE NAME: BL1521075P19T03SP-01  
 JOB No.: 554-1521-075 P19 T03  
 DATE: JUNE 2021




**Parametrix**  
 ENGINEERING · PLANNING · ENVIRONMENTAL SCIENCES  
 719 2ND AVENUE, SUITE 200 | SEATTLE, WA 98104  
 P 206.394.3700  
 WWW.PARAMETRIX.COM

PROJECT NAME  
**EAST LAKE SAMMAMISH MASTER PLAN TRAIL SOUTH SAMMAMISH SEGMENT B - PHASE 2**  
 SAMMAMISH, WA

**SITE PREPARATION PLAN**  
 SHEET NO. 25 OF 213  
**SP5**

PATH: U:\P50\Projects\Clients\1521-075-ELST-995\cs\CAD\Phase 19\T03\_Civil\Draw-Phase2\ PLOTTED BY: purgaban DATE: Monday, June 14, 2021 4:05:10 PM LAYOUT: SP6

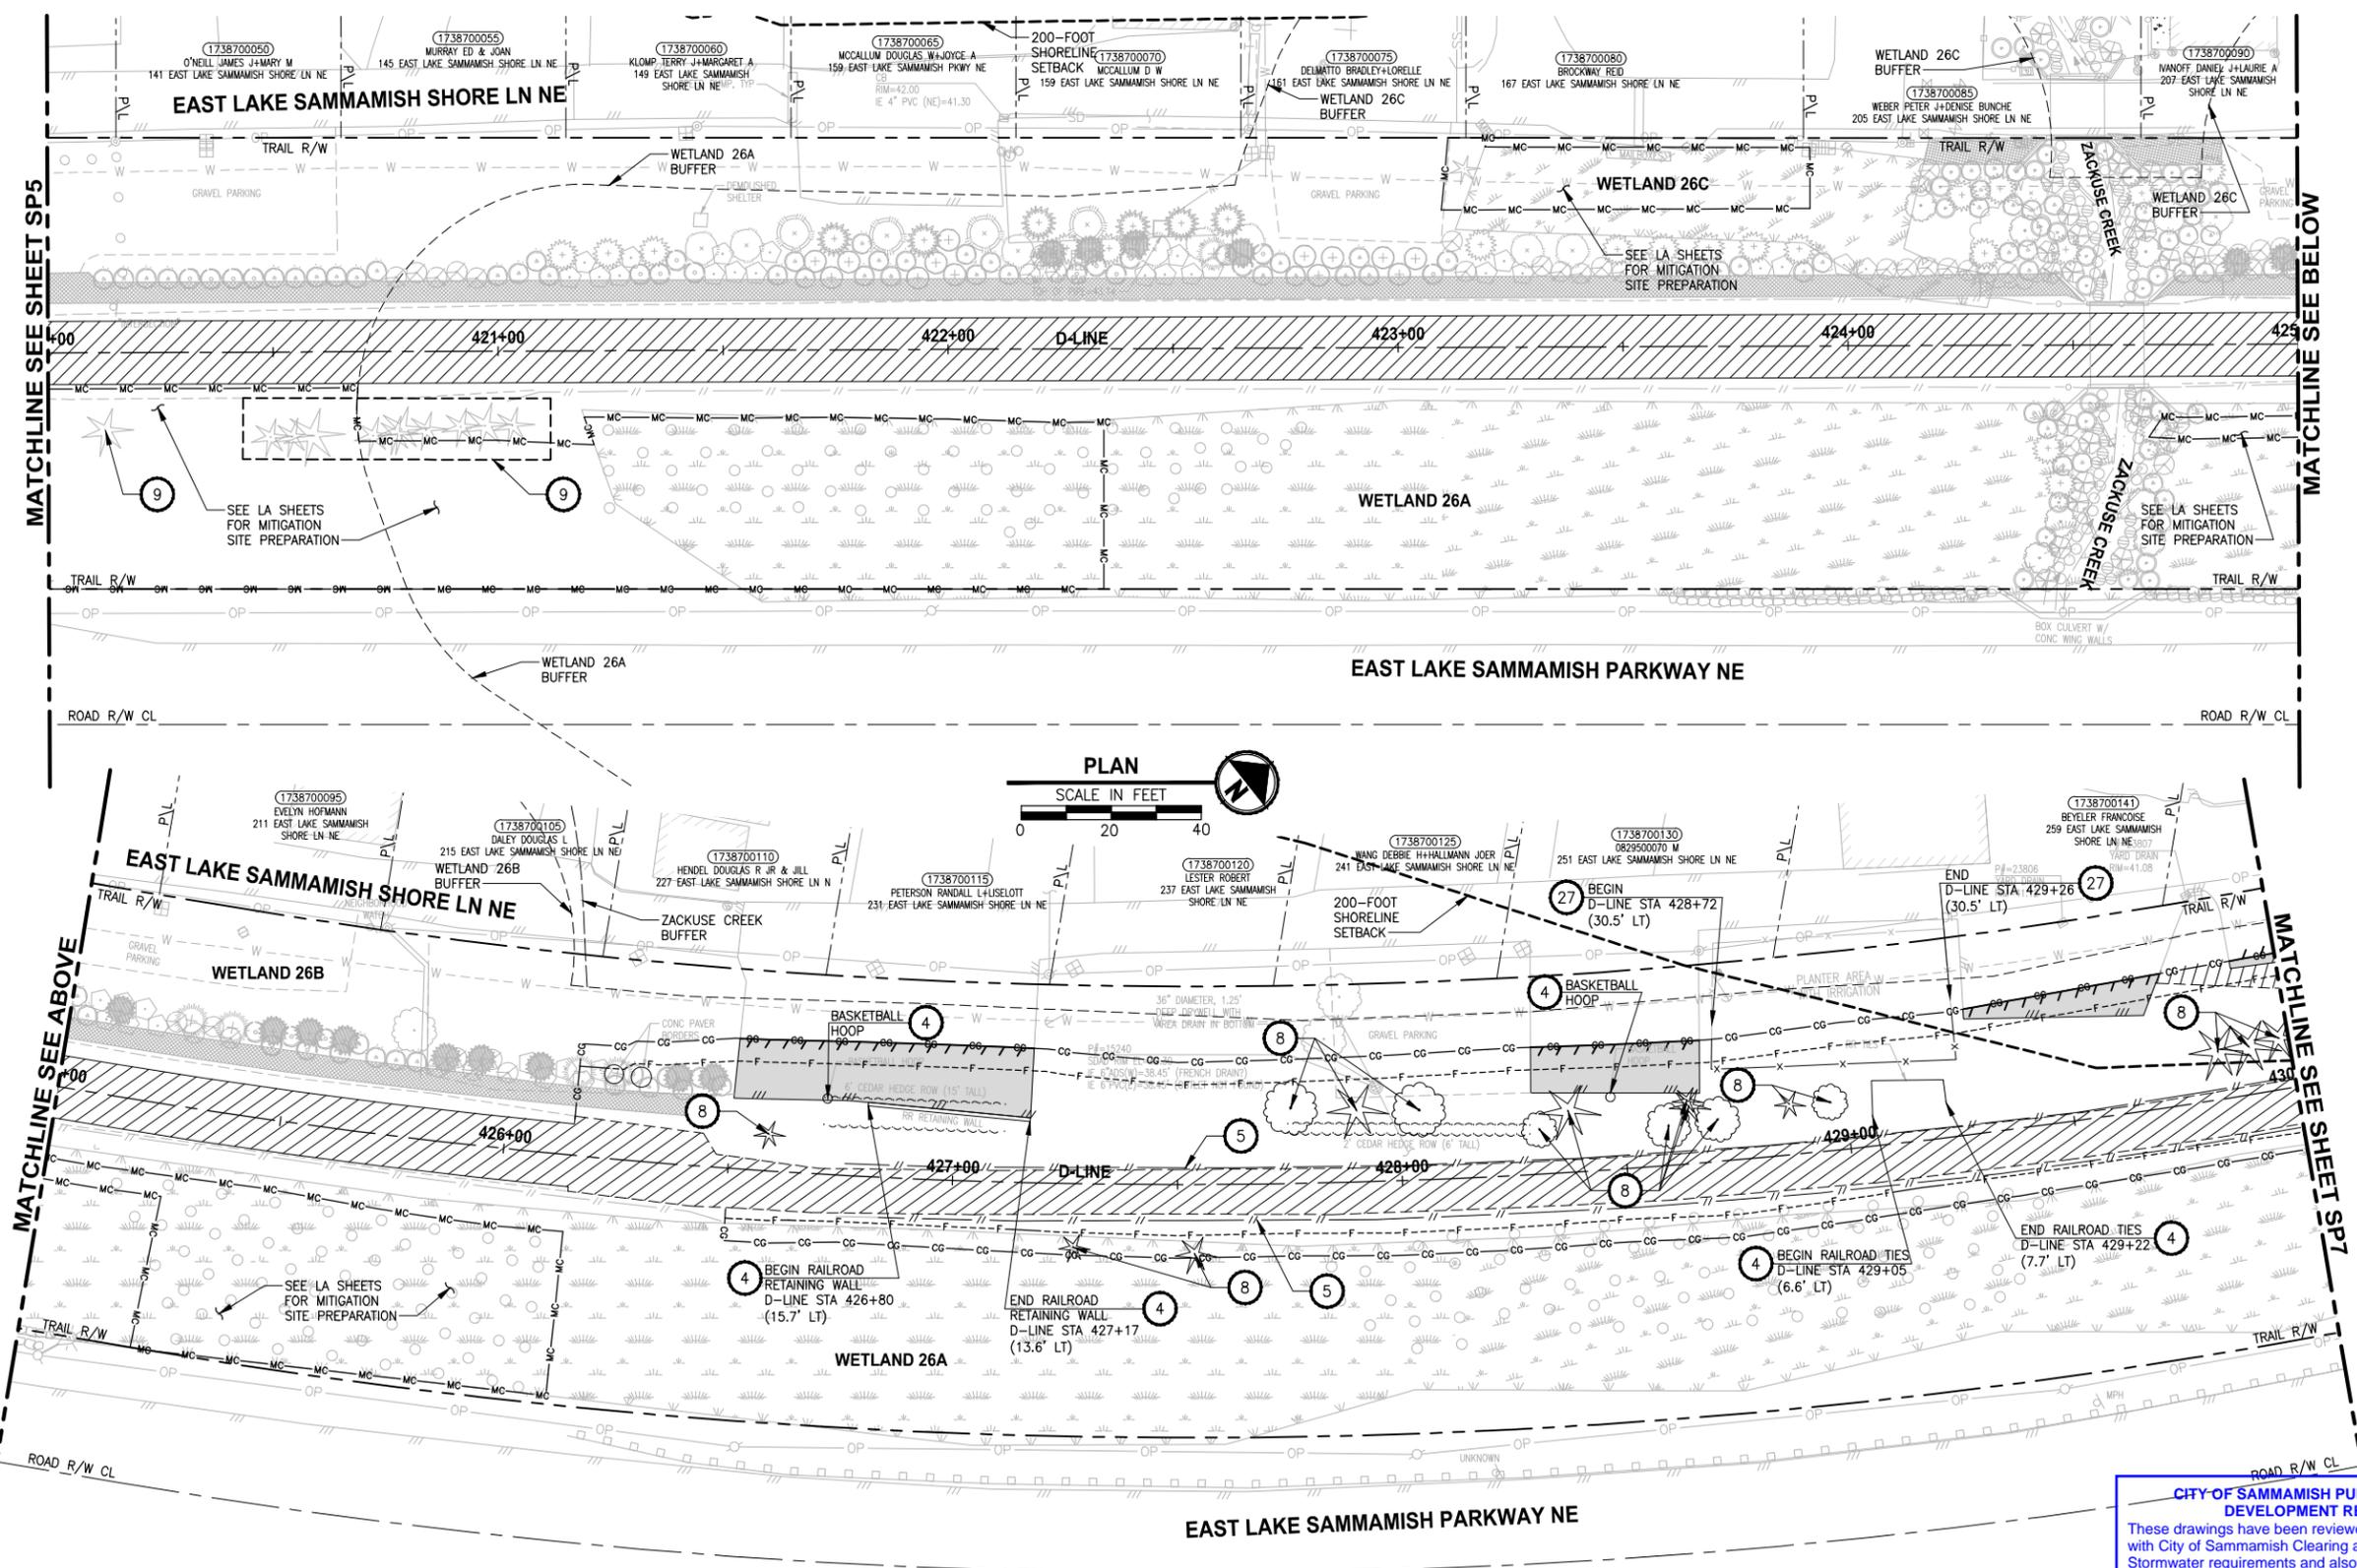

- SITE PREPARATION NOTES:**
- 1 REMOVE AND SALVAGE CHAIN LINK FENCE.
  - 2 REMOVE AND DISPOSE SIGN AND POST. SEE NEW SIGN LOCATIONS ON PS SHEETS.
  - 3 REMOVE AND DISPOSE WOOD BOARD FENCE.
  - 4 REMOVE EXISTING WALL, STRUCTURE OR OBSTRUCTION AS INDICATED.
  - 5 REMOVE AND DISPOSE SPLIT RAIL FENCE.
  - 6 REMOVE TREE. TREE SHALL BE FLAGGED AND ASSESSED BY ARBORIST OR PROJECT REPRESENTATIVE PRIOR TO REMOVAL.
  - 7 RETAIN TREE WITHIN CLEARING AND GRUBBING LIMITS PER ARBORISTS' ASSESSMENT.
  - 8 REMOVE TREE WITHIN CLEARING AND GRUBBING LIMITS.
  - 9 PRUNE TREE FOR 10' MIN VERTICAL CLEARANCE. ARBORIST SHALL BE ON SITE TO MONITOR THE PRUNING ACTIVITY.
  - 10 NOT USED.
  - 11 PRESERVE AND MONITOR TREE. IF TREE REMOVAL IS DEEMED NECESSARY BY THE PROJECT REPRESENTATIVE AND ARBORIST, TREE SHALL BE FLAGGED PRIOR TO REMOVAL.
  - 12 REMOVE DEAD STEM.
  - 13 REMOVE AND SALVAGE WOOD GUARDRAIL.
  - 14 REMOVE AND DISPOSE STAIRS, TYPE AS INDICATED. SEE NEW LOCATIONS ON AL SHEETS.
  - 15 REMOVE AND SALVAGE GATE.
  - 16 NOT USED.
  - 17 RESET STREAM GAUGE, SEE UT SHEETS.
  - 18 RETAIN STAIRS WITHIN CLEARING AND GRUBBING LIMITS. ACCESS MUST BE MAINTAINED OR PROVIDE TEMPORARY ACCESS DURING CONSTRUCTION.
  - 19 REMOVE EXISTING STRUCTURE OR OBSTRUCTION AS INDICATED, BY OTHERS.
  - 20 REMOVE AND SALVAGE TRASH BAG DISPENSER/TRASH CAN.
  - 21 NOT USED.
  - 22 PRESERVE STRUCTURE.
  - 23 NOT USED.
  - 24 NOT USED.
  - 25 REMOVE AND DISPOSED WOOD BRIDGE.
  - 26 NOT USED.
  - 27 REMOVE AND DISPOSE HOG WIRE FENCE.

- GENERAL NOTES:**
1. SEE UT SHEETS FOR EXISTING UTILITIES, UTILITY RELOCATION AND ADJUSTMENTS, AND DRAINAGE IMPROVEMENTS.
  2. SEE TE SHEETS FOR EROSION CONTROL AND OTHER TEMPORARY CONSTRUCTION MEASURES.

**LEGEND:**

	REMOVE EXISTING GRAVEL SURFACE
	REMOVE ASPHALT CONCRETE PAVEMENT
	REMOVE CEMENT CONCRETE PAVEMENT
	MITIGATION CLEARING AND GRUBBING

**CITY OF SAMMAMISH PUBLIC WORKS DEVELOPMENT REVIEW**

These drawings have been reviewed for compliance with City of Sammamish Clearing and Grading and Stormwater requirements and also in accordance with the requirements as established in the Settlement Agreement between King County vs. City of Sammamish No. C17-0921 JCC and King County vs. City of Sammamish No. 17-2-29922-7 SEA and have been deemed ACCEPTABLE. The reviewer accepts no responsibility for any errors and/or omissions made by the preparer of these drawings.

17 February 2022

CITY OF SAMMAMISH APPROVAL	
City Engineer	Date
Community Development	Date

**CONFORMED DRAWINGS**



**Parametrix**  
ENGINEERING · PLANNING · ENVIRONMENTAL SCIENCES

719 2ND AVENUE, SUITE 200 | SEATTLE, WA 98104  
P 206.394.3700  
WWW.PARAMETRIX.COM

PROJECT NAME  
**EAST LAKE SAMMAMISH MASTER PLAN TRAIL SOUTH SAMMAMISH SEGMENT B - PHASE 2**  
SAMMAMISH, WA

**SITE PREPARATION PLAN**



SHEET NO.  
26 OF 213  
**SP6**

REVISIONS	DATE	BY	DESIGNED
			B. MAY
			B. PURGANAN
			Y. HO
			J. BAILEY


ONE INCH AT FULL SCALE. IF NOT, SCALE ACCORDINGLY

FILE NAME: BL1521075P19T03SP-02  
JOB No.: 554-1521-075 P19 T03  
DATE: JUNE 2021

LAYOUT: SP7  
 PATH: U:\P50\Projects\Clients\1521-075-ELST\995\es\CA00\Phase 19\T03\_Civil\Draw-Phase2\...  
 PLOTTED BY: purgaban DATE: Monday, June 14, 2021 4:05:18 PM

 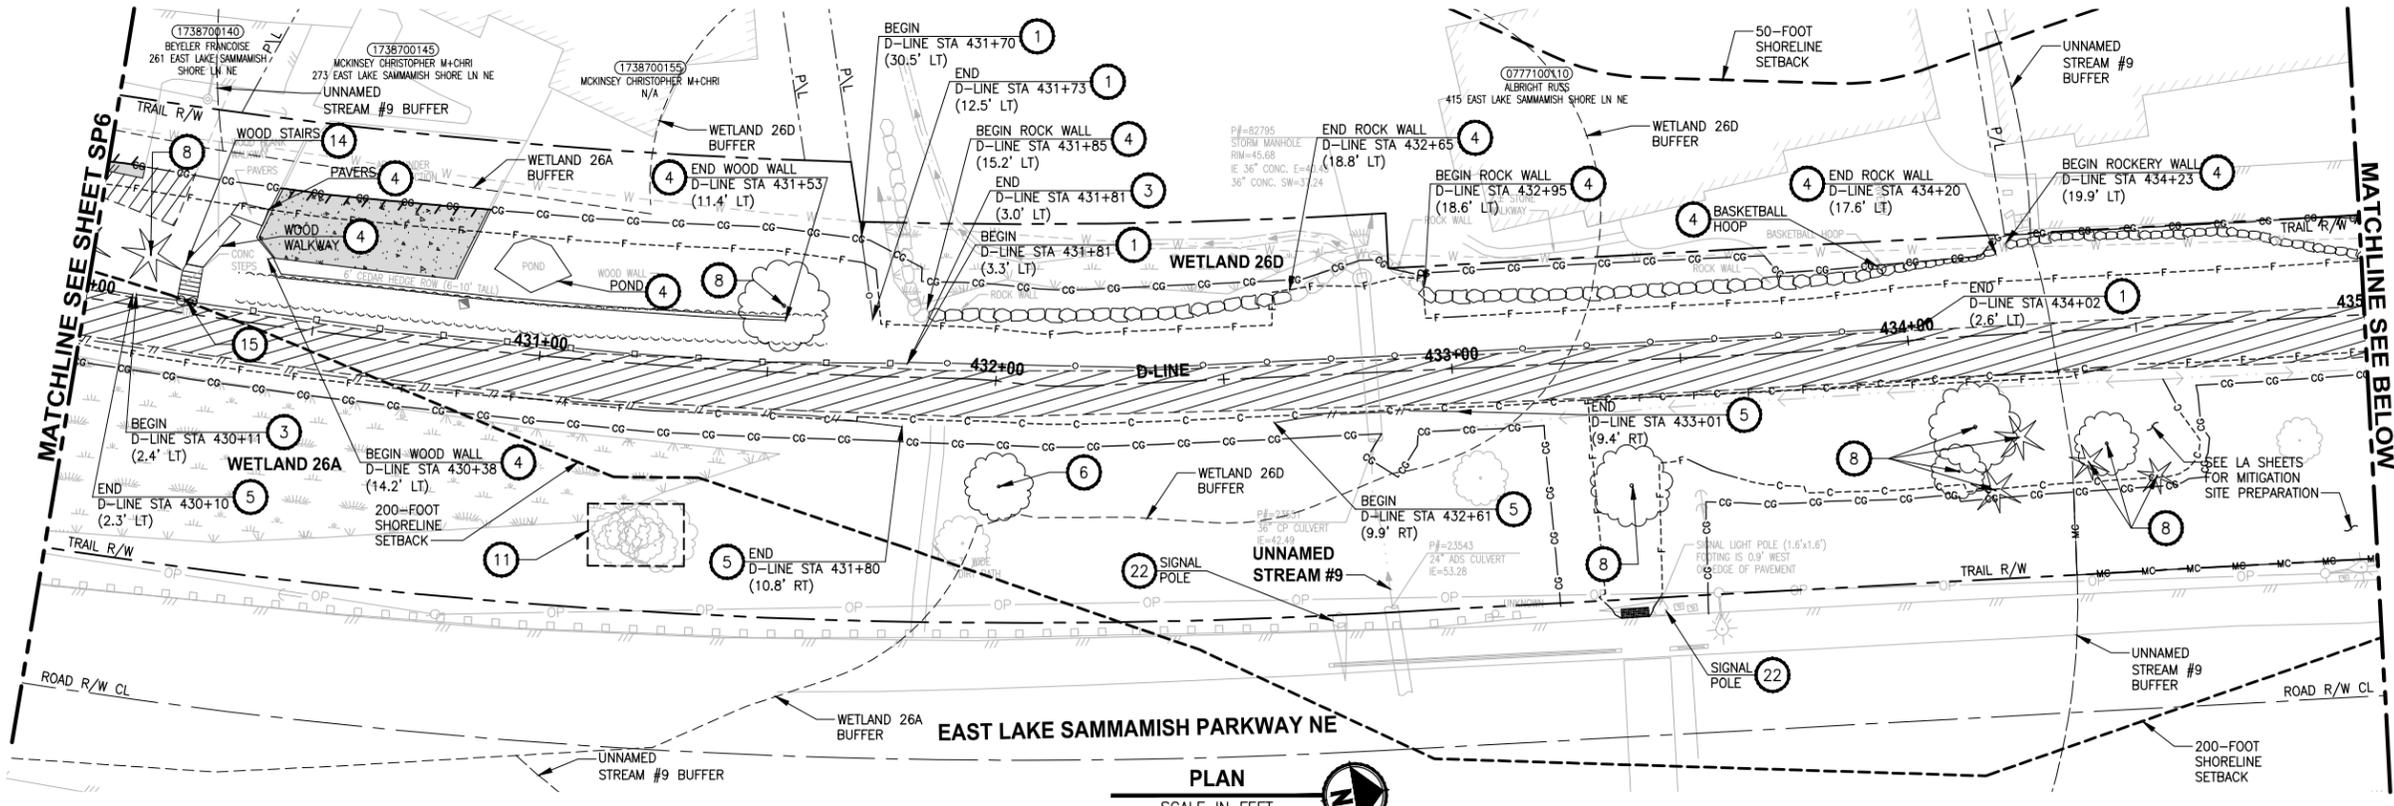

- SITE PREPARATION NOTES:**
- 1 REMOVE AND SALVAGE CHAIN LINK FENCE.
  - 2 REMOVE AND DISPOSE SIGN AND POST. SEE NEW SIGN LOCATIONS ON PS SHEETS.
  - 3 REMOVE AND DISPOSE WOOD BOARD FENCE.
  - 4 REMOVE EXISTING WALL, STRUCTURE OR OBSTRUCTION AS INDICATED.
  - 5 REMOVE AND DISPOSE SPLIT RAIL FENCE.
  - 6 REMOVE TREE. TREE SHALL BE FLAGGED AND ASSESSED BY ARBORIST OR PROJECT REPRESENTATIVE PRIOR TO REMOVAL.
  - 7 RETAIN TREE WITHIN CLEARING AND GRUBBING LIMITS PER ARBORISTS' ASSESSMENT.
  - 8 REMOVE TREE WITHIN CLEARING AND GRUBBING LIMITS.
  - 9 PRUNE TREE FOR 10' MIN VERTICAL CLEARANCE. ARBORIST SHALL BE ON SITE TO MONITOR THE PRUNING ACTIVITY.
  - 10 NOT USED.
  - 11 PRESERVE AND MONITOR TREE. IF TREE REMOVAL IS DEEMED NECESSARY BY THE PROJECT REPRESENTATIVE AND ARBORIST, TREE SHALL BE FLAGGED PRIOR TO REMOVAL.
  - 12 REMOVE DEAD STEM.
  - 13 REMOVE AND SALVAGE WOOD GUARDRAIL.
  - 14 REMOVE AND DISPOSE STAIRS, TYPE AS INDICATED. SEE NEW LOCATIONS ON AL SHEETS.
  - 15 REMOVE AND SALVAGE GATE.
  - 16 NOT USED.
  - 17 RESET STREAM GAUGE, SEE UT SHEETS.
  - 18 RETAIN STAIRS WITHIN CLEARING AND GRUBBING LIMITS. ACCESS MUST BE MAINTAINED OR PROVIDE TEMPORARY ACCESS DURING CONSTRUCTION.
  - 19 REMOVE EXISTING STRUCTURE OR OBSTRUCTION AS INDICATED, BY OTHERS.
  - 20 REMOVE AND SALVAGE TRASH BAG DISPENSER/TRASH CAN.
  - 21 NOT USED.
  - 22 PRESERVE STRUCTURE.
  - 23 NOT USED.
  - 24 NOT USED.
  - 25 REMOVE AND DISPOSED WOOD BRIDGE.
  - 26 NOT USED.
  - 27 REMOVE AND DISPOSE HOG WIRE FENCE.

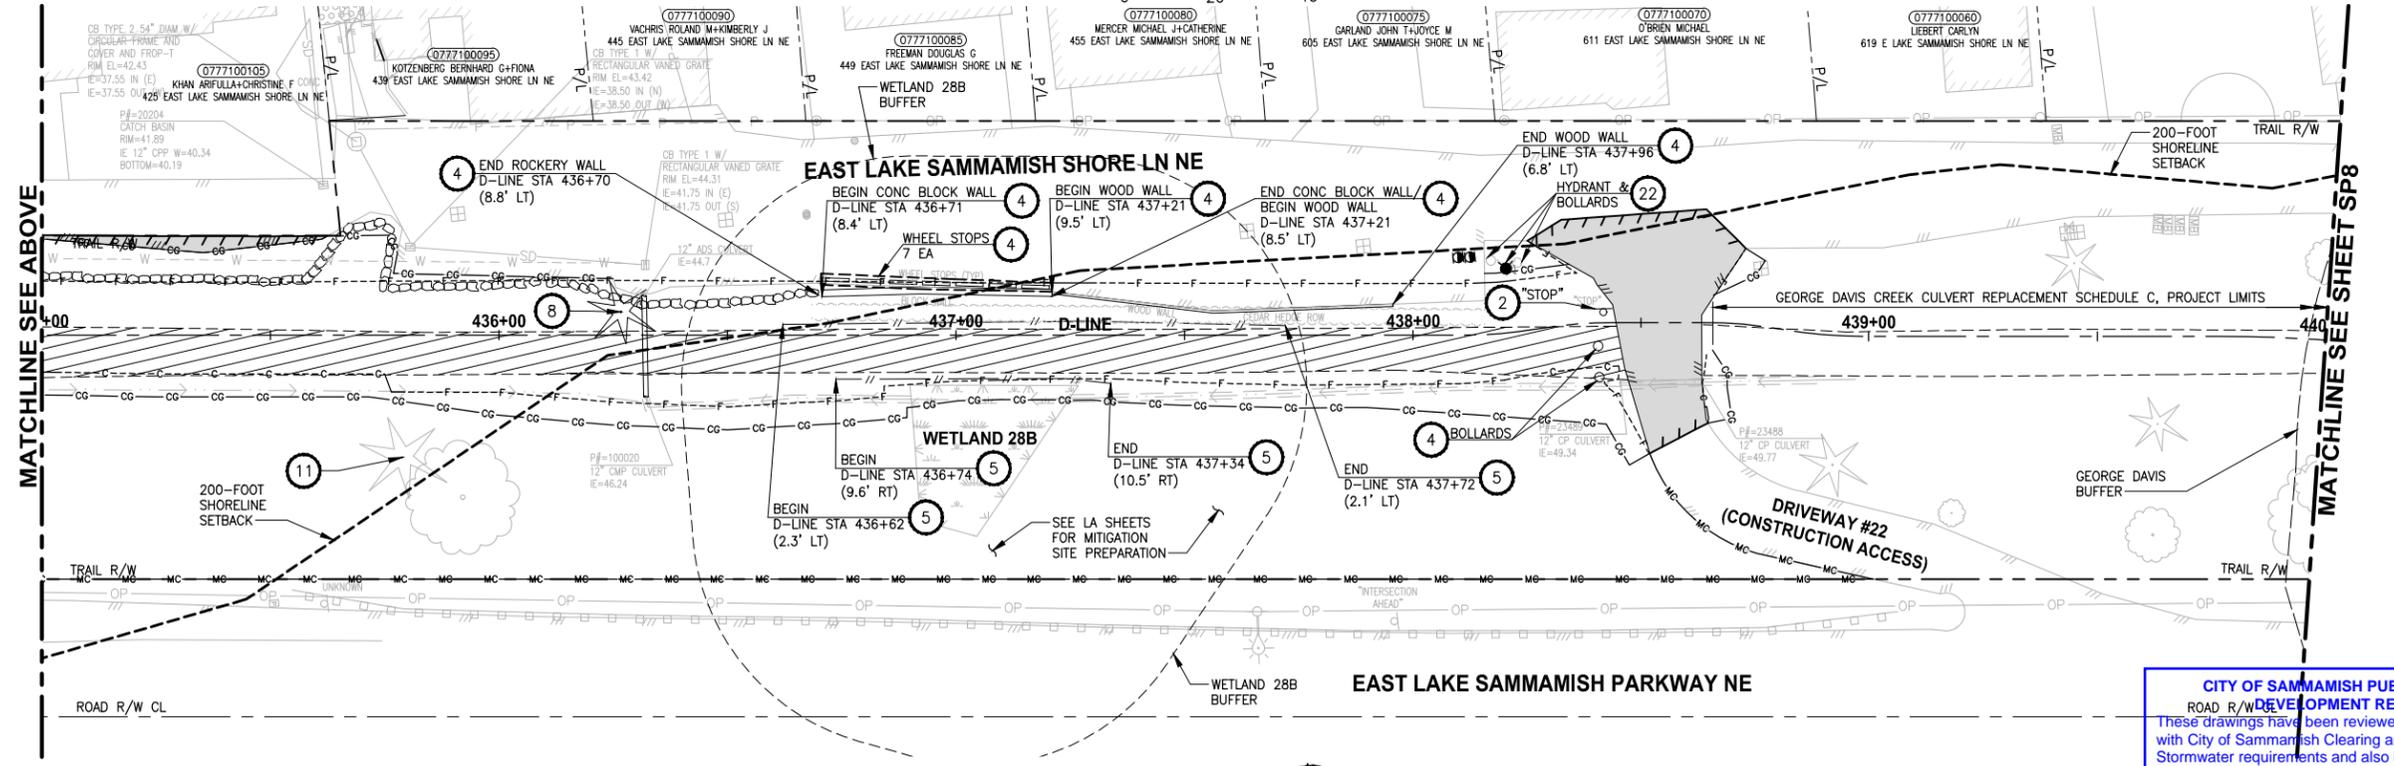

- GENERAL NOTES:**
1. SEE UT SHEETS FOR EXISTING UTILITIES, UTILITY RELOCATION AND ADJUSTMENTS, AND DRAINAGE IMPROVEMENTS.
  2. SEE TE SHEETS FOR EROSION CONTROL AND OTHER TEMPORARY CONSTRUCTION MEASURES.

- LEGEND:**
- REMOVE EXISTING GRAVEL SURFACE
  - REMOVE ASPHALT CONCRETE PAVEMENT
  - REMOVE CEMENT CONCRETE PAVEMENT
  - MITIGATION CLEARING AND GRUBBING

**CITY OF SAMMAMISH PUBLIC WORKS DEVELOPMENT REVIEW**  
 These drawings have been reviewed for compliance with City of Sammamish Clearing and Grading and Stormwater requirements and also in accordance with the requirements as established in the Settlement Agreement between King County vs. City of Sammamish No. C17-0921 JCC and King County vs. City of Sammamish No. 17-2-29922-7 SEA and have been deemed ACCEPTABLE. The reviewer accepts no responsibility for any errors and/or omissions made by the preparer of these drawings.  
 17 February 2022

CITY OF SAMMAMISH APPROVAL	
City Engineer _____	Date _____
Community Development _____	Date _____

CONFORMED DRAWINGS



REVISIONS	DATE	BY	DESIGNED
			B. MAY
			B. PURGANAN
			Y. HO
			J. BAILEY




**ONE INCH AT FULL SCALE, IF NOT, SCALE ACCORDINGLY**  
 FILE NAME: BL1521075P19T03SP-02  
 JOB No.: 554-1521-075 P19 T03  
 DATE: JUNE 2021

**Parametrix**  
 ENGINEERING · PLANNING · ENVIRONMENTAL SCIENCES  
 719 2ND AVENUE, SUITE 200 | SEATTLE, WA 98104  
 P 206.394.3700  
 WWW.PARAMETRIX.COM

PROJECT NAME  
**EAST LAKE SAMMAMISH MASTER PLAN TRAIL SOUTH SAMMAMISH SEGMENT B - PHASE 2**  
 SAMMAMISH, WA

**SITE PREPARATION PLAN**  
 SHEET NO. 27 OF 213  
**SP7**

PLOT DATE: Monday, June 14, 2021 4:05:30 PM  
 PLOTTED BY: purgubut DATE: Monday, June 14, 2021 4:05:30 PM  
 PATH: U:\PSO\Projects\Clients\1521-KingCo\554-1521-075-ELST\99Sves\CADD\Phase 19\T03\_Civil(Dwg-Phase2)  
 LAYOUT: SP8

  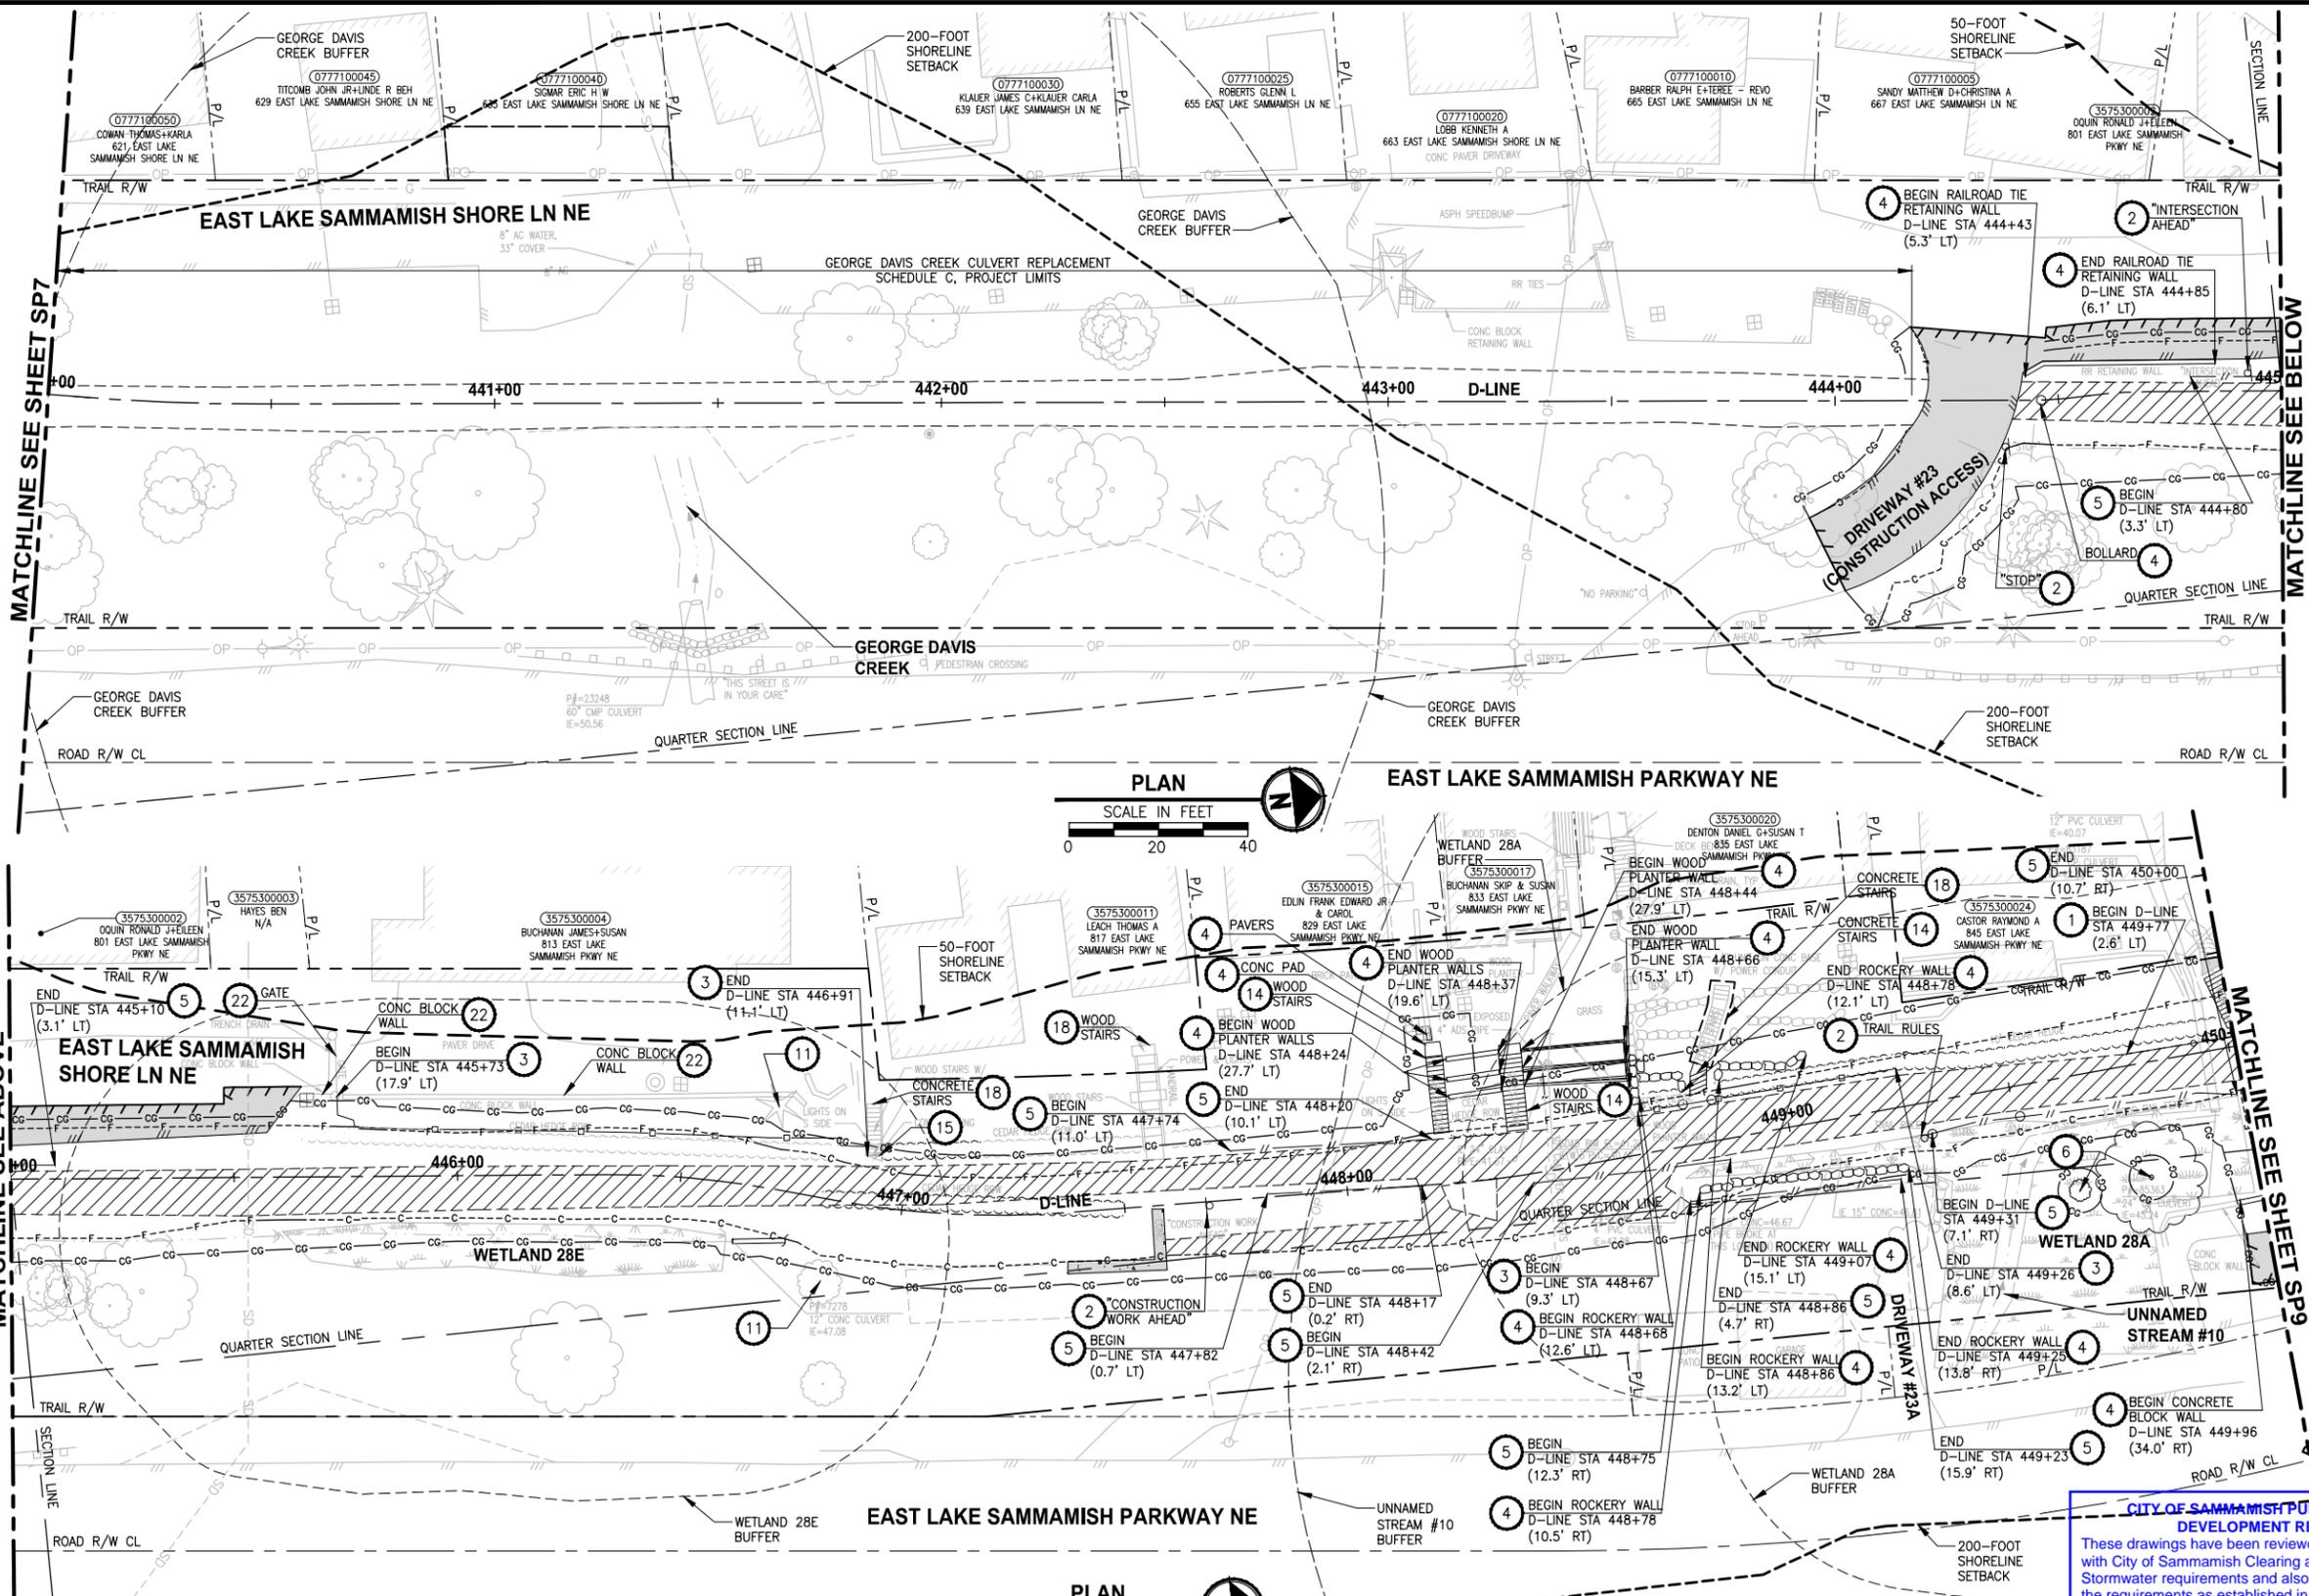

- SITE PREPARATION NOTES:**
- 1 REMOVE AND SALVAGE CHAIN LINK FENCE.
  - 2 REMOVE AND DISPOSE SIGN AND POST. SEE NEW SIGN LOCATIONS ON PS SHEETS.
  - 3 REMOVE AND DISPOSE WOOD BOARD FENCE.
  - 4 REMOVE EXISTING WALL, STRUCTURE OR OBSTRUCTION AS INDICATED.
  - 5 REMOVE AND DISPOSE SPLIT RAIL FENCE.
  - 6 REMOVE TREE. TREE SHALL BE FLAGGED AND ASSESSED BY ARBORIST OR PROJECT REPRESENTATIVE PRIOR TO REMOVAL.
  - 7 RETAIN TREE WITHIN CLEARING AND GRUBBING LIMITS PER ARBORIST'S ASSESSMENT.
  - 8 REMOVE TREE WITHIN CLEARING AND GRUBBING LIMITS.
  - 9 PRUNE TREE FOR 10' MIN VERTICAL CLEARANCE. ARBORIST SHALL BE ON SITE TO MONITOR THE PRUNING ACTIVITY.
  - 10 NOT USED.
  - 11 PRESERVE AND MONITOR TREE. IF TREE REMOVAL IS DEEMED NECESSARY BY THE PROJECT REPRESENTATIVE AND ARBORIST, TREE SHALL BE FLAGGED PRIOR TO REMOVAL.
  - 12 REMOVE DEAD STEM.
  - 13 REMOVE AND SALVAGE WOOD GUARDRAIL.
  - 14 REMOVE AND DISPOSE STAIRS, TYPE AS INDICATED. SEE NEW LOCATIONS ON AL SHEETS.
  - 15 REMOVE AND SALVAGE GATE.
  - 16 NOT USED.
  - 17 RESET STREAM GAUGE, SEE UT SHEETS.
  - 18 RETAIN STAIRS WITHIN CLEARING AND GRUBBING LIMITS. ACCESS MUST BE MAINTAINED OR PROVIDE TEMPORARY ACCESS DURING CONSTRUCTION.
  - 19 REMOVE EXISTING STRUCTURE OR OBSTRUCTION AS INDICATED, BY OTHERS.
  - 20 REMOVE AND SALVAGE TRASH BAG DISPENSER/TRASH CAN.
  - 21 NOT USED.
  - 22 PRESERVE STRUCTURE.
  - 23 NOT USED.
  - 24 NOT USED.
  - 25 REMOVE AND DISPOSED WOOD BRIDGE.
  - 26 NOT USED.
  - 27 REMOVE AND DISPOSE HOG WIRE FENCE.

- GENERAL NOTES:**
1. SEE UT SHEETS FOR EXISTING UTILITIES, UTILITY RELOCATION AND ADJUSTMENTS, AND DRAINAGE IMPROVEMENTS.
  2. SEE TE SHEETS FOR EROSION CONTROL AND OTHER TEMPORARY CONSTRUCTION MEASURES.

- LEGEND:**
- REMOVE EXISTING GRAVEL SURFACE
  - REMOVE ASPHALT CONCRETE PAVEMENT
  - REMOVE CEMENT CONCRETE PAVEMENT
  - MC MC MITIGATION CLEARING AND GRUBBING

**CITY OF SAMMAMISH PUBLIC WORKS DEVELOPMENT REVIEW**

These drawings have been reviewed for compliance with City of Sammamish Clearing and Grading and Stormwater requirements and also in accordance with the requirements as established in the Settlement Agreement between King County vs. City of Sammamish No. C17-0921 JCC and King County vs. City of Sammamish No. 17-2-29922-7 SEA and have been deemed ACCEPTABLE. The reviewer accepts no responsibility for any errors and/or omissions made by the preparer of these drawings.

**17 February 2022**

CITY OF SAMMAMISH APPROVAL	
City Engineer	Date
Community Development	Date

CONFORMED DRAWINGS



REVISIONS	DATE	BY	DESIGNED
			B. MAY
			B. PURGANAN
			Y. HO
			J. BAILEY

**ONE INCH AT FULL SCALE. IF NOT, SCALE ACCORDINGLY**

FILE NAME: BL1521075P19T03SP-02  
 JOB No.: 554-1521-075 P19 T03  
 DATE: JUNE 2021

**Parametrix**  
 ENGINEERING · PLANNING · ENVIRONMENTAL SCIENCES

719 2ND AVENUE, SUITE 200 | SEATTLE, WA 98104  
 P 206.394.3700  
 WWW.PARAMETRIX.COM

PROJECT NAME



**EAST LAKE SAMMAMISH MASTER PLAN TRAIL SOUTH SAMMAMISH SEGMENT B - PHASE 2**

SAMMAMISH, WA

**SITE PREPARATION PLAN**


SHEET NO.  
28 OF 213  
**SP8**

DATE: Monday, June 14, 2021 9:57:14 PM  
 PLOTTED BY: purgaban  
 PATH: U:\PSO\Projects\CADD\Phase 19\T03 CHA(Dwg-Phase2)  
 LAYOUT: SP9

 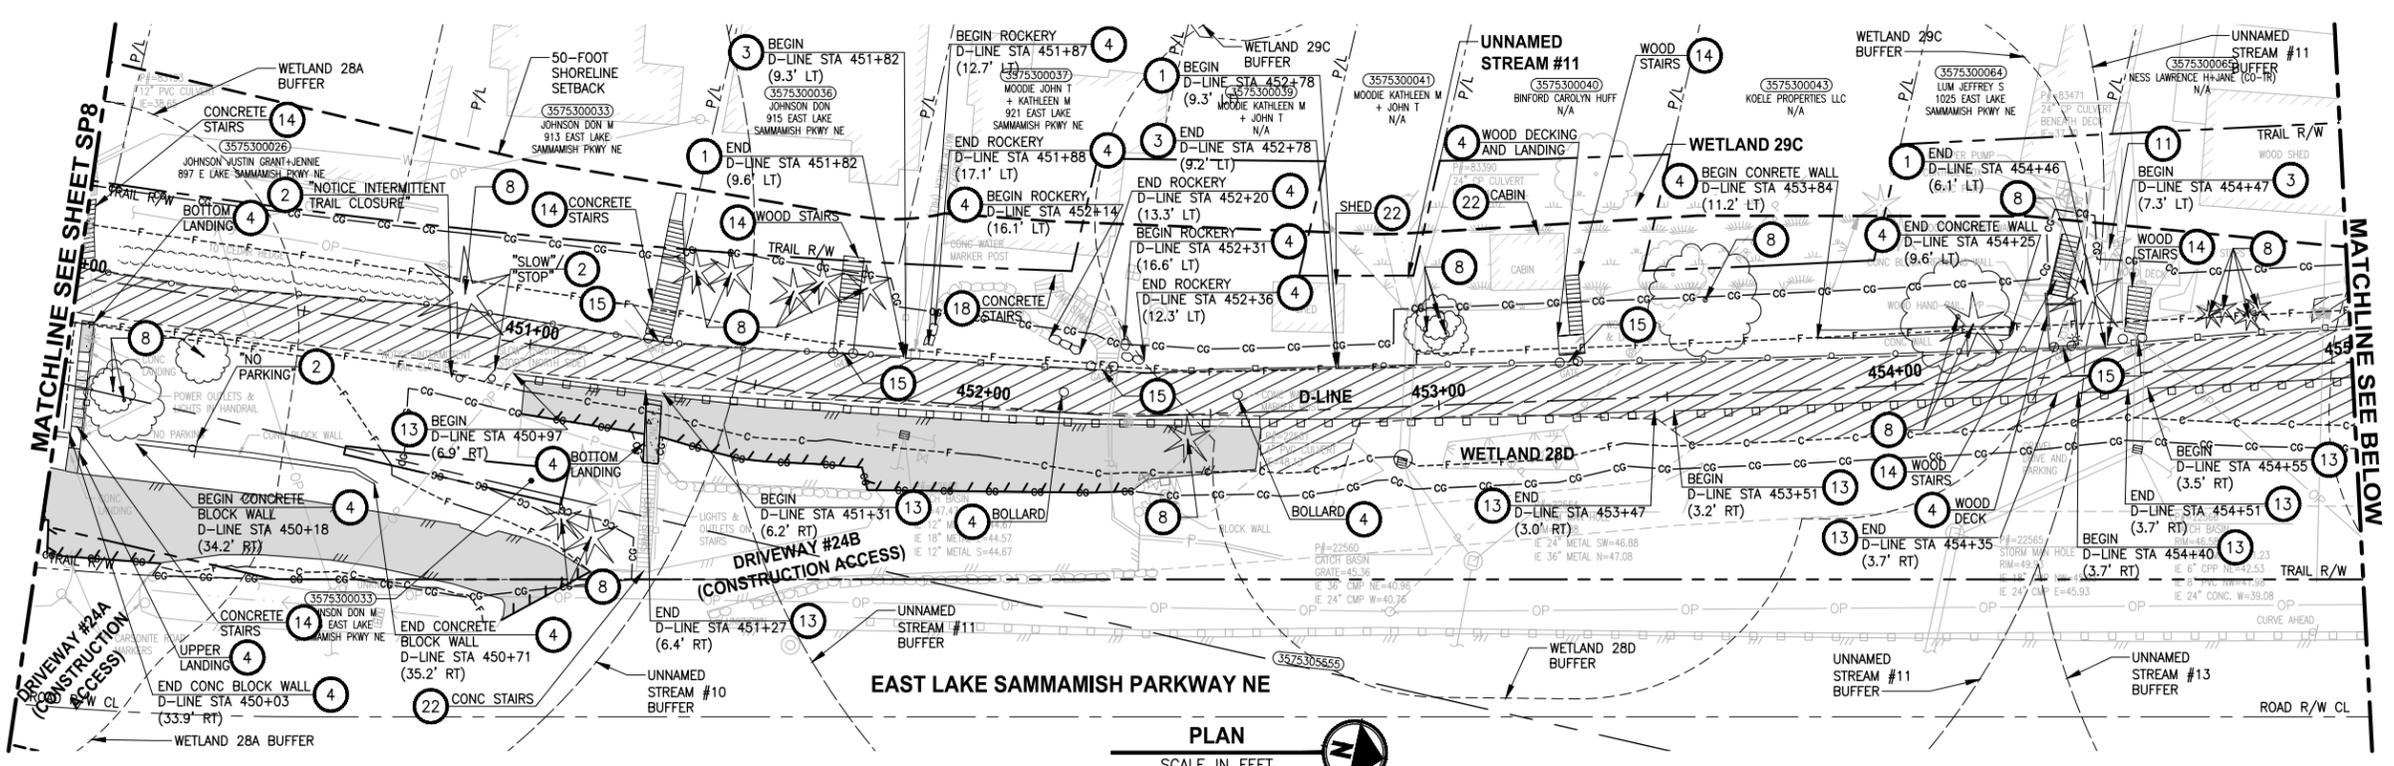

- SITE PREPARATION NOTES:**
- 1 REMOVE AND SALVAGE CHAIN LINK FENCE.
  - 2 REMOVE AND DISPOSE SIGN AND POST. SEE NEW SIGN LOCATIONS ON PS SHEETS.
  - 3 REMOVE AND DISPOSE WOOD BOARD FENCE.
  - 4 REMOVE EXISTING WALL, STRUCTURE OR OBSTRUCTION AS INDICATED.
  - 5 REMOVE AND DISPOSE SPLIT RAIL FENCE.
  - 6 REMOVE TREE. TREE SHALL BE FLAGGED AND ASSESSED BY ARBORIST OR PROJECT REPRESENTATIVE PRIOR TO REMOVAL.
  - 7 RETAIN TREE WITHIN CLEARING AND GRUBBING LIMITS PER ARBORISTS' ASSESSMENT.
  - 8 REMOVE TREE WITHIN CLEARING AND GRUBBING LIMITS.
  - 9 PRUNE TREE FOR 10' MIN VERTICAL CLEARANCE. ARBORIST SHALL BE ON SITE TO MONITOR THE PRUNING ACTIVITY.
  - 10 NOT USED.
  - 11 PRESERVE AND MONITOR TREE. IF TREE REMOVAL IS DEEMED NECESSARY BY THE PROJECT REPRESENTATIVE AND ARBORIST, TREE SHALL BE FLAGGED PRIOR TO REMOVAL.
  - 12 REMOVE DEAD STEM.
  - 13 REMOVE AND SALVAGE WOOD GUARDRAIL.
  - 14 REMOVE AND DISPOSE STAIRS, TYPE AS INDICATED. SEE NEW LOCATIONS ON AL SHEETS.
  - 15 REMOVE AND SALVAGE GATE.
  - 16 NOT USED.
  - 17 RESET STREAM GAUGE, SEE UT SHEETS.
  - 18 RETAIN STAIRS WITHIN CLEARING AND GRUBBING LIMITS. ACCESS MUST BE MAINTAINED OR PROVIDE TEMPORARY ACCESS DURING CONSTRUCTION.
  - 19 REMOVE EXISTING STRUCTURE OR OBSTRUCTION AS INDICATED, BY OTHERS.
  - 20 REMOVE AND SALVAGE TRASH BAG DISPENSER/TRASH CAN.
  - 21 NOT USED.
  - 22 PRESERVE STRUCTURE.
  - 23 NOT USED.
  - 24 NOT USED.
  - 25 REMOVE AND DISPOSED WOOD BRIDGE.
  - 26 NOT USED.
  - 27 REMOVE AND DISPOSE HOG WIRE FENCE.

- GENERAL NOTES:**
1. SEE UT SHEETS FOR EXISTING UTILITIES, UTILITY RELOCATION AND ADJUSTMENTS, AND DRAINAGE IMPROVEMENTS.
  2. SEE TE SHEETS FOR EROSION CONTROL AND OTHER TEMPORARY CONSTRUCTION MEASURES.


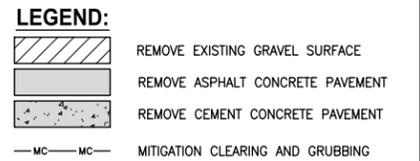


**CITY OF SAMMAMISH PUBLIC WORKS DEVELOPMENT REVIEW**

These drawings have been reviewed for compliance with City of Sammamish Clearing and Grading and Stormwater requirements and also in accordance with the requirements as established in the Settlement Agreement between King County vs. City of Sammamish No. C17-0921 JCC and King County vs. City of Sammamish No. 17-2-29922-7 SEA and have been deemed ACCEPTABLE. The reviewer accepts no responsibility for any errors and/or omissions made by the preparer of these drawings.

17 February 2022

CITY OF SAMMAMISH APPROVAL	
City Engineer	Date
Community Development	Date

 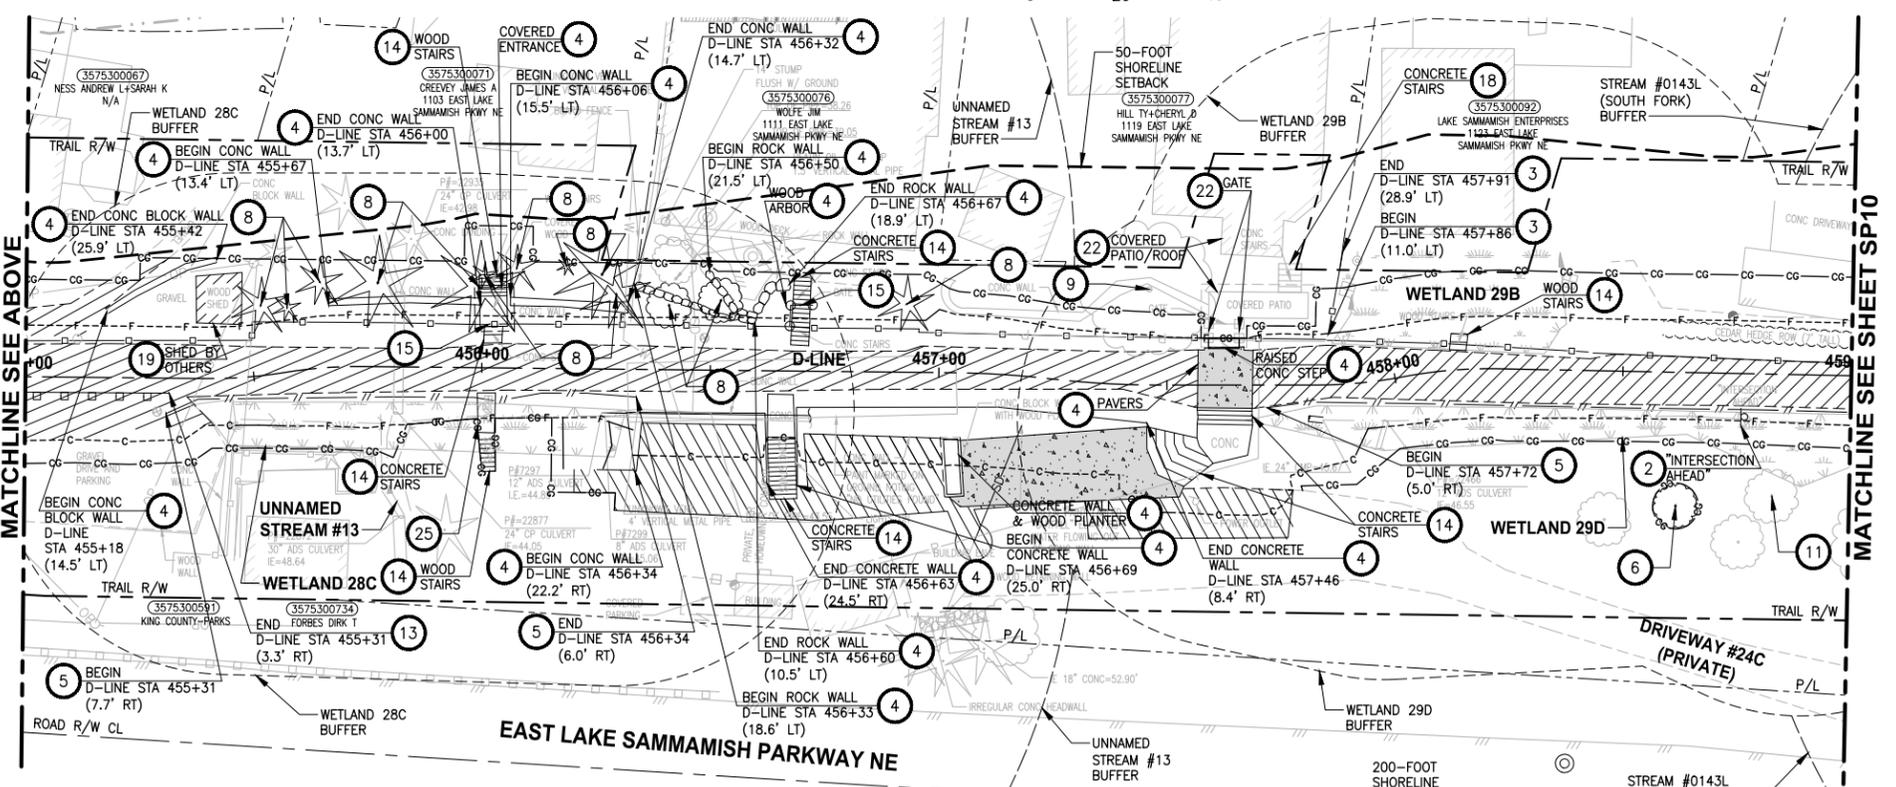

**CONFORMED DRAWINGS**

REVISIONS	DATE	BY	DESIGNED
			B. MAY
			B. PURGANAN
			Y. HO
			J. BAILEY

**ONE INCH AT FULL SCALE. IF NOT, SCALE ACCORDINGLY.**

FILE NAME: BL1521075P19T03SP-02  
 JOB No.: 554-1521-075 P19 T03  
 DATE: JUNE 2021



**Parametrix**  
 ENGINEERING · PLANNING · ENVIRONMENTAL SCIENCES


719 2ND AVENUE, SUITE 200 | SEATTLE, WA 98104  
 P 206.394.3700  
 WWW.PARAMETRIX.COM

PROJECT NAME  
**EAST LAKE SAMMAMISH MASTER PLAN TRAIL SOUTH SAMMAMISH SEGMENT B - PHASE 2**  
 SAMMAMISH, WA

**SITE PREPARATION PLAN**

SHEET NO.  
 29 OF 213  
**SP9**

LAYOUT: SP10  
 PATH: U:\PSO\Projects\Clients\1521-075-ELST\995\CA\554-1521-075-ELST\995\CA\554-1521-075-ELST\Phase 19\_T03\_Civil\Draw-Phase2.dwg  
 PLOTTED BY: purgabub DATE: Monday, June 14, 2021 4:05:51 PM

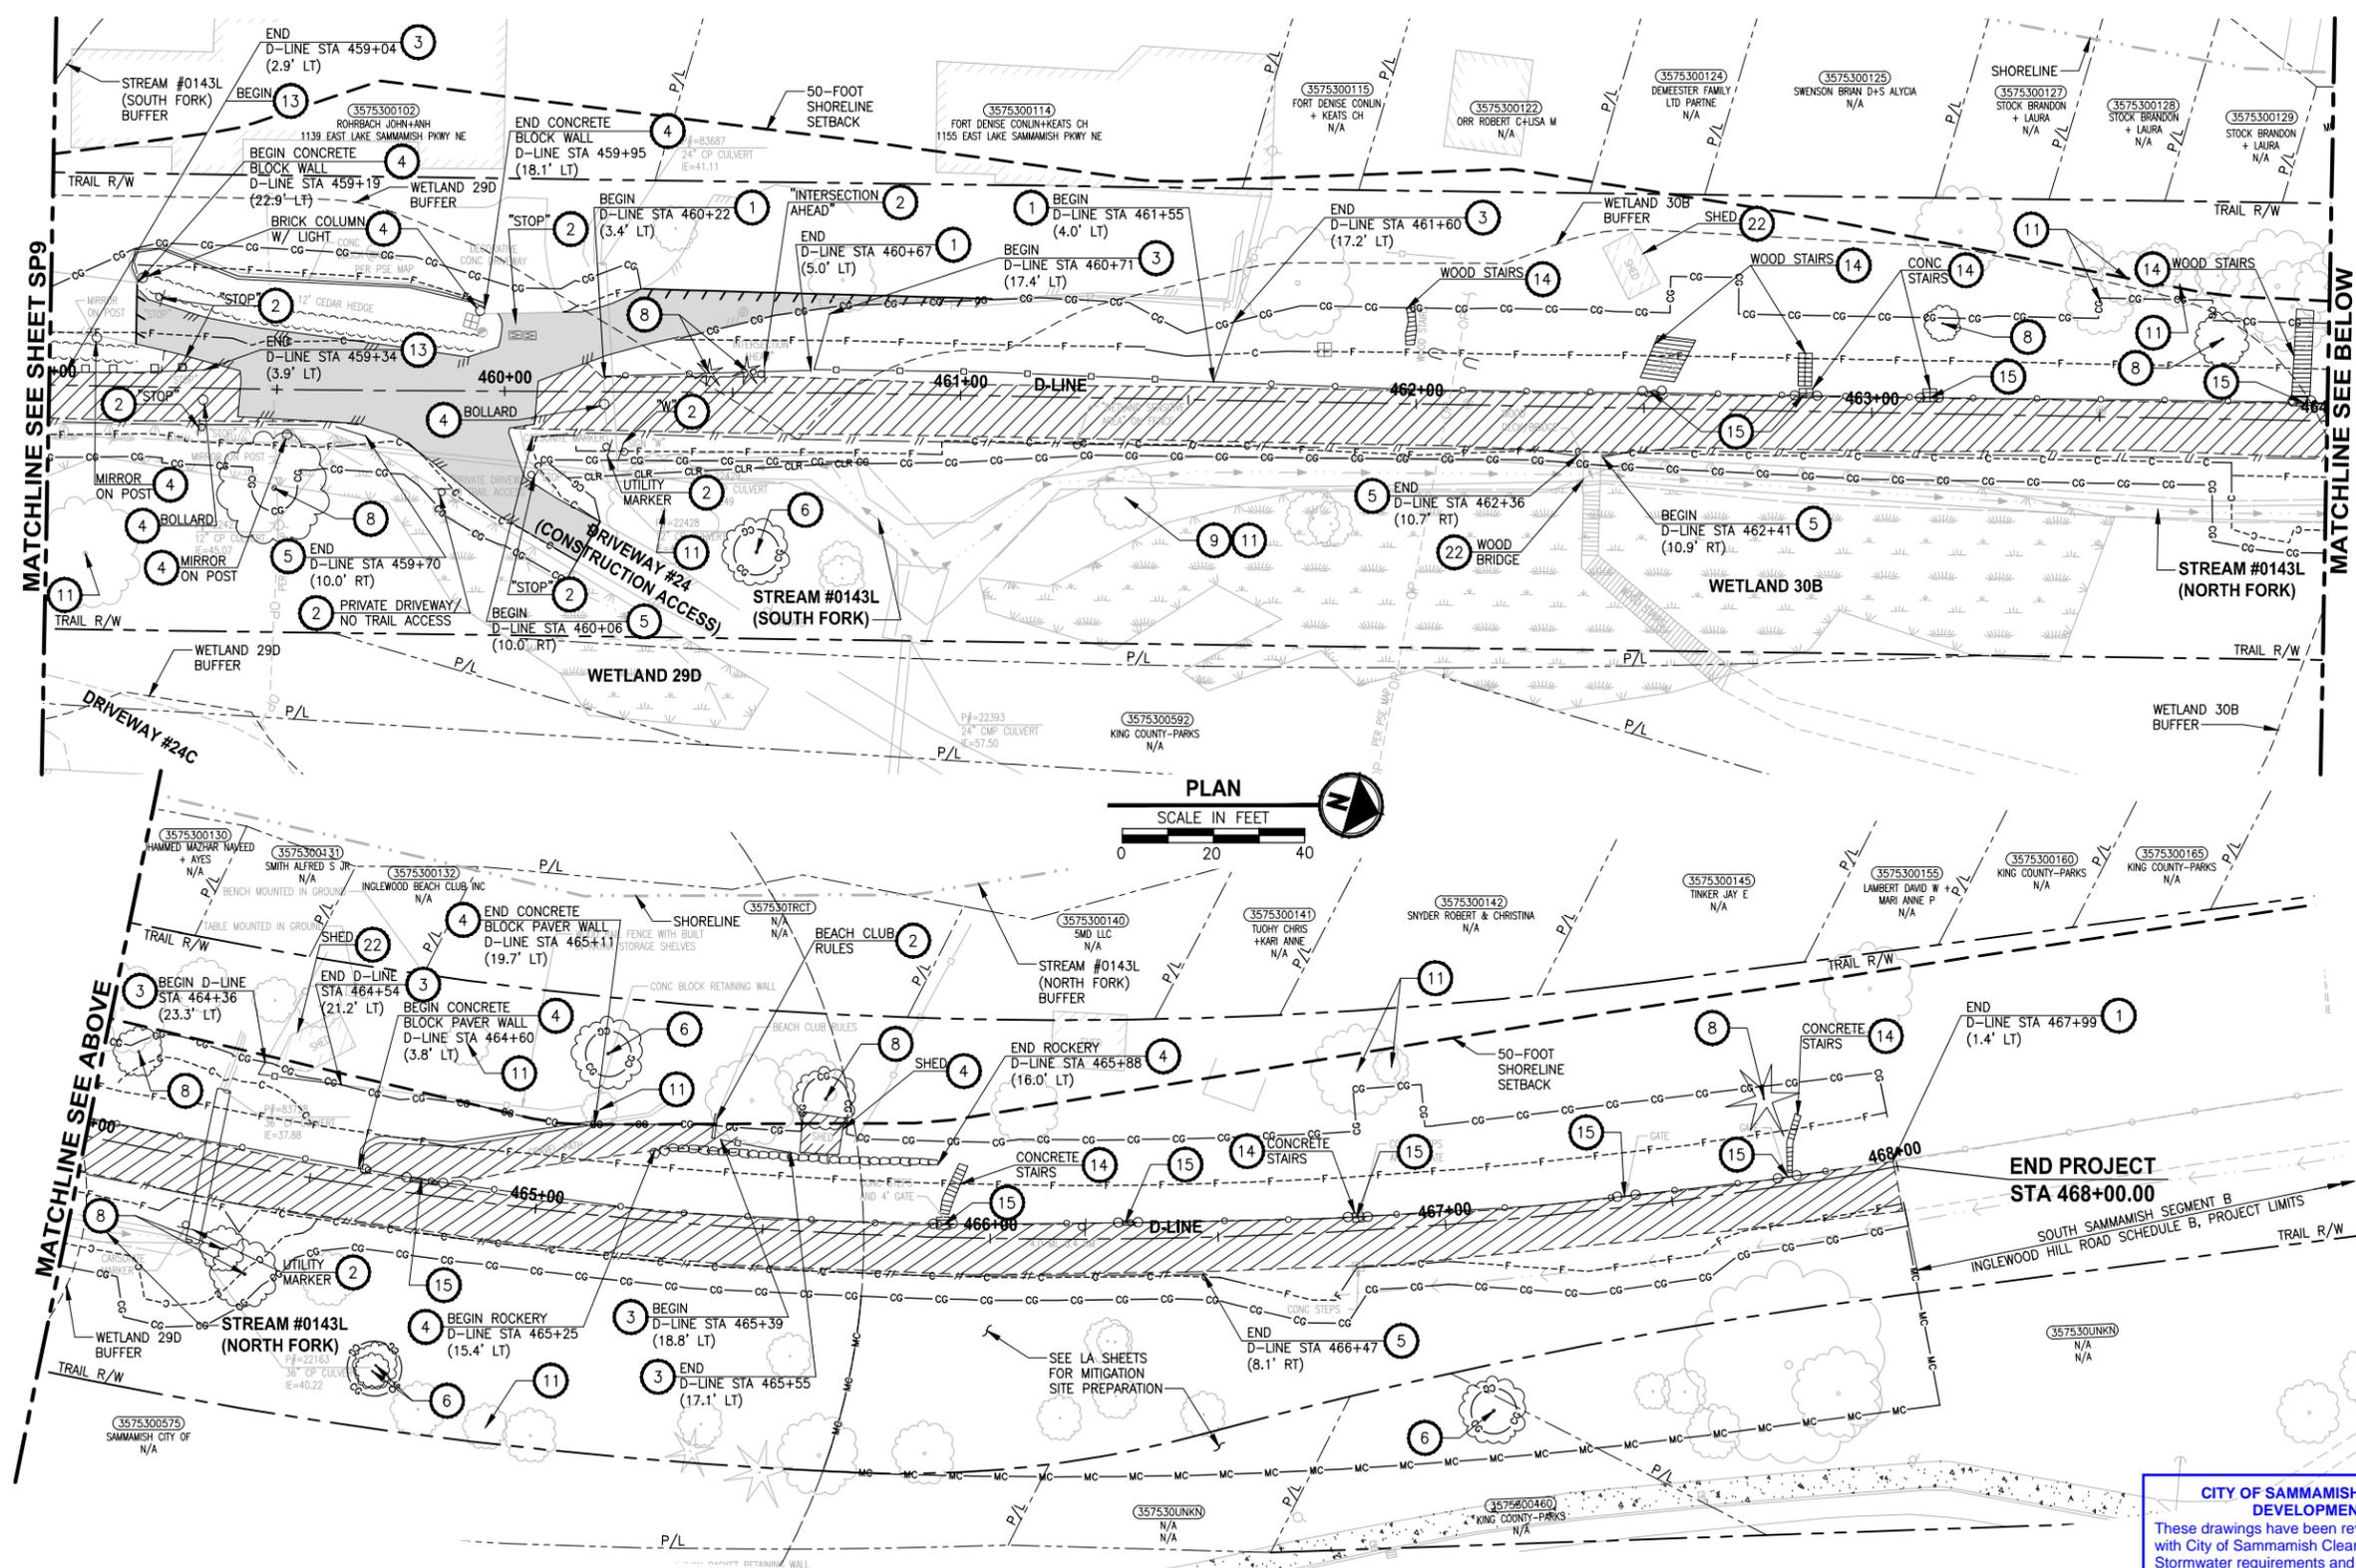

- SITE PREPARATION NOTES:**
- 1 REMOVE AND SALVAGE CHAIN LINK FENCE.
  - 2 REMOVE AND DISPOSE SIGN AND POST. SEE NEW SIGN LOCATIONS ON PS SHEETS.
  - 3 REMOVE AND DISPOSE WOOD BOARD FENCE.
  - 4 REMOVE EXISTING WALL, STRUCTURE OR OBSTRUCTION AS INDICATED.
  - 5 REMOVE AND DISPOSE SPLIT RAIL FENCE.
  - 6 REMOVE TREE. TREE SHALL BE FLAGGED AND ASSESSED BY ARBORIST OR PROJECT REPRESENTATIVE PRIOR TO REMOVAL.
  - 7 RETAIN TREE WITHIN CLEARING AND GRUBBING LIMITS PER ARBORISTS' ASSESSMENT.
  - 8 REMOVE TREE WITHIN CLEARING AND GRUBBING LIMITS.
  - 9 PRUNE TREE FOR 10' MIN VERTICAL CLEARANCE. ARBORIST SHALL BE ON SITE TO MONITOR THE PRUNING ACTIVITY.
  - 10 NOT USED.
  - 11 PRESERVE AND MONITOR TREE. IF TREE REMOVAL IS DEEMED NECESSARY BY THE PROJECT REPRESENTATIVE AND ARBORIST, TREE SHALL BE FLAGGED PRIOR TO REMOVAL.
  - 12 REMOVE DEAD STEM.
  - 13 REMOVE AND SALVAGE WOOD GUARDRAIL.
  - 14 REMOVE AND DISPOSE STAIRS, TYPE AS INDICATED. SEE NEW LOCATIONS ON AL SHEETS.
  - 15 REMOVE AND SALVAGE GATE.
  - 16 NOT USED.
  - 17 RESET STREAM GAUGE, SEE UT SHEETS.
  - 18 RETAIN STAIRS WITHIN CLEARING AND GRUBBING LIMITS. ACCESS MUST BE MAINTAINED OR PROVIDE TEMPORARY ACCESS DURING CONSTRUCTION.
  - 19 REMOVE EXISTING STRUCTURE OR OBSTRUCTION AS INDICATED, BY OTHERS.
  - 20 REMOVE AND SALVAGE TRASH BAG DISPENSER/TRASH CAN.
  - 21 NOT USED.
  - 22 PRESERVE STRUCTURE.
  - 23 NOT USED.
  - 24 NOT USED.
  - 25 REMOVE AND DISPOSED WOOD BRIDGE.
  - 26 NOT USED.
  - 27 REMOVE AND DISPOSE HOG WIRE FENCE.

- GENERAL NOTES:**
1. SEE UT SHEETS FOR EXISTING UTILITIES, UTILITY RELOCATION AND ADJUSTMENTS, AND DRAINAGE IMPROVEMENTS.
  2. SEE TE SHEETS FOR EROSION CONTROL AND OTHER TEMPORARY CONSTRUCTION MEASURES.

- LEGEND:**
- REMOVE EXISTING GRAVEL SURFACE
  - REMOVE ASPHALT CONCRETE PAVEMENT
  - REMOVE CEMENT CONCRETE PAVEMENT
  - MITIGATION CLEARING AND GRUBBING


**CITY OF SAMMAMISH PUBLIC WORKS DEVELOPMENT REVIEW**

These drawings have been reviewed for compliance with City of Sammamish Clearing and Grading and Stormwater requirements and also in accordance with the requirements as established in the Settlement Agreement between King County vs. City of Sammamish No. C17-0921 JCC and King County vs. City of Sammamish No. 17-2-2992-7 SEA and have been deemed ACCEPTABLE. The reviewer accepts no responsibility for any errors and/or omissions made by the preparer of these drawings.

17 February 2022

CITY OF SAMMAMISH APPROVAL	
City Engineer	Date
Community Development	Date

**CONFORMED DRAWINGS**

 

**Parametrix**  
ENGINEERING · PLANNING · ENVIRONMENTAL SCIENCES

719 2ND AVENUE, SUITE 200 | SEATTLE, WA 98104  
P 206.394.3700  
WWW.PARAMETRIX.COM

PROJECT NAME  
**EAST LAKE SAMMAMISH MASTER PLAN TRAIL SOUTH SAMMAMISH SEGMENT B - PHASE 2**  
SAMMAMISH, WA

**SITE PREPARATION PLAN**

SHEET NO.  
30 OF 213  
**SP10**

REVISIONS	DATE	BY	DESIGNED
			B. MAY
			B. PURGANAN
			Y. HO
			J. BAILEY

**ONE INCH AT FULL SCALE, IF NOT, SCALE ACCORDINGLY**

FILE NAME  
BL1521075P19T03SP-02  
JOB No.  
554-1521-075 P19 T03  
DATE  
JUNE 2021