

SKYWAY

MARTIN LUTHER KING JR WAY S
SEATTLE, WA 98178

RECEIVED
05/18/2022
TEMP22-0009
KING COUNTY DLS
PERMITTING DIVISION

hello@central-collective.com
CENTRAL COLLECTIVE
308 22ND AVE.
SEATTLE, WA 98122

SHEET TITLE:

SITE PLAN

PLAN CHECK #:

DRAWN BY:

MG


DATE:

19 APRIL, 2021

SHEET #:

NOTES:

1. Ramp slopes do not exceed 1" of rise for every 12" of run.
2. The red lines on the site plan denote paths of ADA accessible ingress/egress from the site.

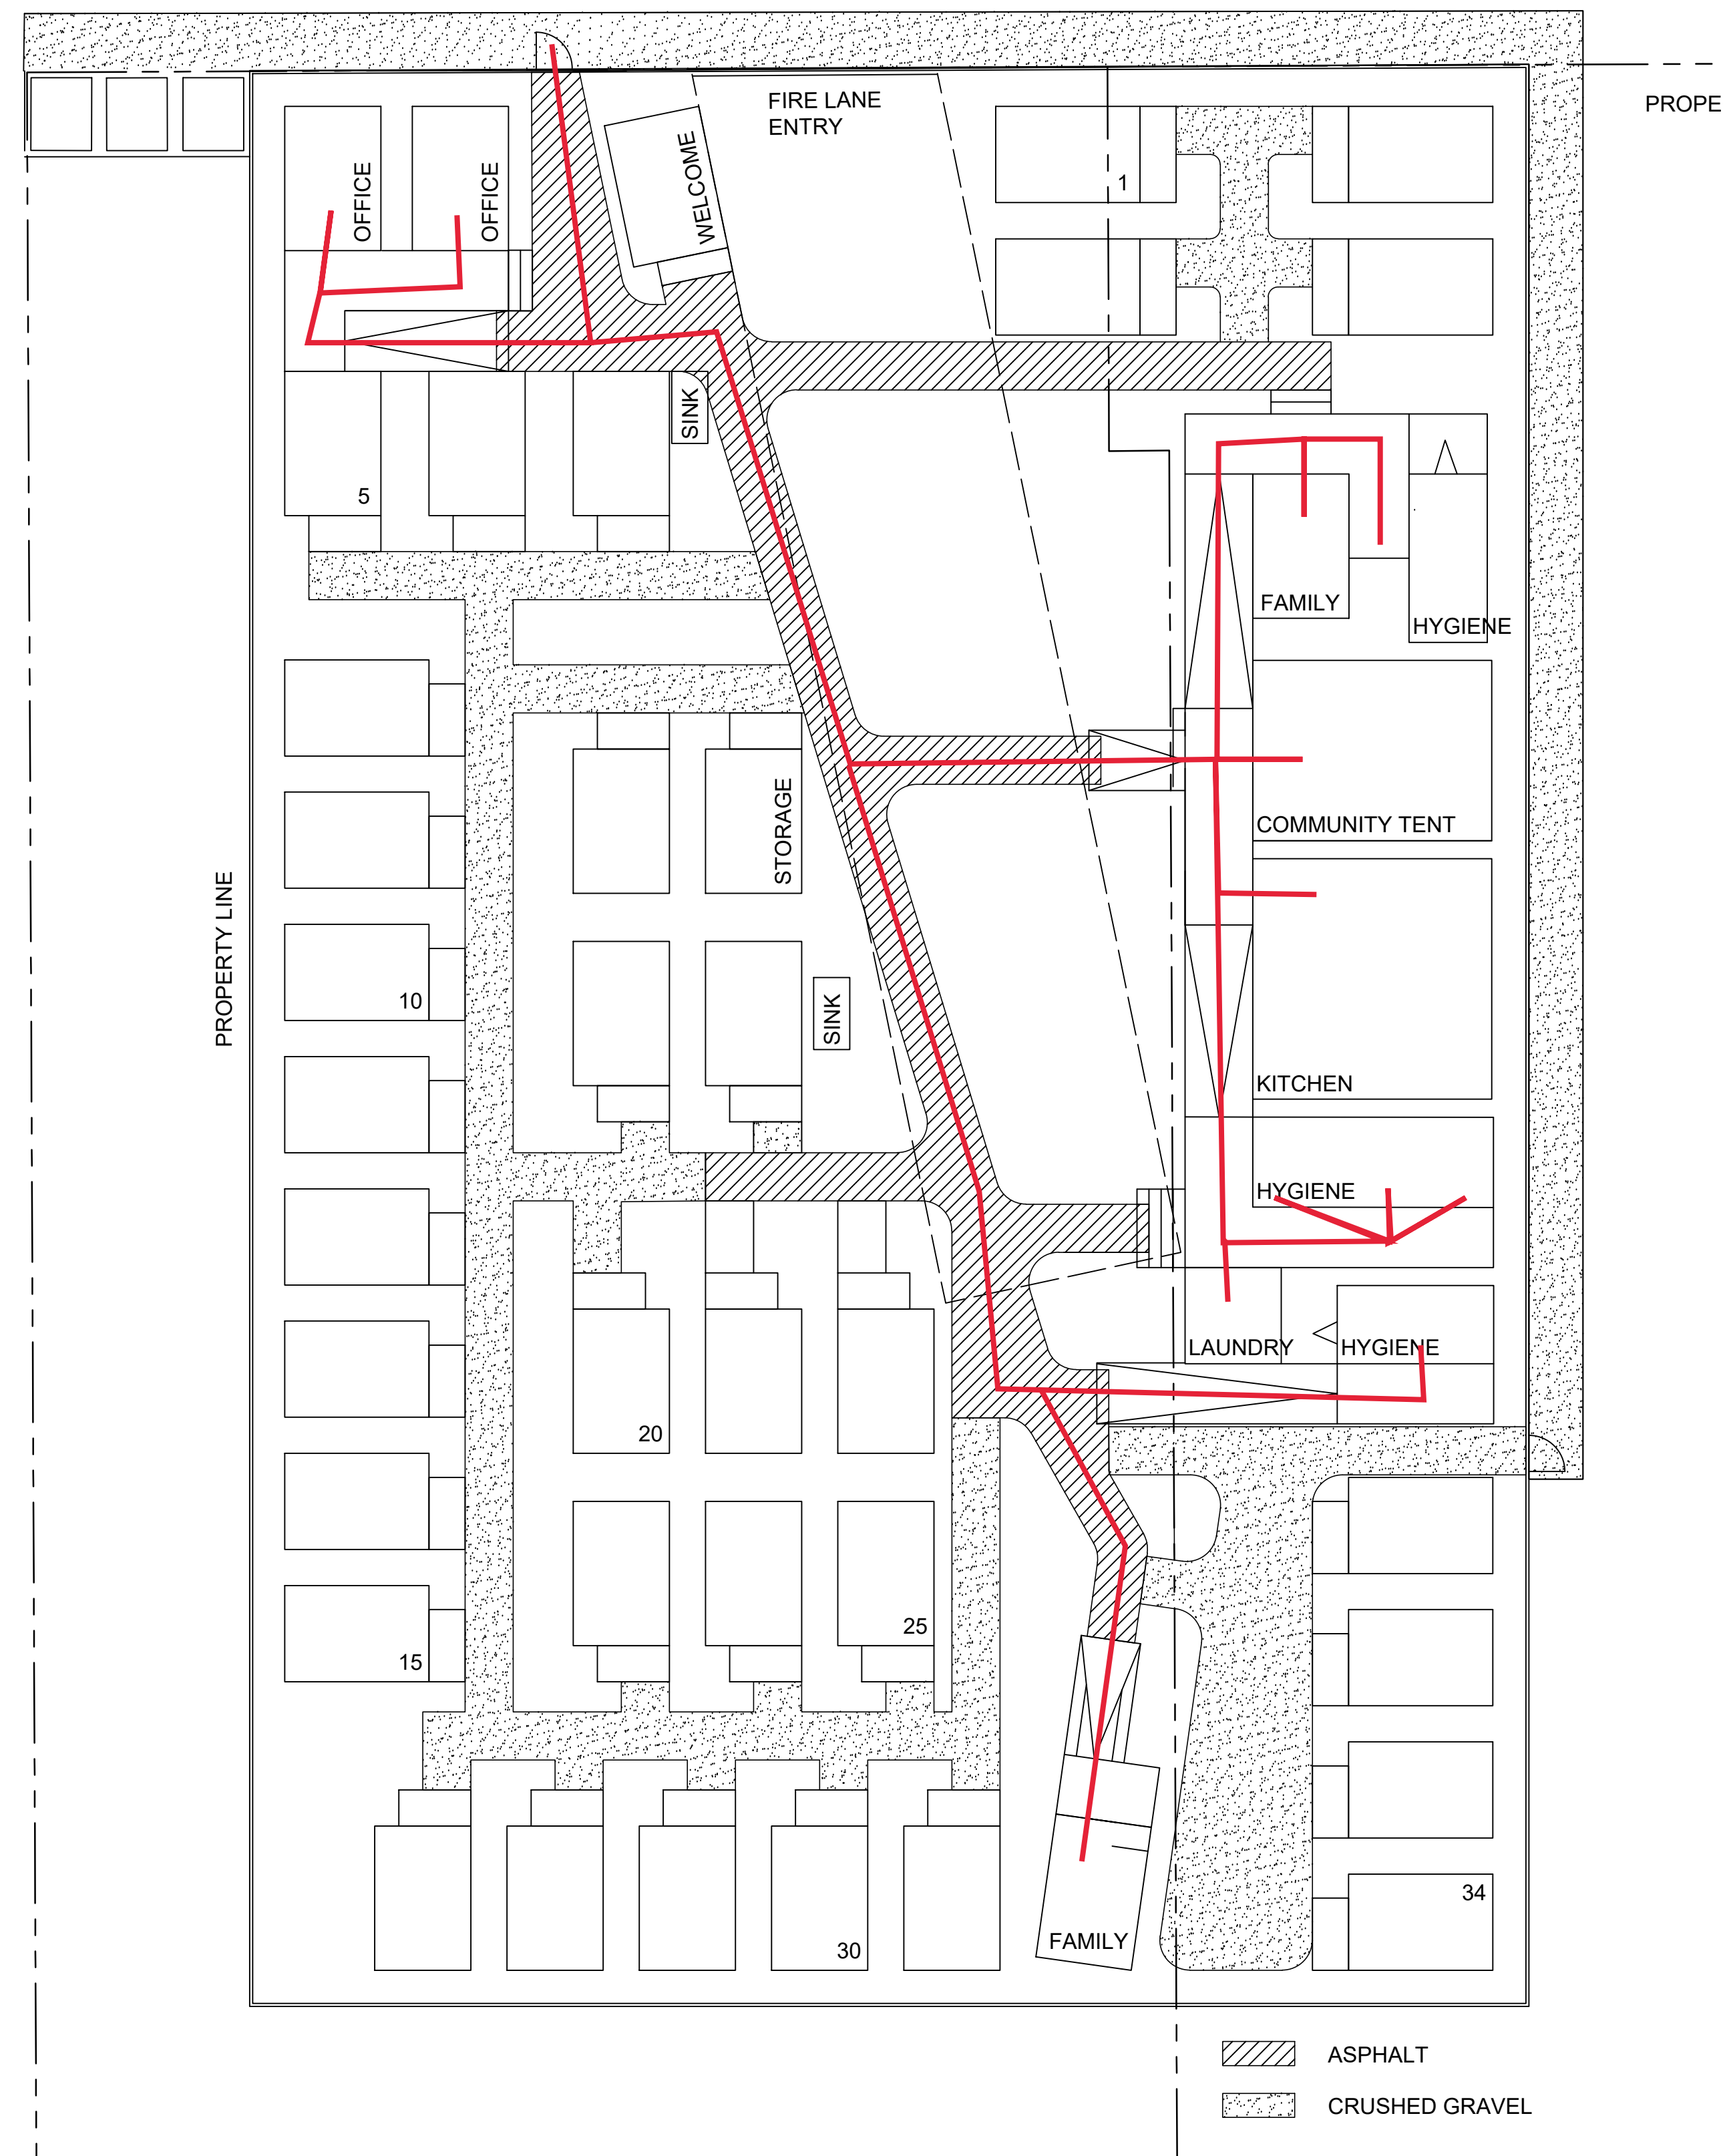

1 SITE PLAN - ASPHALT ROAD

SCALE 3/32" = 1' 0"

