



King County
Department of Permitting
and Environmental Review

Residential Site Plan Template

Ref: KCC 21a.12.030

Max. Impervious Surface Allowed _____

Max. Bldg. Height Allowed _____

Ref: KCC 21a.12.170

Min. Bldg. Setback From Street _____

Min. Garage Setback From Street _____

Min. Bldg. Setback From Interior _____

Permit Center validation:

- Zoning
- Site Review Not Applicable

Validated Signature _____

Login Initials _____ Date: _____

Engineering / Drainage Approval

Signature: _____

Date: _____

Critical Areas Approval

Signature: _____

Date: _____

Clearing / Grading Approval

Signature: _____

Date: _____


Fire Approval

Signature: _____

Date: _____



Site Plan

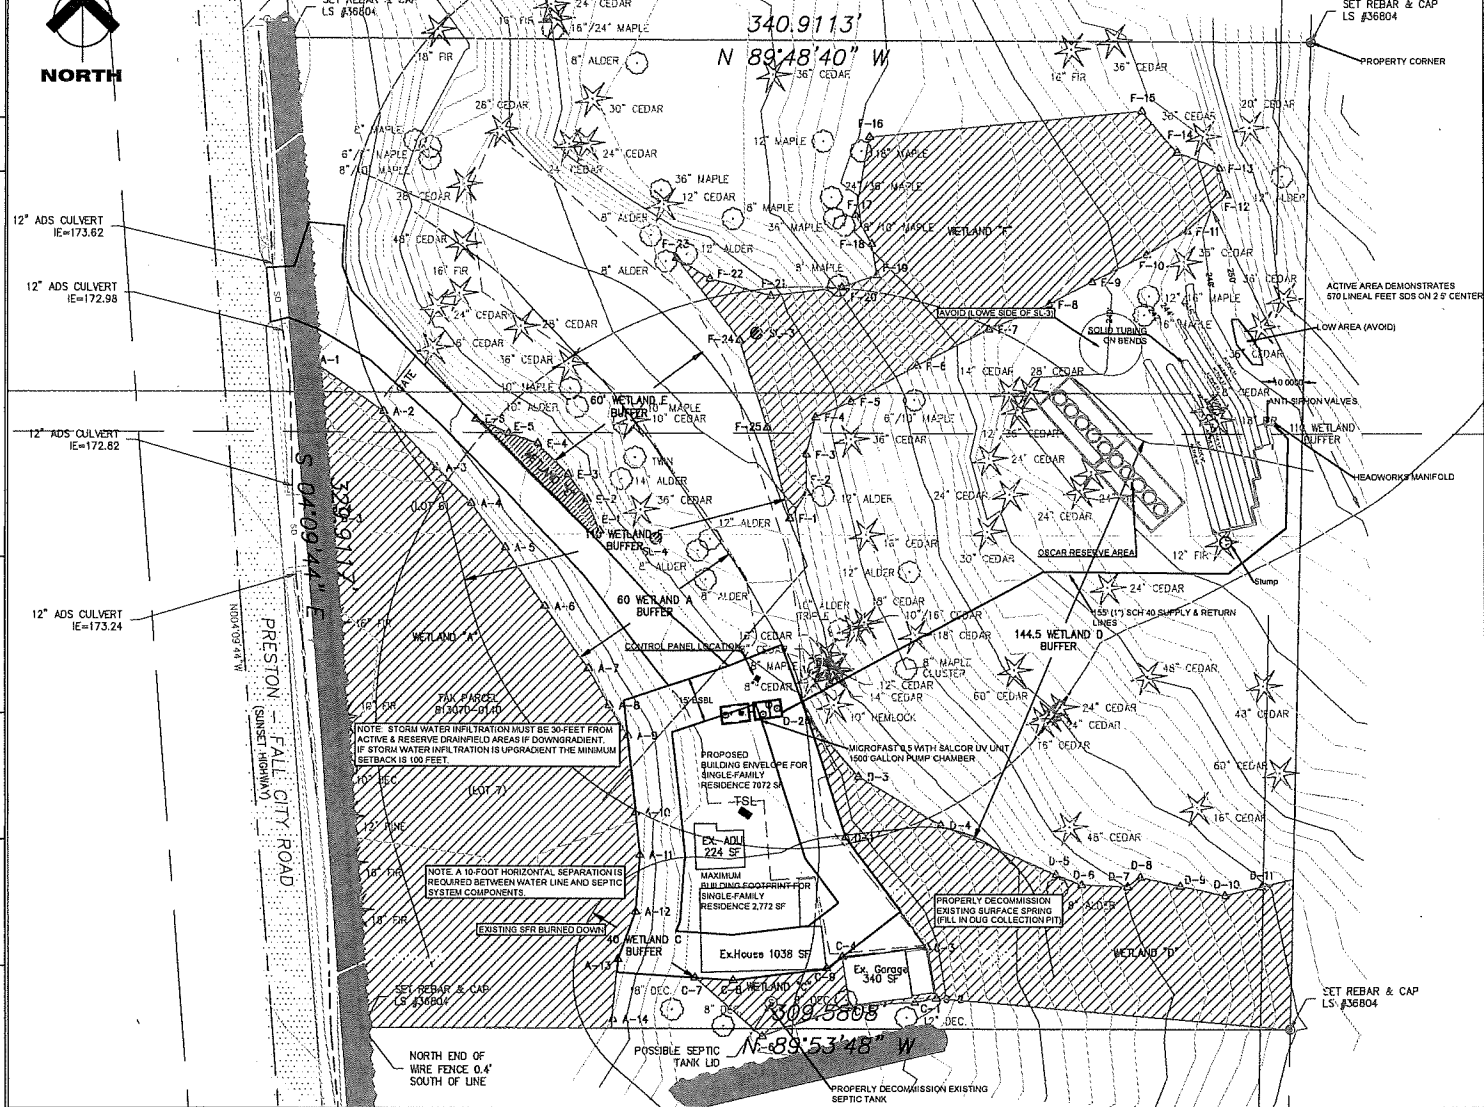

Permit Number: CADS18-0007 CADS17-0222 Parcel Number: 813070-0140 Applicant Name: Brad Beard Site Address: 5512 SE Preston-Fall City Rd., Preston, WA 98024 Engineering Scale: 1" = 40' Sheet 1 of 1

RECEIVED
JUN 04 2018
KING COUNTY
D.P.E.R.
CAEX18-0007