





## **Appendix B – Alternative Layouts**

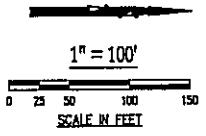

KCSWD  
Bow Lake Transfer Station  
May 28, 2004

1998 Update  
Scheme - A

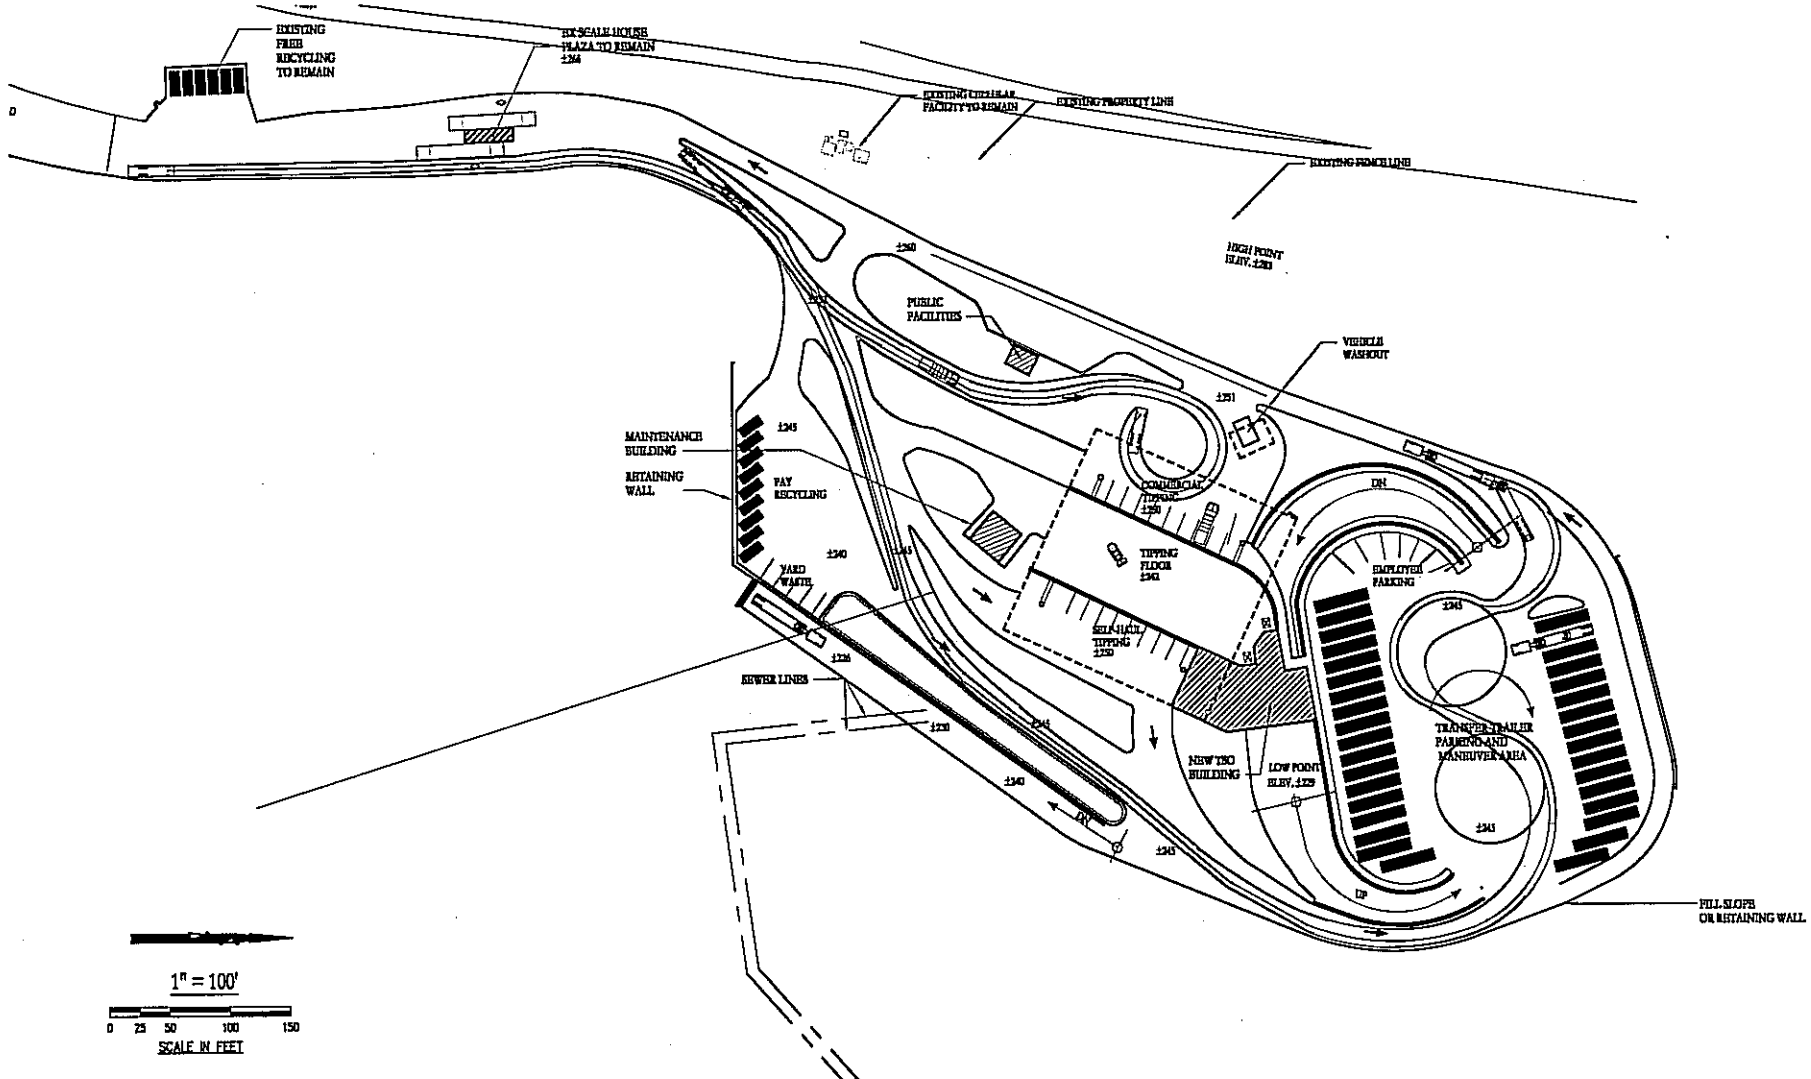

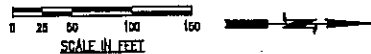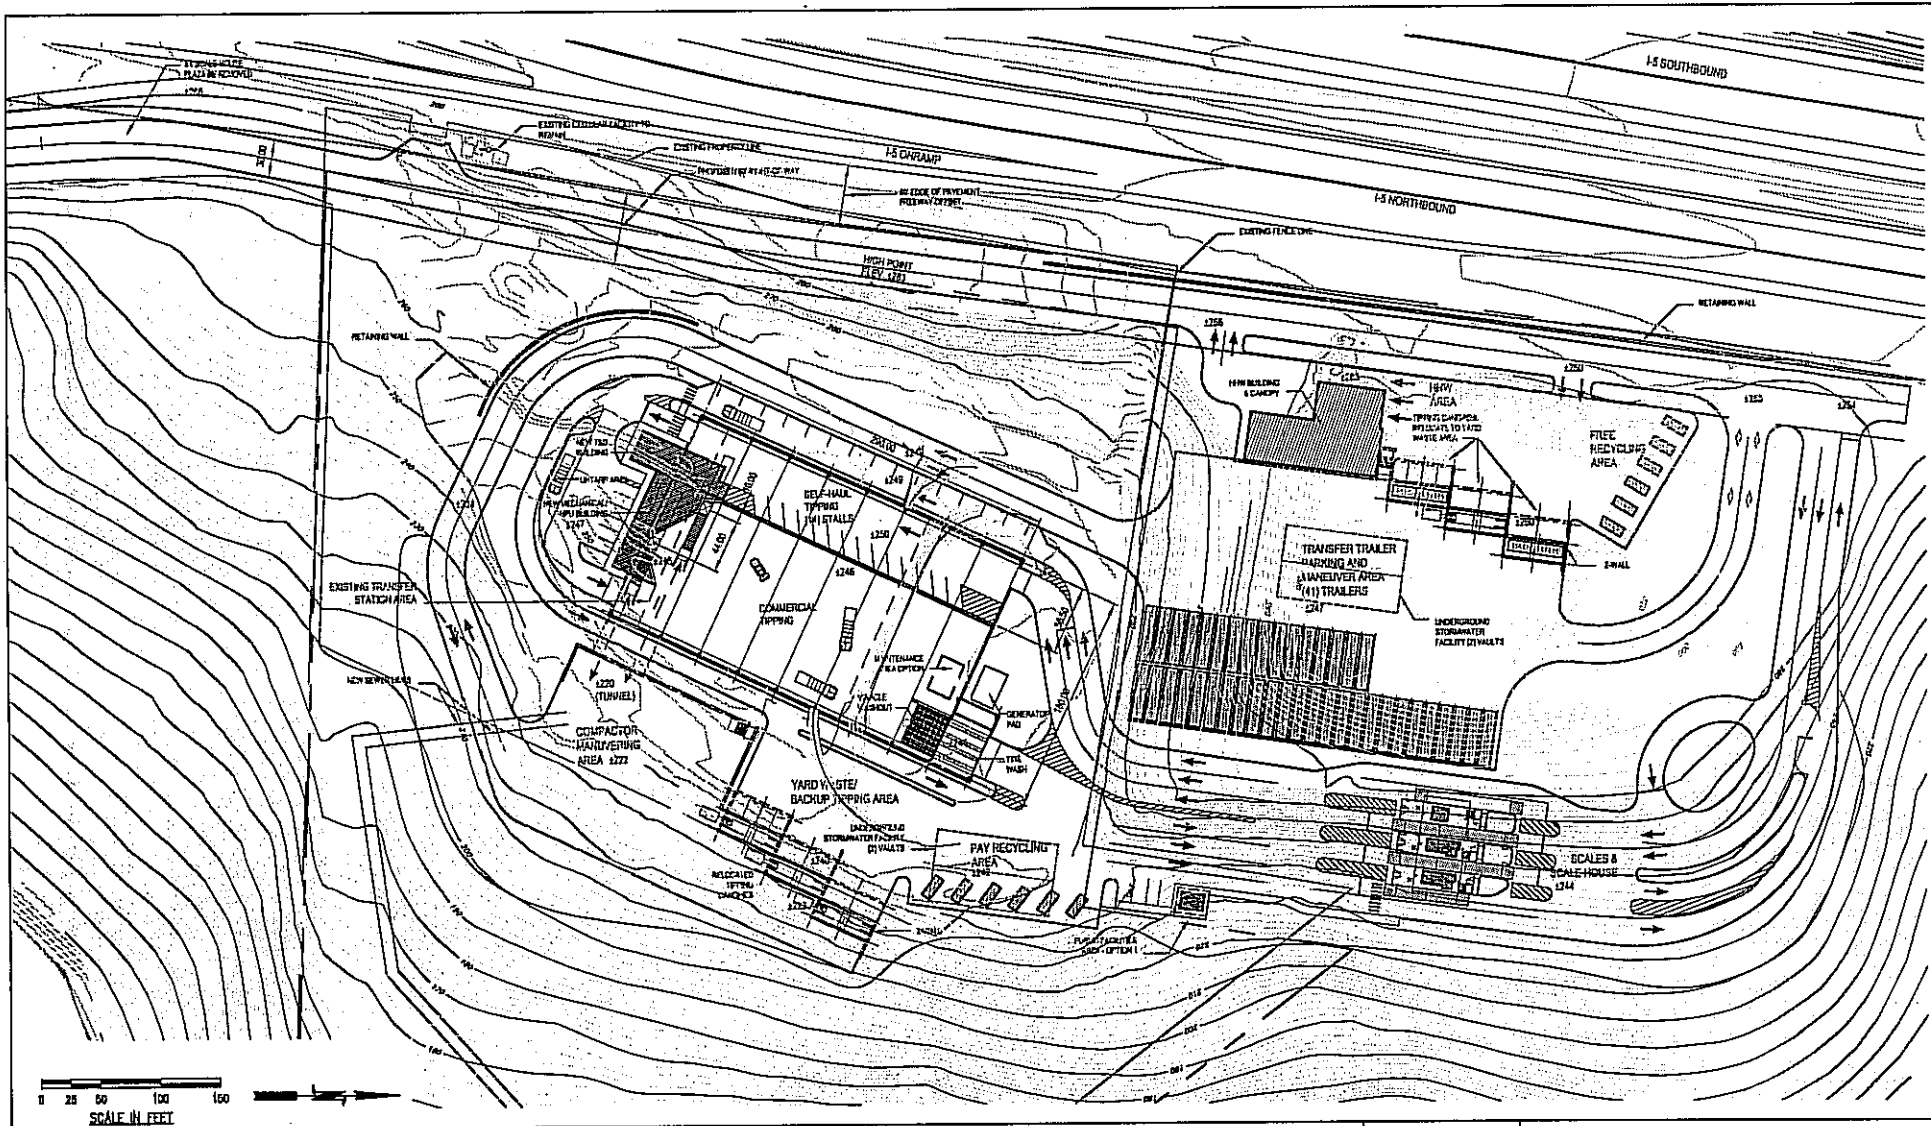

KING COUNTY  
DEPARTMENT OF NATURAL RESOURCES & PARKS  
SOLID WASTE DIVISION

### Scheme - H

Site Schematic Plan



BOW LAKE TRANSFER STATION  
FACILITIES MASTER PLAN  
SITE ARRANGEMENTS  
December 7, 2005