



PRELIMINARY CLEARING, GRADING AND EXCAVATION PLAN

SCALE: 1" = 100'

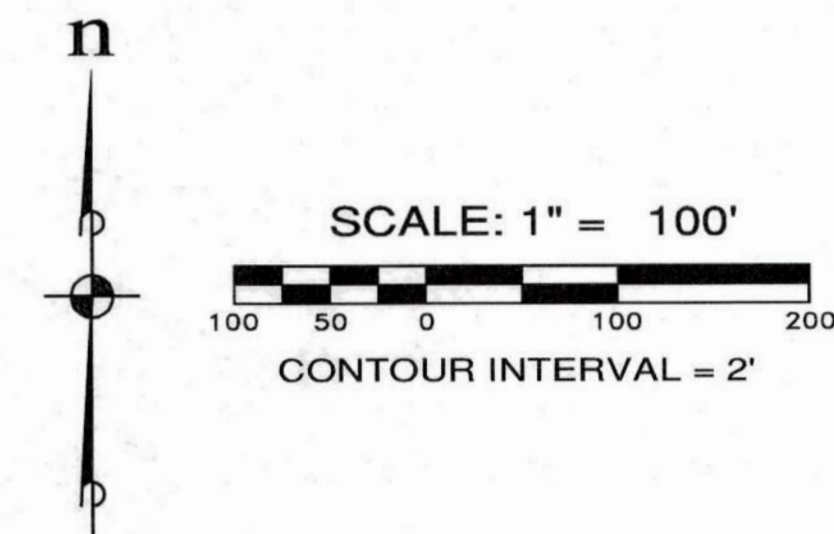


APPROXIMATE EARTHWORK QUANTITIES	
CUT	= 1,000,000 cu yds.
FILL	= 0 cu yds.
TOTAL	= 1,000,000 net cu yds. CUT

EARTHWORK QUANTITIES ARE FOR PERMIT PURPOSES ONLY. QUANTITIES ARE "NEAT LINE" ONLY. THE QUANTITIES DO NOT ACCOUNT FOR ANY SHRINK OR SWELL FACTORS. IT IS THE CONTRACTOR'S RESPONSIBILITY TO CALCULATE THE EARTHWORK VOLUMES FOR BID PURPOSES.

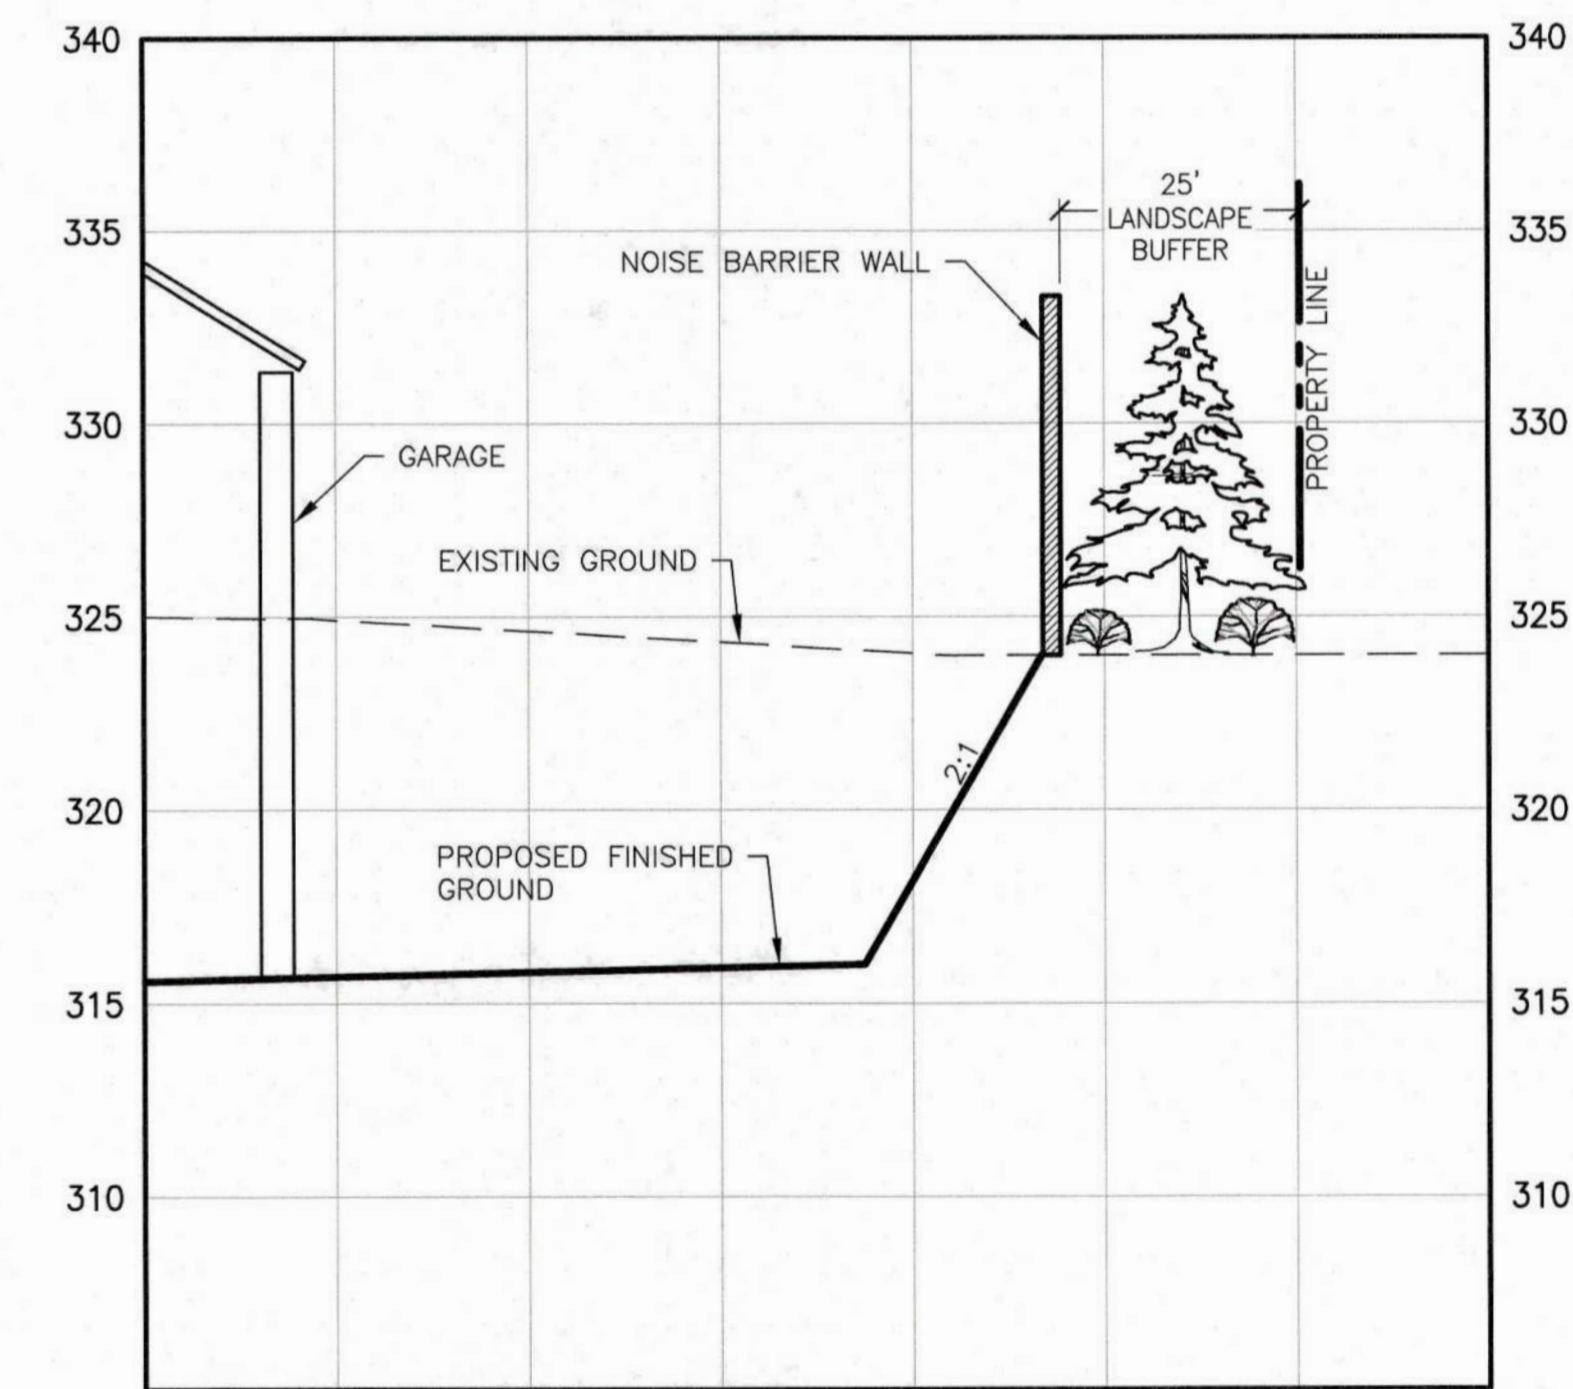

SECTION A-A
SCALE: 1" = 20' HORIZ.
1" = 5' VERT.

REVISIONS			
NO.	DESCRIPTION/DATE	BY	

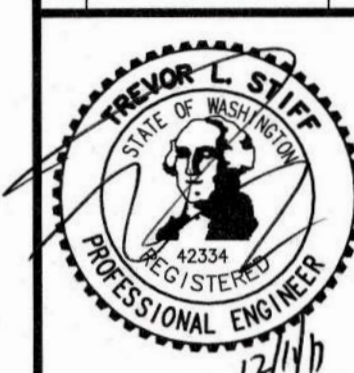

ESM CONSULTING ENGINEERS, LLC
33400 8th Ave S, Suite 205
Federal Way, WA 98003

www.esmcivil.com

Civil Engineering
Land Surveying
Project Management
Public Works

Land Planning
Landscape Architecture
Everett
(206) 838-4113
(425) 297-9900

PACIFIC RACEWAYS

BUSINESS PARK

KING COUNTY PRELIMINARY CLEARING, GRADING AND EXCAVATION PLAN WASHINGTON

JOB NO.:	1263-002-016
DWG. NAME:	GR-01
DESIGNED BY:	TLS
DRAWN BY:	CJR
CHECKED BY:	
DATE:	12/11/2017
DATE OF PRINT:	

File: \\smp\pmp\ESM-0085\263\002\016\SEPA Exhibit\GR-01.dwg
Plotted: 12/8/2017 5:14 PM
Plotted By: Clark Kunitzugu

