



**SURFACE WATER DESIGN PLAN**

SCALE: 1"=100'

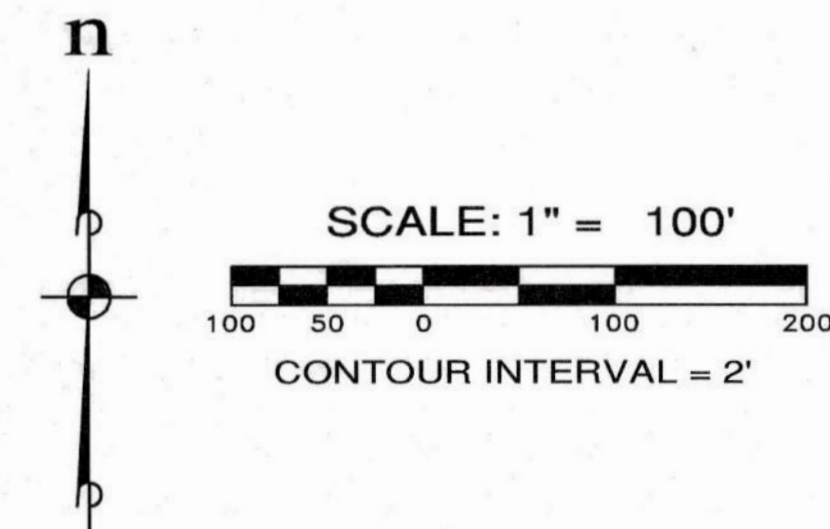


**LEGEND**

- SD STORM DRAINAGE LINE
- S SANITARY SEWER LINE
- W WATER MAIN LINE

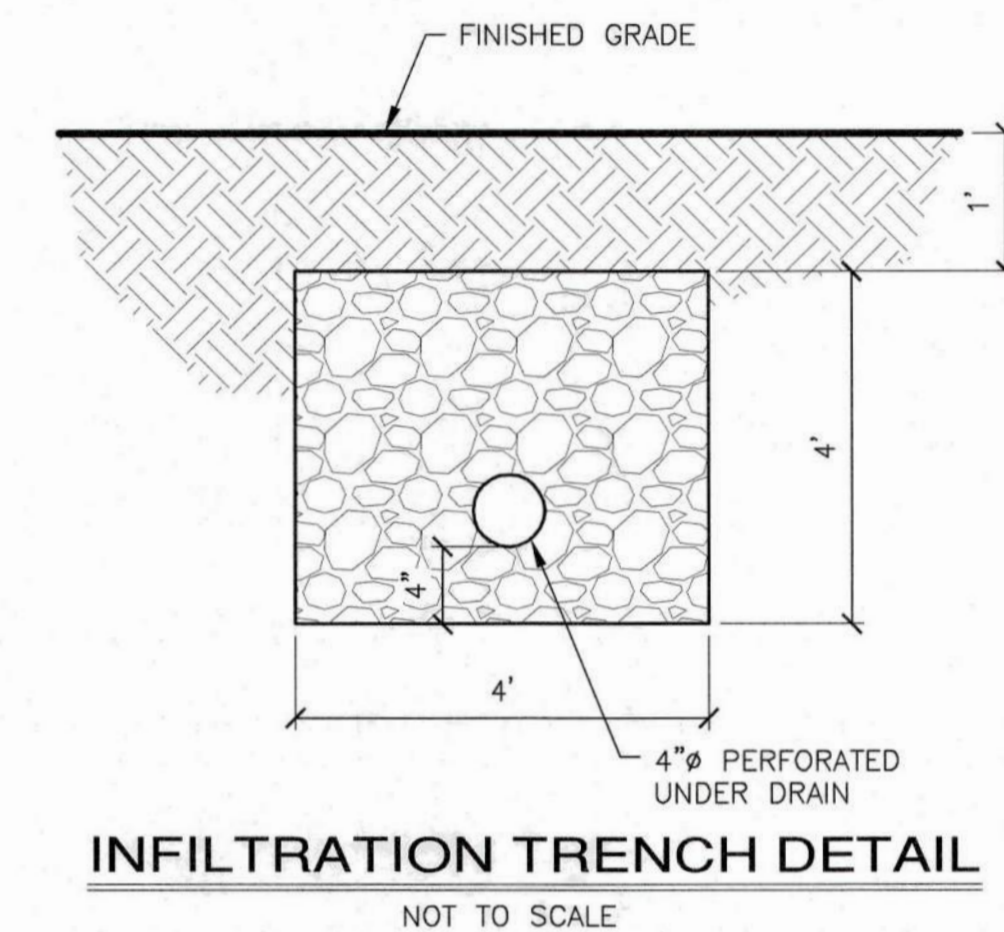

**INFILTRATION TRENCH DETAIL**

NOT TO SCALE

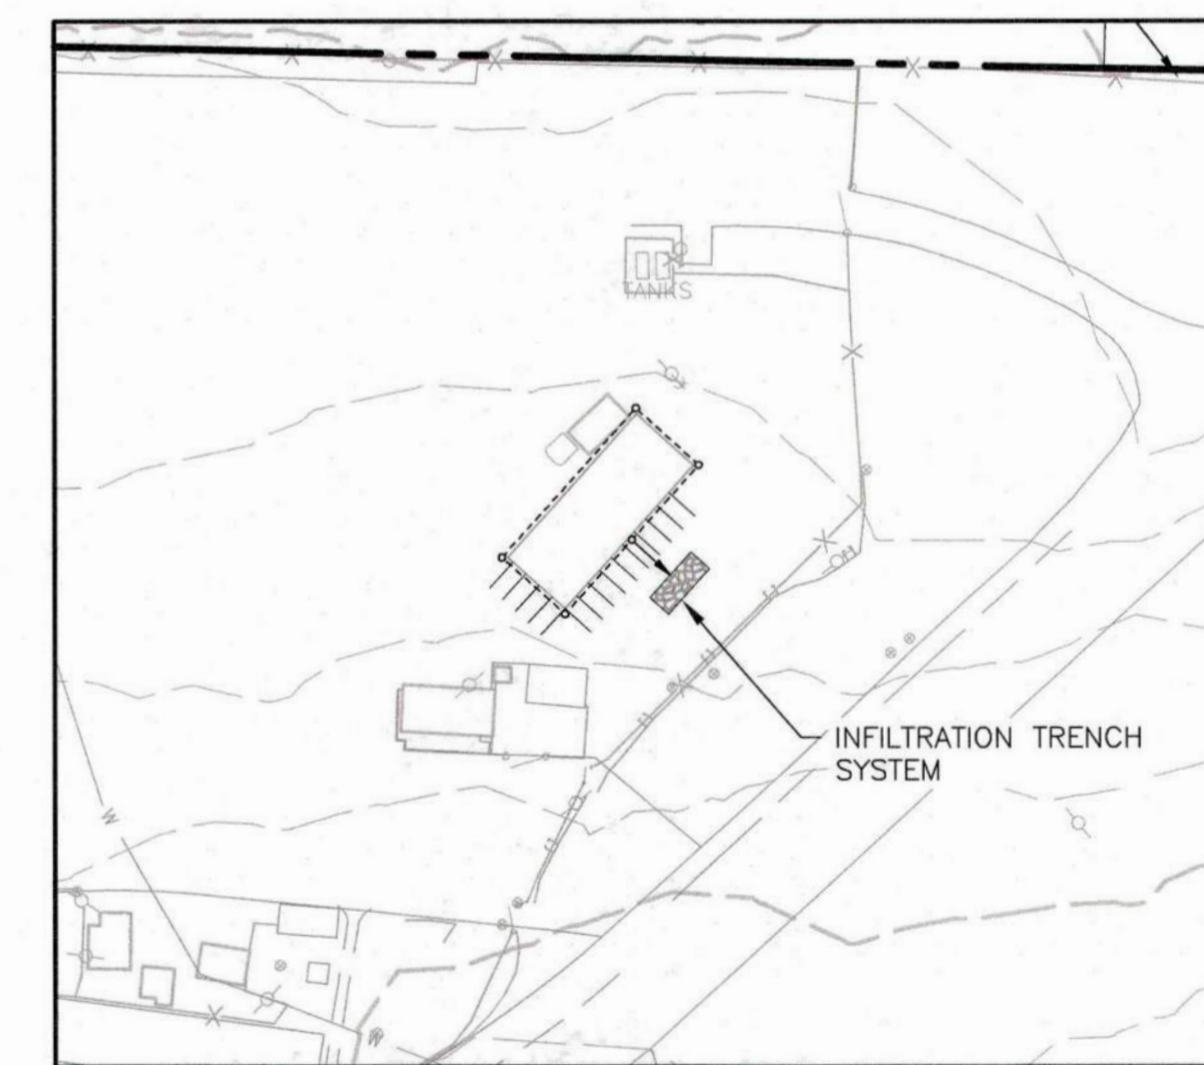

**SURFACE WATER DESIGN PLAN (RETAIL)**

SCALE: 1"=100'

REVISIONS		
NO.	DESCRIPTION/DATE	BY

**TREVOR L. STEFF**  
 CIVIL ENGINEER  
 LICENSE NO. 35308  
 FEDERAL WAY, WA 98003

**ESM CONSULTING ENGINEERS, LLC**  
 33400 8th Ave S, Suite 205  
 Federal Way, WA 98003  
 FEDERAL WAY (253) 838-8113  
 EVERETT (425) 297-9900

**www.esmcivil.com**

Civil Engineering | Land Surveying  
 Public Works | Project Management  
 Land Planning | Landscape Architecture

PACIFIC RACEWAYS  
**BUSINESS PARK**  
 KING COUNTY CIVIL ENGINEERING/SURFACE WATER DESIGN PLAN WASHINGTON

JOB NO.: 1263-002-016  
 DWG. NAME: CE-01  
 DESIGNED BY: TLS  
 DRAWN BY: CJR  
 CHECKED BY:  
 DATE: 12/11/2017  
 DATE OF PRINT:  
**CE-01**  
 1 OF 1 SHEETS

File: \\server\work\ESM-0085\263\02\016\SEPA\_Enhance\CE-01.dwg  
 Plotted: 12/11/2017 9:27 AM