




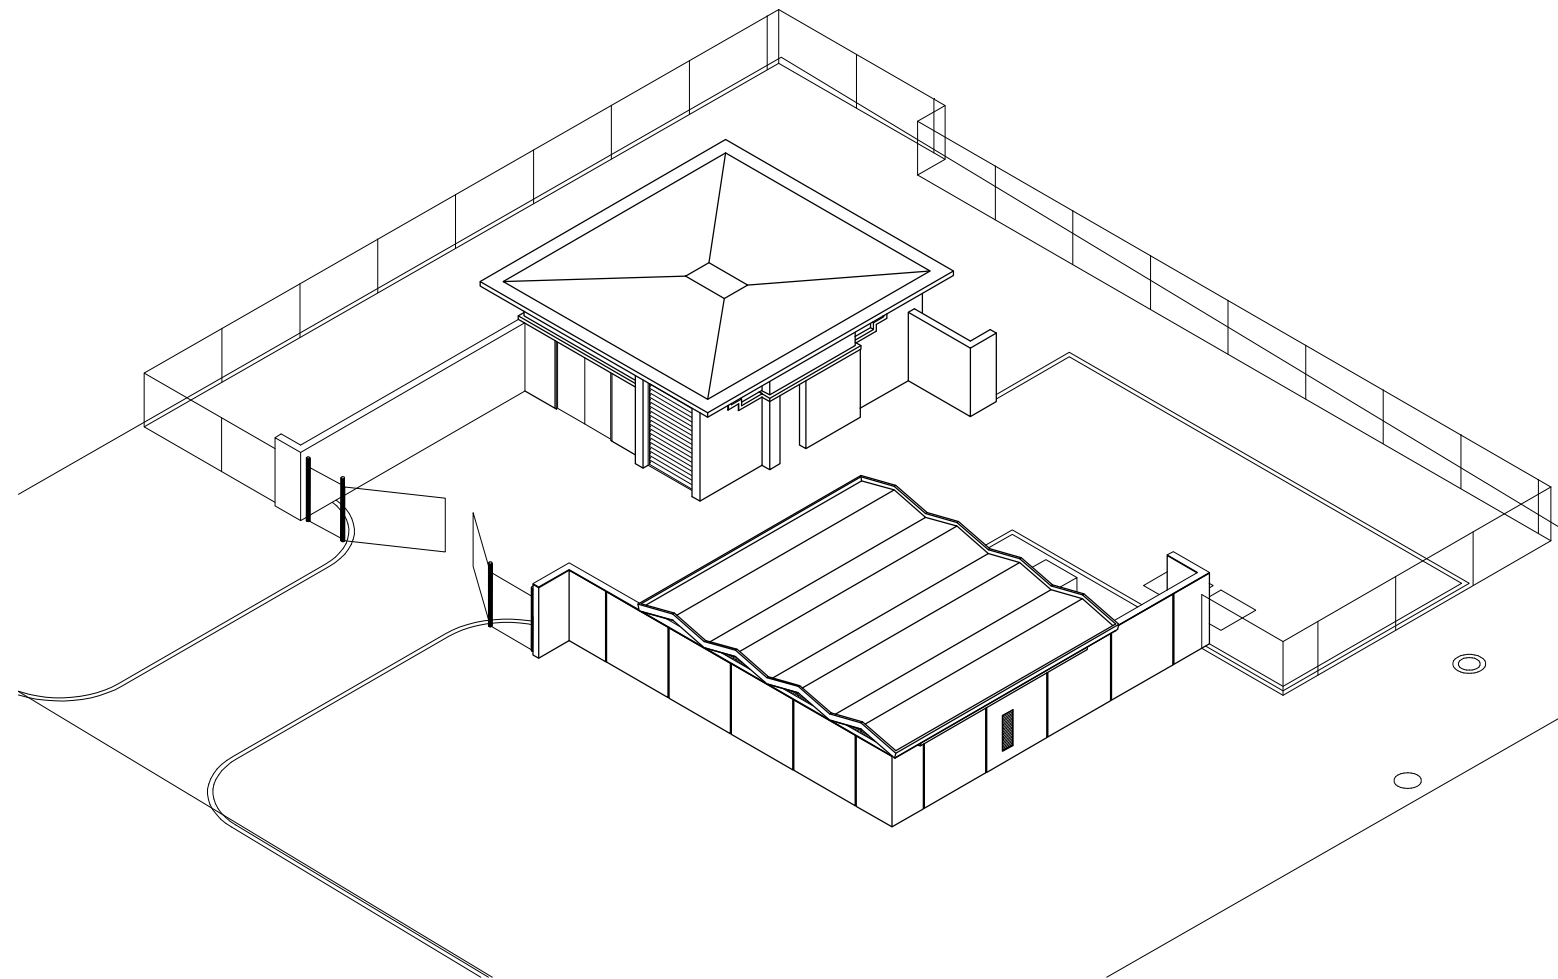


Perspective

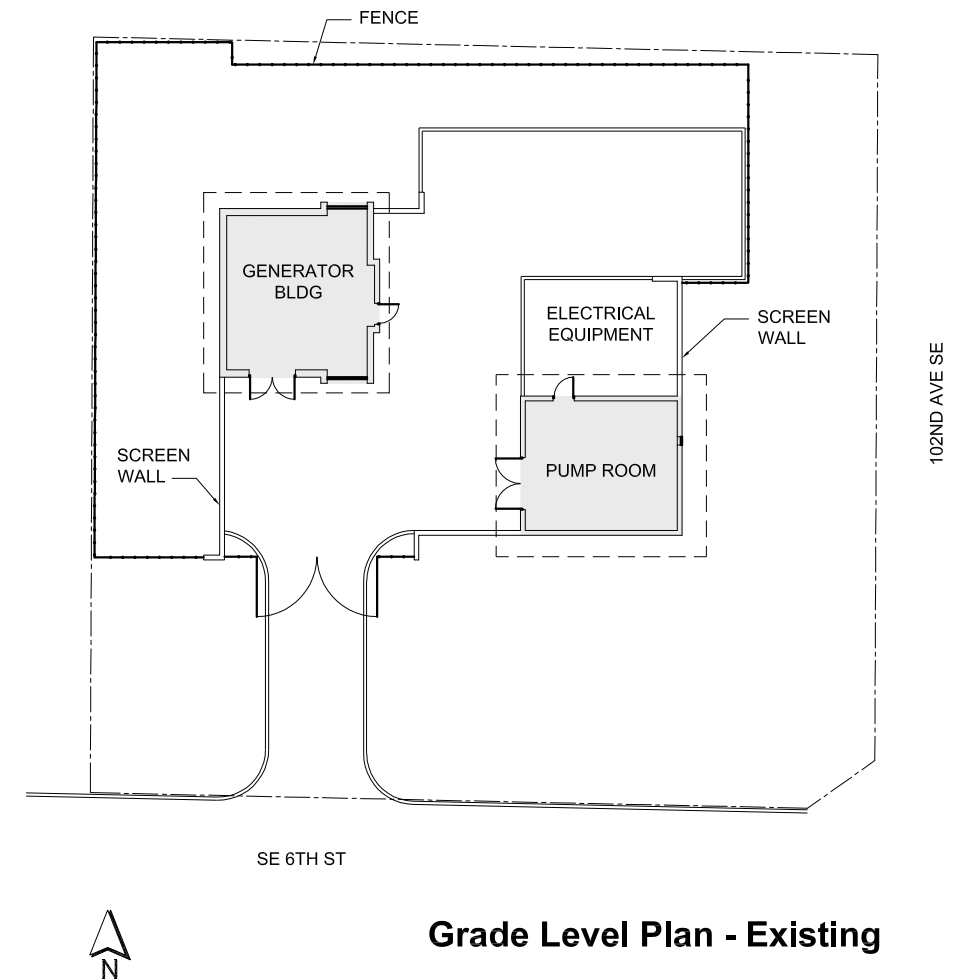

Grade Level Plan - Existing

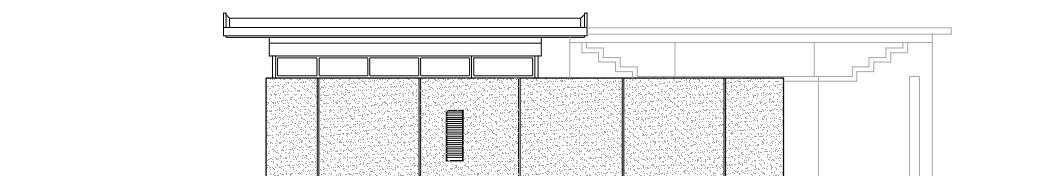

East Elevation

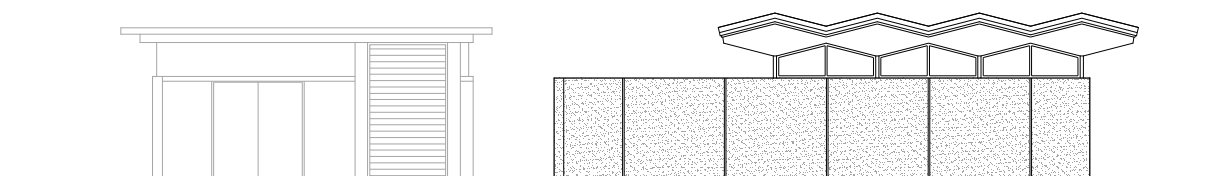

South Elevation

Existing Buildings