


FILE NAME: s:\Engineering\Technical_Data\autocad\FAA Drawings\De-icing Plan\2013 de-ice_plan.dwg PLOTTED: Friday, November 08, 2013 - 8:59am USER: huertasm

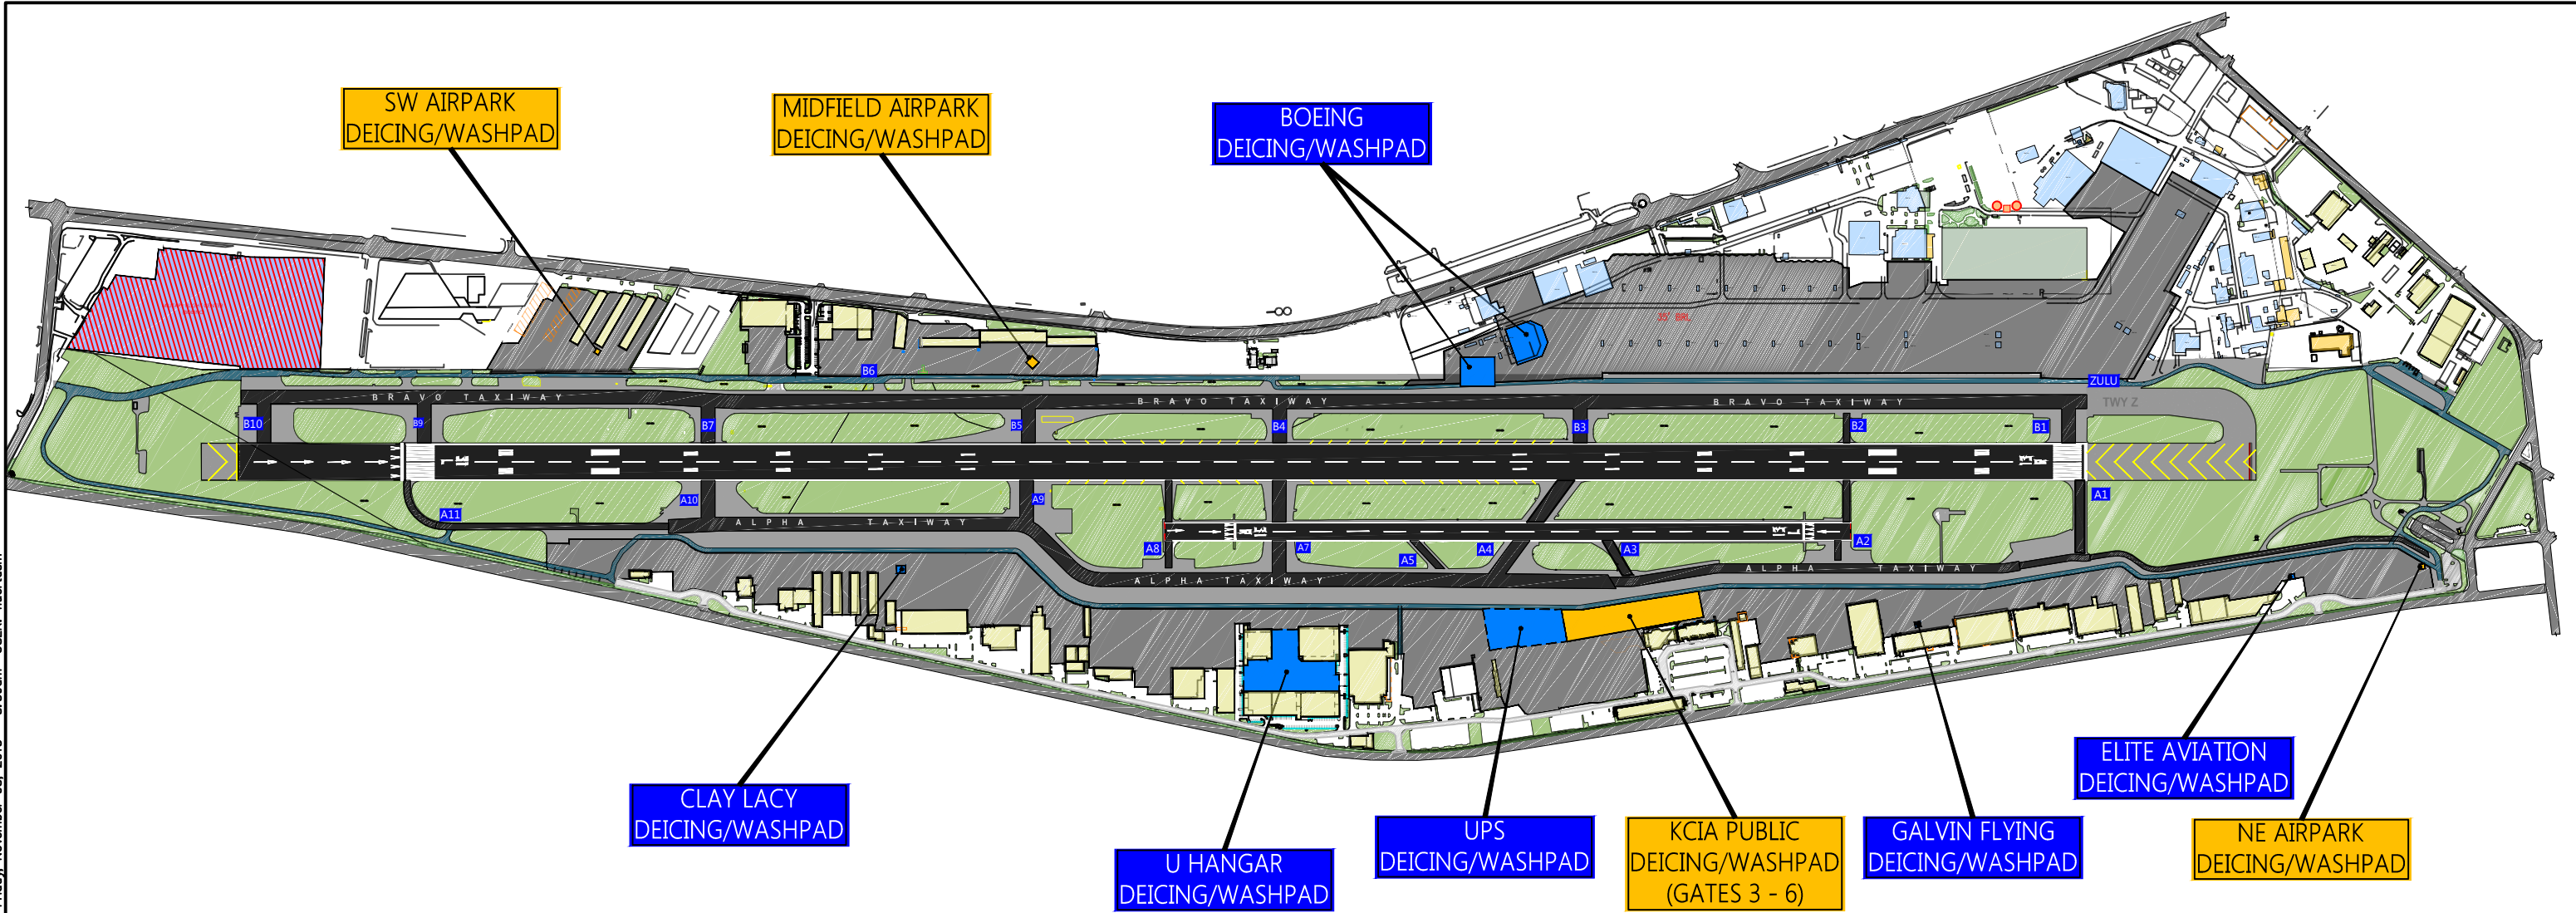

LEGEND

- KCIA PUBLIC
- TENANT-CONTROLLED

KCIA PUBLIC & TENANT CONTROLLED DE-ICING/WASHPADS
 DATE: 11/06/2013
 17x11

