
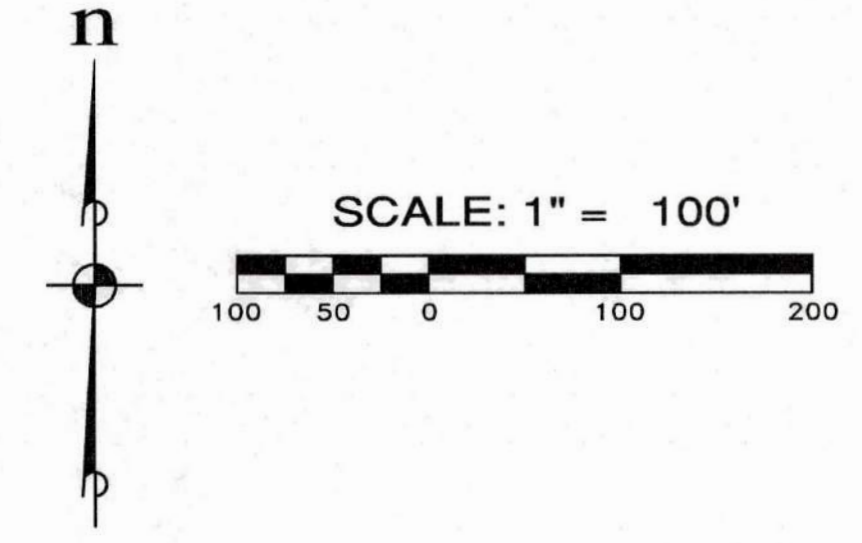



A PORTION OF SEC. 10, T 21 N, R 5 E, W.M.

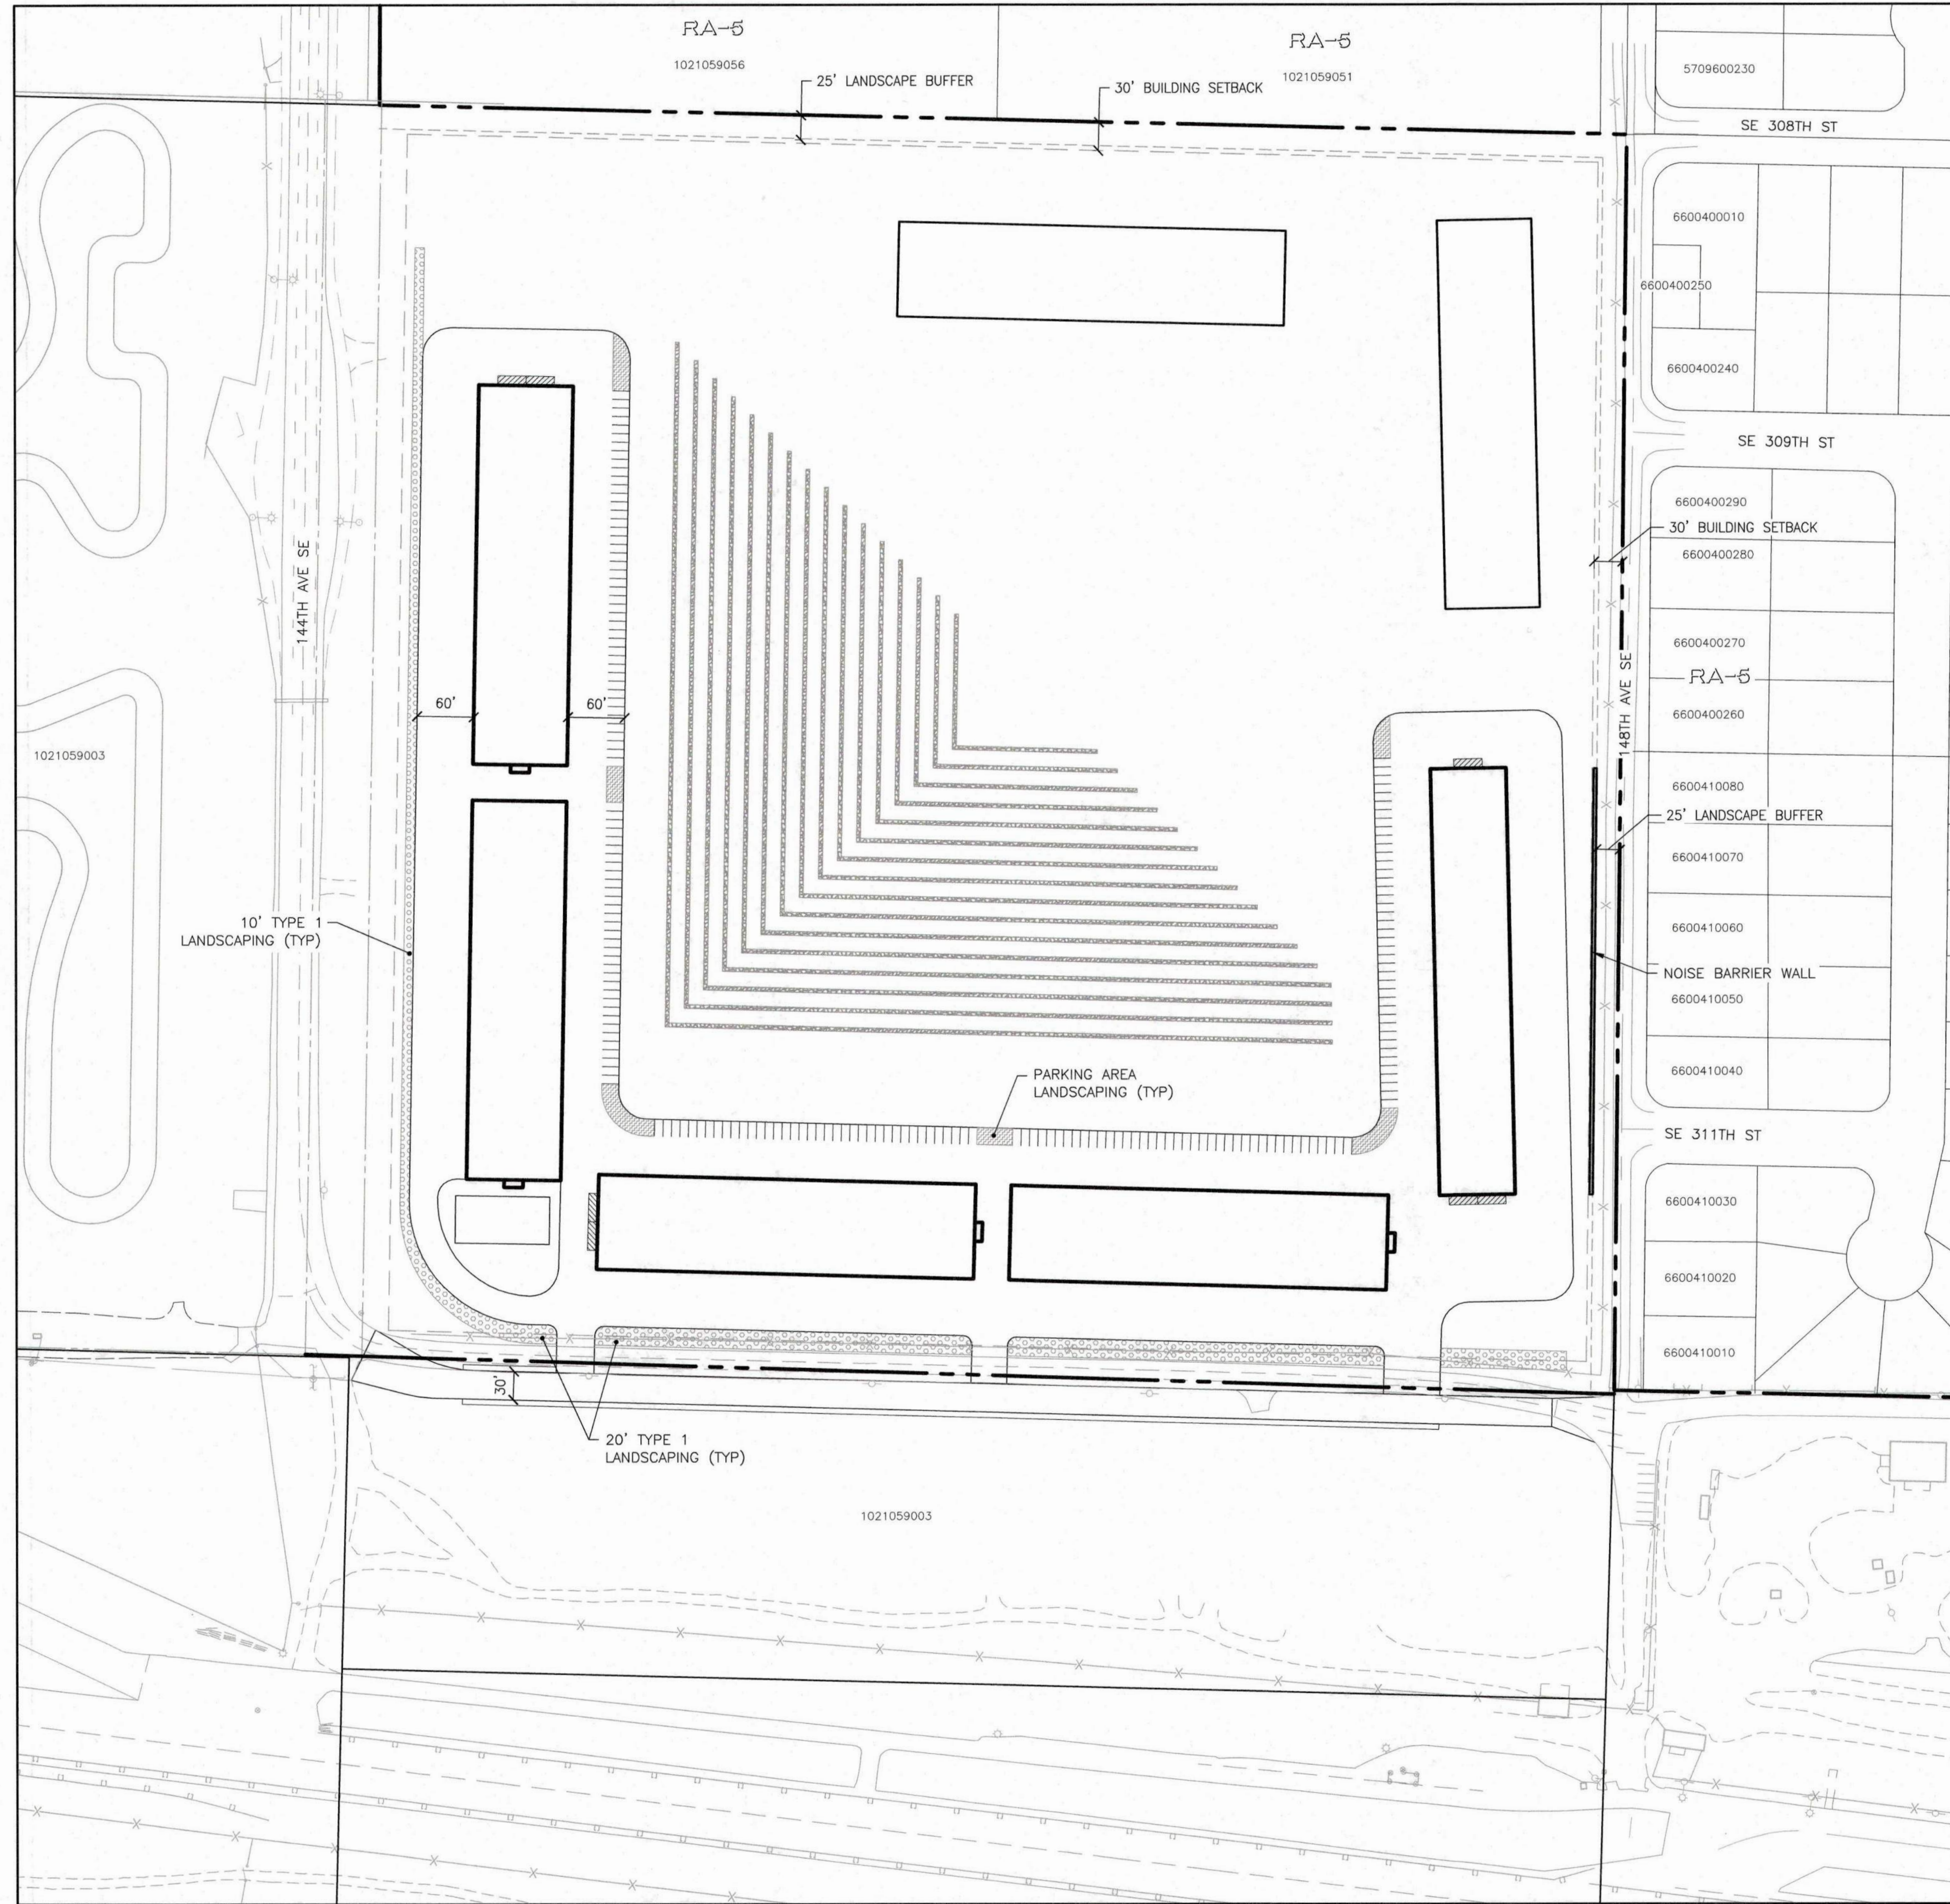

PRELIMINARY LANDSCAPE PLAN
SCALE: 1"=100'

File: \\server\work\ESM\00001\2003\002\010\SEPA_Estimate\LA-01.dwg
 Plotted: 12/11/2017 8:45 AM
 Plotted By: Trevor Stiff

REVISIONS		
NO.	DESCRIPTION/DATE	BY

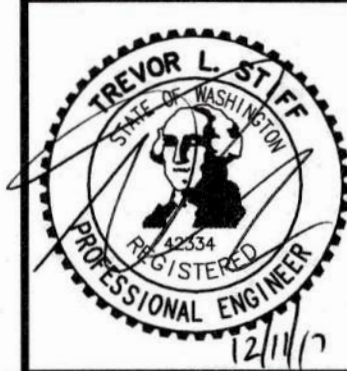

ESM CONSULTING ENGINEERS, LLC
 33400 8th Ave S, Suite 205
 Federal Way, WA 98003
 (206) 836-4113
 (206) 297-9900
 www.esmcivil.com
 Civil Engineering, Land Surveying, Project Management, Public Works, Land Planning, Landscape Architecture

KING COUNTY
 WASHINGTON

PACIFIC RACEWAYS
BUSINESS PARK
 PRELIMINARY LANDSCAPE PLAN

JOB NO.: 1263-002-016
 DWG. NAME: LA-01
 DESIGNED BY: TJS
 DRAWN BY: CJR
 CHECKED BY:
 DATE: 12/11/2017
 DATE OF PRINT: