

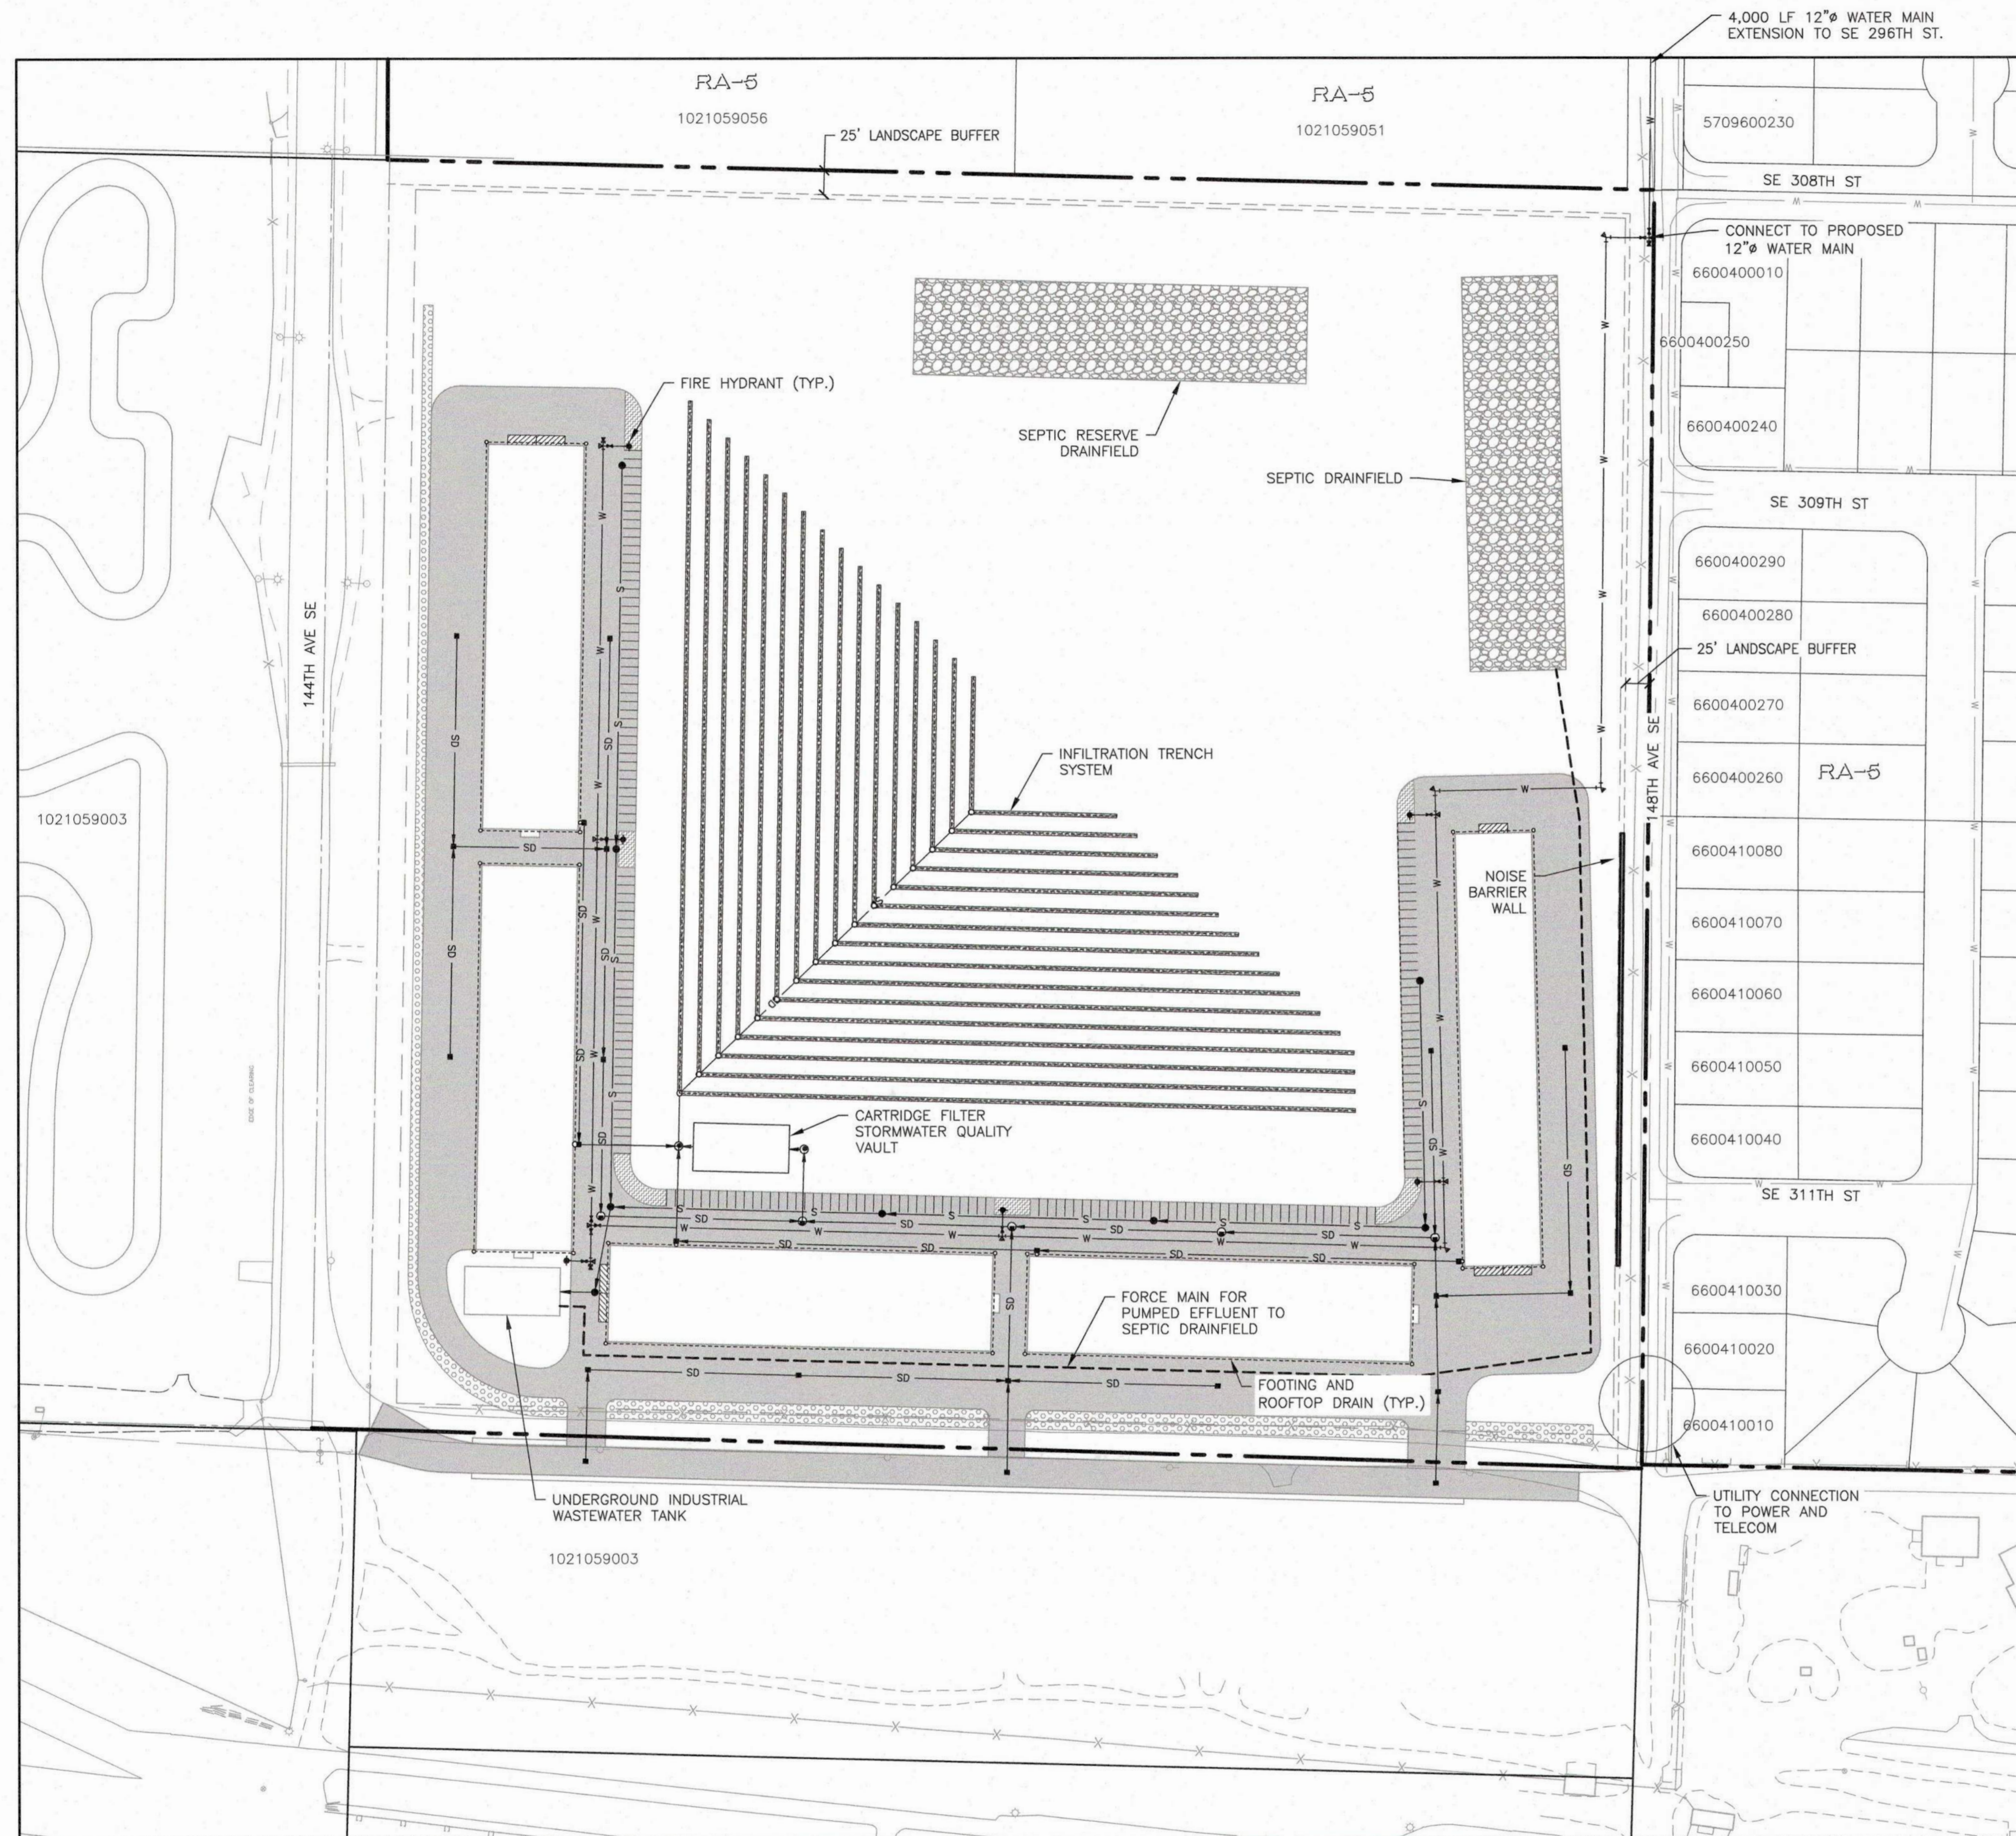
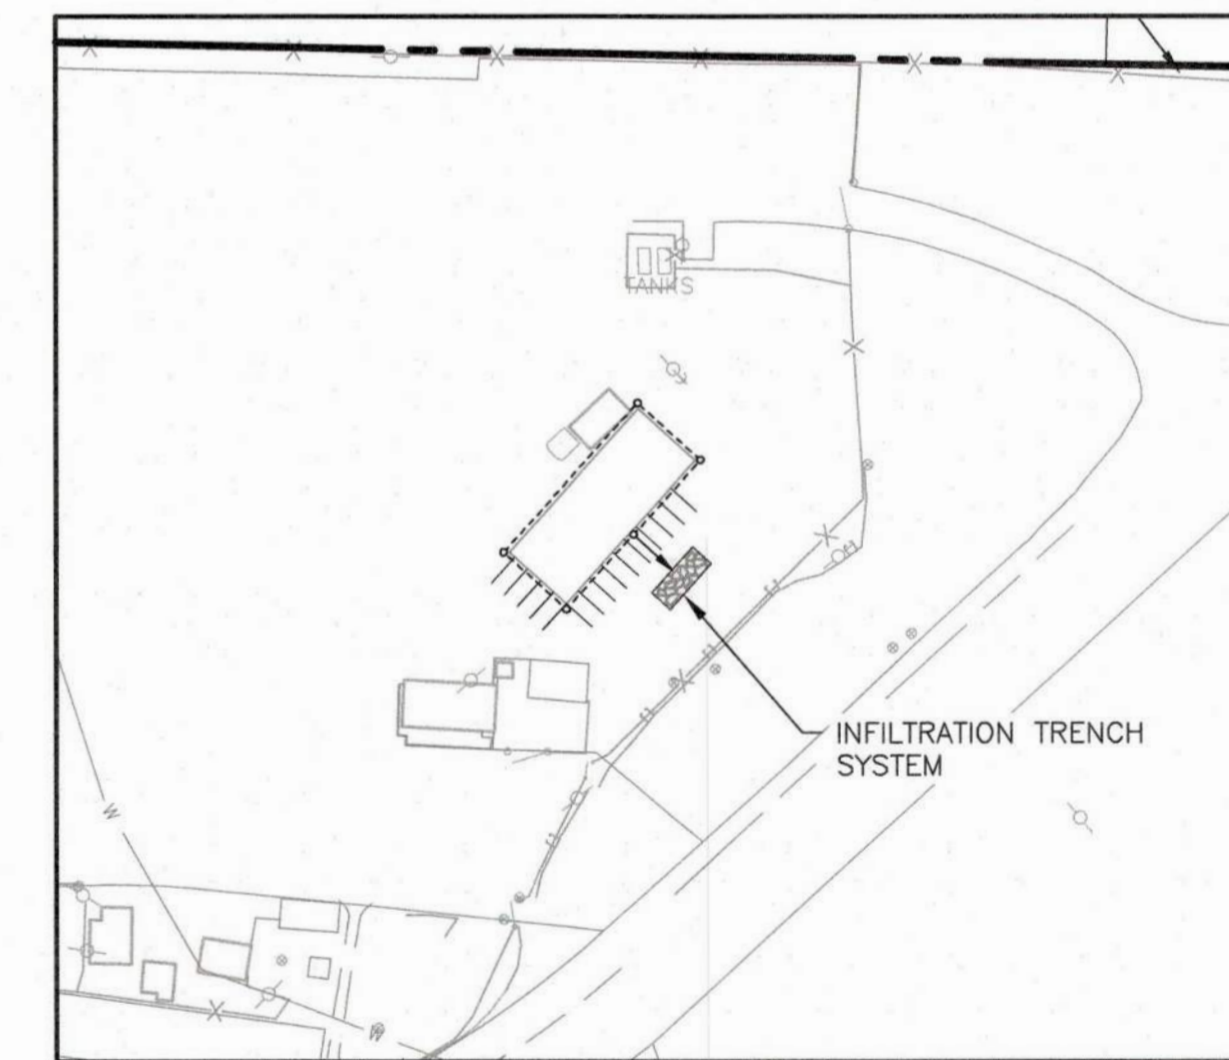


A PORTION OF SEC. 10, T 21 N, R 5 E, W.M.

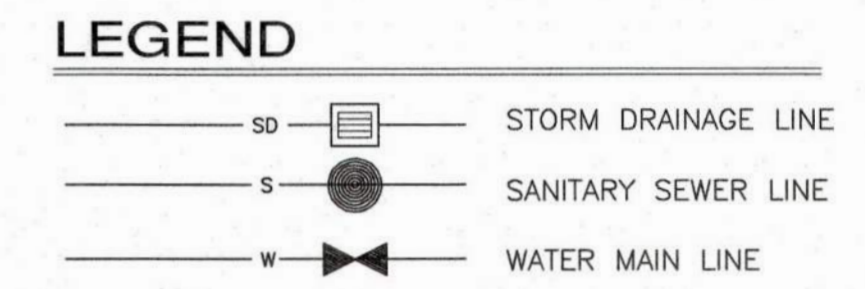


**PRELIMINARY UTILITIES PLAN**  
SCALE: 1"=100'

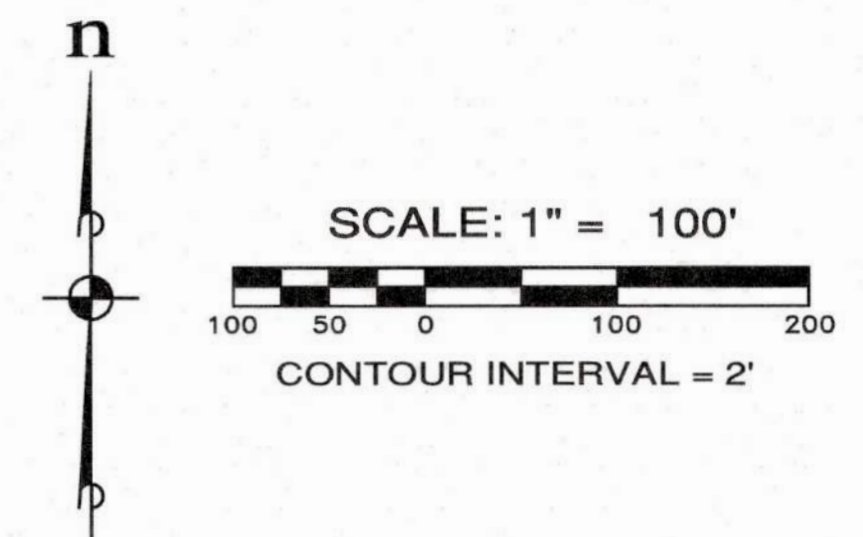

**PRELIMINARY UTILITIES PLAN (RETAIL)**  
SCALE: 1"=100'

REVISIONS		
NO.	DESCRIPTION/DATE	BY

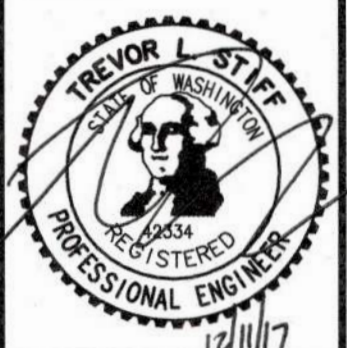

**ESM CONSULTING ENGINEERS, LLC**  
33400 8th Ave S, Suite 205  
Federal Way, WA 98003  
FEDERAL WAY (253) 836-6113  
EVERETT (425) 297-9900

**www.esmcivil.com**

Civil Engineering | Land Surveying | Land Planning  
Public Works | Project Management | Landscape Architecture

WASHINGTON

PACIFIC RACEWAYS  
**BUSINESS PARK**  
PRELIMINARY UTILITIES PLAN

KING COUNTY

JOB NO.:	1263-002-016
DWG. NAME:	UT-01
DESIGNED BY:	TLB
DRAWN BY:	CJR
CHECKED BY:	
DATE:	12/11/2017
DATE OF PRINT:	

File: \\vsm\eng\ESM-JOB\1263\002\016\SEPA Exhibits\UT-01.dwg  
Plotted By: Clark Kunitzugu