



King County Modular Shelter
Site Overview

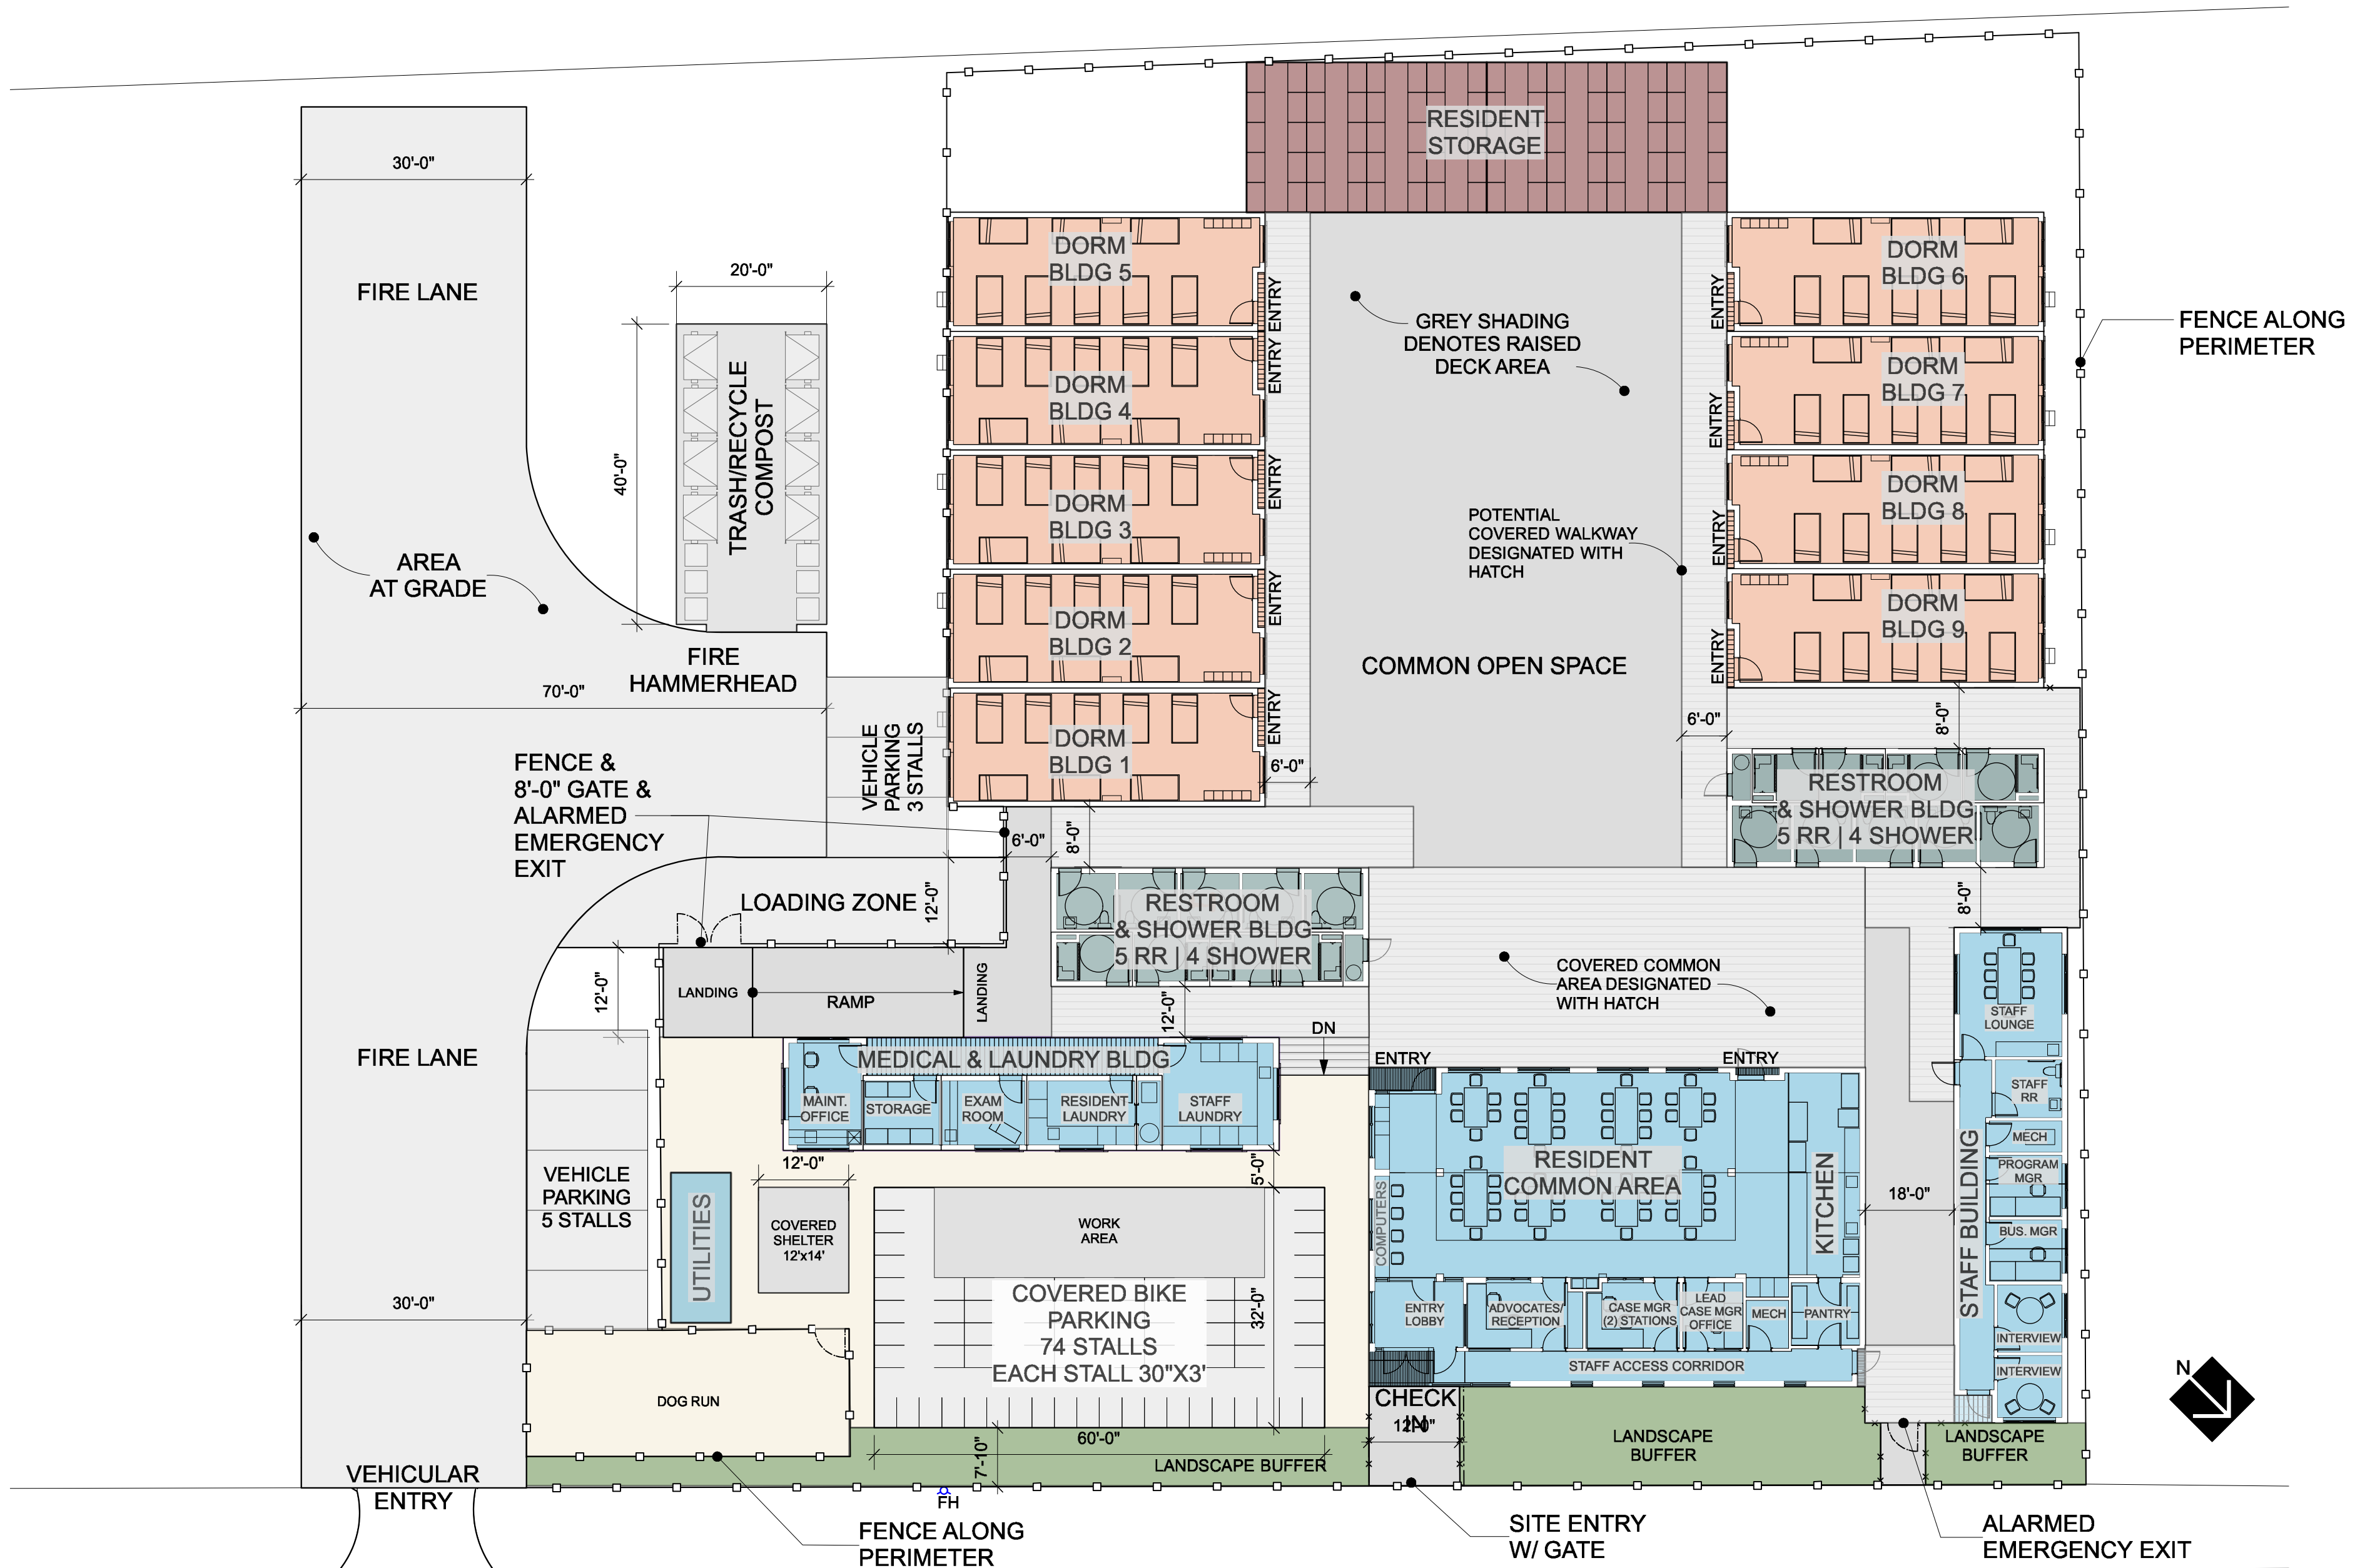


third place design
co-operative
where architecture meets community


King County Modular Shelter
Site Plan

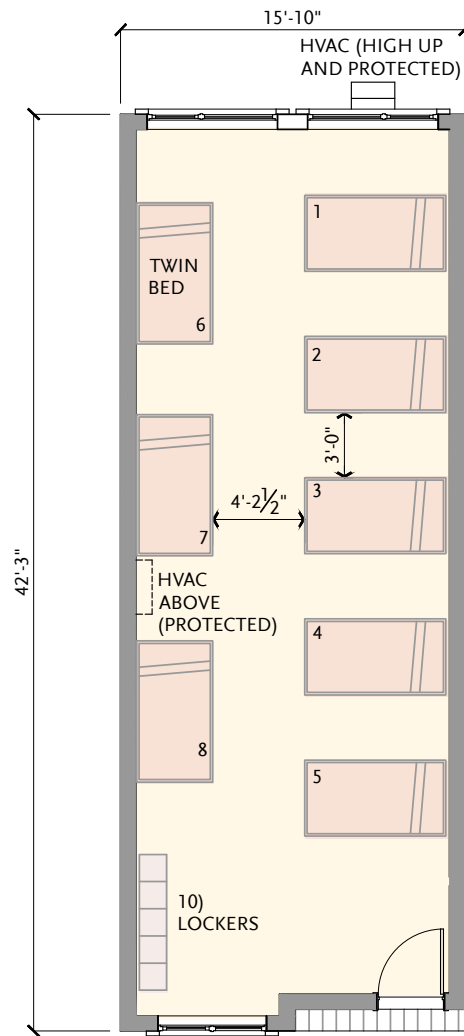

Dormitory

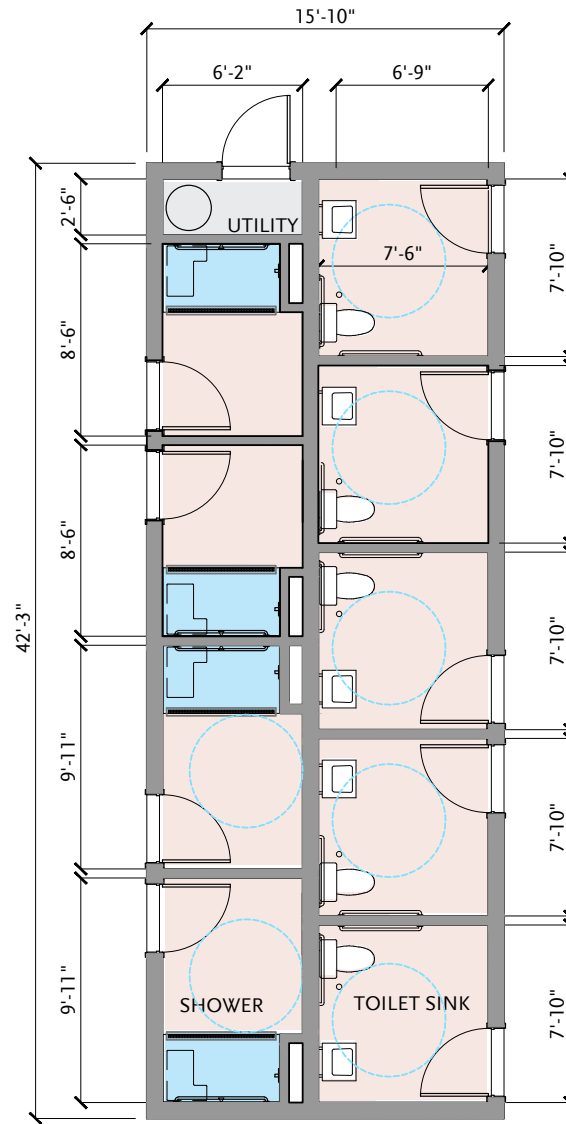

Toilet | Sink & Shower

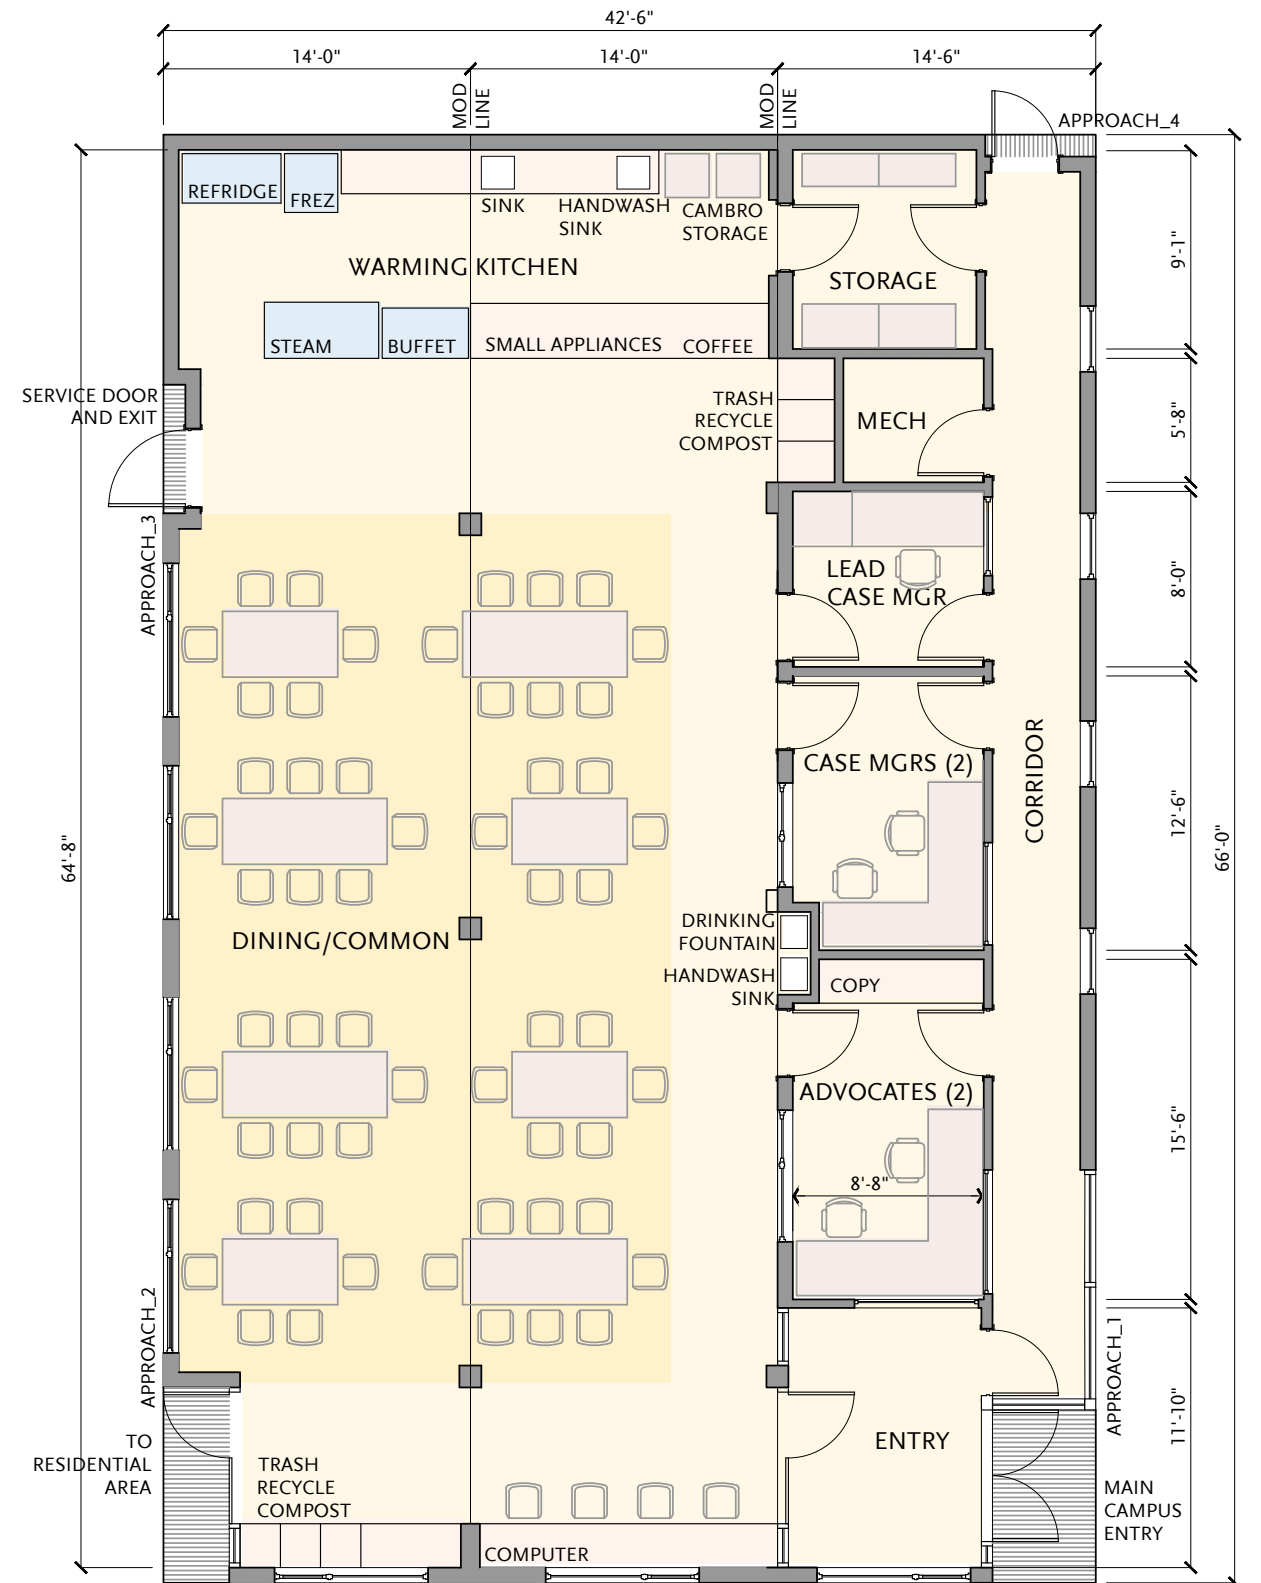

Common Building

