



SECOND FLOOR PLAN

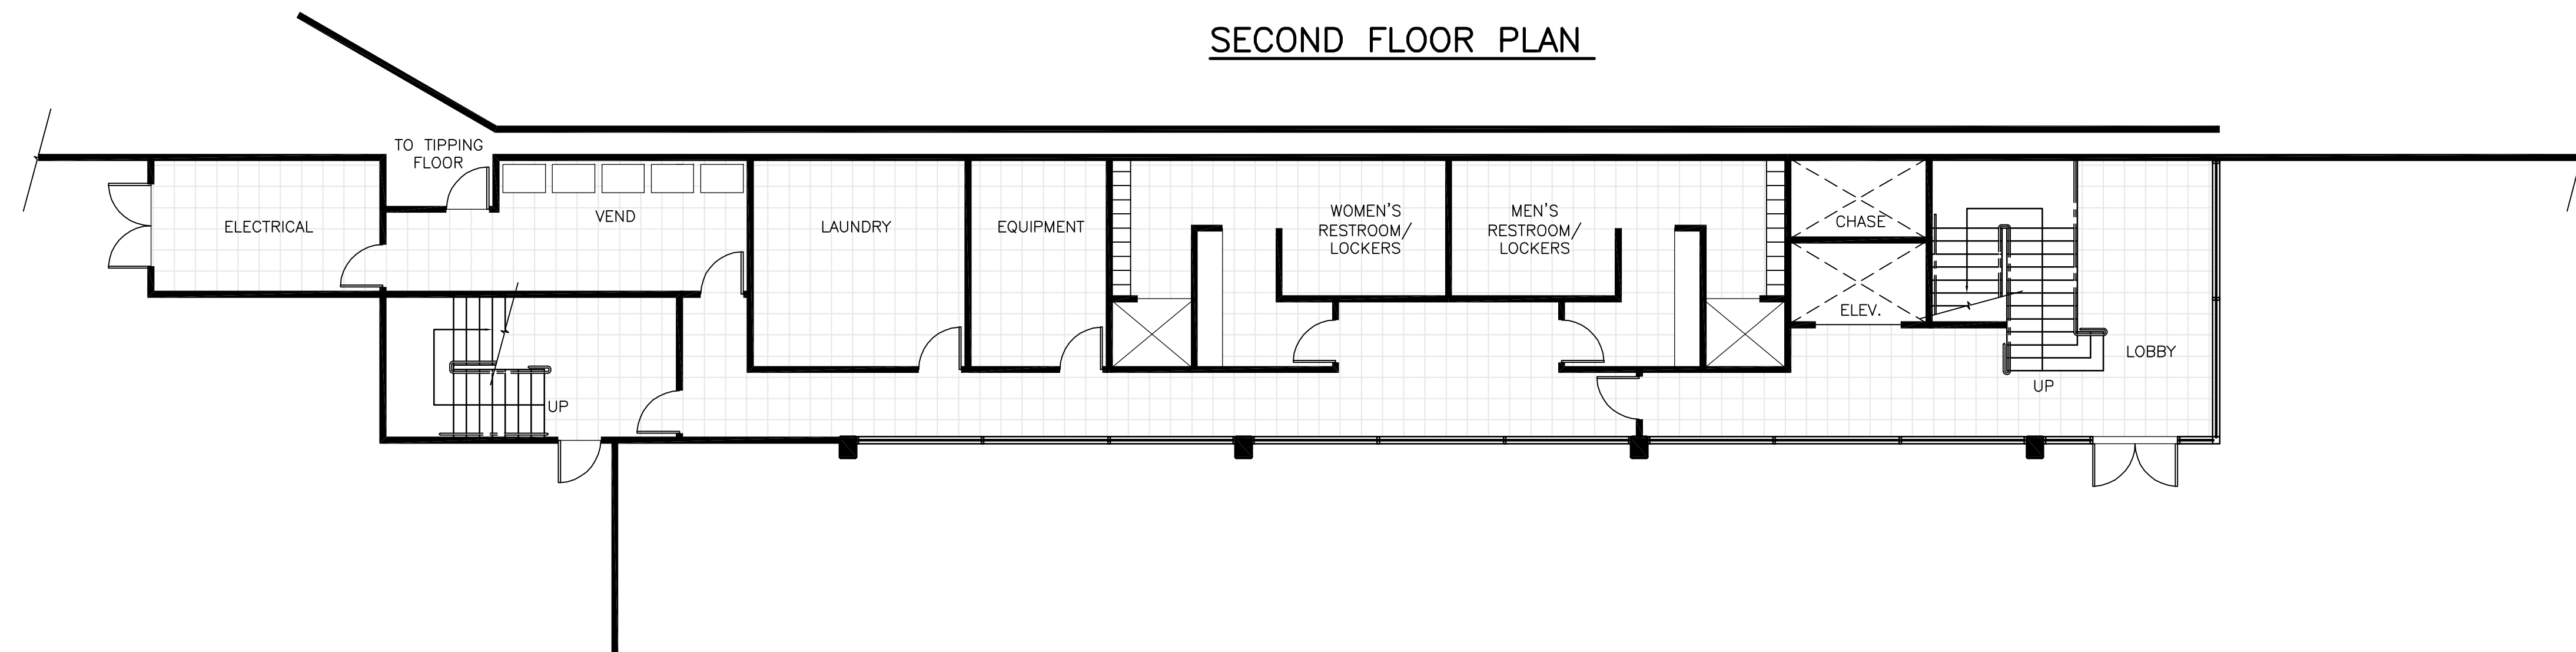

FIRST FLOOR PLAN

NOVEMBER 2010

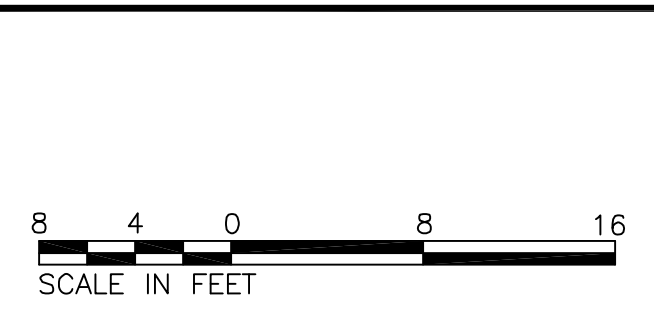

King County
Department of Natural Resources & Parks
Solid Waste Division
FACTORIA RECYCLING AND TRANSFER STATION

FIGURE 13
ADMINISTRATION AREA
FLOOR PLAN