

MAIN FILE COPY

RECEIVED

MAR 16 2018  
KING COUNTY  
D.P.E.R.


CDUP 18-0001  
300' ROW

Sheet 2 of 3

# Proposed Plan

Washington State  
Department of Transportation  
FACILITIES OFFICE

PORTABLE TRAILER OFFICE SETUP  
AT LAKE GENEVA MAINTENANCE FACILITY  
3722 S 344 ST, AUBURN, WA  
DRAWN BY W BAKER, 6-7-2016  
Rev 2-15-2018  
Scale: 1"=40' Total Area=12.09 Acres

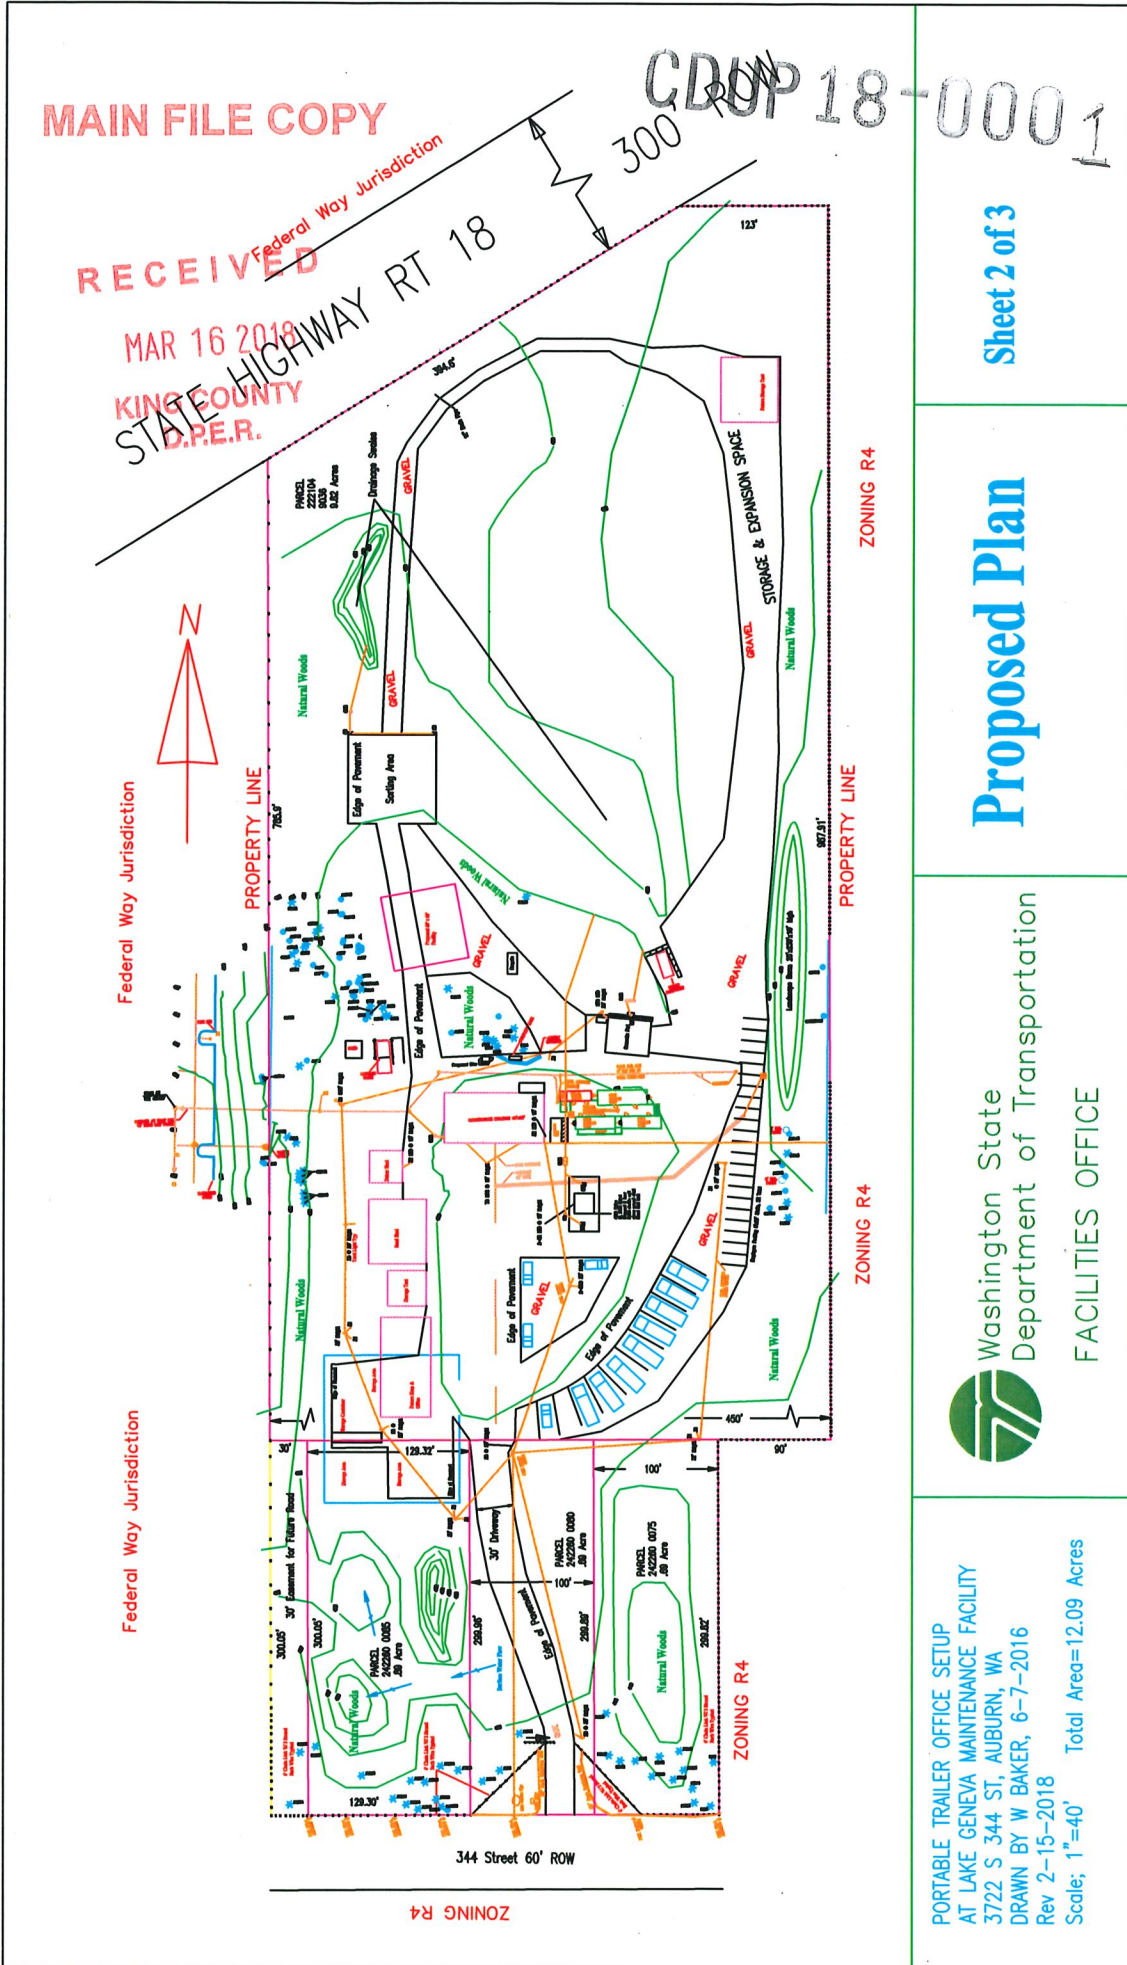

ZONING R4

344 Street 60' ROW

ZONING R4

ZONING R4

PROPERTY LINE

ZONING R4

Federal Way Jurisdiction

Federal Way Jurisdiction

PROPERTY LINE

ZONING R4

